

I, Clinton B. Osborne, certify that the right of way and permanent easement monumentation for this project shown herein was completed under my direct and responsible charge from an actual survey made under my supervision; that all horizontal closures had a minimum ratio of precision of 1:10,000 (Class A). Field work was performed from 03-16-2022 to 08-13-2025, and all coordinates are based on NAD83/2011; That this survey was performed to meet the requirements of 21NCAC 56.1600 as applicable.

This 14th day of August, 2025.

Drawn/Signed by:
Clinton B. Osborne
0AMF68085F84498

Professional Land Surveyor L-3834

-L-
PI Sta 82+55.54
 $\Delta = 17^{\circ} 49' 37.3''$ (LT)
D = 3' 10' 59.2"
L = 560.05'
T = 282.31'
R = 1,800.00'
SE = 0.04
LR = 192'

-Y4-
PI Sta 12+22.84
 $\Delta = 8^{\circ} 22' 01.9''$ (RT)
D = 10' 36' 37.2"
L = 78.86'
T = 39.50'
R = 540.00'

-DWAY3-
PI Sta 10+59.14
 $\Delta = 16^{\circ} 19' 57.2''$ (LT)
D = 229' 10' 59.2"
L = 7.13'
T = 3.59'
R = 25.00'

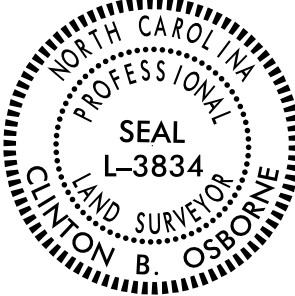
PI Sta 11+45.97
 $\Delta = 11^{\circ} 06' 35.9''$ (RT)
D = 38' 11' 49.9"
L = 29.09'
T = 14.59'
R = 150.00'

-DWAY4-
PI Sta 10+87.38
 $\Delta = 61^{\circ} 08' 16.4''$ (LT)
D = 190' 59' 09.4"
L = 32.01'
T = 17.72'
R = 30.00'

-DWAY5-
PI Sta 10+56.02
 $\Delta = 33^{\circ} 10' 17.6''$ (RT)
D = 286' 28' 44.0"
L = 11.58'
T = 5.96'
R = 20.00'

NOTES:

1. IF FURTHER INFORMATION REGARDING PROJECT CONTROL IS NEEDED PLEASE CONTACT THE LOCATION AND SURVEYS UNIT.
2. PROJECT CONTROL WAS ESTABLISHED USING GNSS, THE GLOBAL NAVIGATION SATELLITE SYSTEM.
3. RIGHT OF WAY MONUMENTATION ESTABLISHED 03-16-2022 TO 08-13-2025.

PROJECT REFERENCE NO.	SHEET NO.
U-4758	RW09
Location and Surveys	
 Stantec ONE WEST FOURTH ST., SUITE 820 WINSTON SALEM, N.C. 27101 LICENSE NO.: F-0672 www.stantec.com	
PROJECT SURVEYOR	
	
DOCUMENT NOT CONSIDERED FINAL UNLESS ALL SIGNATURES COMPLETED	

