


5/28/99

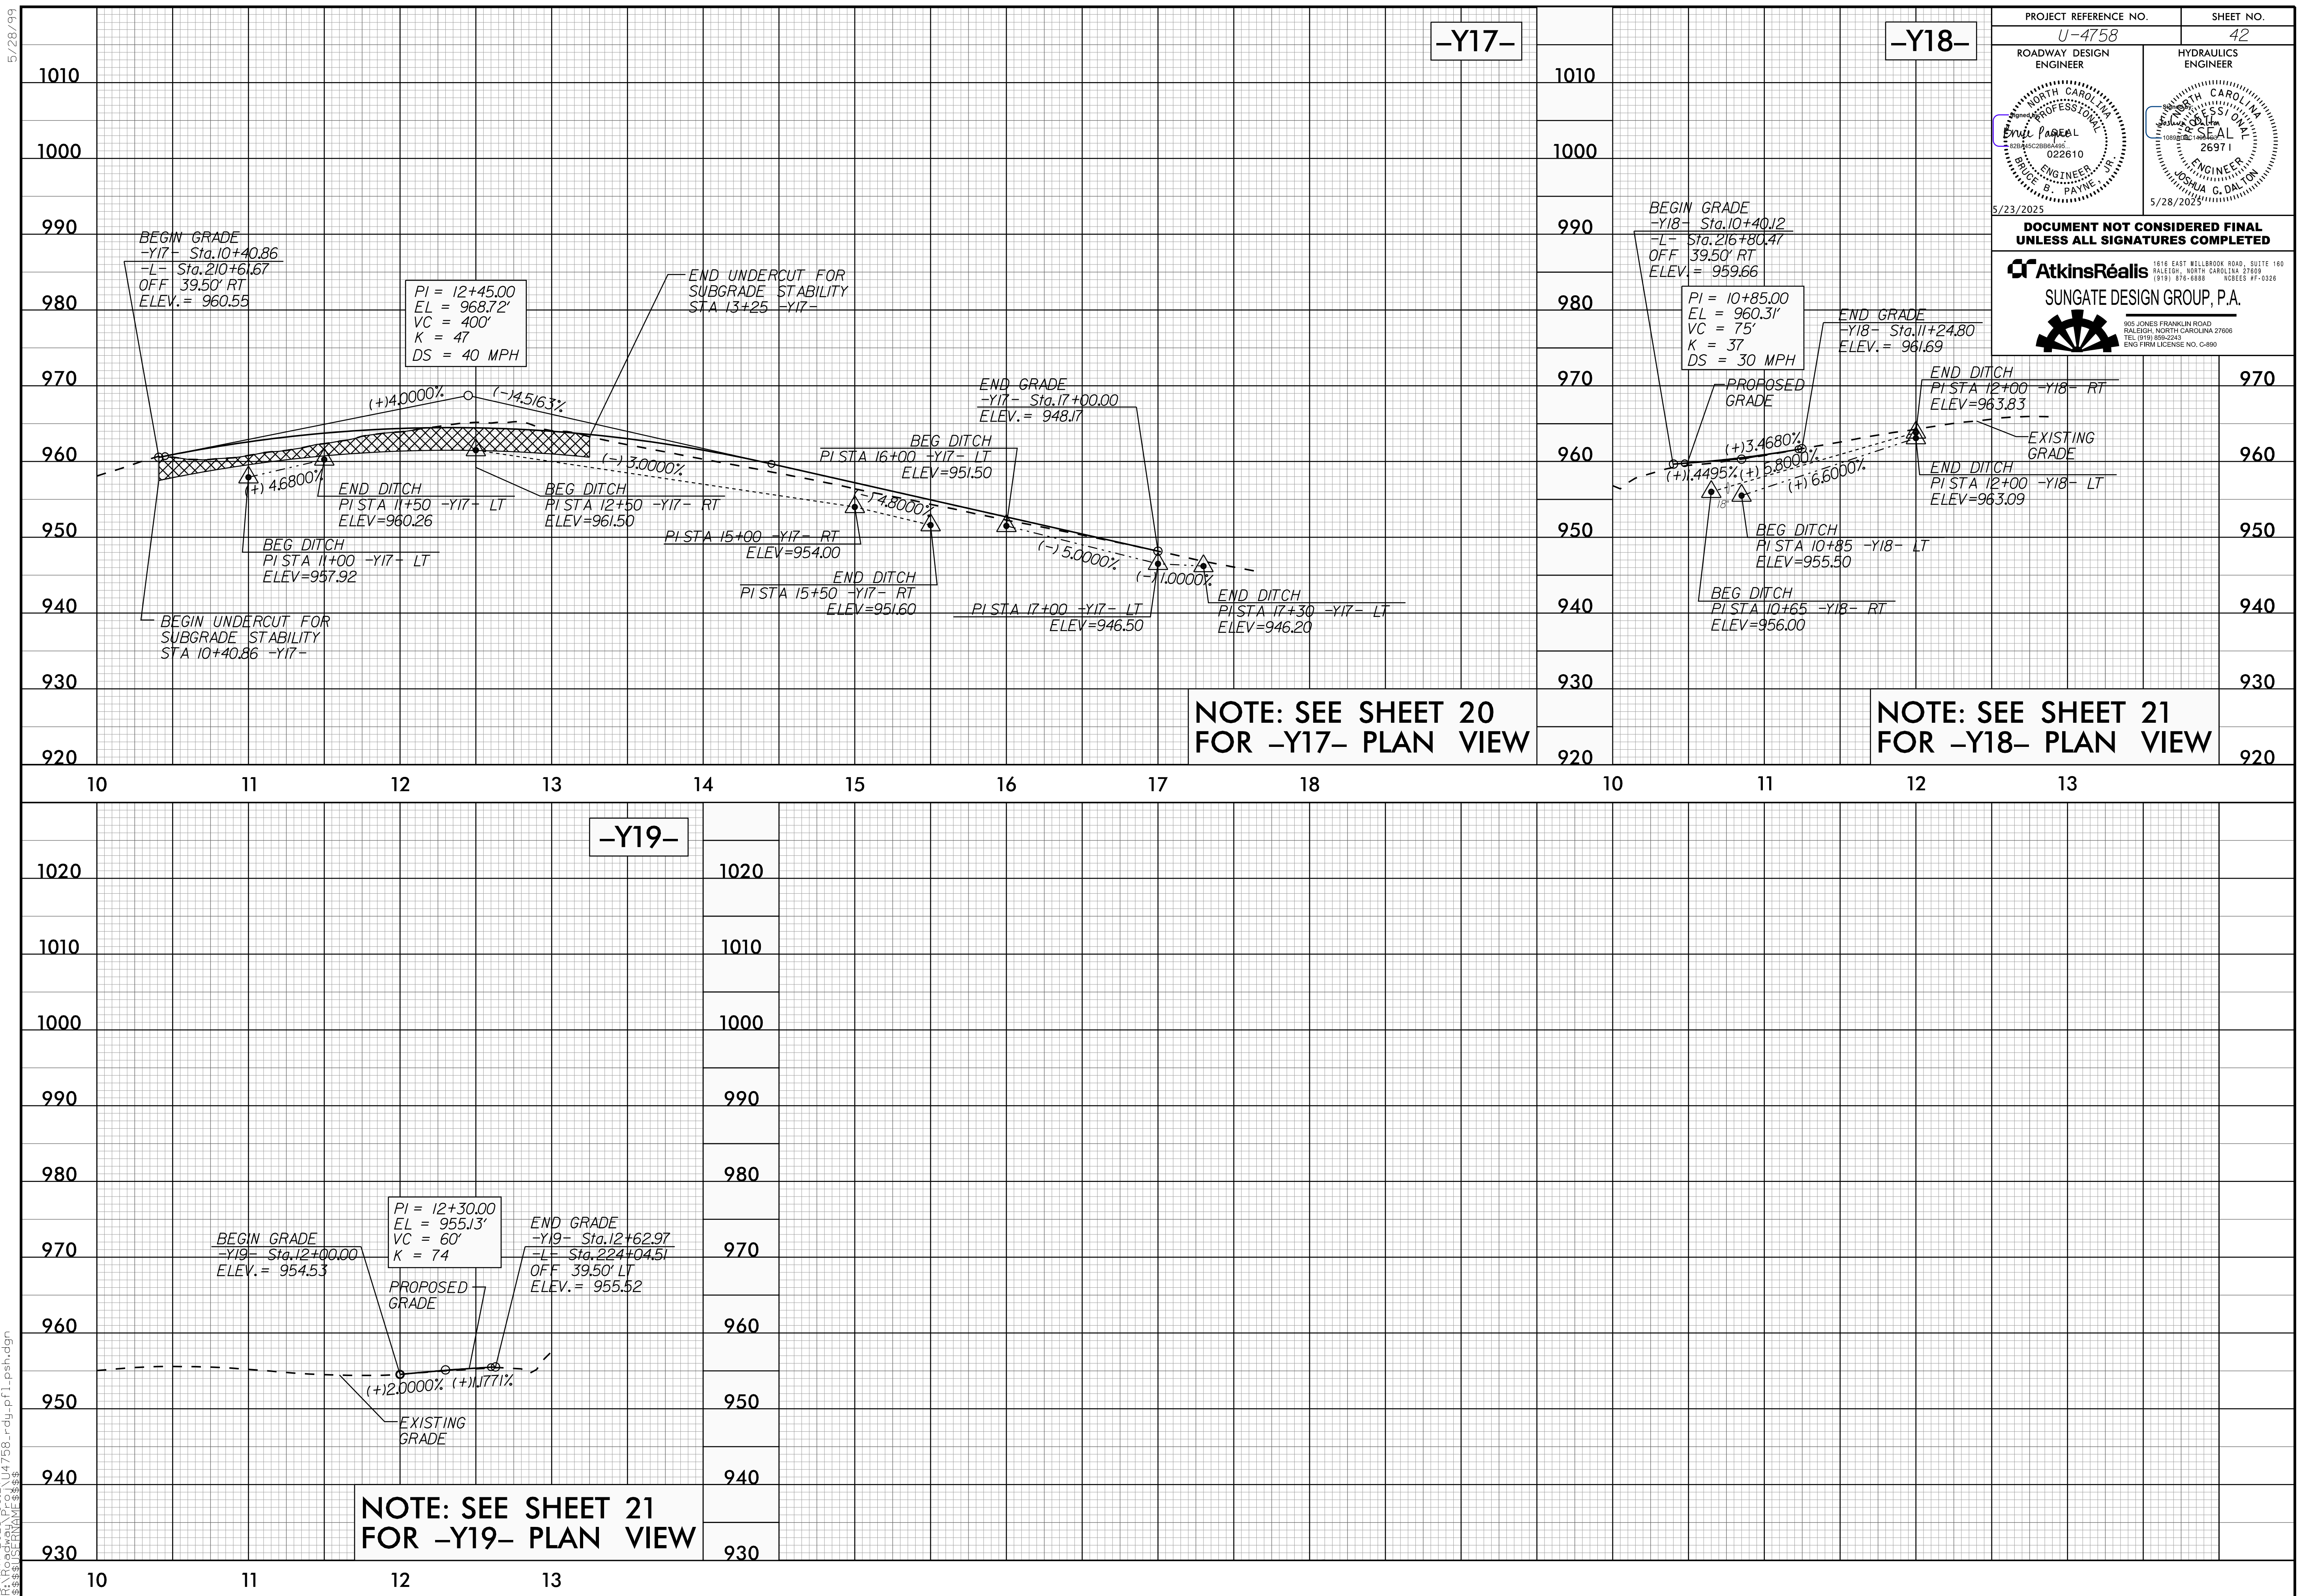


19-MAY-2025 09:27
R:\Roadway\Proj\U4758_rdy-pl-psh.dgn
\$\$\$\$\$USERNAME\$\$\$\$\$

5/28/24




PROJECT REFERENCE NO.		SHEET NO.
U-4758		43
ROADWAY DESIGN ENGINEER	HYDRAULICS ENGINEER	
DOCUMENT NOT CONSIDERED FINAL UNLESS ALL SIGNATURES COMPLETED		
 AtkinsRéalis SUNGATE DESIGN GROUP, P.A. 1616 EAST WILLOWBROOK ROAD, SUITE 160 RALEIGH, NORTH CAROLINA 27608 (919) 876-8888 NCES #0-0386 905 JONES FRANKLIN ROAD RALEIGH, NORTH CAROLINA 27608 TEL (919) 886-2245 ENG FIRM LICENSE NO. C-890		

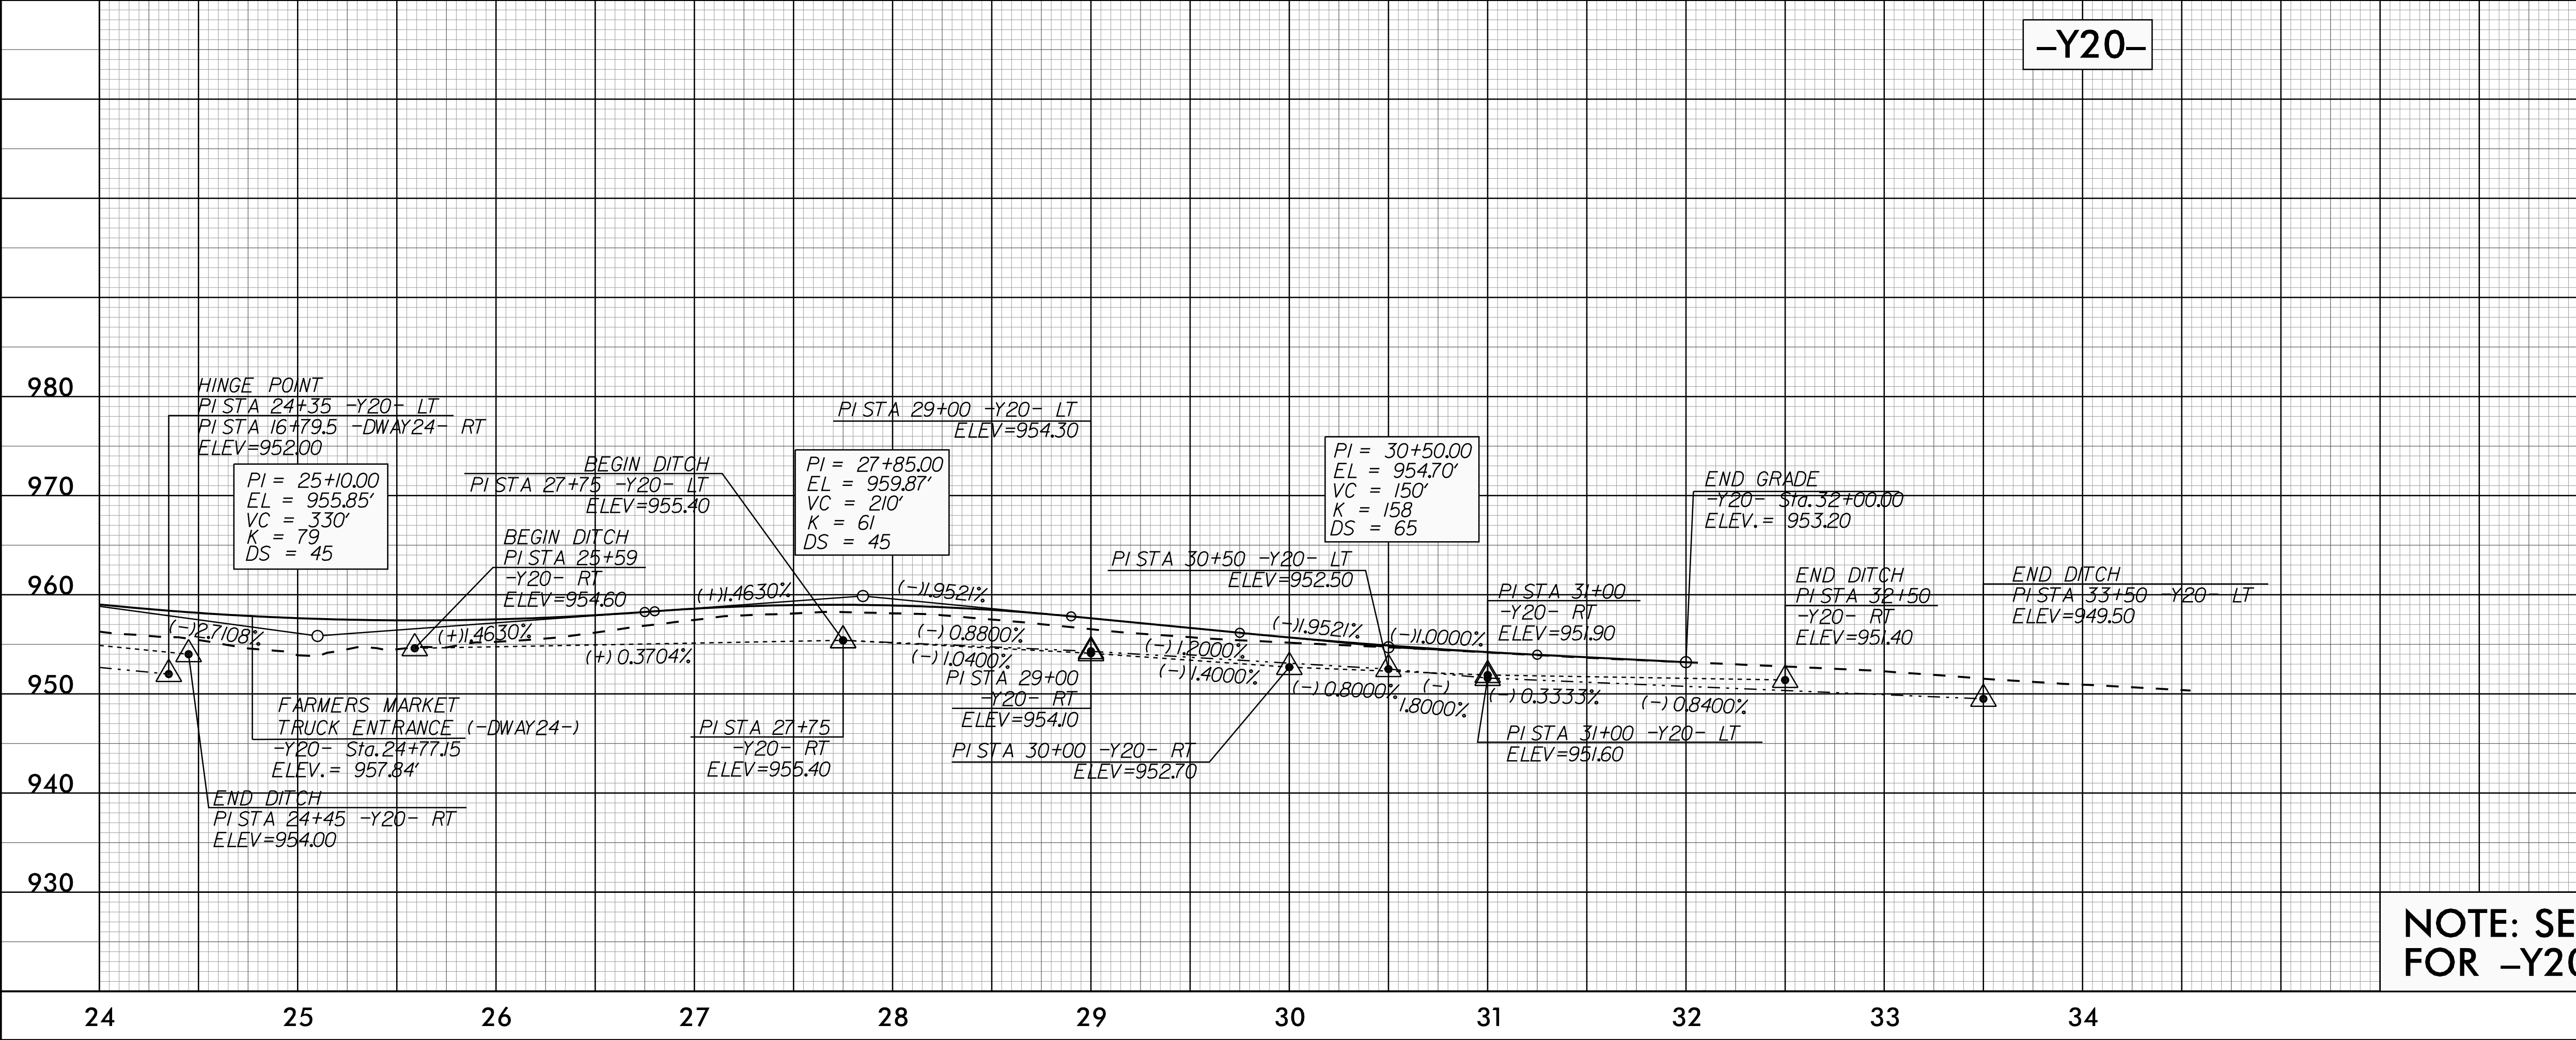

23 MAY 2025 15:00
P:\Projects\4758\pfl_psh.dgn
\$\$\$\$\$PROGRAMME\$\$\$\$\$

5/28/24

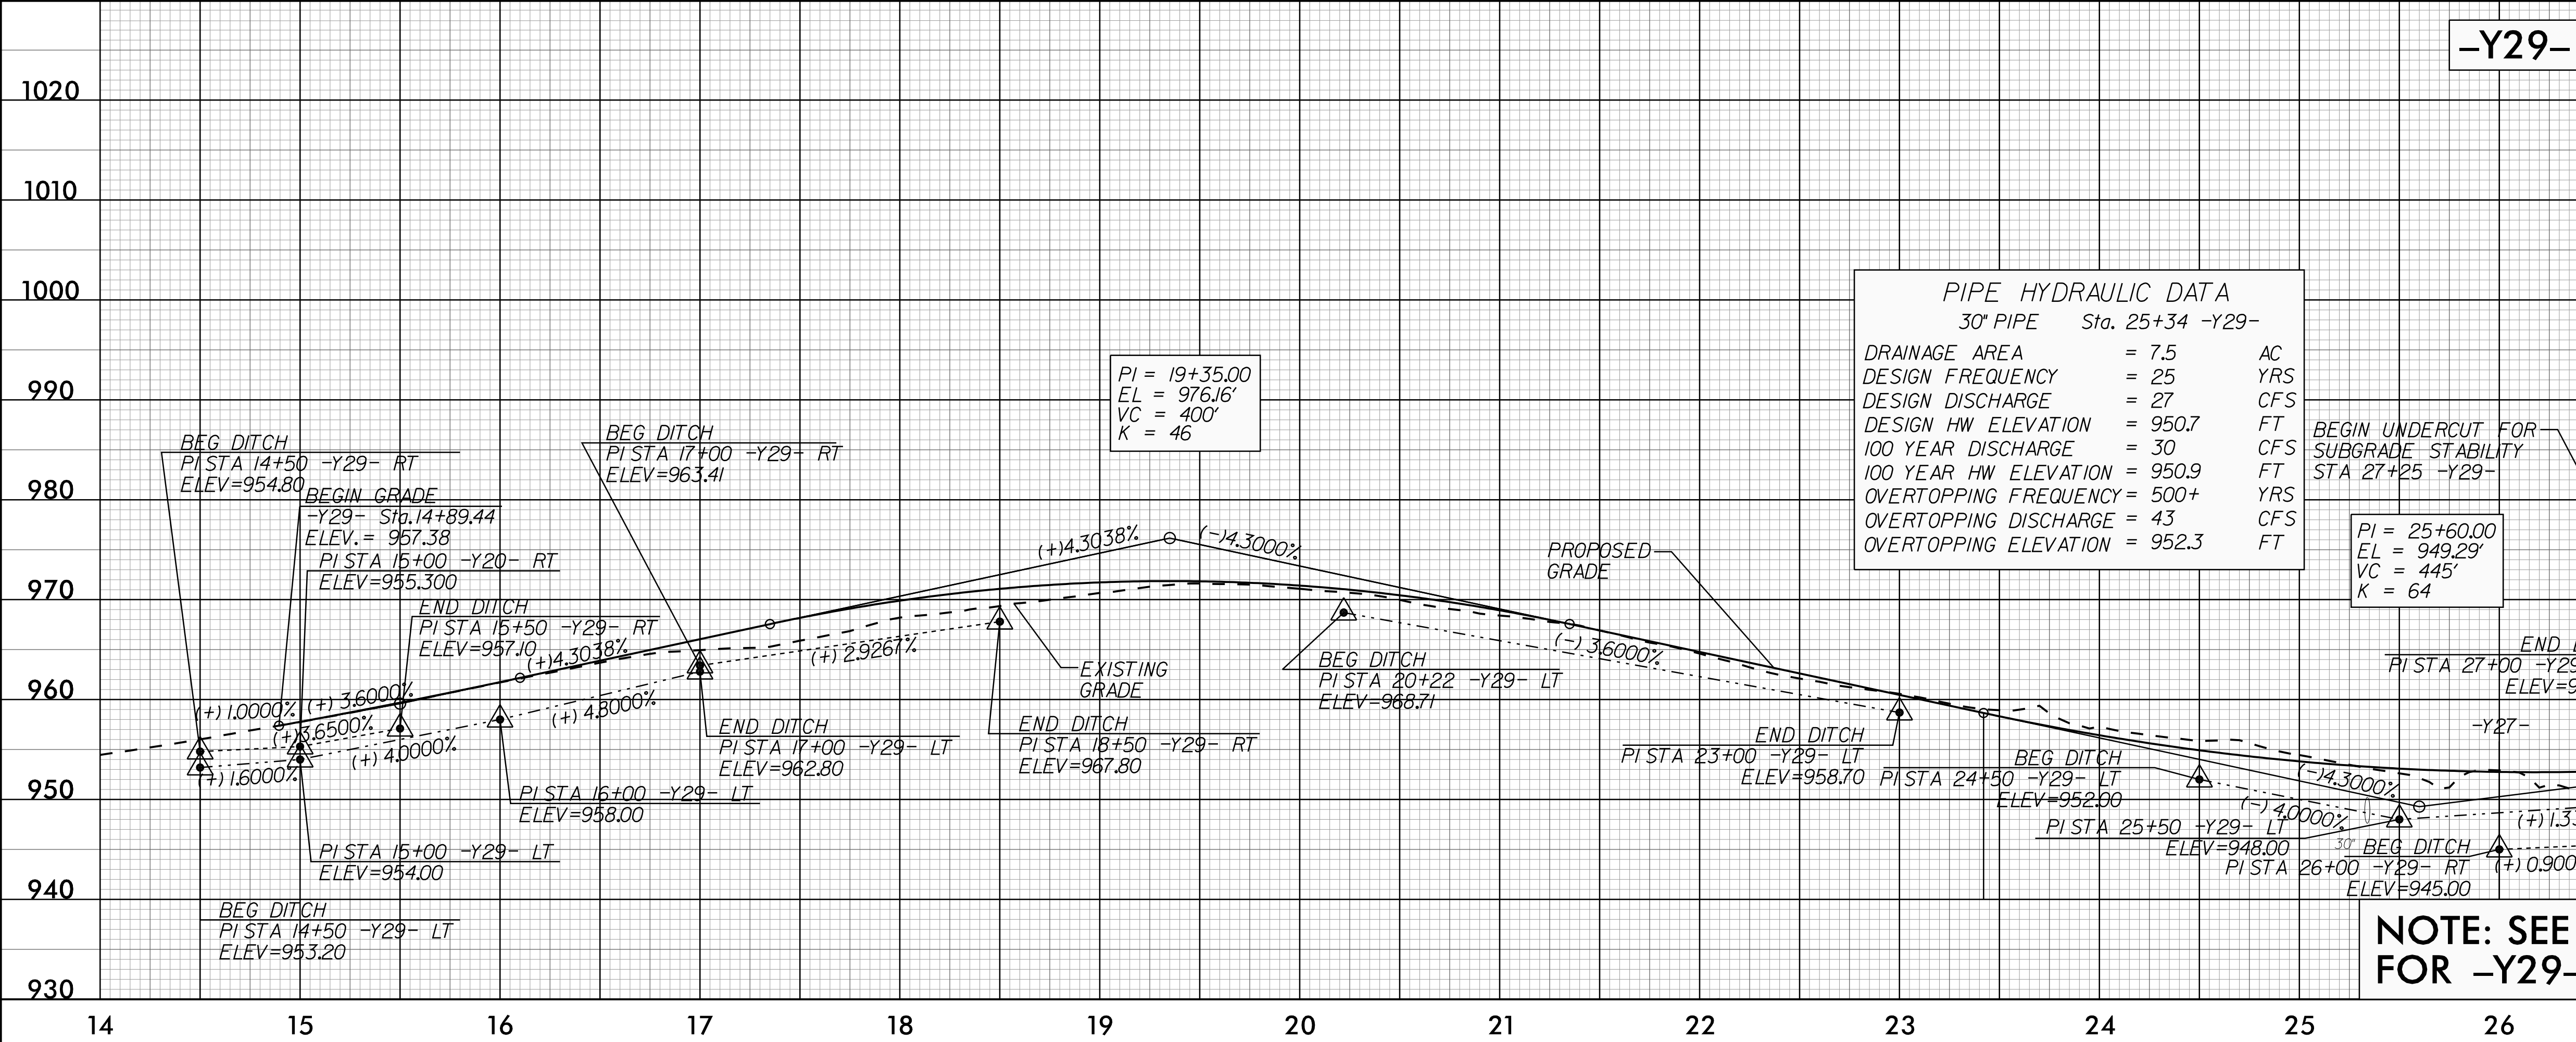

PROJECT REFERENCE NO.
U-4758

SHEET NO.
45



ROADWAY DESIGN ENGINEER

HYDRAULICS ENGINEER


**DOCUMENT NOT CONSIDERED FINAL
UNLESS ALL SIGNATURES COMPLETED**

AtkinsRéalis
SUNGATE DESIGN GROUP, P.A.
1616 EAST WILLOWBROOK ROAD, SUITE 160
RALEIGH, NORTH CAROLINA 27608
(919) 876-8888 NCES 07-0326
905 JONES FRANKLIN ROAD
RALEIGH, NORTH CAROLINA 27608
TEL (919) 886-2245 ENG FIRM LICENSE NO. C-890


PG-MAY-2025 17:05
R:\Projects\4758-Roadway\Drawings\Sheet 45.dgn
\$\$\$\$\$ (1/28/2025) \$\$\$\$\$\$

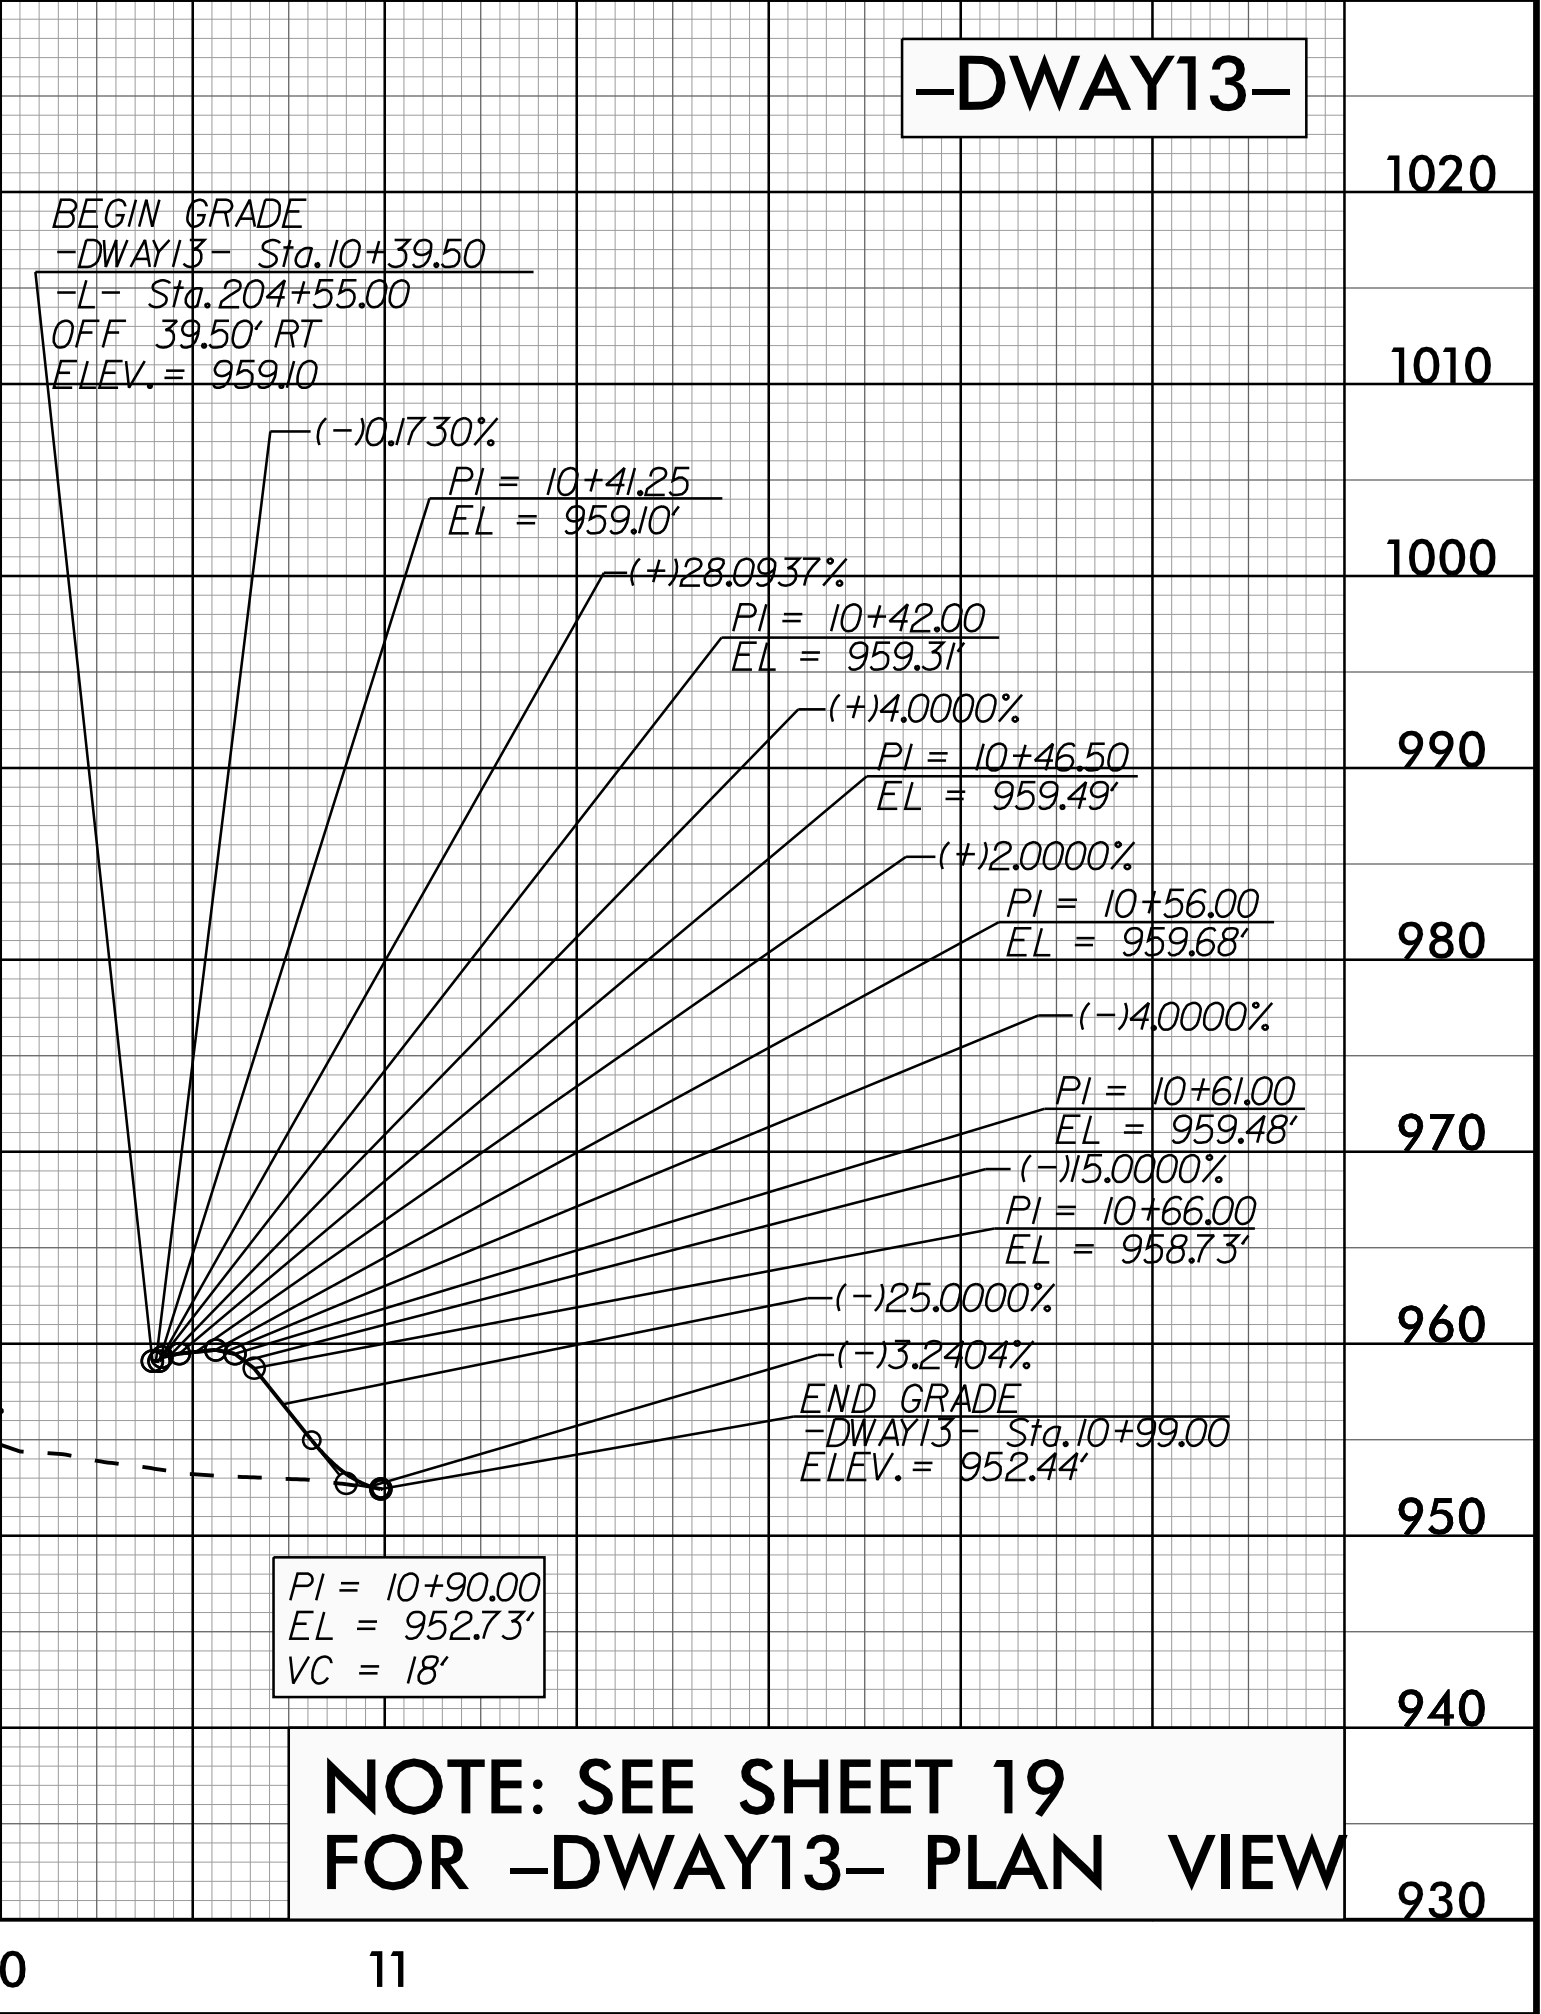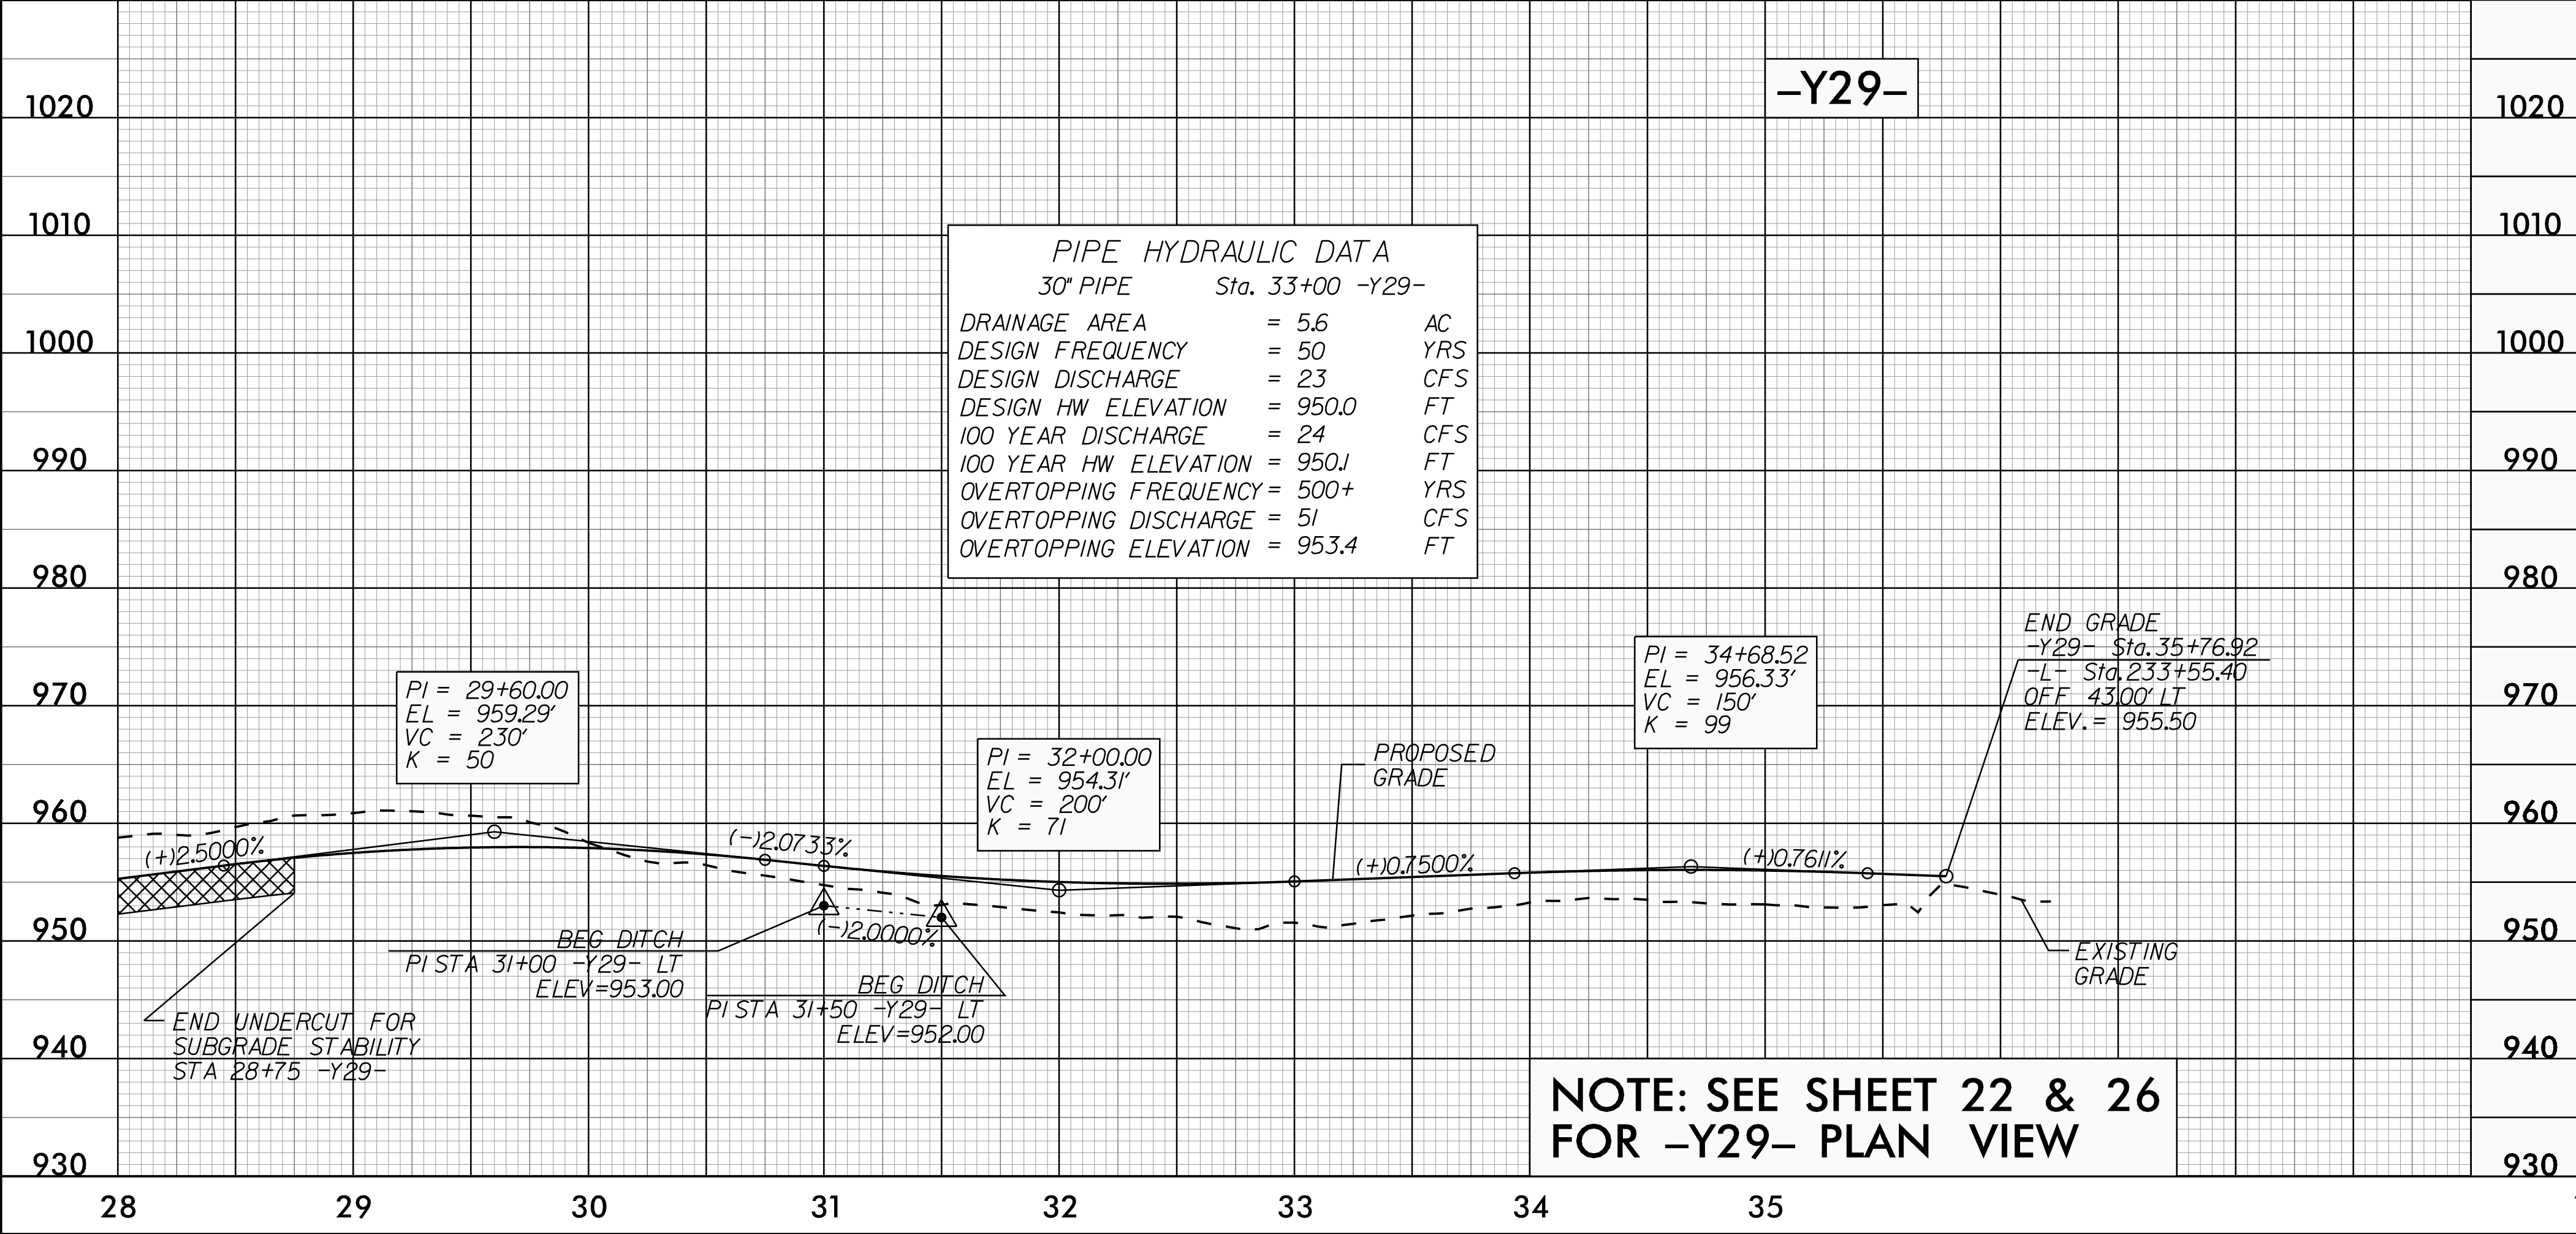


5/28/24

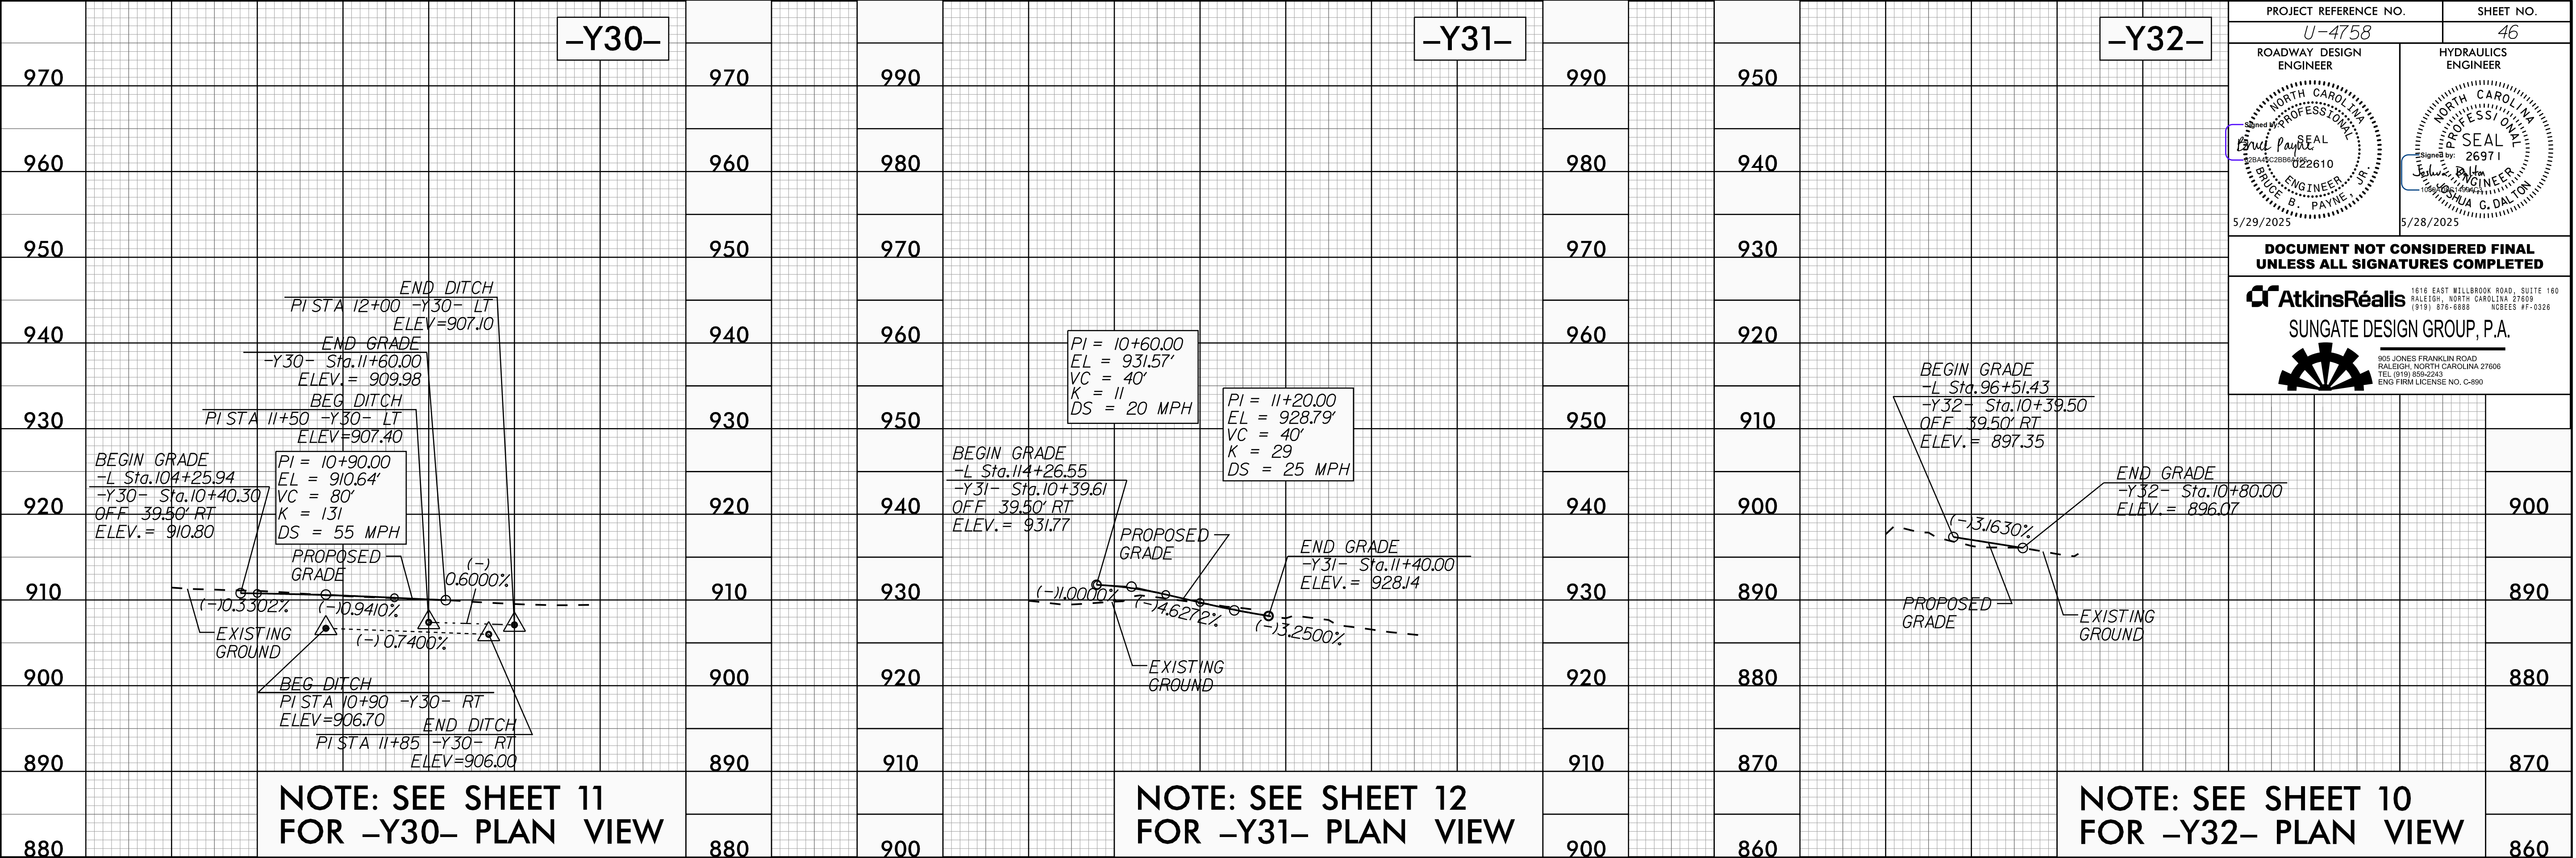

23 MAY 2025 15:51
P:\Projects\U4758_rdy_pfl_psh.dgn
\$\$\$\$\$USERNAME\$\$\$\$\$

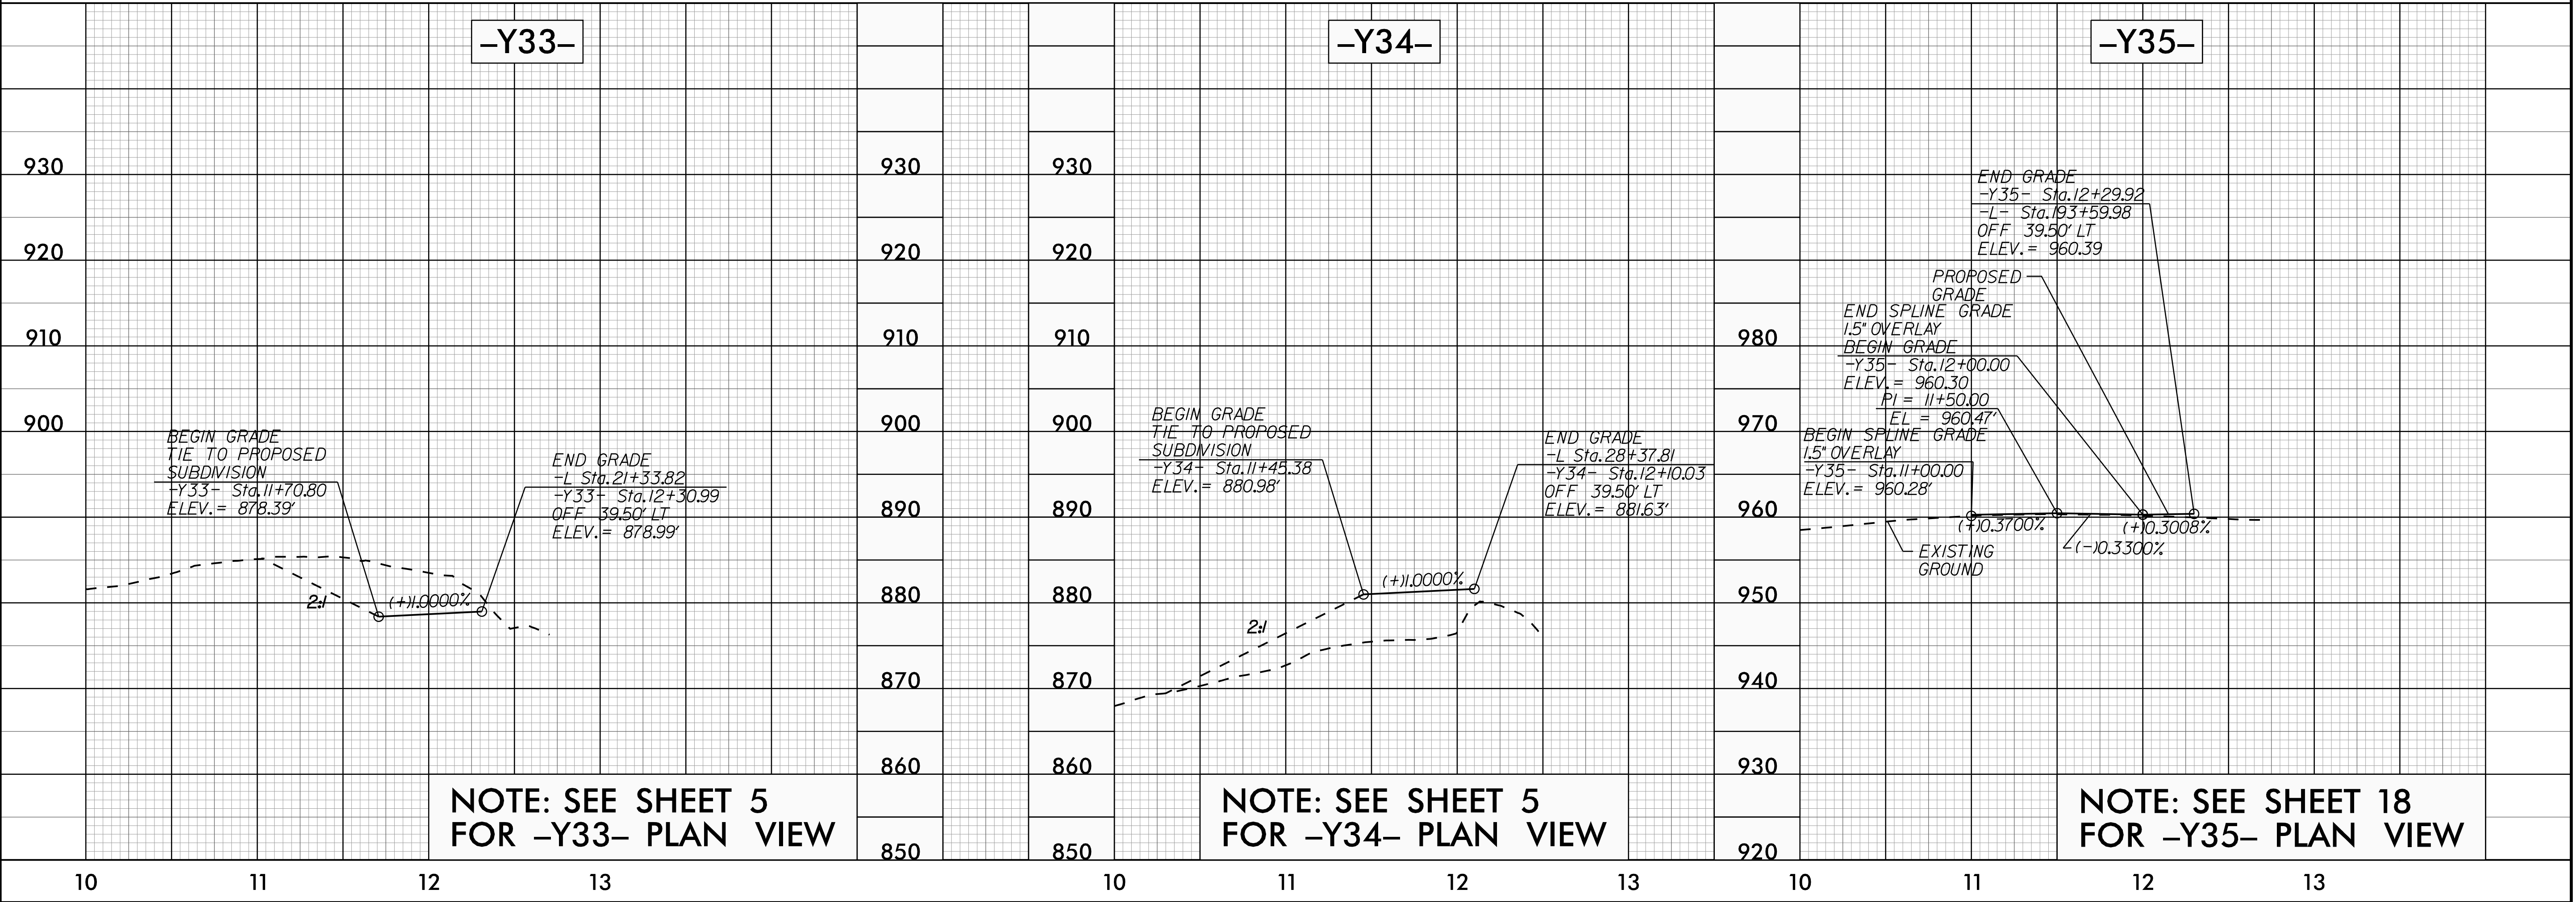


5/28/24

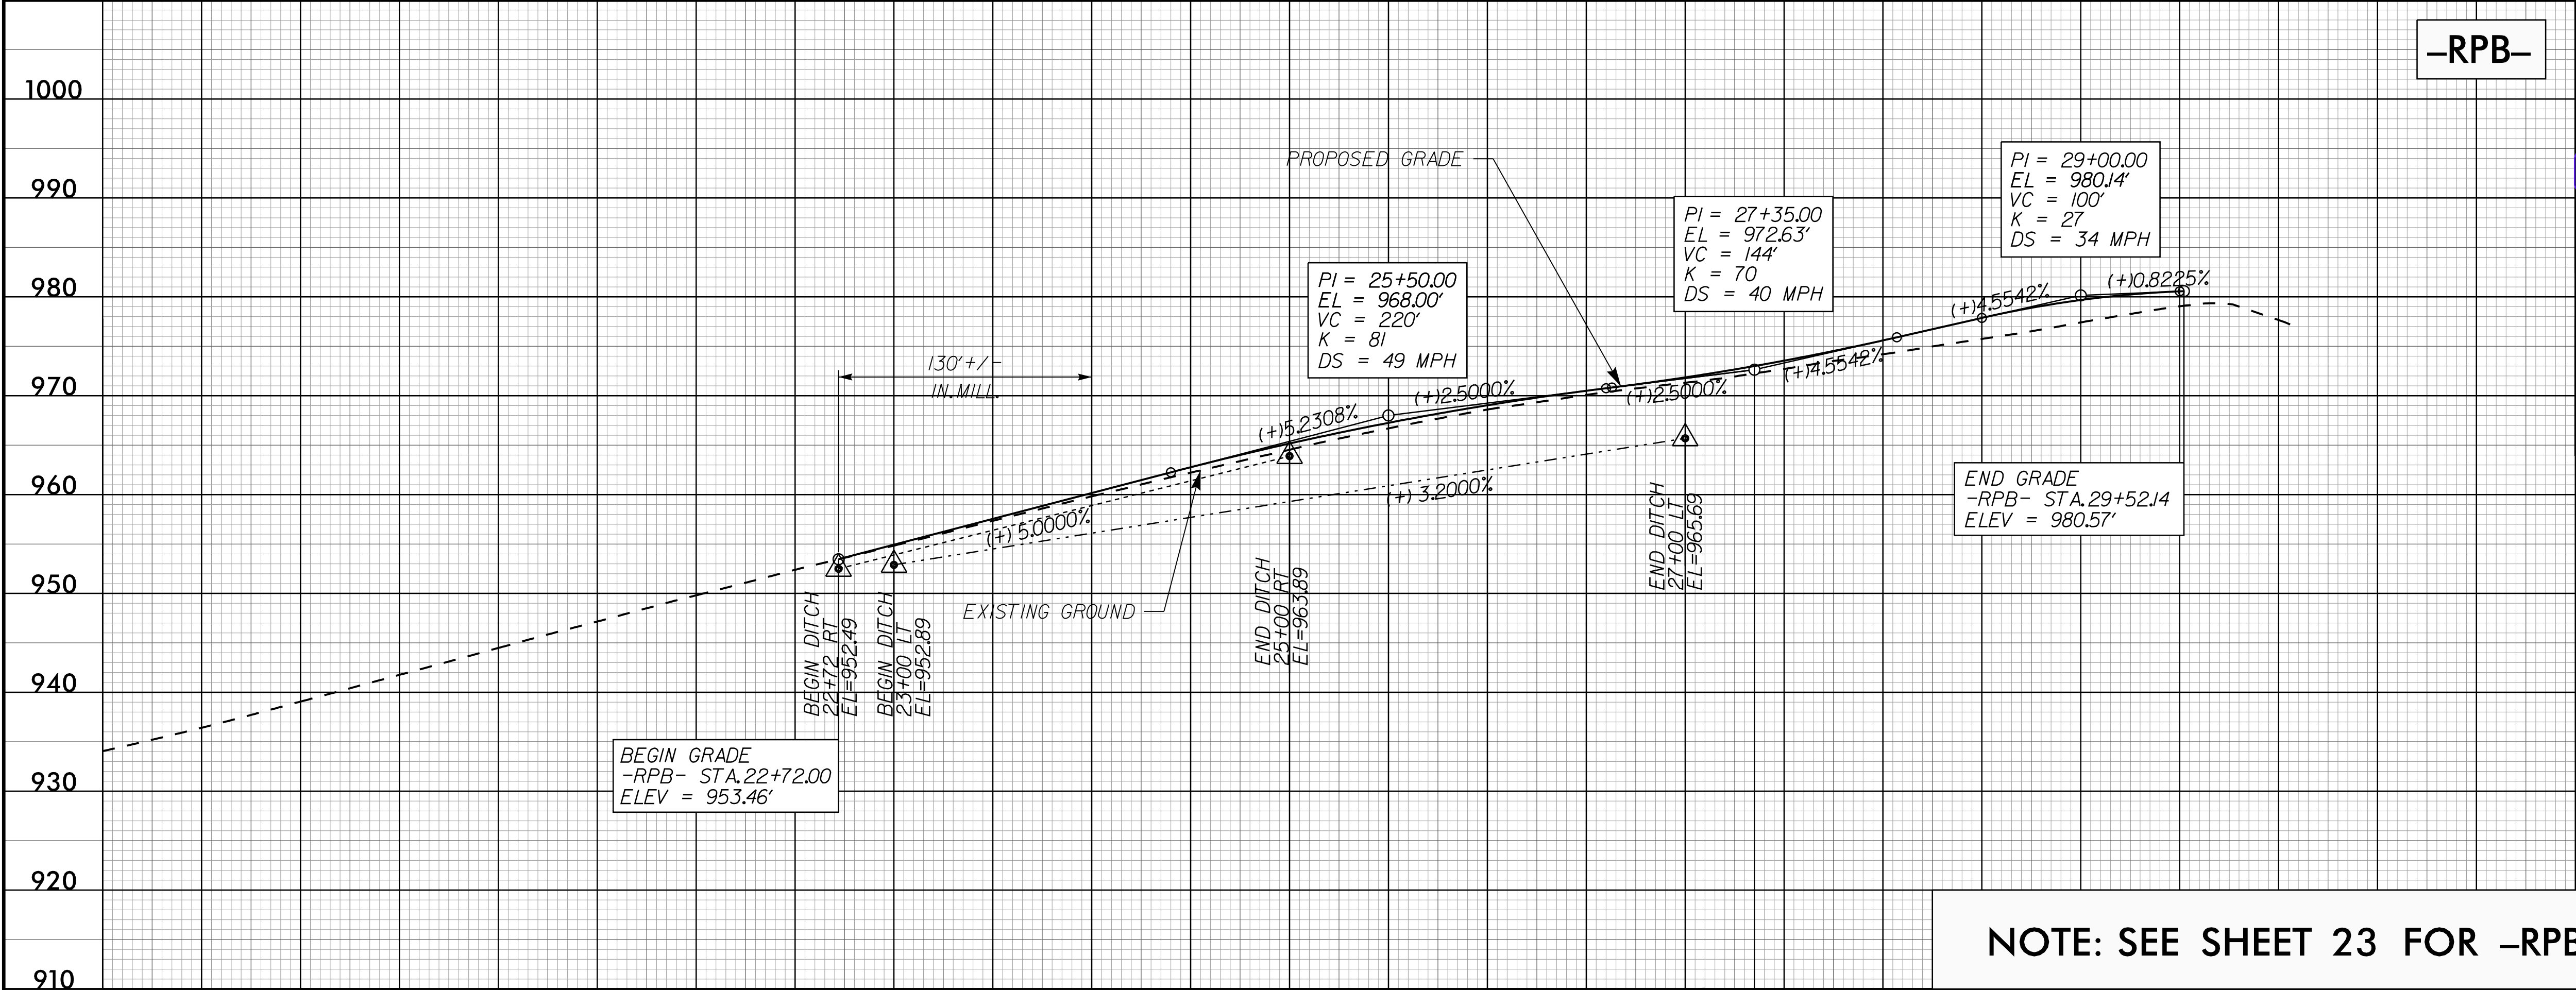

-RPB-

PROJECT REFERENCE NO. <i>U-4758</i>		SHEET NO. <i>50</i>	
ROADWAY DESIGN ENGINEER		HYDRAULICS ENGINEER	
DOCUMENT NOT CONSIDERED FINAL UNLESS ALL SIGNATURES COMPLETED			
		1616 EAST WILLOWBROOK ROAD, SUITE 160 RALEIGH, NORTH CAROLINA 27608 (919) 876-8888 NCES #0-0326	
SUNGATE DESIGN GROUP, P.A.		905 JONES FRANKLIN ROAD RALEIGH, NORTH CAROLINA 27608 TEL (919) 886-2245 ENG FIRM LICENSE NO. C-890	

23 MAY 2025 15:59
P:\Projects\U4758_rdy_pfl_psh.dgn
\$\$\$\$\$USERNAME\$\$\$\$\$

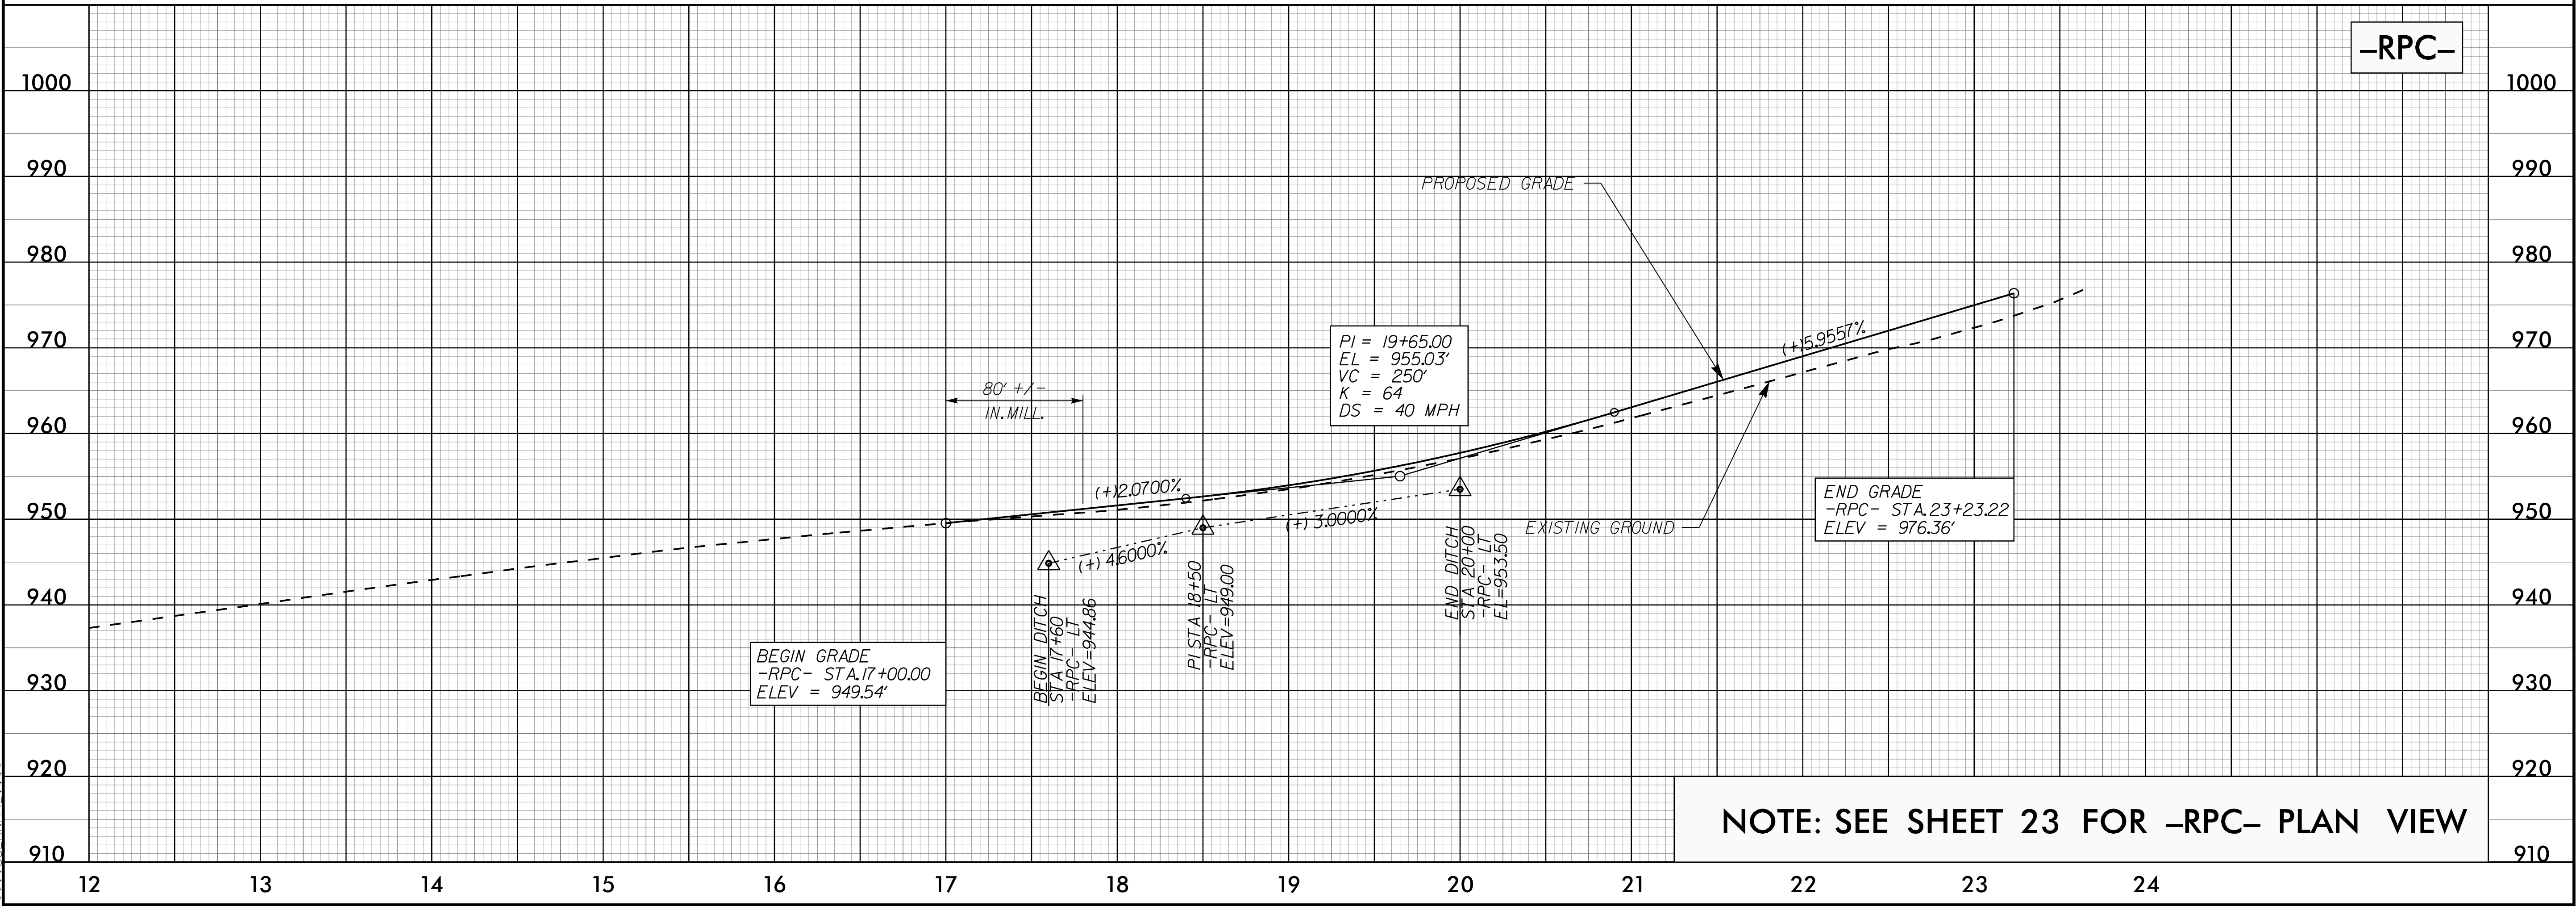

-RPC-