


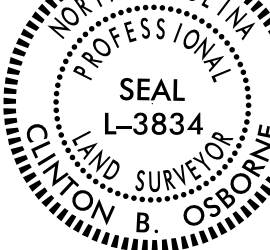

1. IF FURTHER INFORMATION REGARDING PROJECT CONTROL IS NEEDED PLEASE CONTACT THE LOCATION AND SURVEYS UNIT.
2. PROJECT CONTROL WAS ESTABLISHED USING GNSS, THE GLOBAL NAVIGATION SATELLITE SYSTEM.
3. RIGHT OF WAY MONUMENTATION ESTABLISHED 03-16-2022 TO 09-02-2024.


PROJECT REFERENCE NO.	SHEET NO.
U-4758	RW12
Location and Surveys	
 Stantec ONE WEST FOURTH ST., SUITE 820 WINSTON SALEM, NC. 27101 LICENSE NO.: F-0672 www.stantec.com	
PROJECT SURVEYOR	
	
DOCUMENT NOT CONSIDERED FINAL UNLESS ALL SIGNATURES COMPLETED	

MATCHLINE SEE SHEET 12
-L- STA 123+00

MATCHLINE SEE SHEET 24
-Y26- STA 14+00

NOTES:

1. IF FURTHER INFORMATION REGARDING PROJECT CONTROL IS NEEDED PLEASE CONTACT
2. PROJECT CONTROL WAS ESTABLISHED USING GNSS, THE GLOBAL NAVIGATION SATELLITE SYSTEM.
3. RIGHT OF WAY MONUMENTATION ESTABLISHED 03-16-2022 TO 03-17-2025.

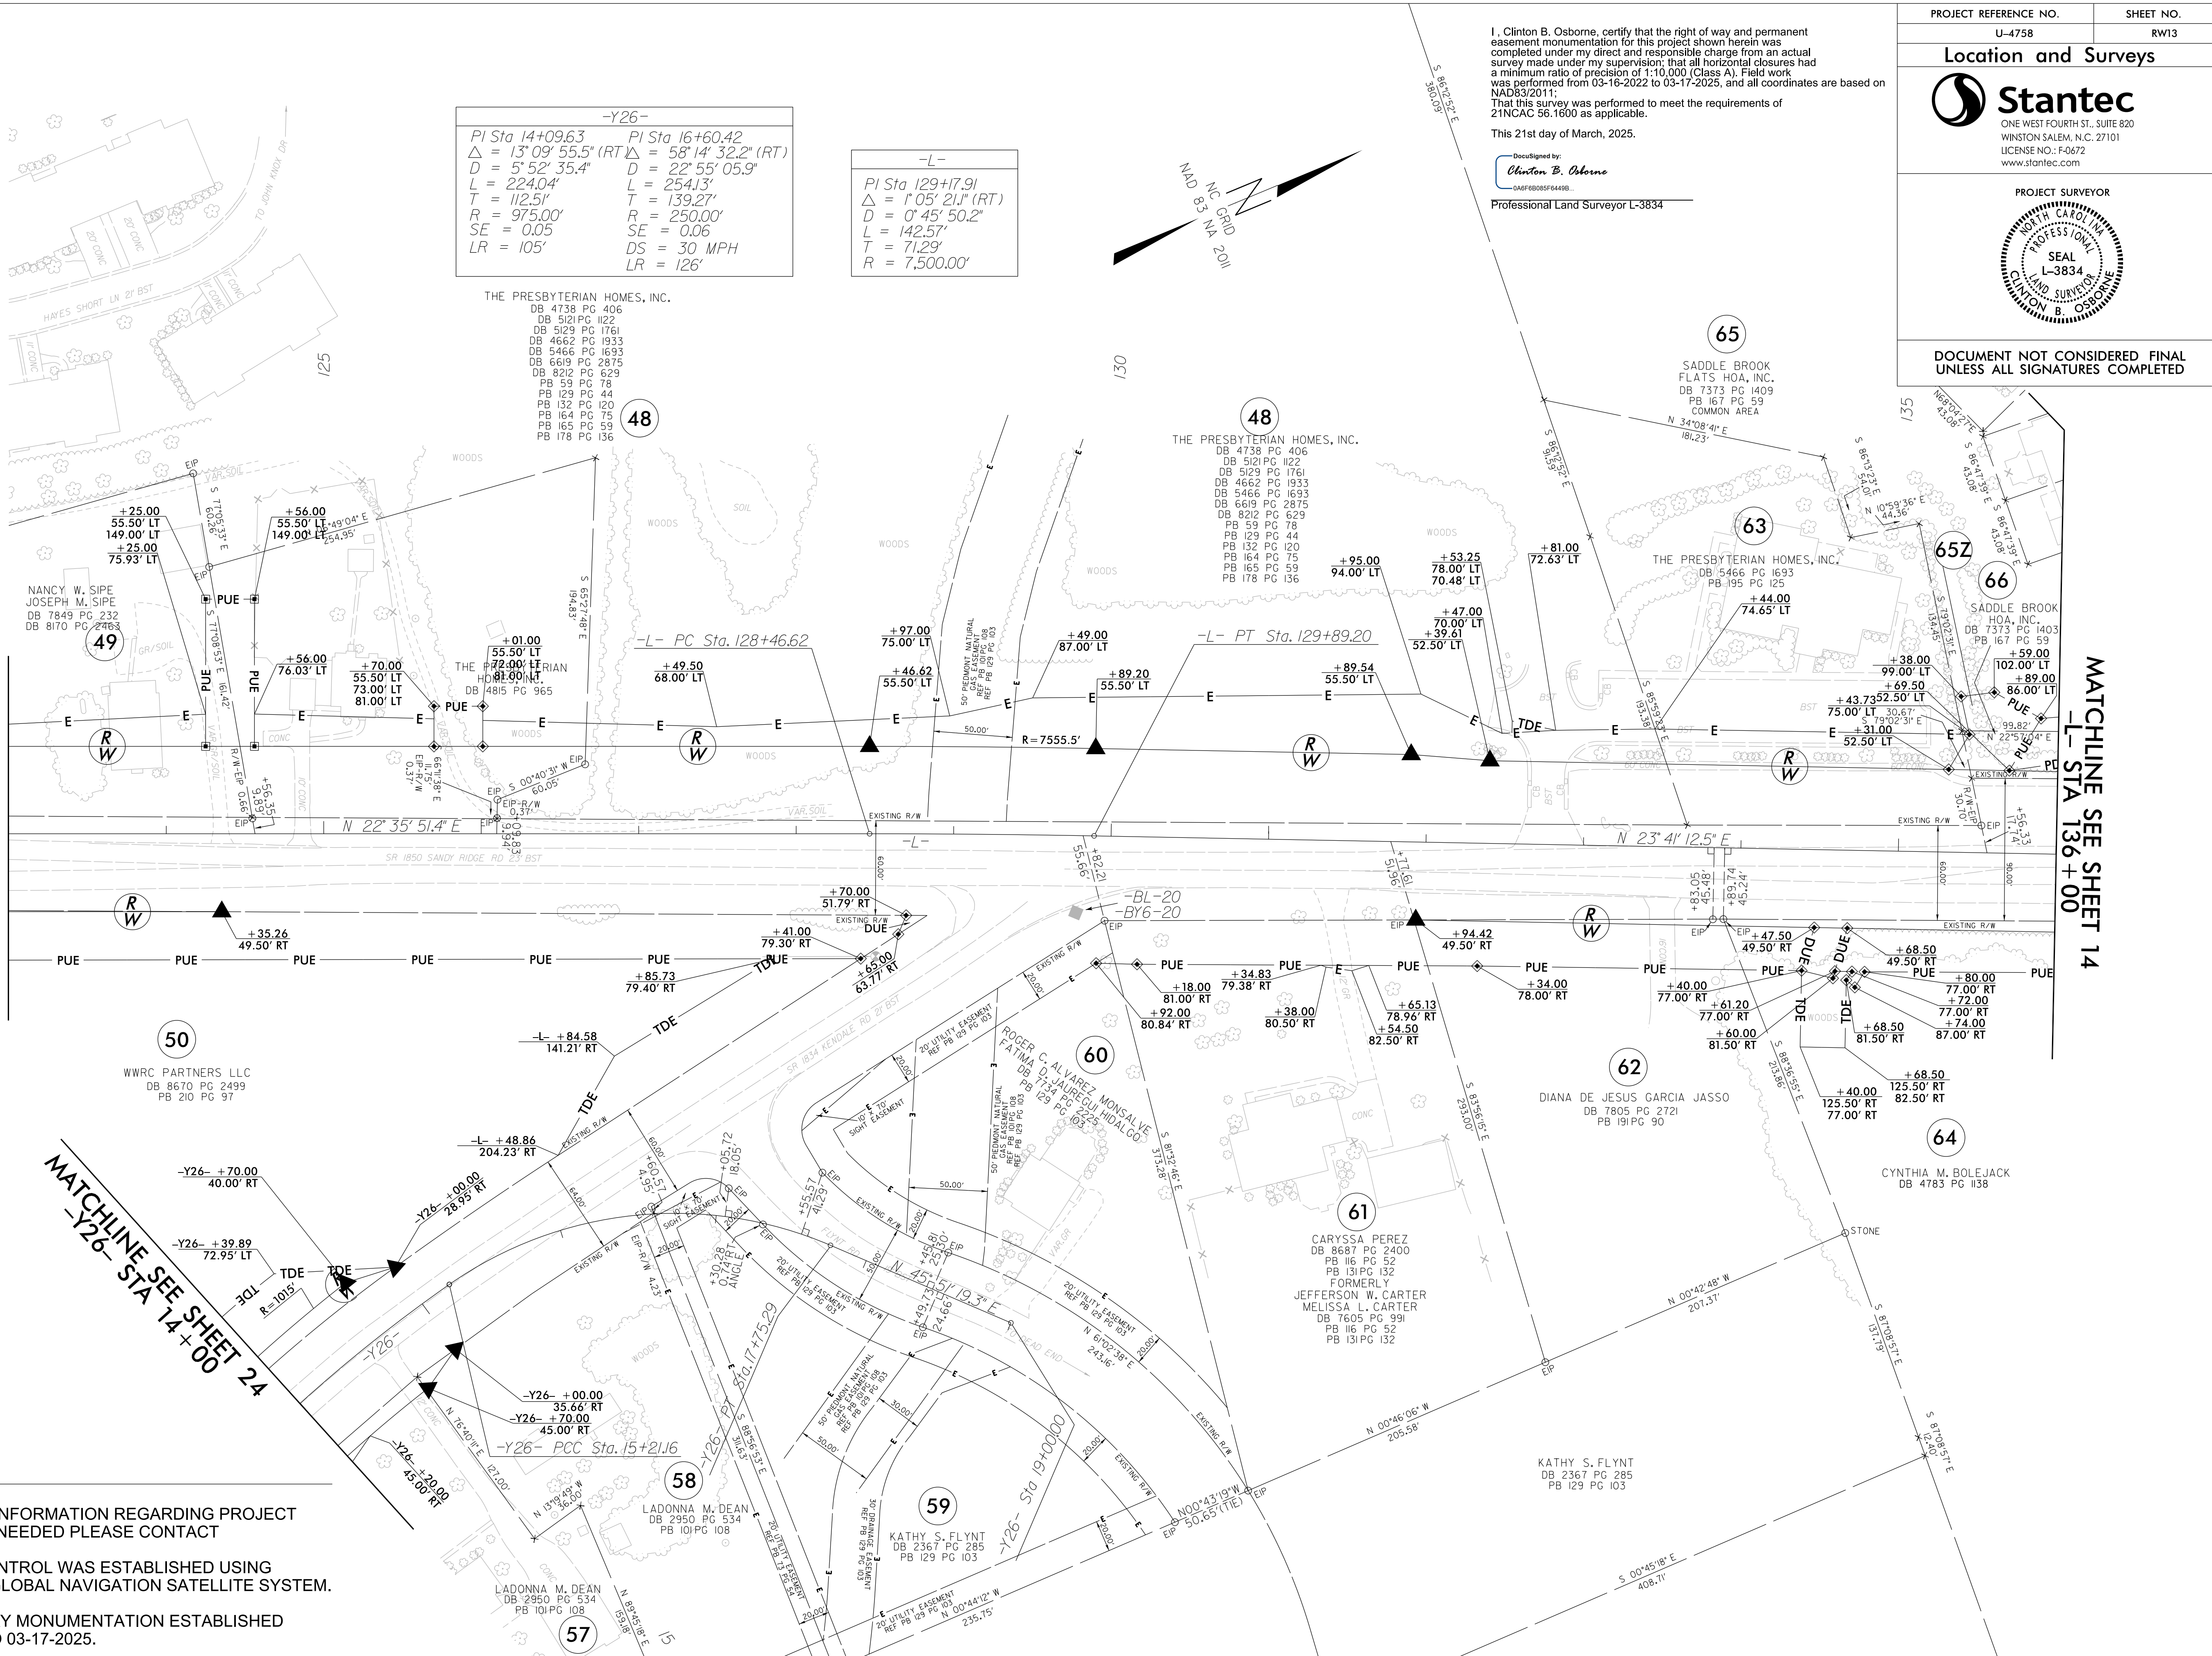


I, Clinton B. Osborne, certify that the right of way and permanent easement monumentation for this project shown herein was completed under my direct and responsible charge from an actual survey made under my supervision; that all horizontal closures had a minimum ratio of precision of 1:10,000 (Class A). Field work was performed from 03-16-2022 to 03-17-2025, and all coordinates are based on NAD83/2011; That this survey was performed to meet the requirements of 21NCAC 58.1600 as applicable.

This 21st day of March, 2025.

DocuSigned by:
Clinton B. Osborne
0A6F6B085F64408...


Professional Land Surveyor L-3834


PROJECT REFERENCE NO.	SHEET NO.
U-4758	RW13
Location and Surveys	
 ONE WEST FOURTH ST., SUITE 820 WINSTON SALEM, N.C. 27101 LICENSE NO.: F-0672 www.stantec.com	
PROJECT SURVEYOR	
	
DOCUMENT NOT CONSIDERED FINAL UNLESS ALL SIGNATURES COMPLETED	

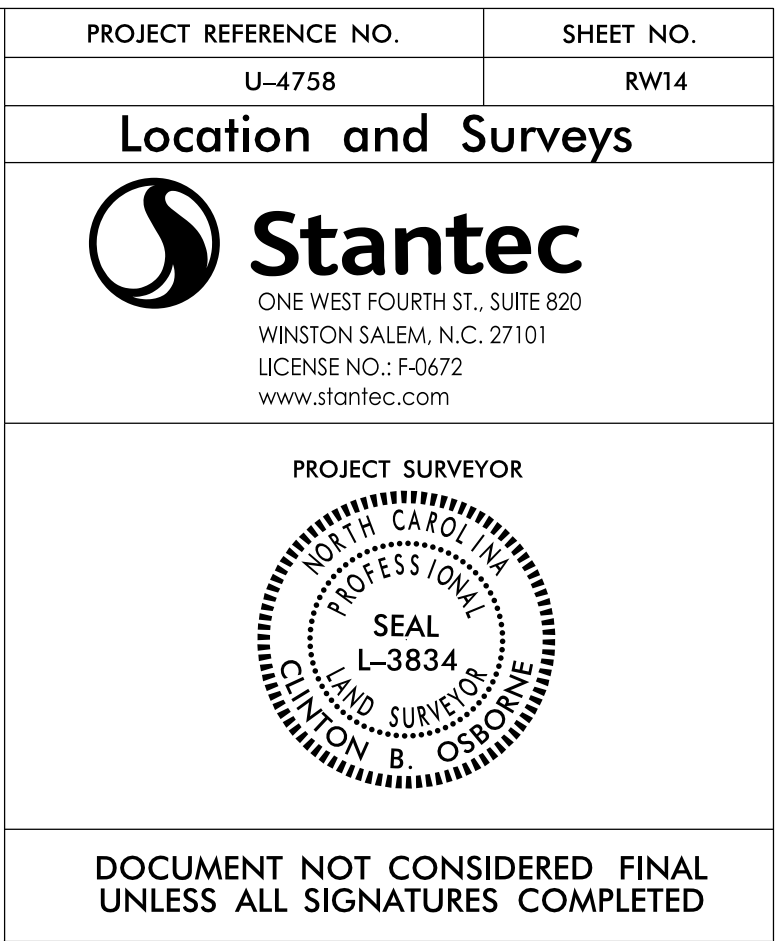

This 2nd day of September, 2024

DocuSigned by:
Clinton B. Osborne
0A6F6B085F6449B...
Professional Land Surveyor L-3834

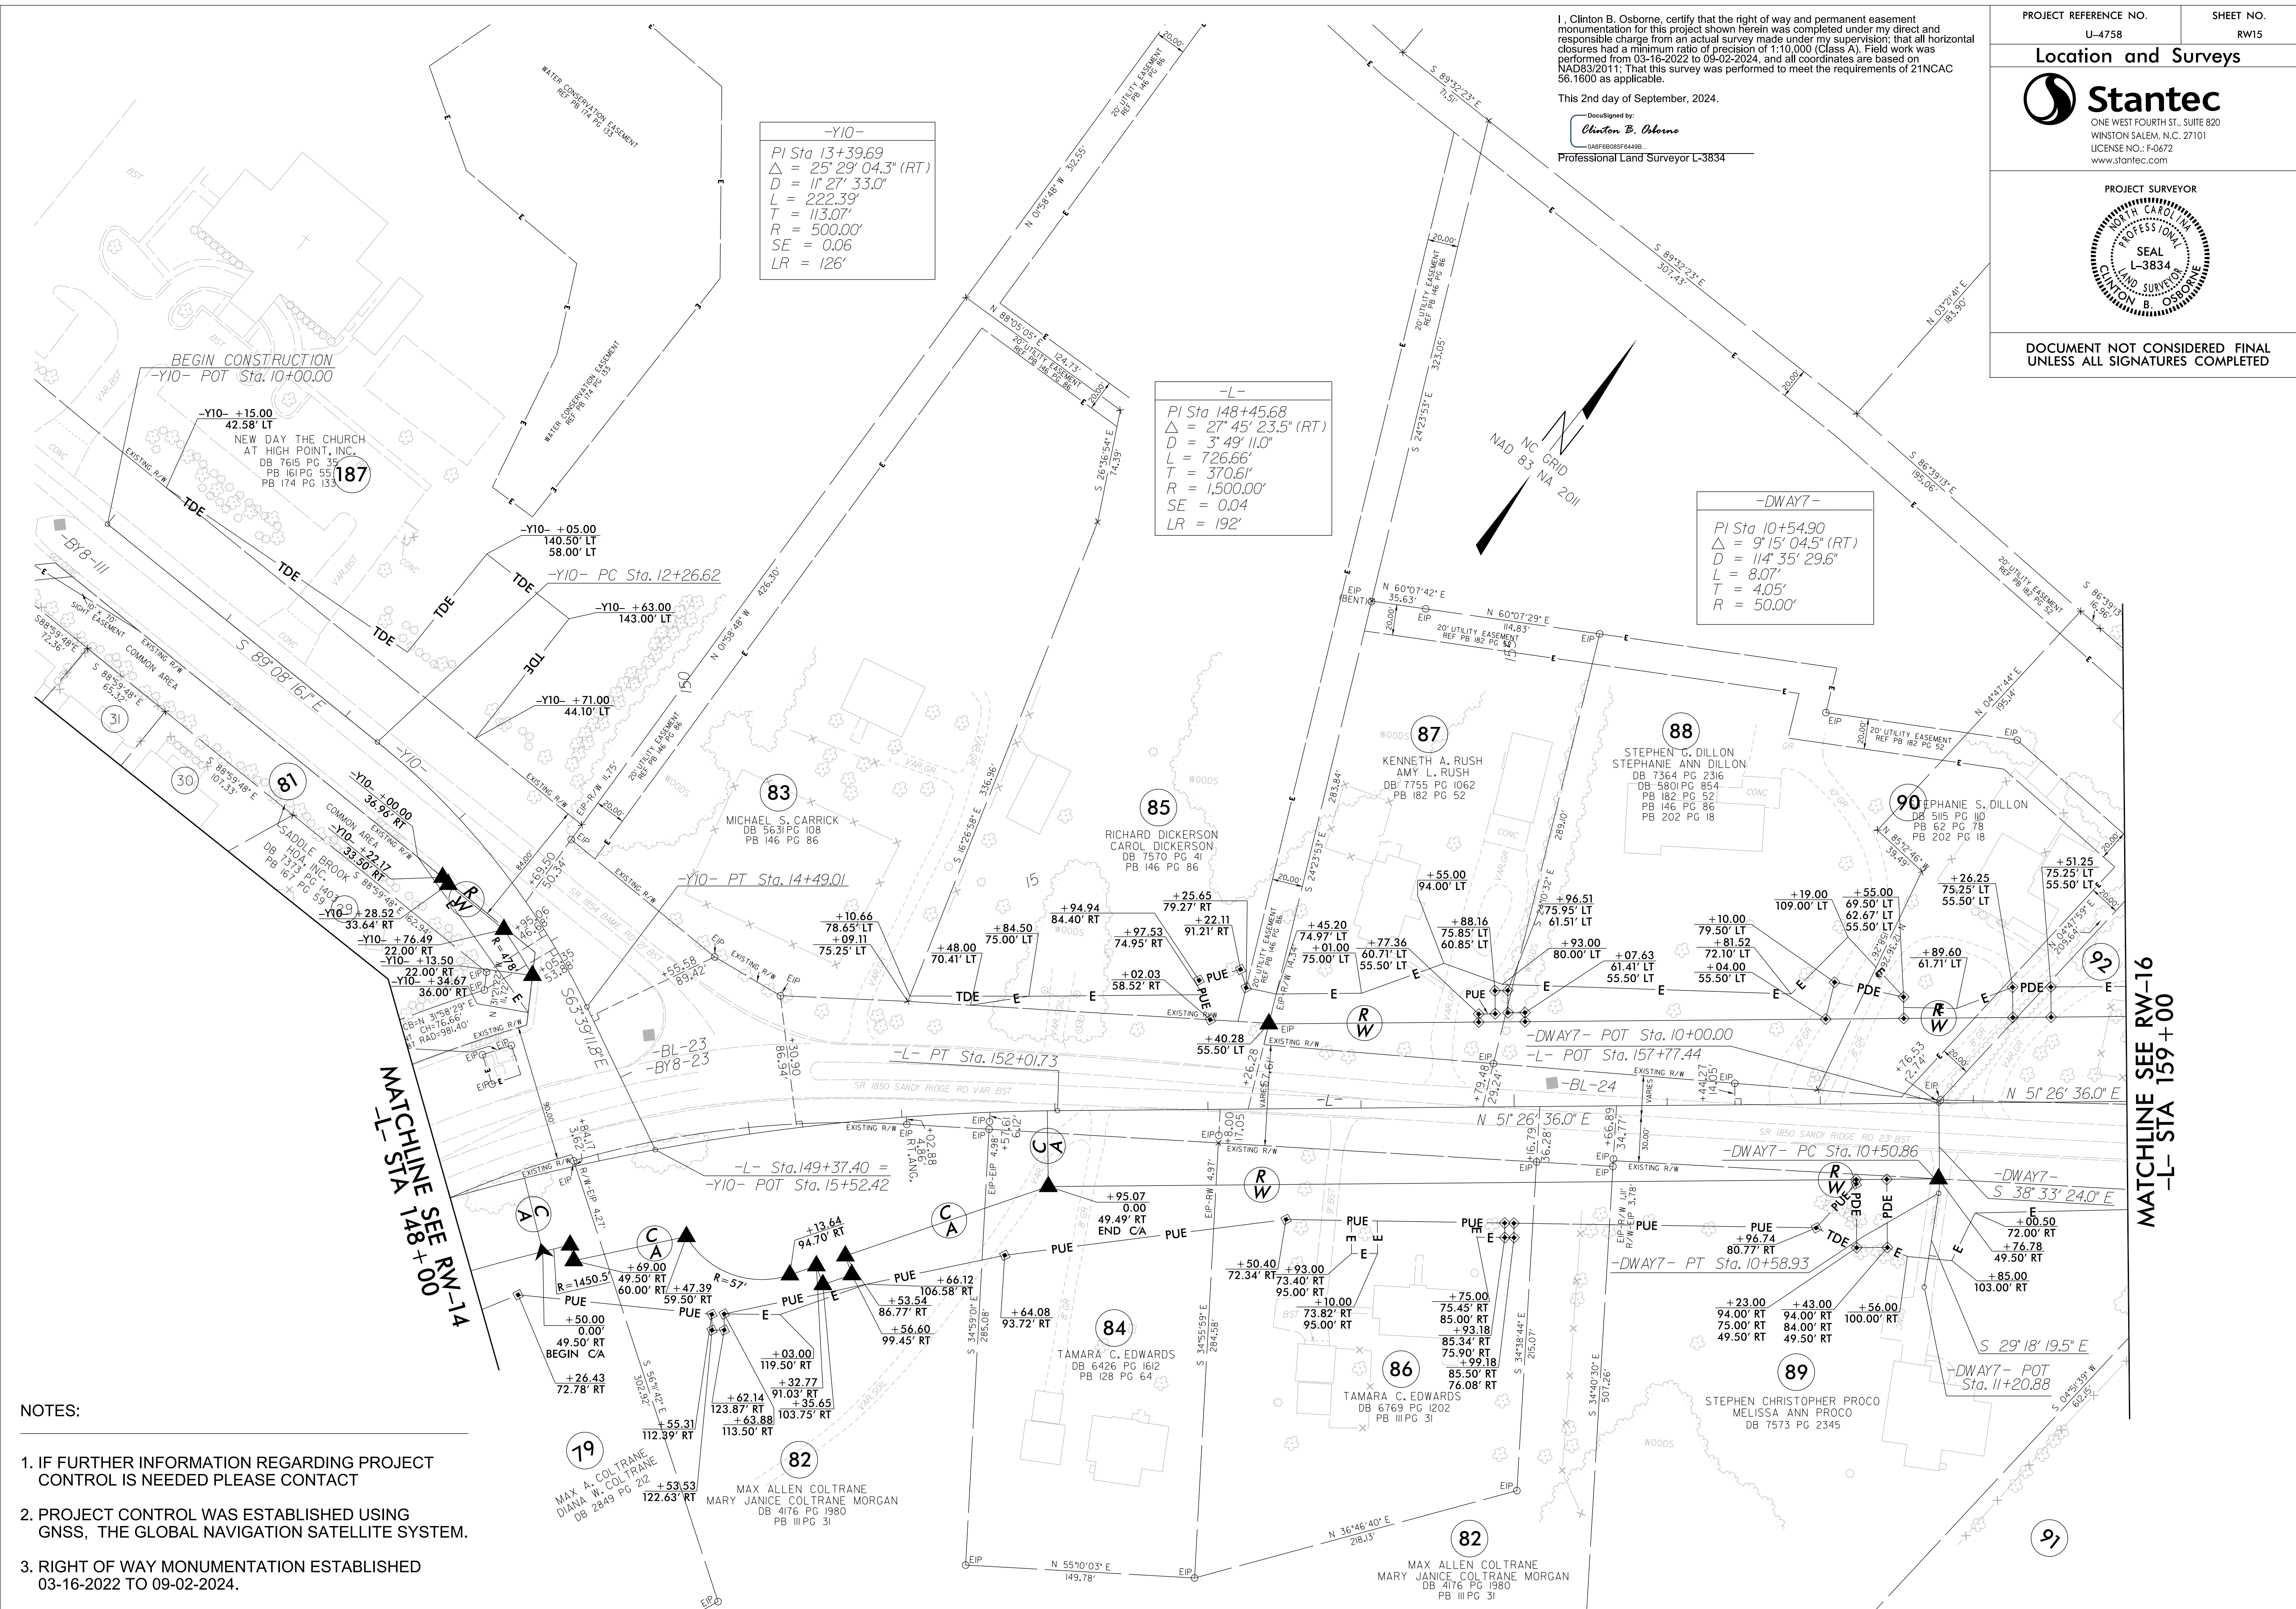

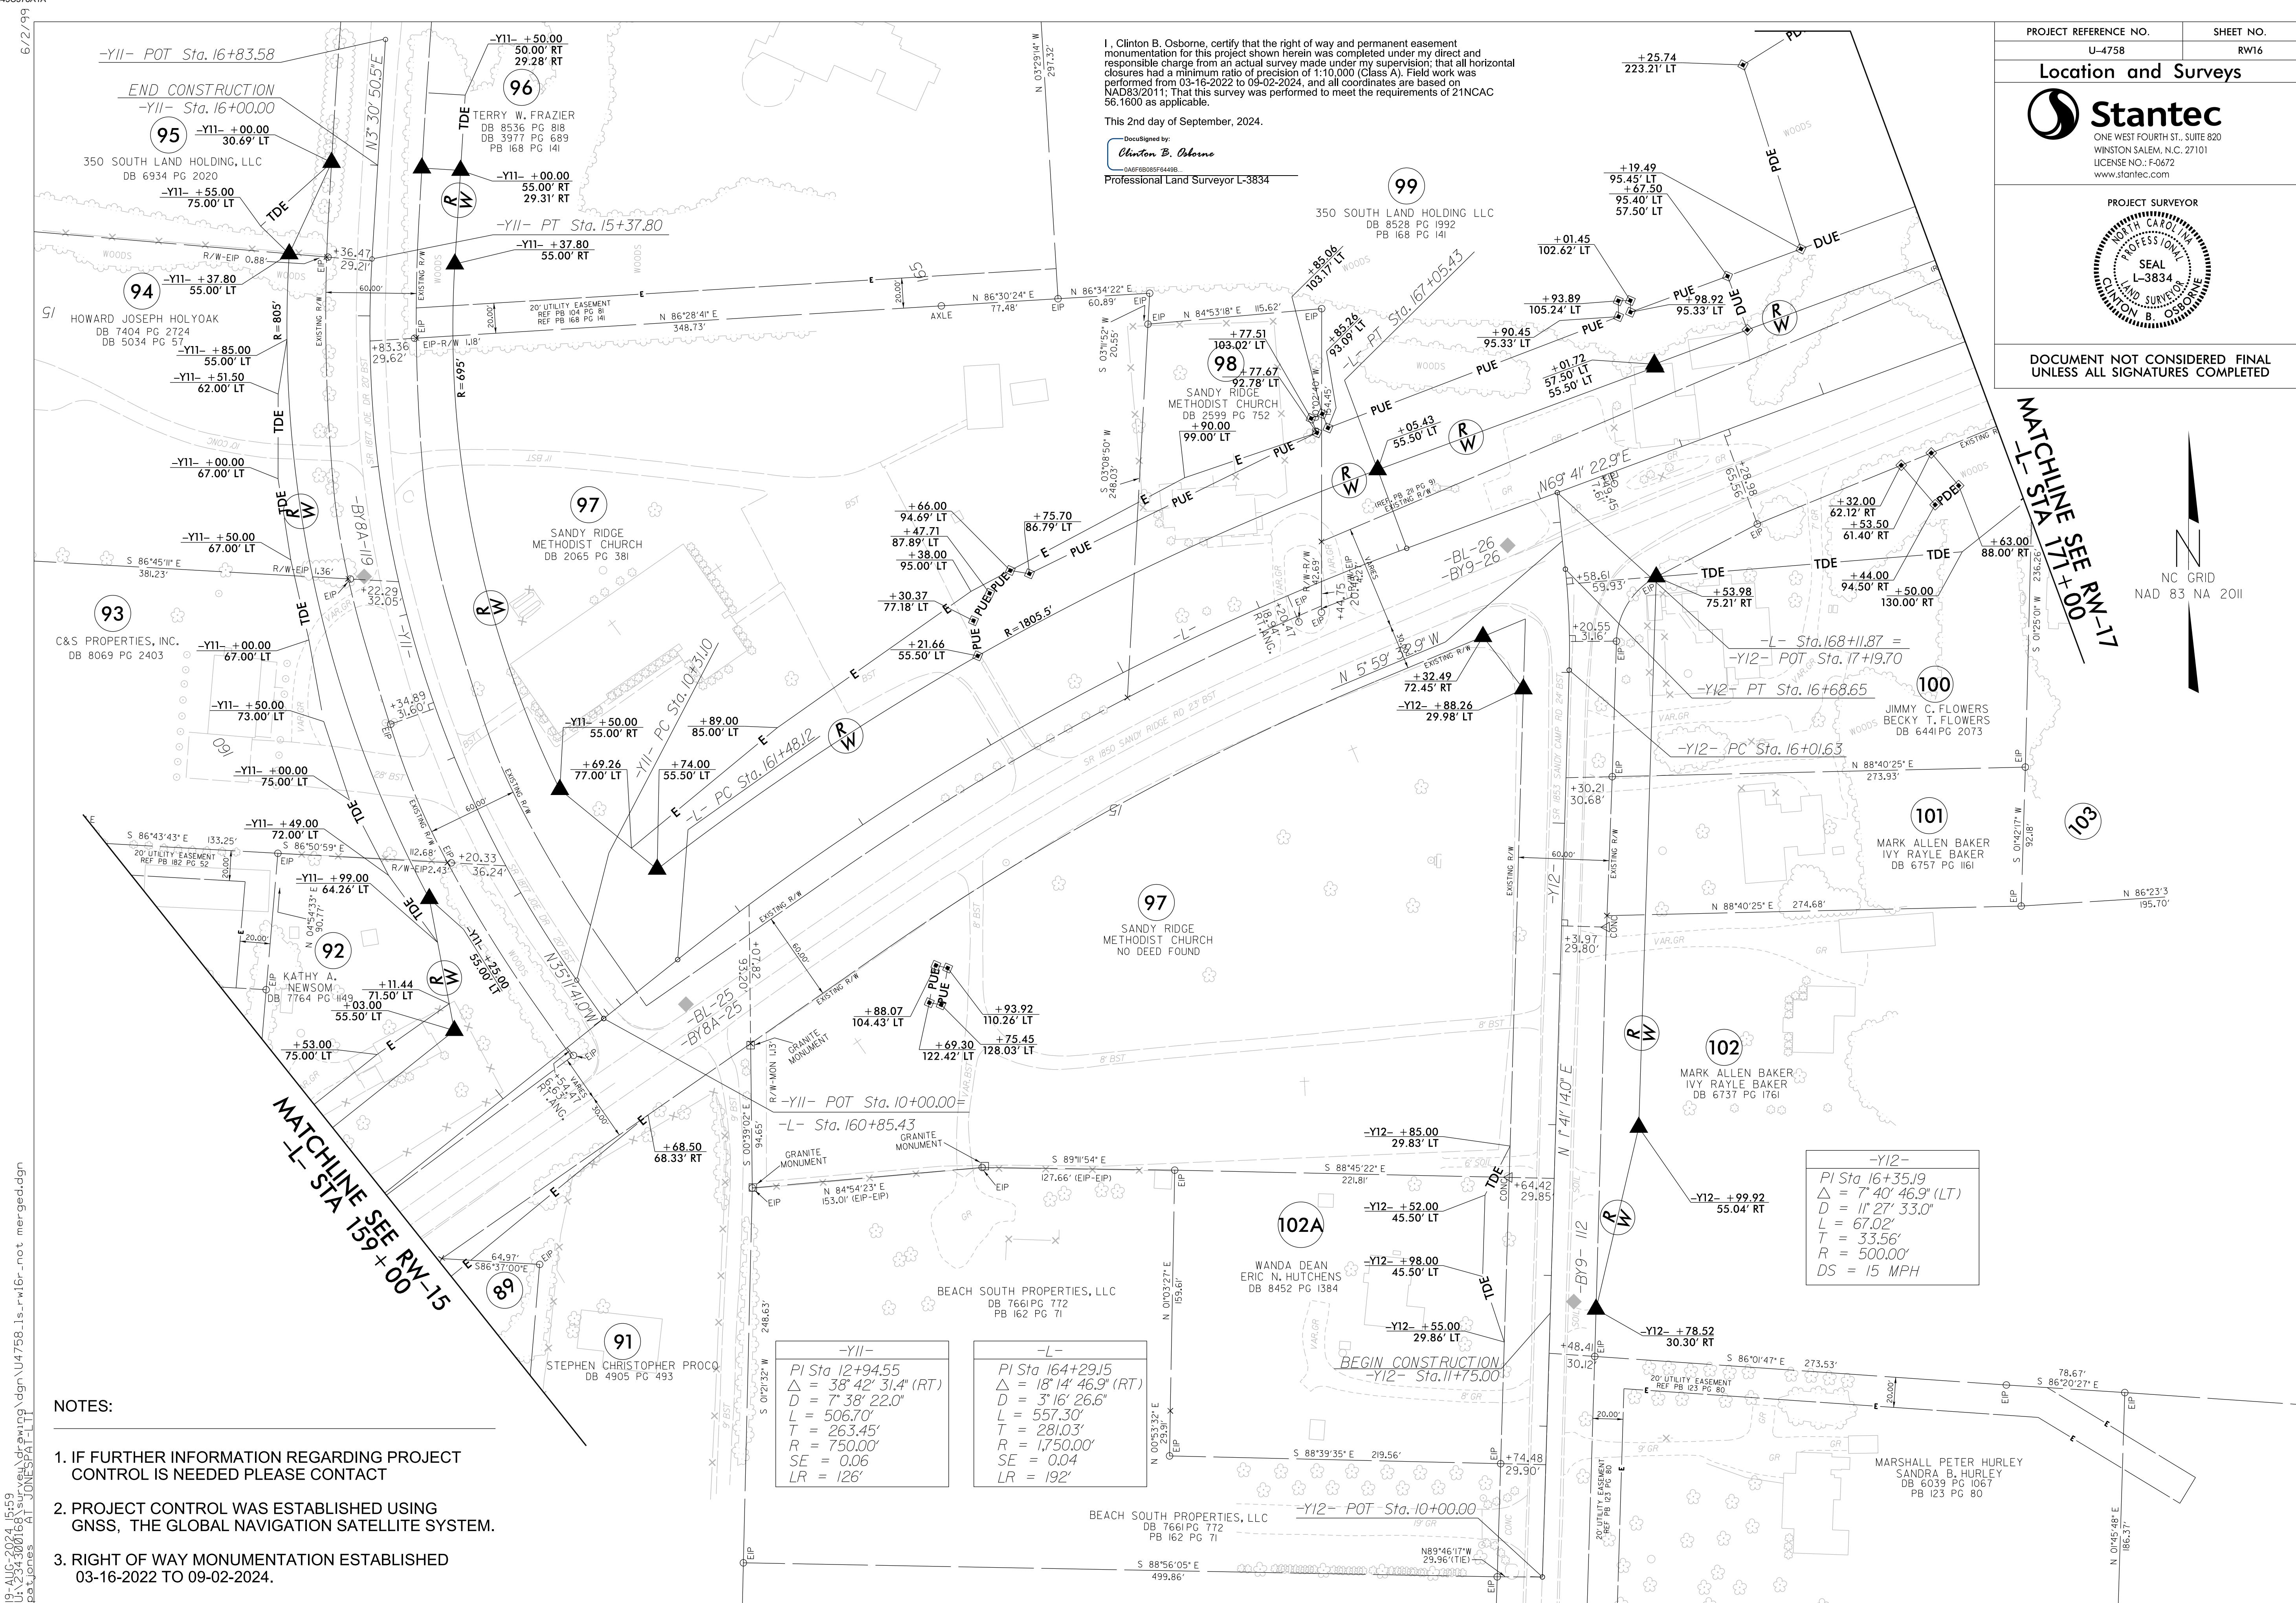


NOTES:

1. IF FURTHER INFORMATION REGARDING PROJECT CONTROL IS NEEDED PLEASE CONTACT
2. PROJECT CONTROL WAS ESTABLISHED USING GNSS, THE GLOBAL NAVIGATION SATELLITE SYSTEM.
3. RIGHT OF WAY MONUMENTATION ESTABLISHED 03-16-2022 TO 09-02-2024.

6/2/2024

20-AUG-2024 16:14
C:\Users\osborne\OneDrive\Documents\Drawings\4758-1s-rw17-not merged.dgn
osborne

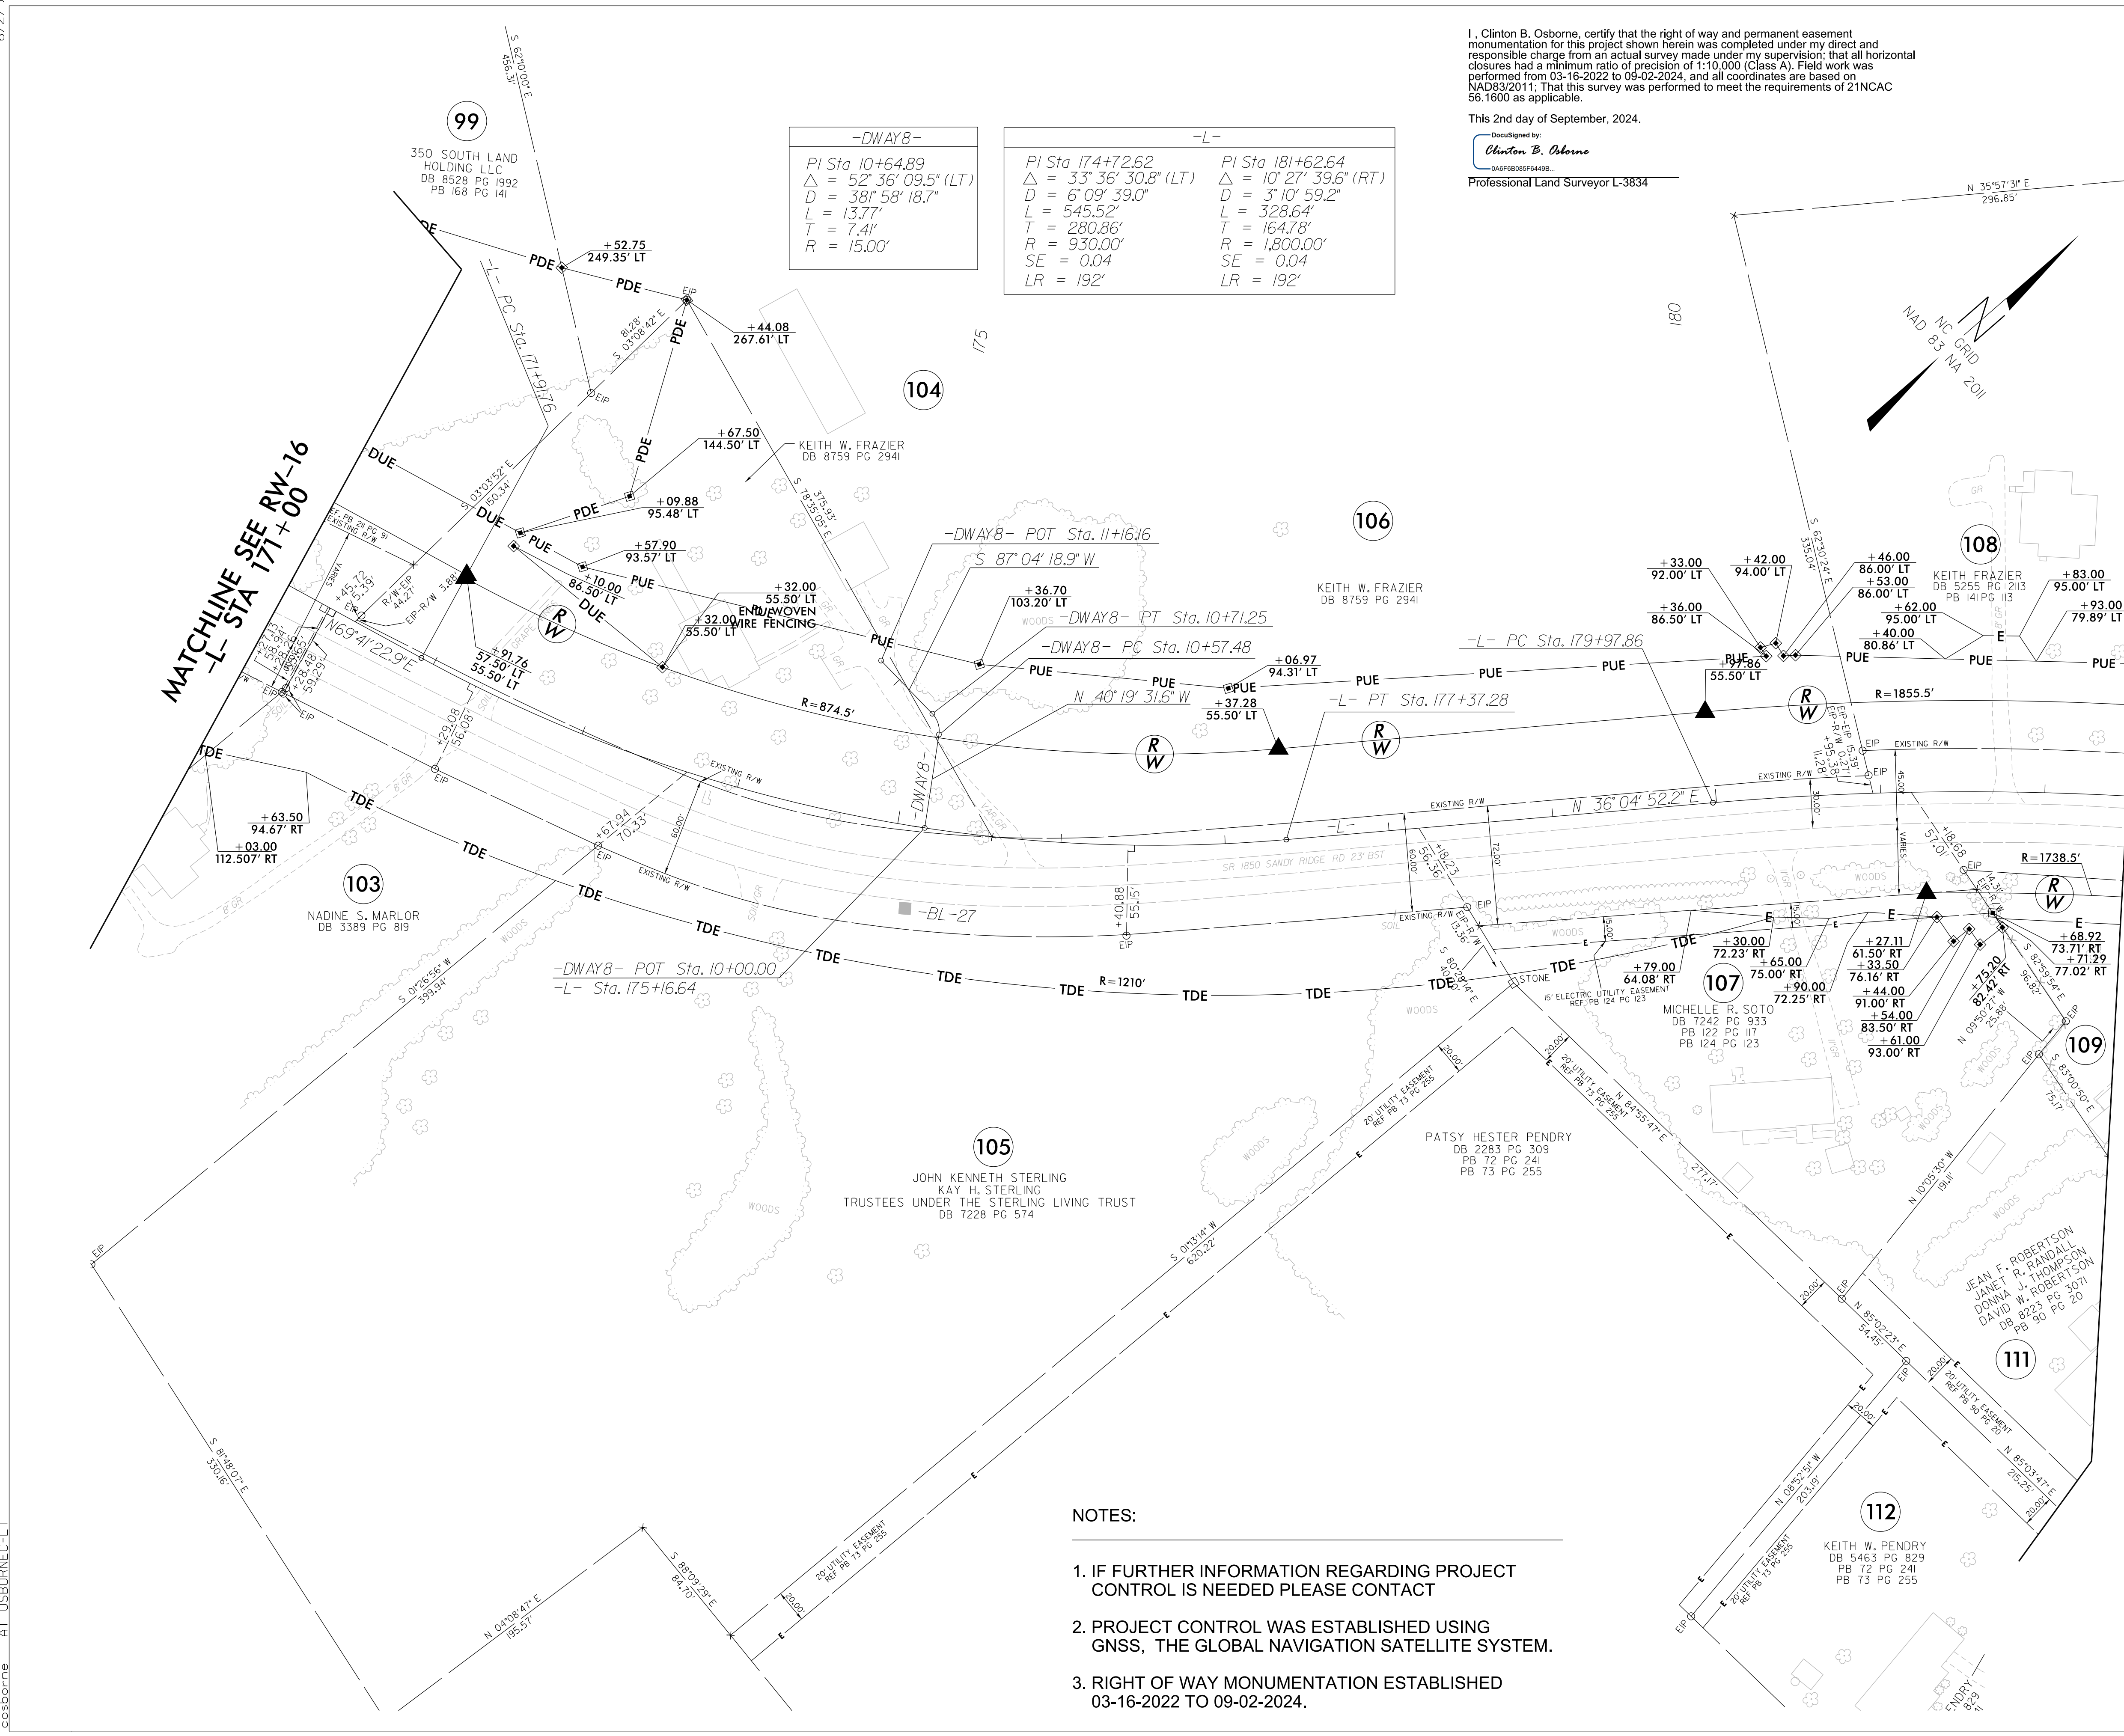

I, Clinton B. Osborne, certify that the right of way and permanent easement monumentation for this project shown herein was completed under my direct and responsible charge from an actual survey made under my supervision; that all horizontal closures had a minimum ratio of precision of 1:10,000 (Class A). Field work was performed from 03-16-2022 to 09-02-2024, and all coordinates are based on NAD83/2011; That this survey was performed to meet the requirements of 21NCAC 56.1600 as applicable.

This 2nd day of September, 2024.


DocuSigned by:
Clinton B. Osborne
DAEF6B05F6449B

Professional Land Surveyor L-3834

PROJECT REFERENCE NO.	SHEET NO.
U-4758	RW17
Location and Surveys	
 Stantec ONE WEST FOURTH ST., SUITE 820 WINSTON SALEM, N.C. 27101 LICENSE NO.: F-0672 www.stantec.com	
PROJECT SURVEYOR 	
DOCUMENT NOT CONSIDERED FINAL UNLESS ALL SIGNATURES COMPLETED	

NOTES:

1. IF FURTHER INFORMATION REGARDING PROJECT CONTROL IS NEEDED PLEASE CONTACT
2. PROJECT CONTROL WAS ESTABLISHED USING GNSS, THE GLOBAL NAVIGATION SATELLITE SYSTEM.
3. RIGHT OF WAY MONUMENTATION ESTABLISHED 03-16-2022 TO 09-02-2024.

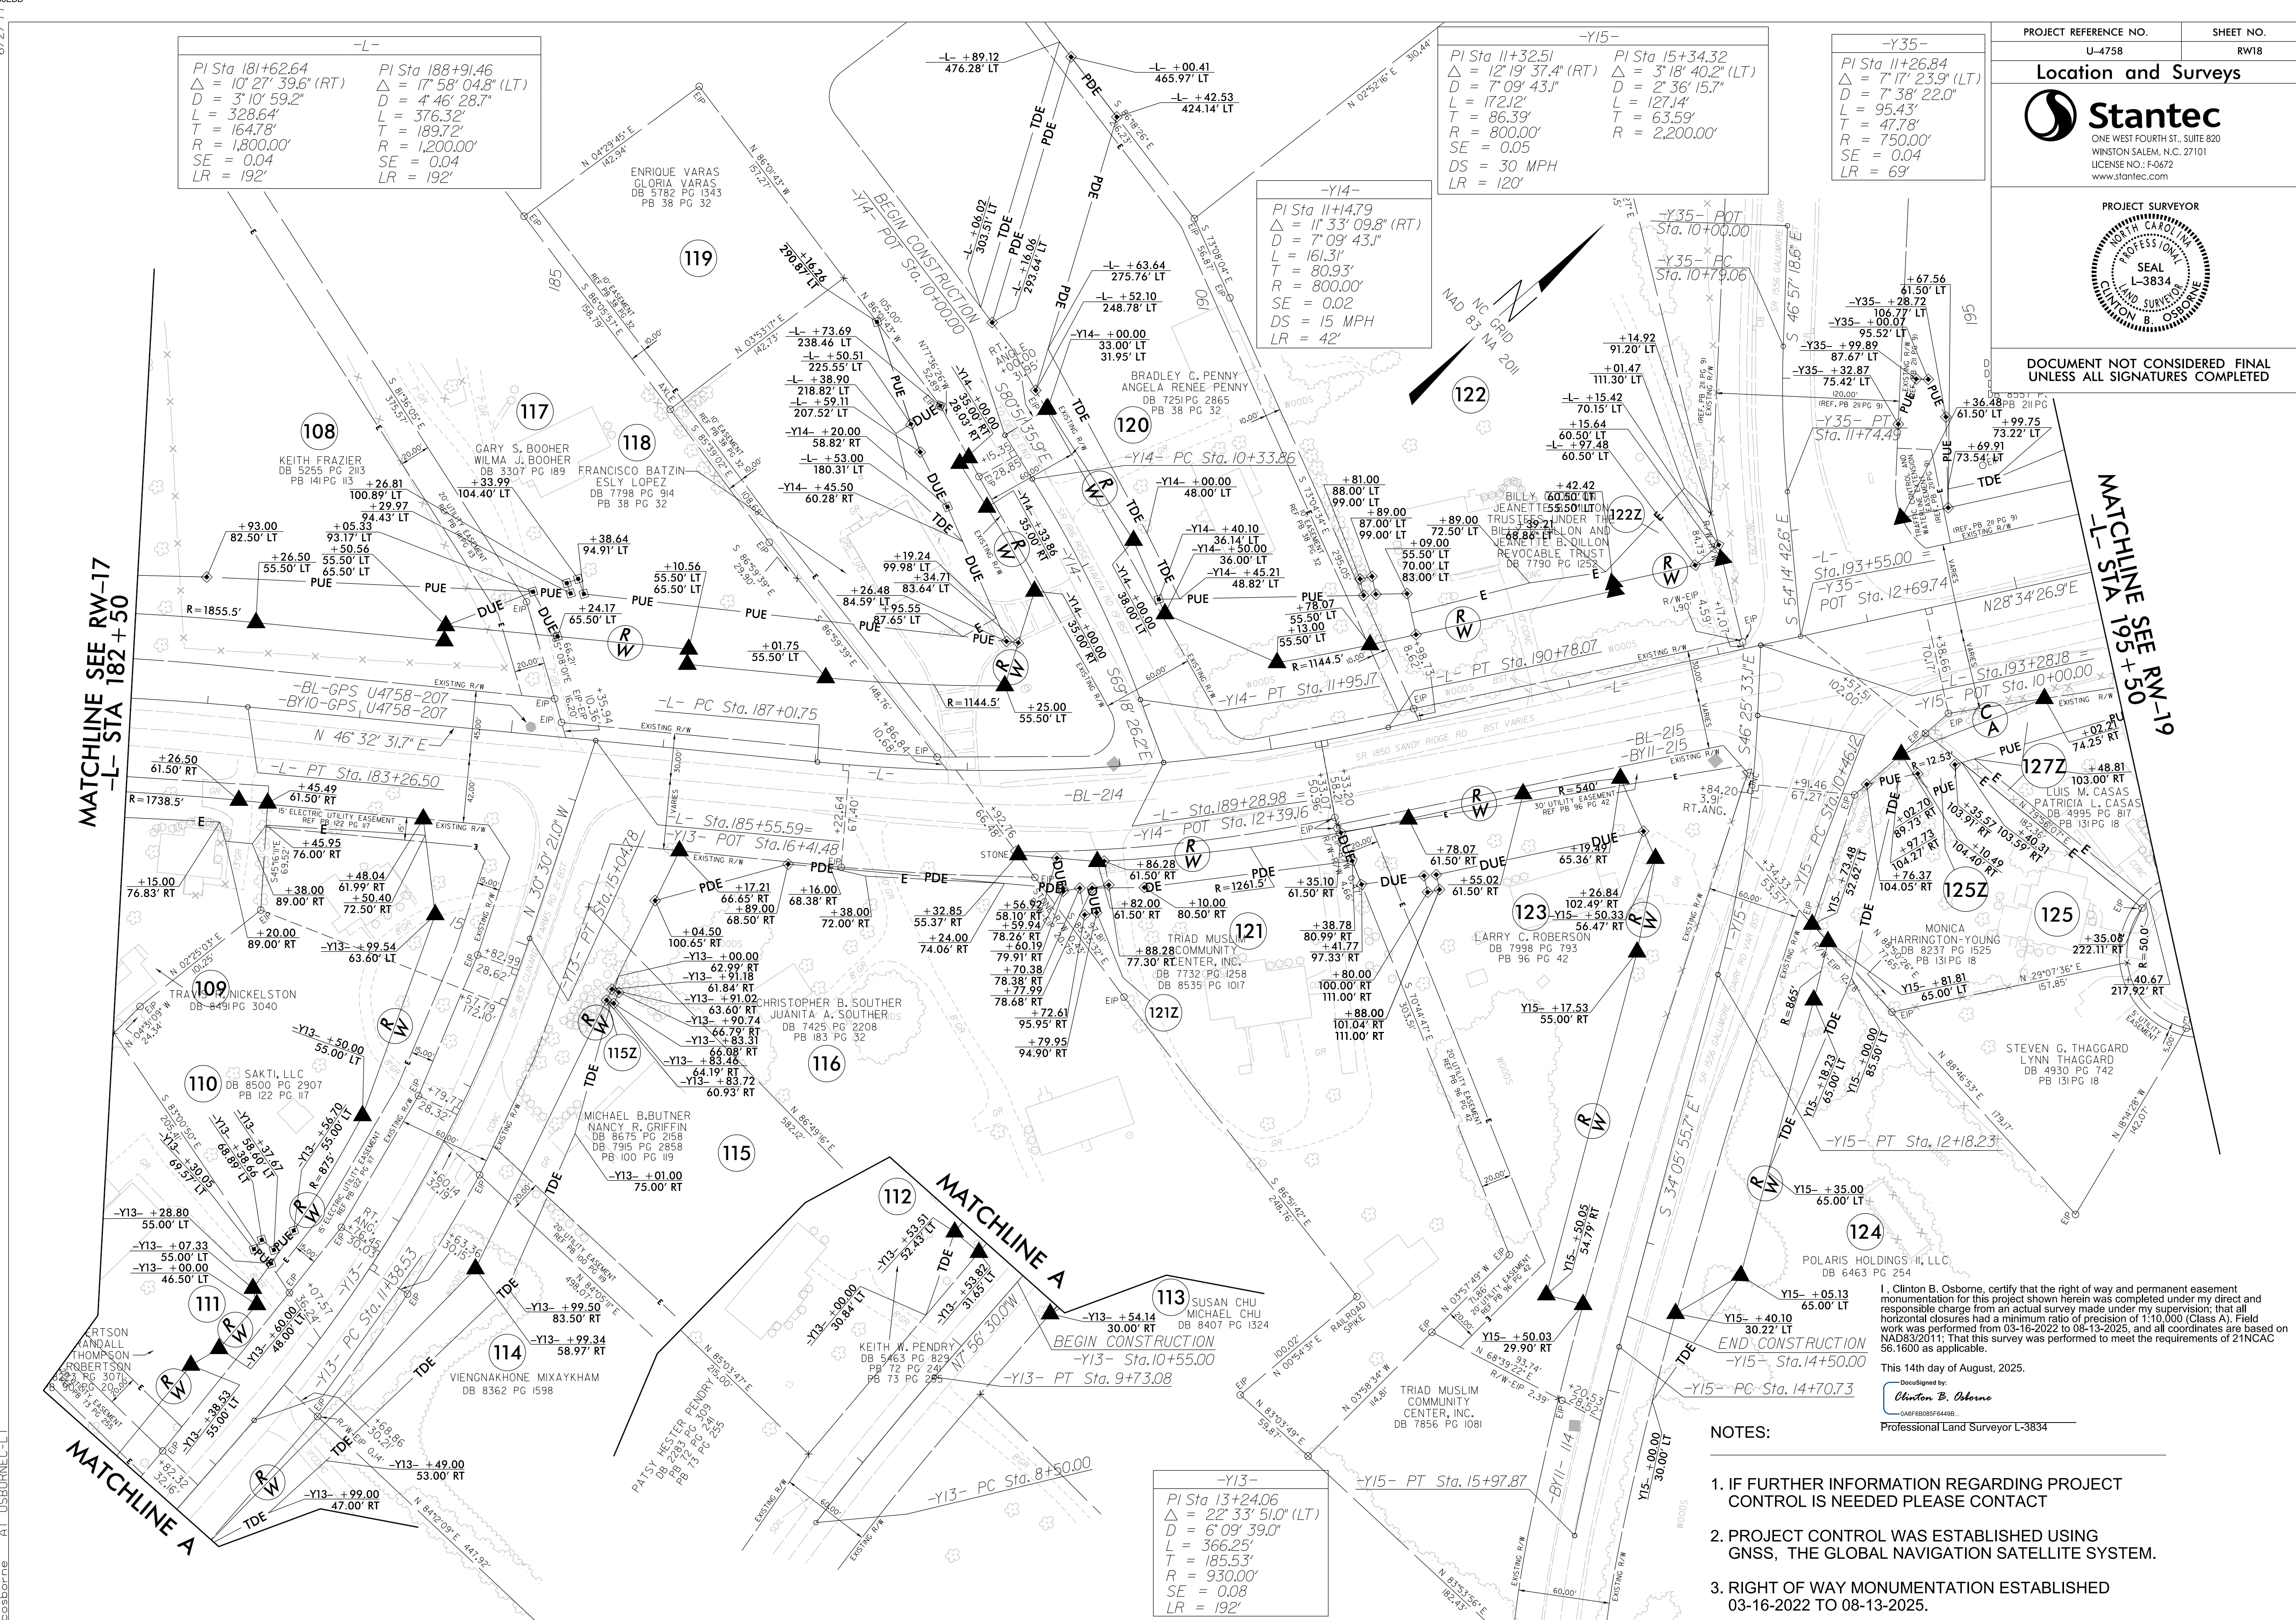

PROJECT REFERENCE NO.	Sheet No.
U-4758	RW18

Location and Surveys



Stantec

ONE WEST FOURTH ST., SUITE 820
 WINSTON SALEM, N.C. 27101
 LICENSE NO.: F-0672
www.stantec.com

PROJECT SURVEYOR




DOCUMENT NOT CONSIDERED FINAL
 UNLESS ALL SIGNATURES COMPLETED


NOTES:

- IF FURTHER INFORMATION REGARDING PROJECT CONTROL IS NEEDED PLEASE CONTACT
- PROJECT CONTROL WAS ESTABLISHED USING GNSS, THE GLOBAL NAVIGATION SATELLITE SYSTEM.
- RIGHT OF WAY MONUMENTATION ESTABLISHED 03-16-2022 TO 08-13-2025.

-L-	
PI Sta 213+08.94	
$\Delta = 6^{\circ} 32' 27.0"$ (LT)	
$L = 3^{\circ} 22' 13.2"$	
$L = 1,825.95'$	
$T = 1,012.21'$	
$R = 1,700.00'$	
$SE = 0.04$	
$LR = 192'$	

-Y17-	
PI Sta 12+25.32	PI Sta 15+00.02
$\Delta = 21^{\circ} 41' 12.7"$ (LT)	$\Delta = 11^{\circ} 10' 04.4"$ (RT)
$\Delta = 6^{\circ} 15' 42.6"$	$\Delta = 5^{\circ} 24' 18.9"$
$L = 346.33'$	$L = 206.61'$
$T = 175.26'$	$T = 103.63'$
$R = 915.00'$	$R = 1,060.00'$
$SE = 0.05$	$SE = 0.06$
$LR = 150'$	$LR = 180'$

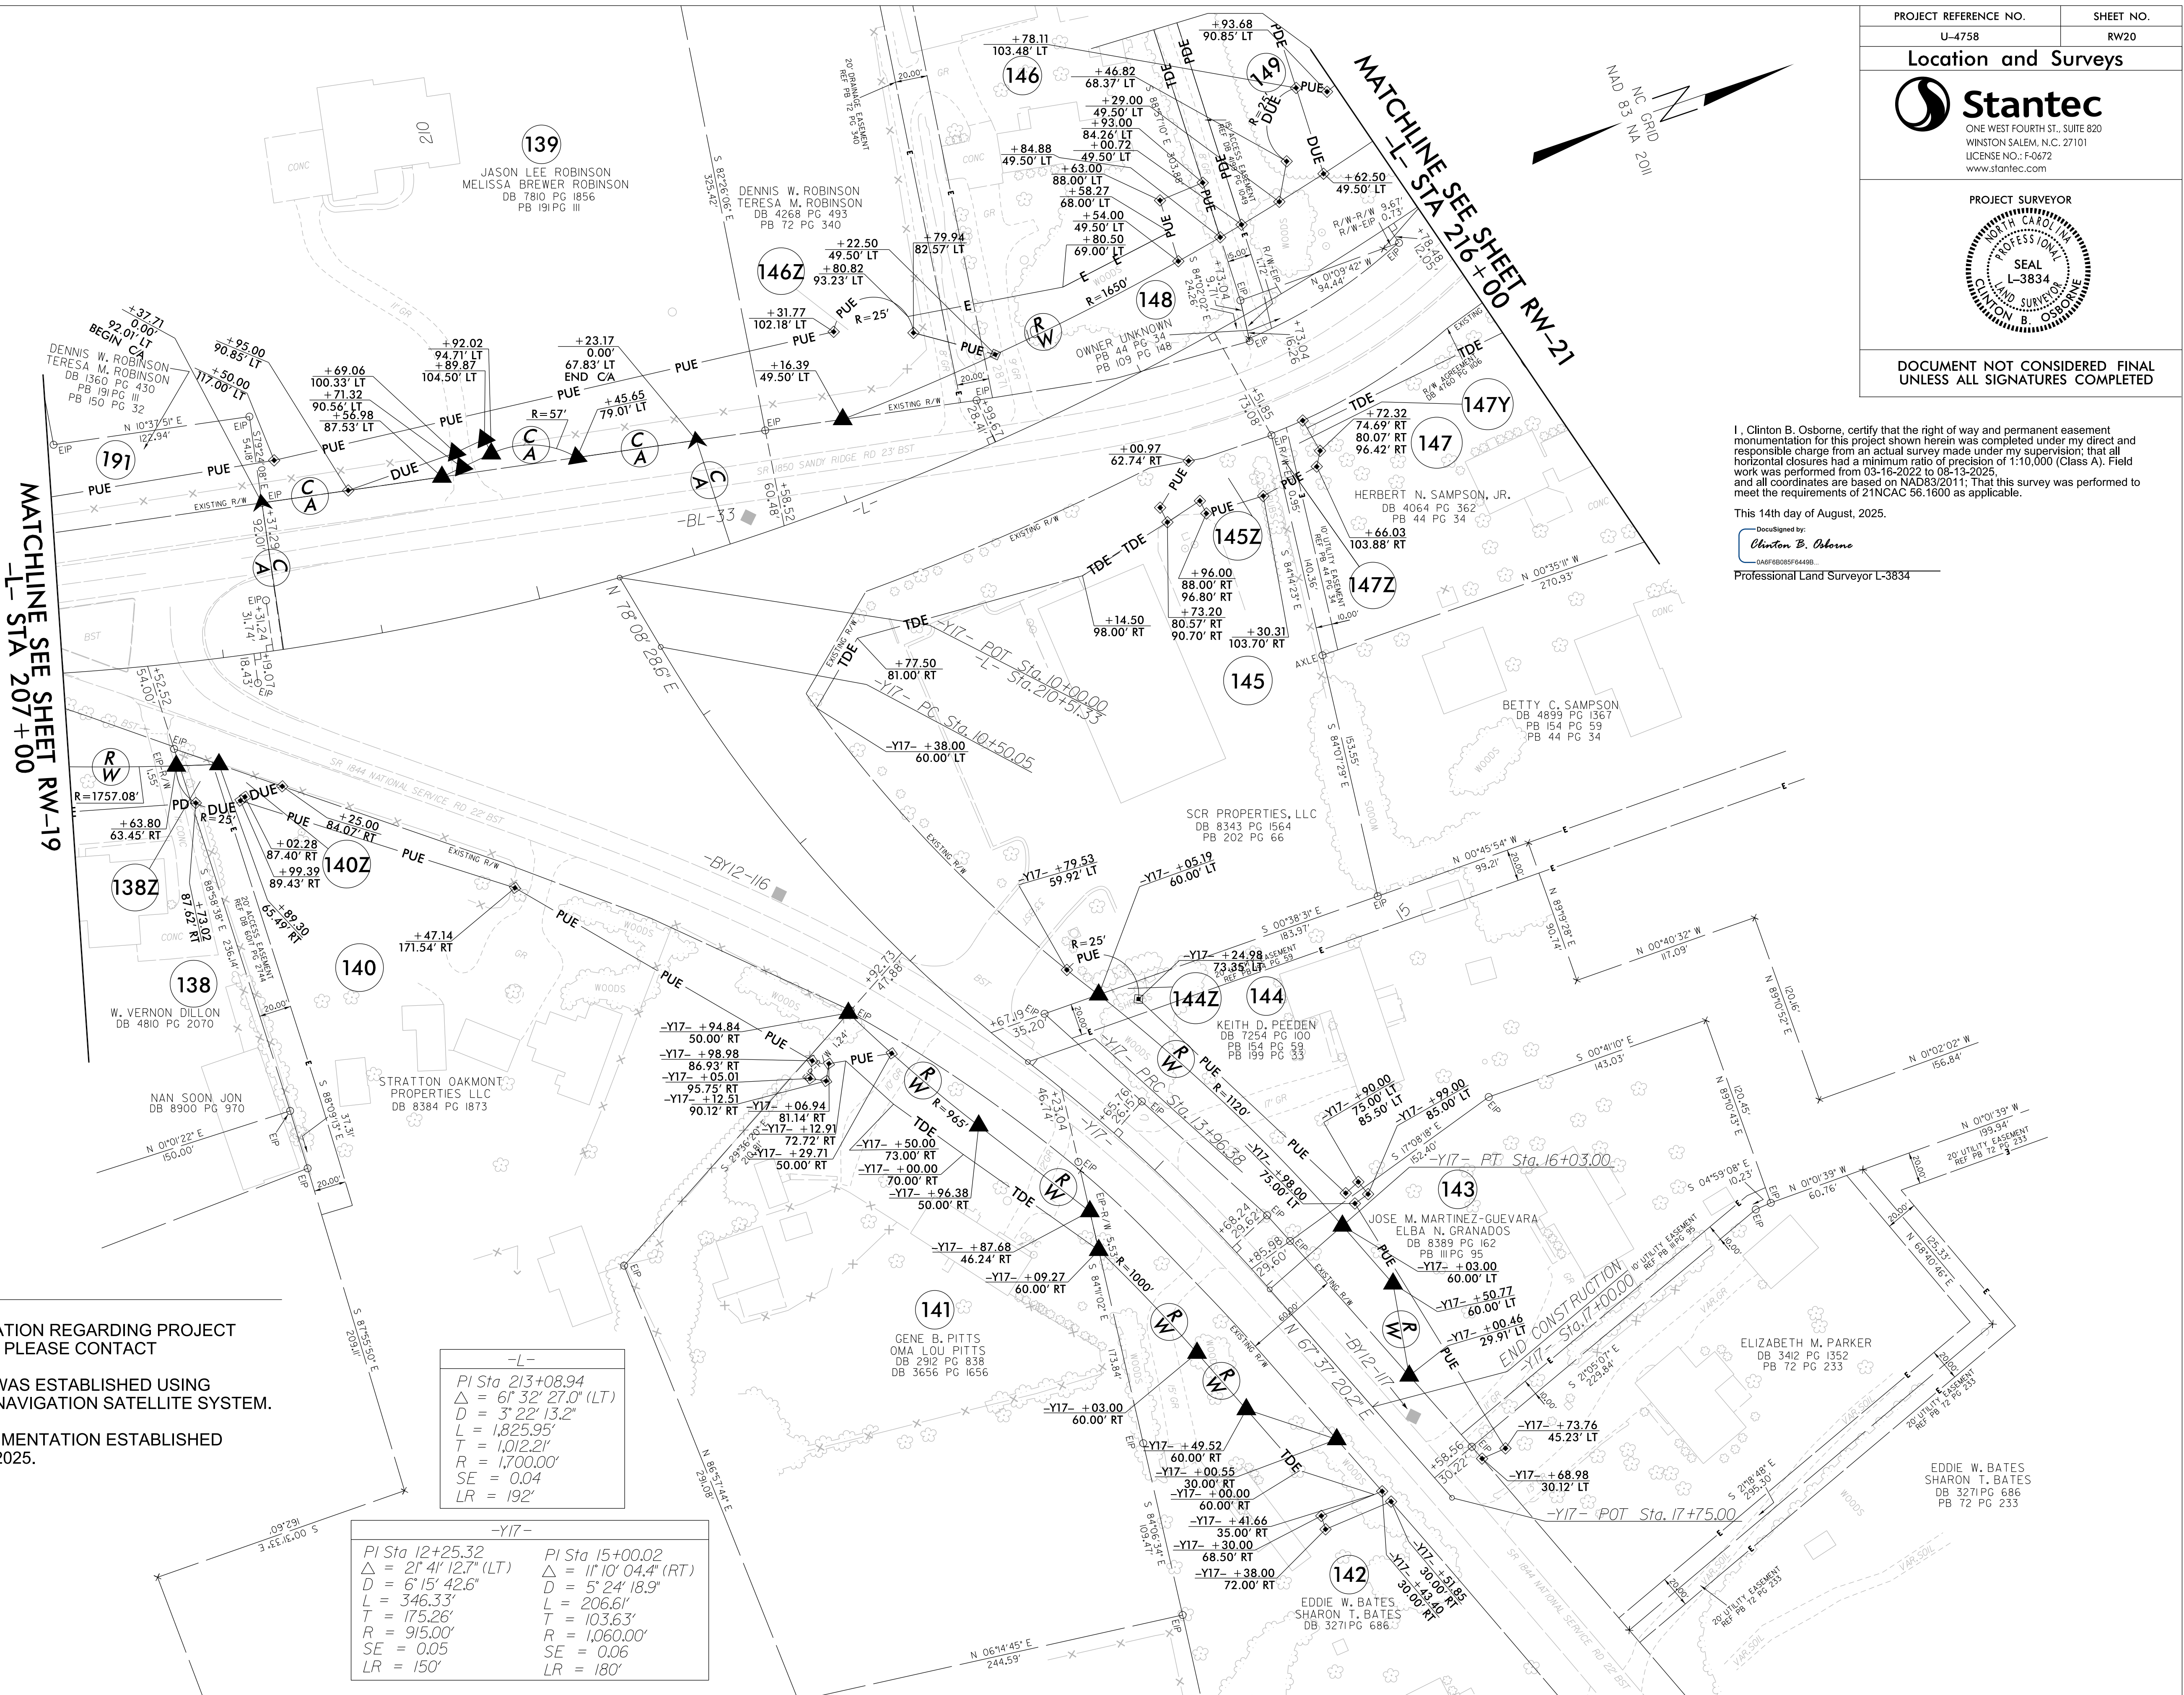

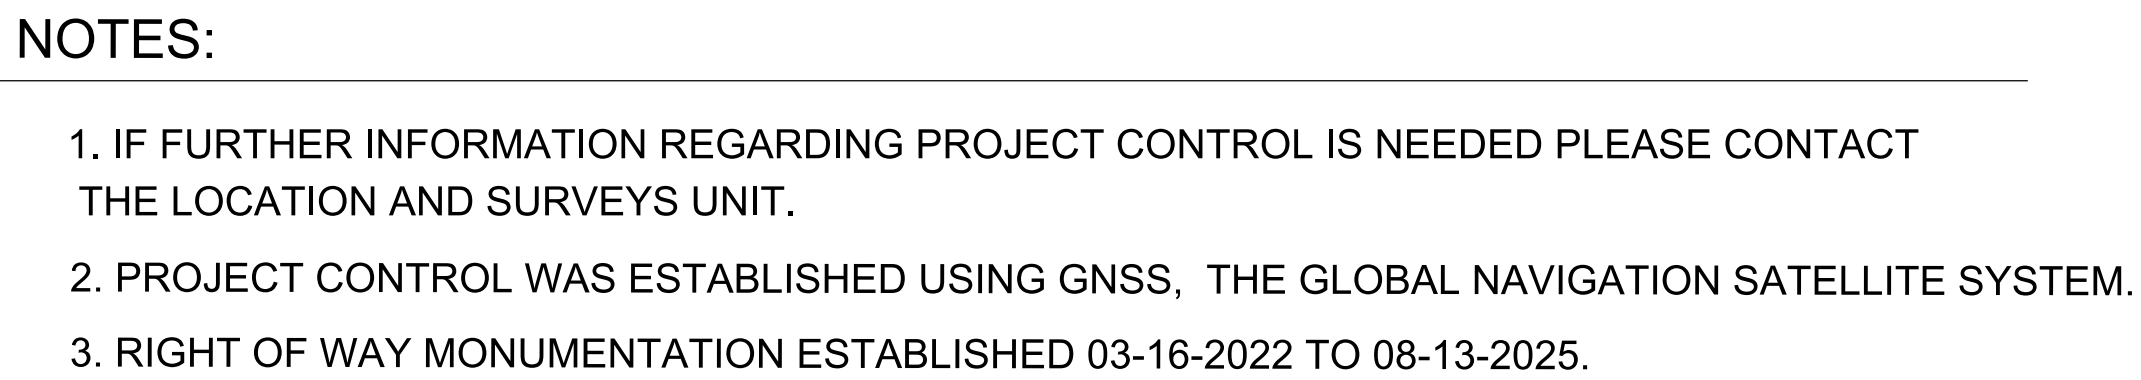



-Y24-		
<i>Pl Sta 10+28.95</i>	<i>Pl Sta 10+89.89</i>	<i>Pl Sta 12+47.49</i>
$\Delta = 44^{\circ} 56' 32.2''$ (RT)	$\Delta = 1^{\circ} 00' 08.1''$ (RT)	$\Delta = 15^{\circ} 01' 13.0''$ (LT)
$D = 8^{\circ} 51' 04.0''$	$D = 1^{\circ} 25' 56.6''$	$D = 1^{\circ} 27' 33.0''$
$L = 54.91'$	$L = 69.97'$	$L = 131.08'$
$T = 28.95'$	$T = 34.99'$	$T = 65.92'$
$R = 70.00'$	$R = 4,000.00'$	$R = 500.00'$
	$DS = 35$ MPH	$DS = 15$ MPH

-Y23-
Pl Sta 12+38.81
$\Delta = 27^{\circ} 51' 08.3''$ (RT)
$D = 7^{\circ} 38' 22.0''$
$L = 364.59'$
$T = 185.97'$
$R = 750.00'$

This 14th day of August, 2024.


DocuSigned by:
Clinton B. Osborne
0A6F6B085F6449B...



Professional Land Surveyor L-3

1. IF FURTHER INFORMATION REGARDING PROJECT CONTROL IS NEEDED PLEASE CONTACT THE LOCATION AND SURVEYS UNIT.
2. PROJECT CONTROL WAS ESTABLISHED USING GNSS, THE GLOBAL NAVIGATION SATELLITE SYSTEM.
3. RIGHT OF WAY MONUMENTATION ESTABLISHED 03-16-2022 TO 08-13-2025.



Stantec
ONE WEST FOURTH ST., SUITE 820
WINSTON SALEM, N.C. 27101
LICENSE NO.: F-0672
www.stantec.com

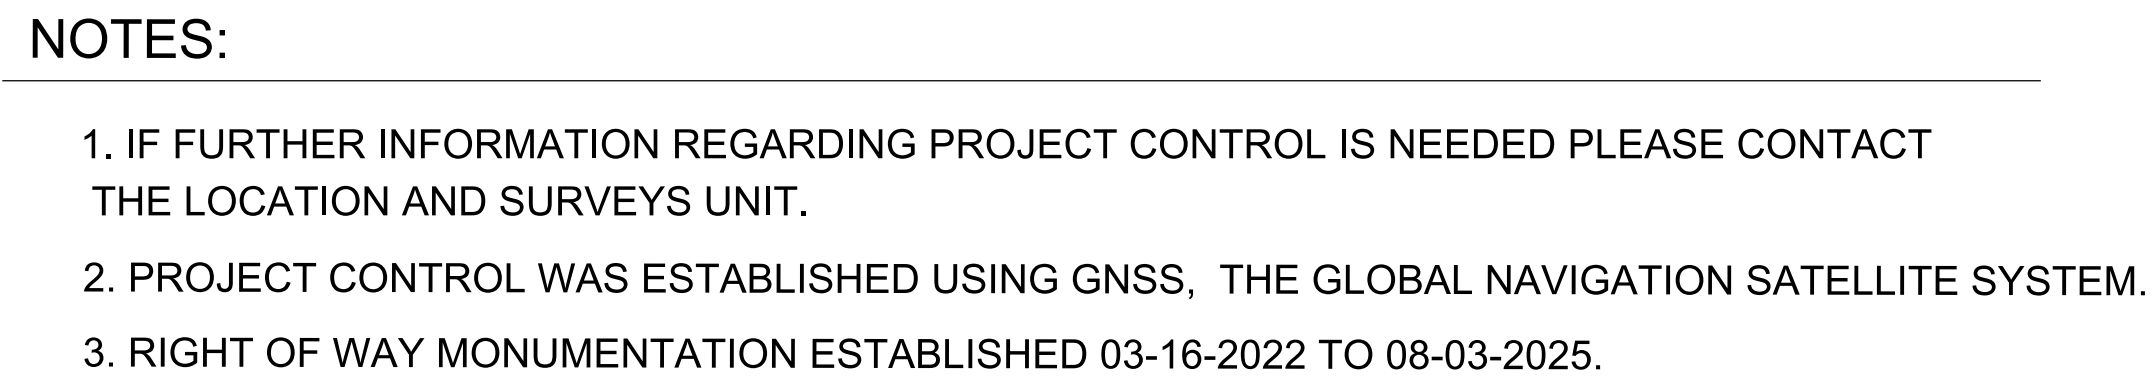

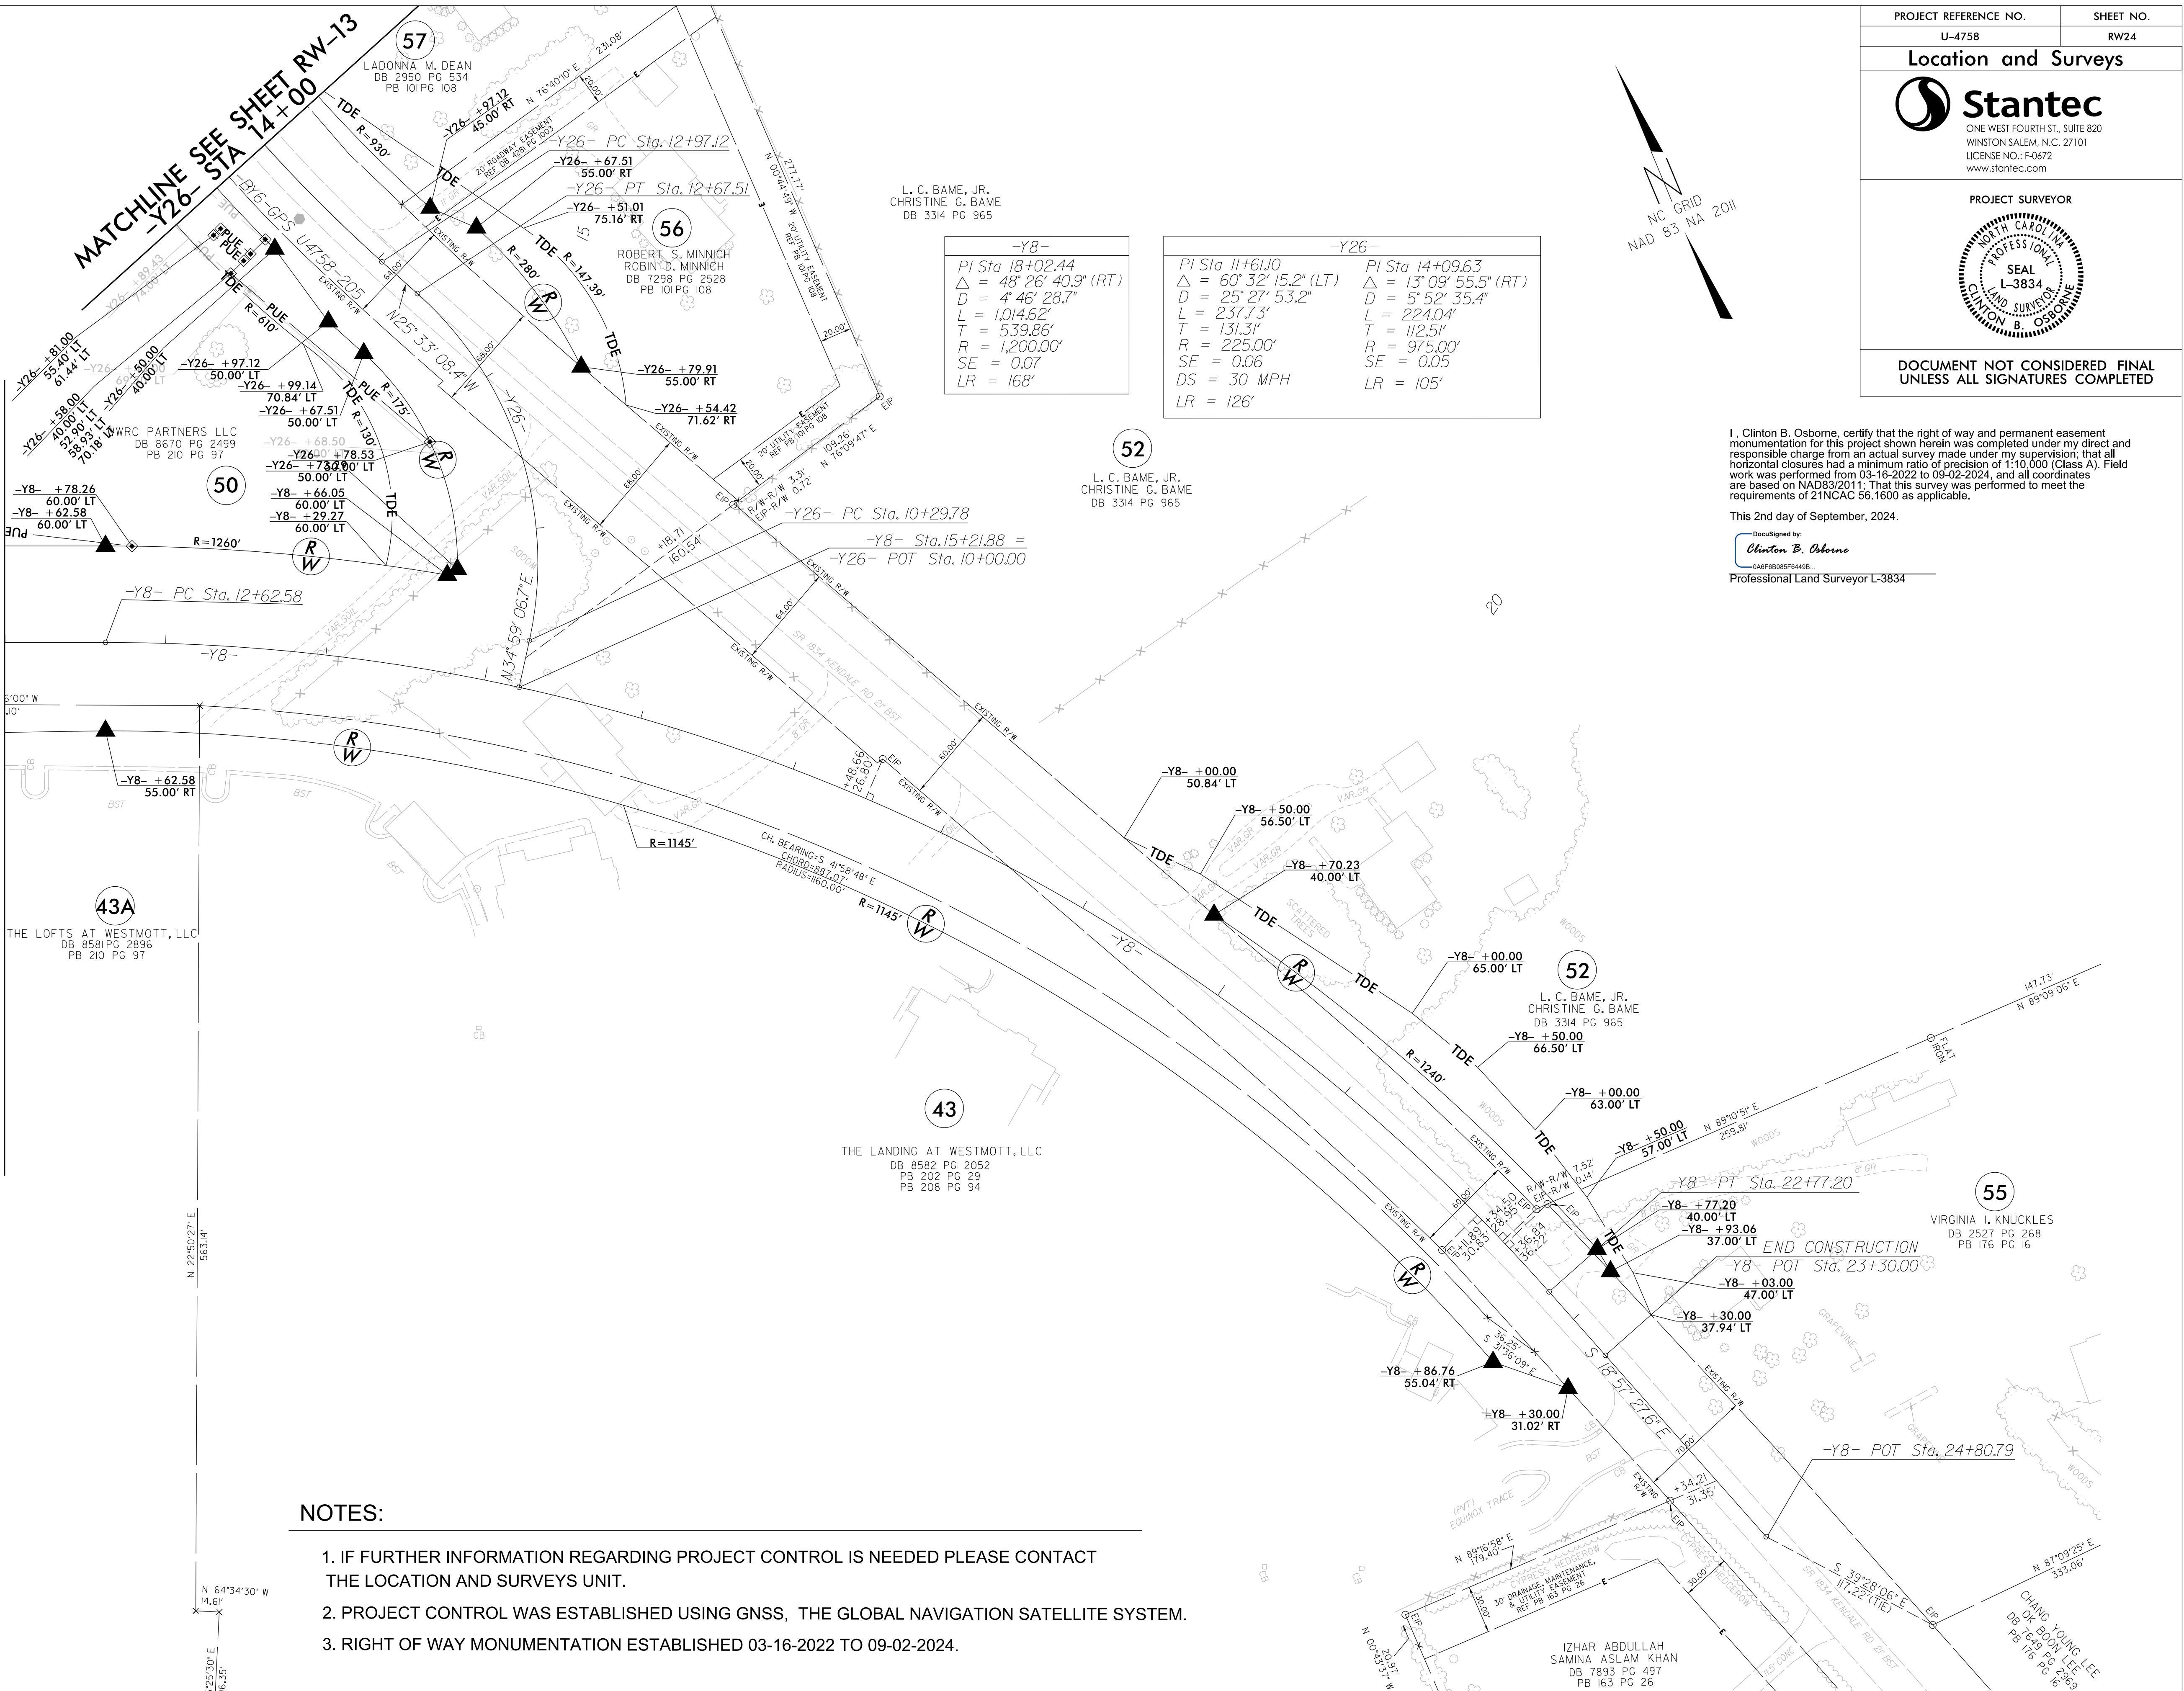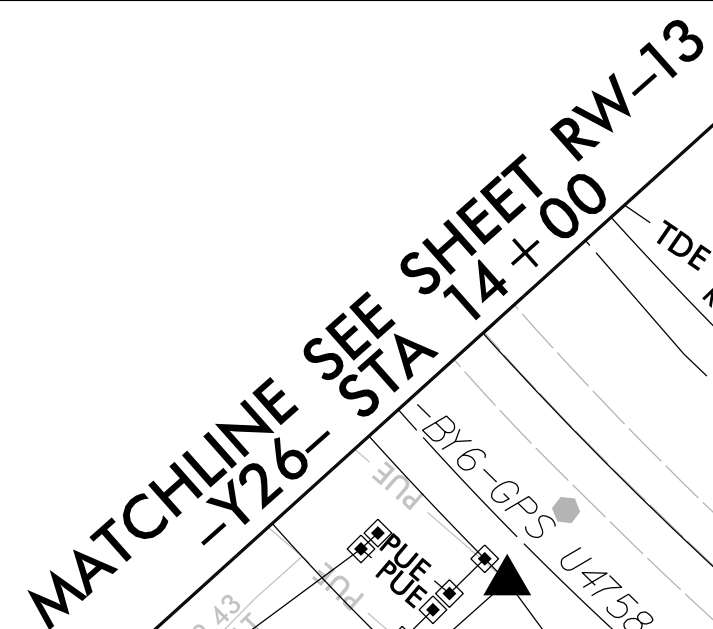


-Y8-	-Y26-
$PI\ Sta\ 18+02.44$	$PI\ Sta\ 14+09.63$
$\Delta = 48^{\circ} 26' 40.9" (RT)$	$\Delta = 13^{\circ} 09' 55.5" (RT)$
$D = 4' 46" 28.7"$	$D = 5' 52" 35.4"$
$L = 1,014.62'$	$L = 224.04'$
$T = 539.86'$	$T = 112.51'$
$R = 1,200.00'$	$R = 975.00'$
$SE = 0.07$	$SE = 0.05$
$LR = 168'$	$LR = 105'$
	$DS = 30\ MPH$
	$LR = 126'$

I, Clinton B. Osborne, certify that the right of way and permanent easement monumentation for this project shown herein was completed under my direct and responsible charge from an actual survey made under my supervision; that all horizontal closures had a minimum ratio of precision of 1:10,000 (Class A). Field work was performed from 03-16-2022 to 09-02-2024, and all coordinates are based on NAD83/2011; That this survey was performed to meet the requirements of 21NCAC 56.1600 as applicable.

This 2nd day of September, 2024

DocuSigned by:
Clinton B. Osborne
0A5F6B085F6449B...

MATCHLINE SEE SHEET RW-21
-Y20- STA 13+05.62

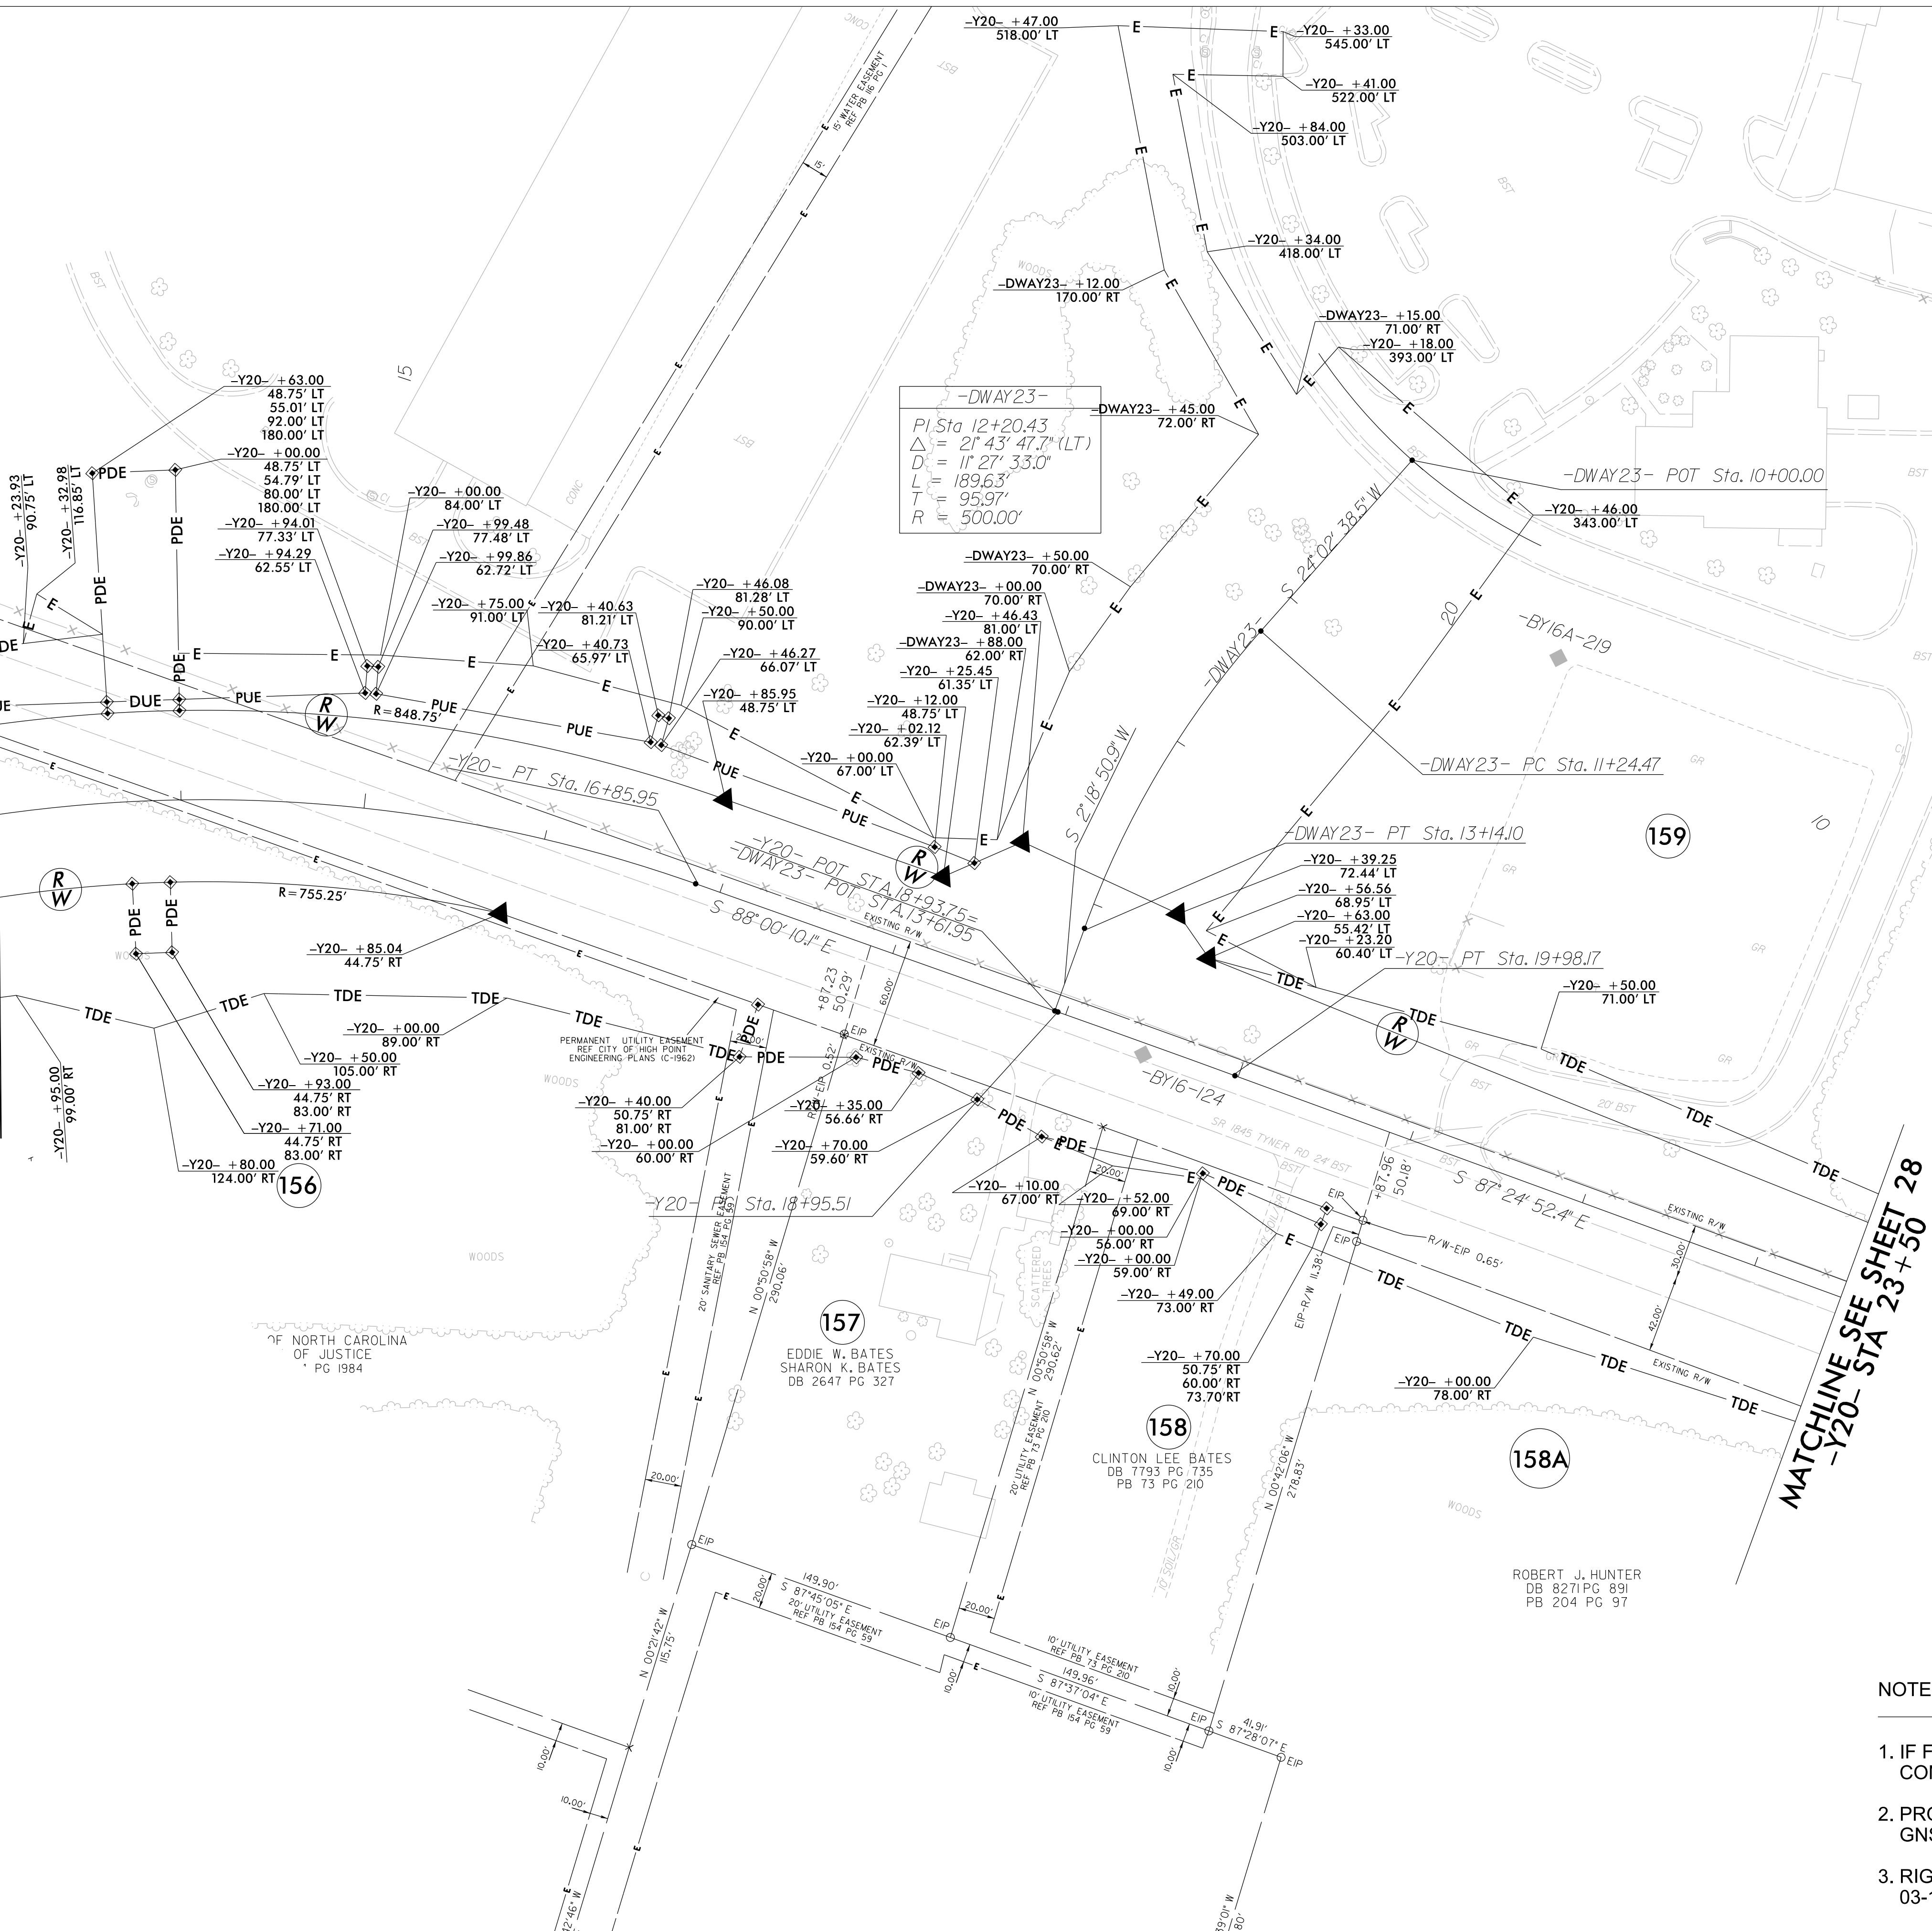

PROJECT REFERENCE NO.	SHEET NO.
U-4758	RW25
Location and Surveys	
 ONE WEST FOURTH ST., SUITE 820 WINSTON SALEM, N.C. 27101 LICENSE NO.: F-0672 www.stantec.com	
PROJECT SURVEYOR	
	
DOCUMENT NOT CONSIDERED FINAL UNLESS ALL SIGNATURES COMPLETED	



I, Clinton B. Osborne, certify that the right of way and permanent easement monumentation for this project shown herein was completed under my direct and responsible charge from an actual survey made under my supervision; that all horizontal closures had a minimum ratio of precision of 1:10,000 (Class A). Field work was performed from 03-16-2022 to 08-13-2025, and all coordinates are based on NAD83/2011; That this survey was performed to meet the requirements of 21NCA 56.1600 as applicable.

This 14th day of August, 2025.


DocuSigned by:
Clinton B. Osborne

DN:CN=Clinton B. Osborne,OU=Professional Land Surveyor L-3834

- NOTES:
1. IF FURTHER INFORMATION REGARDING PROJECT CONTROL IS NEEDED PLEASE CONTACT
 2. PROJECT CONTROL WAS ESTABLISHED USING GNSS, THE GLOBAL NAVIGATION SATELLITE SYSTEM.
 3. RIGHT OF WAY MONUMENTATION ESTABLISHED 03-16-2022 TO 08-14-2025.

-Y29-	
PI Sta 20+48.86	PI Sta 32+66.36
$\Delta = 51^{\circ}13'13.7''$ (RT)	$\Delta = 89^{\circ}06'45.3''$ (LT)
D = 11' 48' 48.8"	D = 11' 48' 48.8"
L = 433.57'	L = 754.32'
T = 232.48'	T = 477.55'
R = 485.00'	R = 485.00'
SE = 0.06	SE = 0.06
LR = 126'	LR = 126'

-Y27-	
PI Sta 11+80.96	PI Sta 14+26.81
$\Delta = 10^{\circ}20'24.8''$ (RT)	$\Delta = 15^{\circ}28'07.7''$ (LT)
D = 2' 51' 53.2"	D = 11' 48' 48.8"
L = 360.94'	L = 130.94'
T = 180.96'	T = 65.87'
R = 2,000.00'	R = 485.00'
	SE = 0.03
	DS = 15 MPH
	LR = 45'

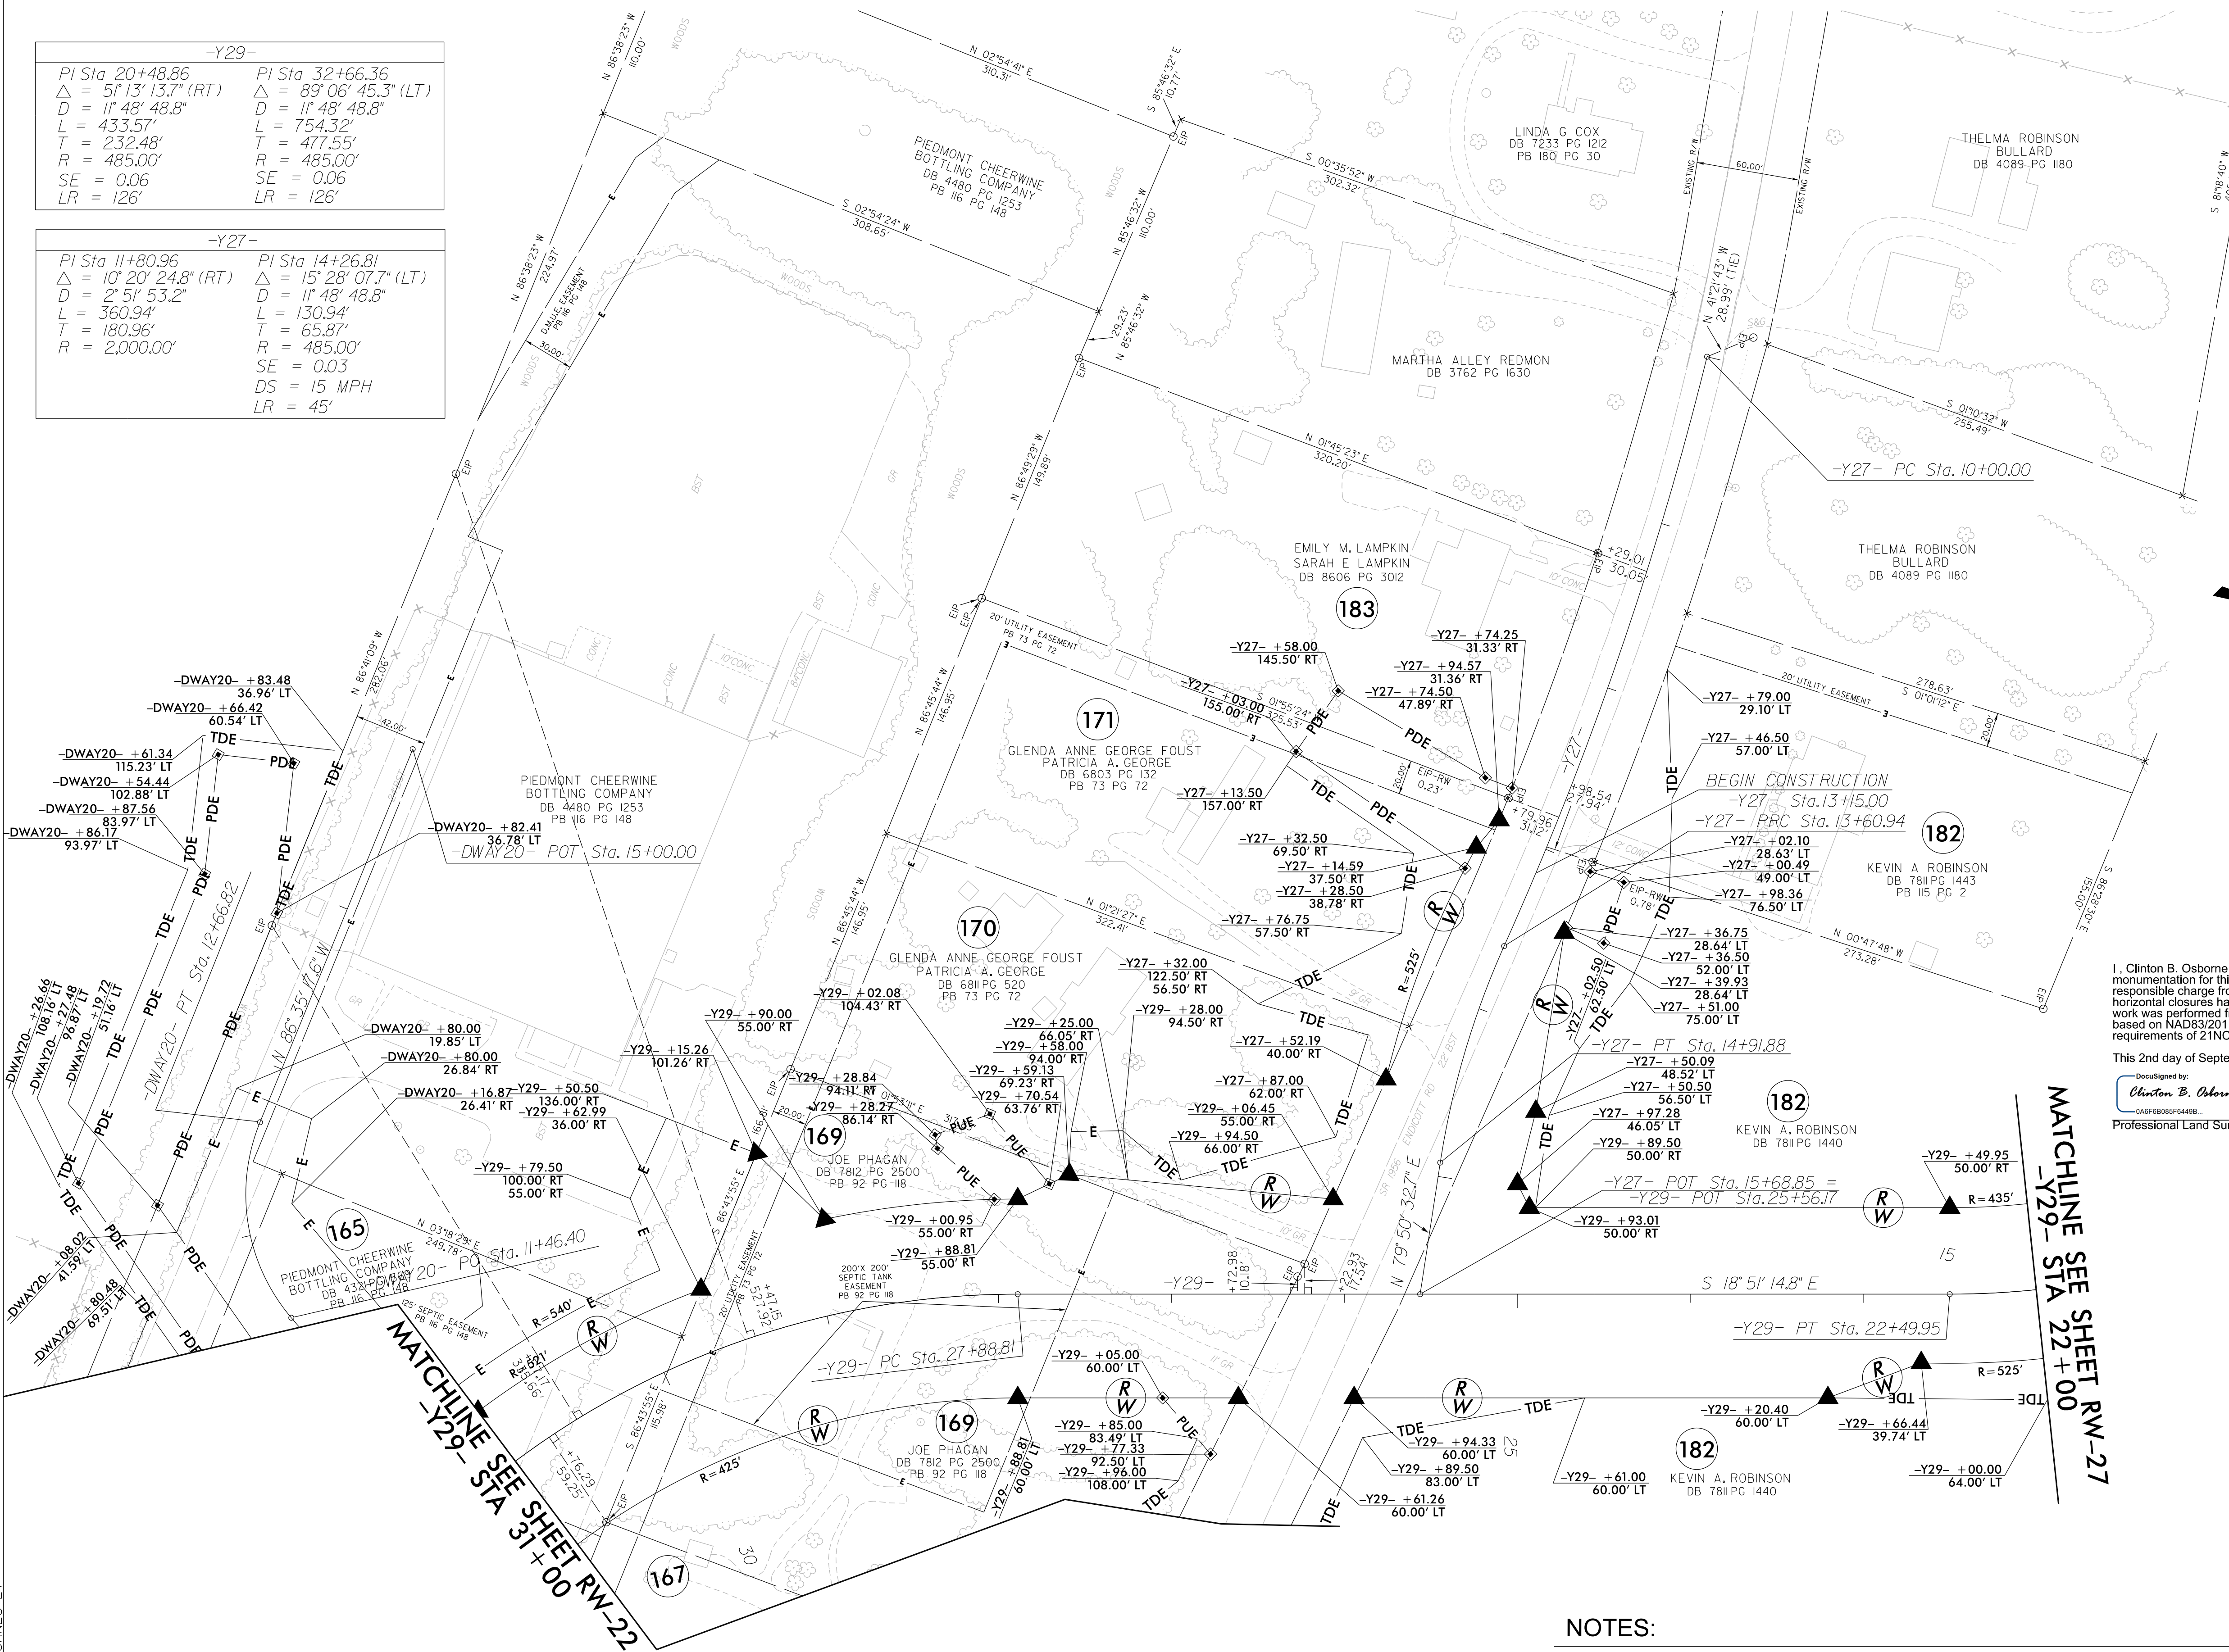

PROJECT REFERENCE NO.
U-4758

SHEET NO.
RW26

Location and Surveys

ONE WEST FOURTH ST., SUITE 820
WINSTON SALEM, N.C. 27101
LICENSE NO.: F-0672
www.stantec.com

PROJECT SURVEYOR

CLINTON B. OSBORNE

DOCUMENT NOT CONSIDERED FINAL
UNLESS ALL SIGNATURES COMPLETED


I, Clinton B. Osborne, certify that the right of way and permanent easement monumentation for this project shown herein was completed under my direct and responsible charge from an actual survey made under my supervision; that all horizontal closures had a minimum ratio of precision of 1:10,000 (Class A). Field work was performed from 03-16-2022 to 09-02-2024, and all coordinates are based on NAD83/2011; That this survey was performed to meet the requirements of 21NCAC 56.1600 as applicable.

This 2nd day of September, 2024.

DocuSigned by:
Clinton B. Osborne
0A6FEB080F6446E
Professional Land Surveyor L-3834

NOTES:

1. IF FURTHER INFORMATION REGARDING PROJECT CONTROL IS NEEDED PLEASE CONTACT THE LOCATION AND SURVEYS UNIT.
2. PROJECT CONTROL WAS ESTABLISHED USING GNSS, THE GLOBAL NAVIGATION SATELLITE SYSTEM.
3. RIGHT OF WAY MONUMENTATION ESTABLISHED 03-16-2022 TO 09-02-2024.

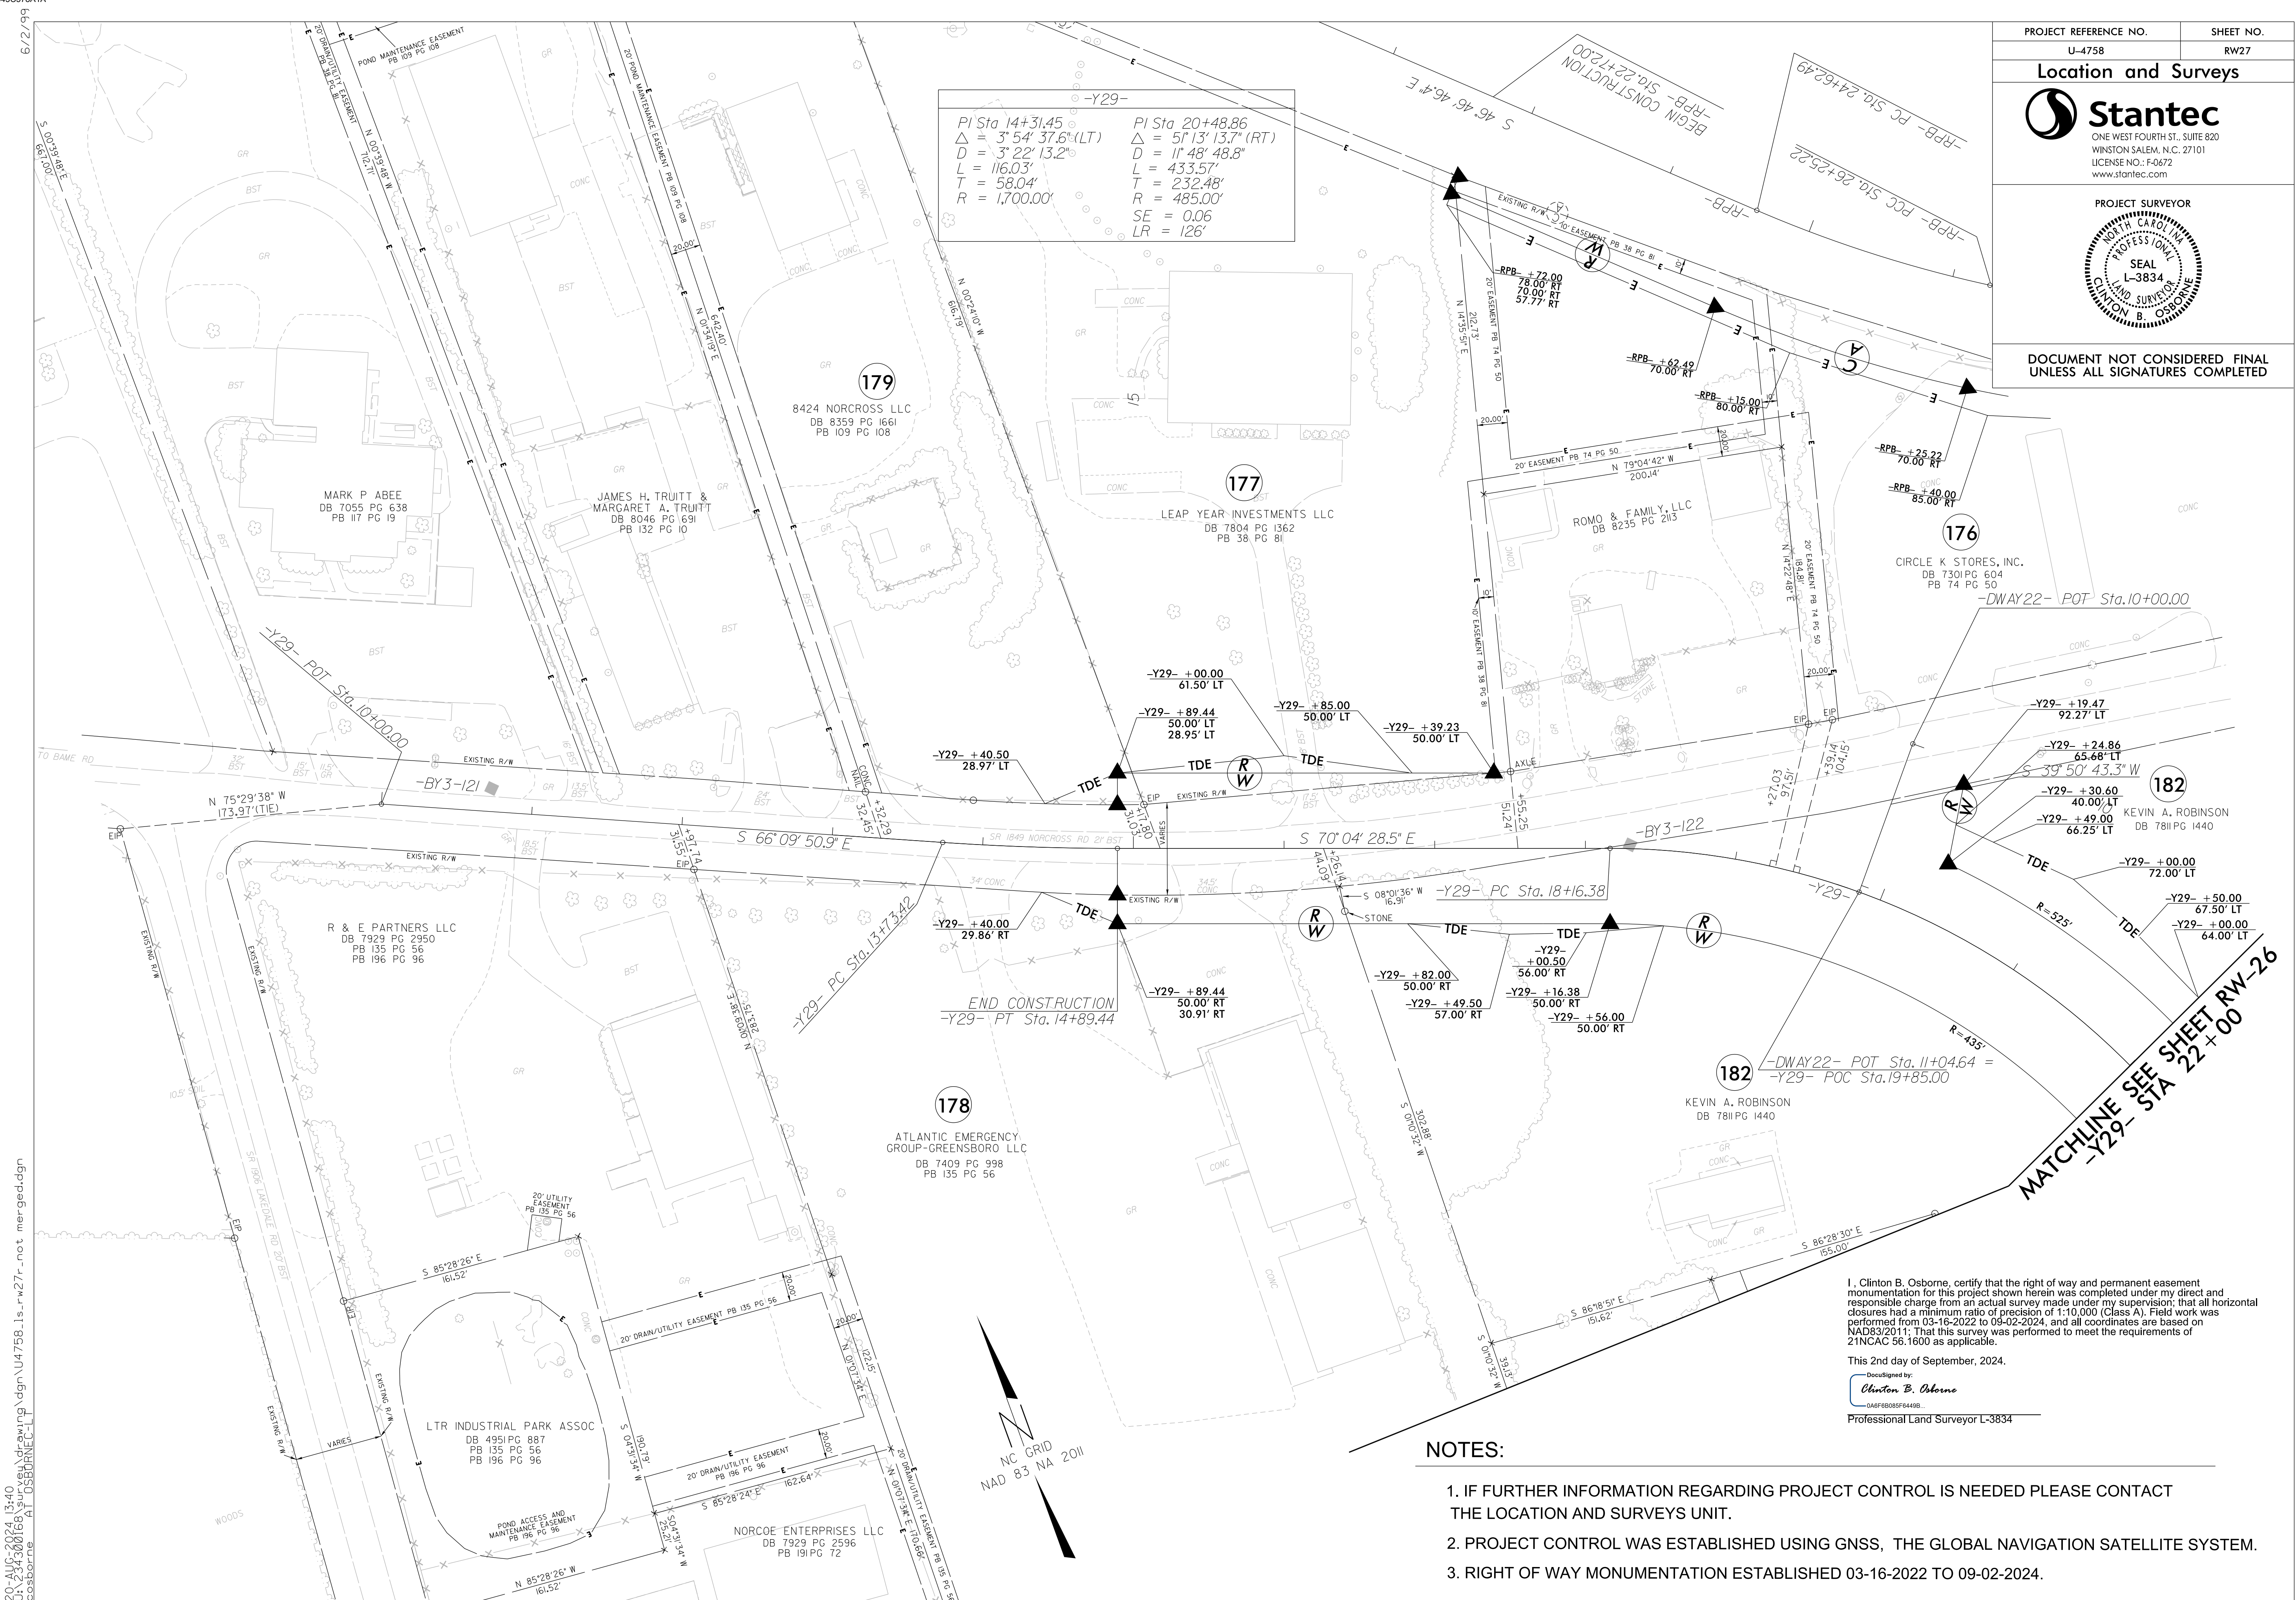

NOTES:

1. IF FURTHER INFORMATION REGARDING PROJECT CONTROL IS NEEDED PLEASE CONTACT THE LOCATION AND SURVEYS UNIT.
2. PROJECT CONTROL WAS ESTABLISHED USING GNSS, THE GLOBAL NAVIGATION SATELLITE SYSTEM.
3. RIGHT OF WAY MONUMENTATION ESTABLISHED 03-16-2022 TO 09-02-2024.

