
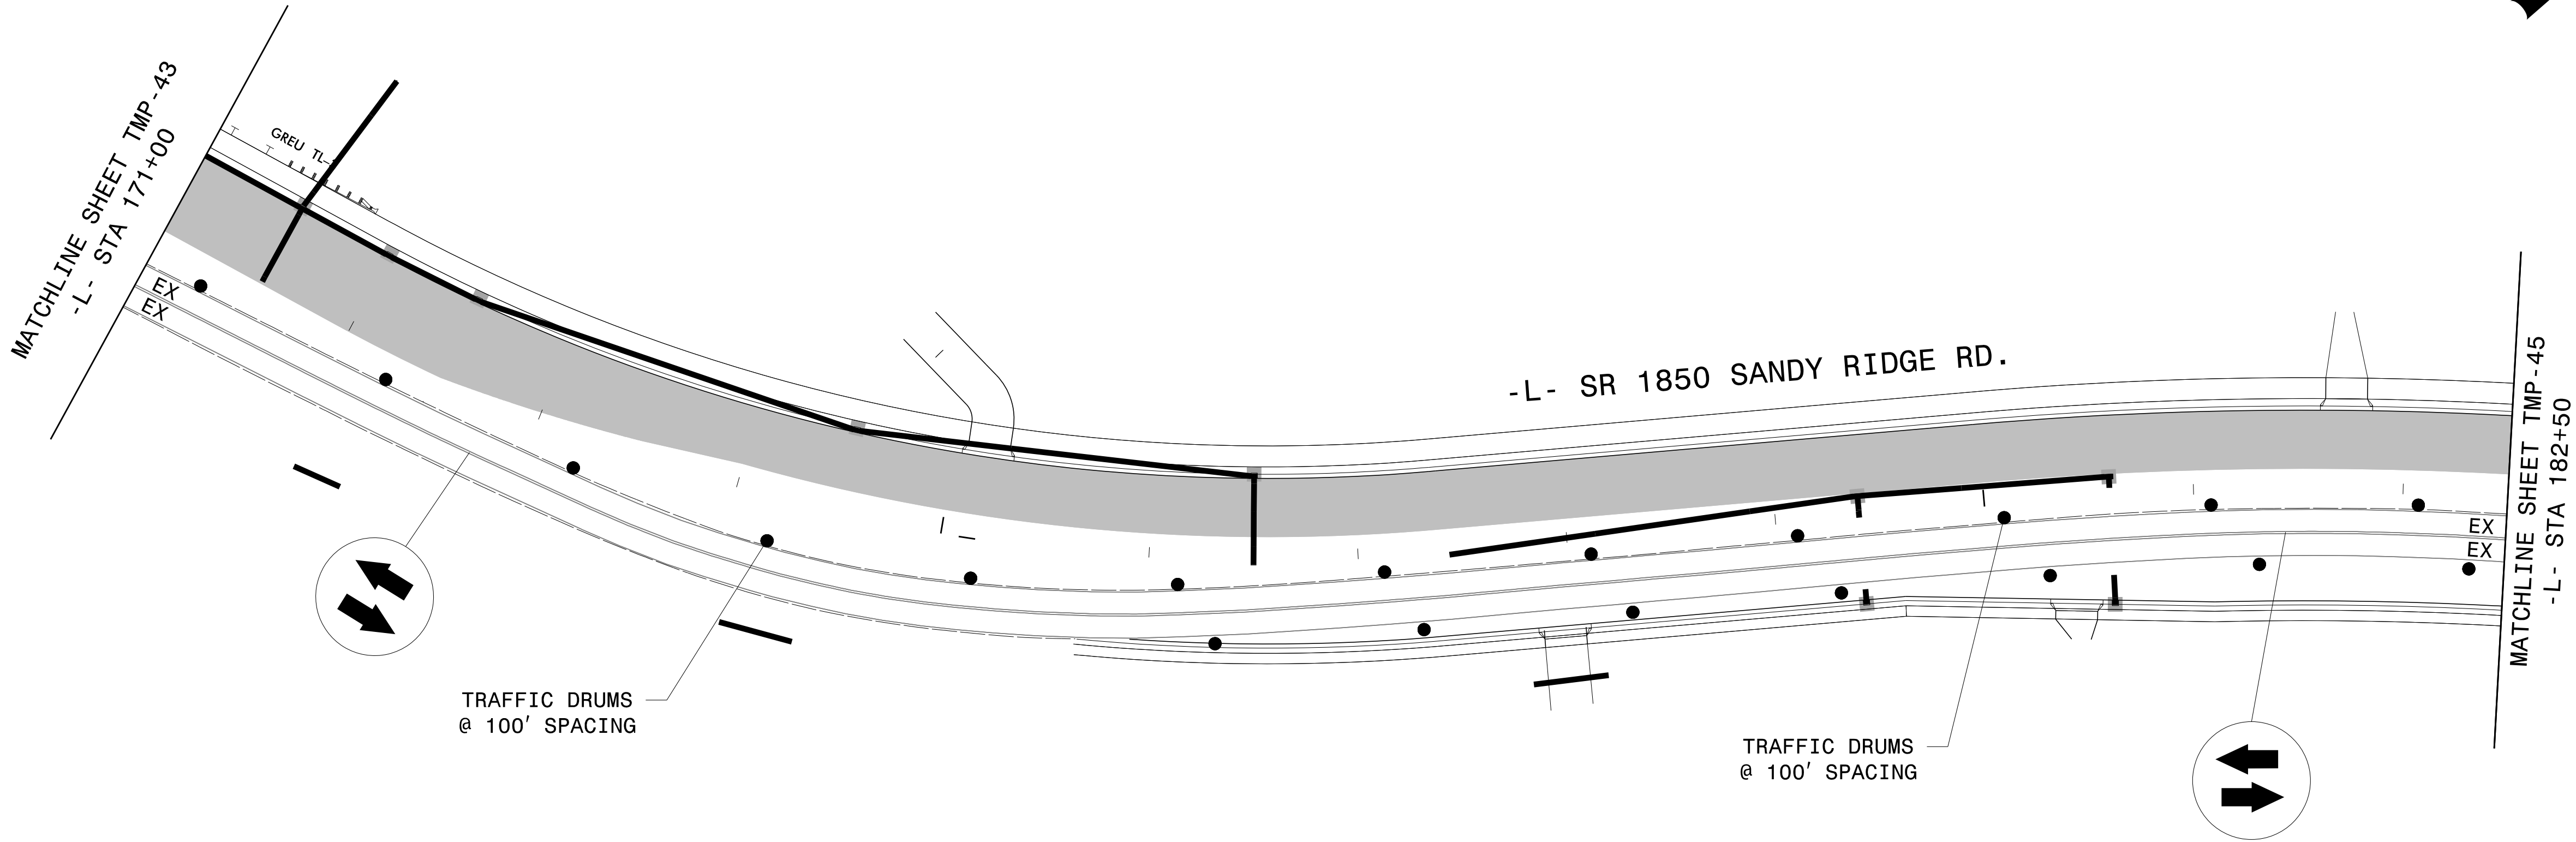


PROJ. REFERENCE NO.	SHEET NO.
U-4758	TMP- 44

THIGPEN
ENGINEERING

3612 Griffice Mill Road
Raleigh, NC 27610
License: P-1116

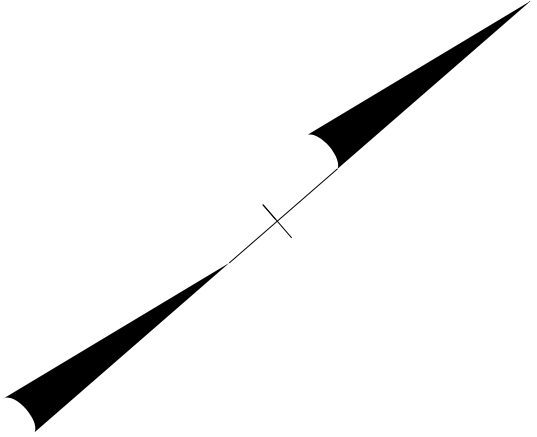


APPROVED:  DocuSigned by:
Matthew Thigpen
7202285FD315433

DATE: 5/23/2025



**DOCUMENT NOT CONSIDERED FINAL
UNLESS ALL SIGNATURES COMPLETED**

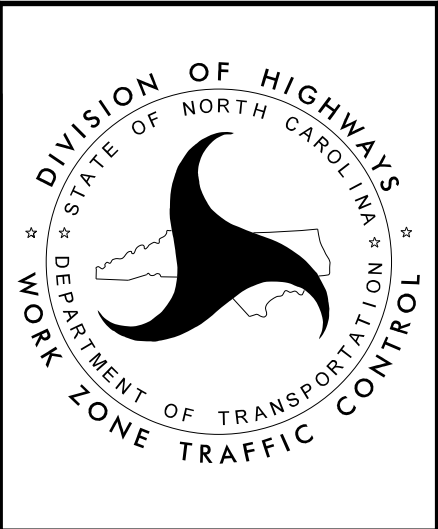

PHASE III
DETAILS

