


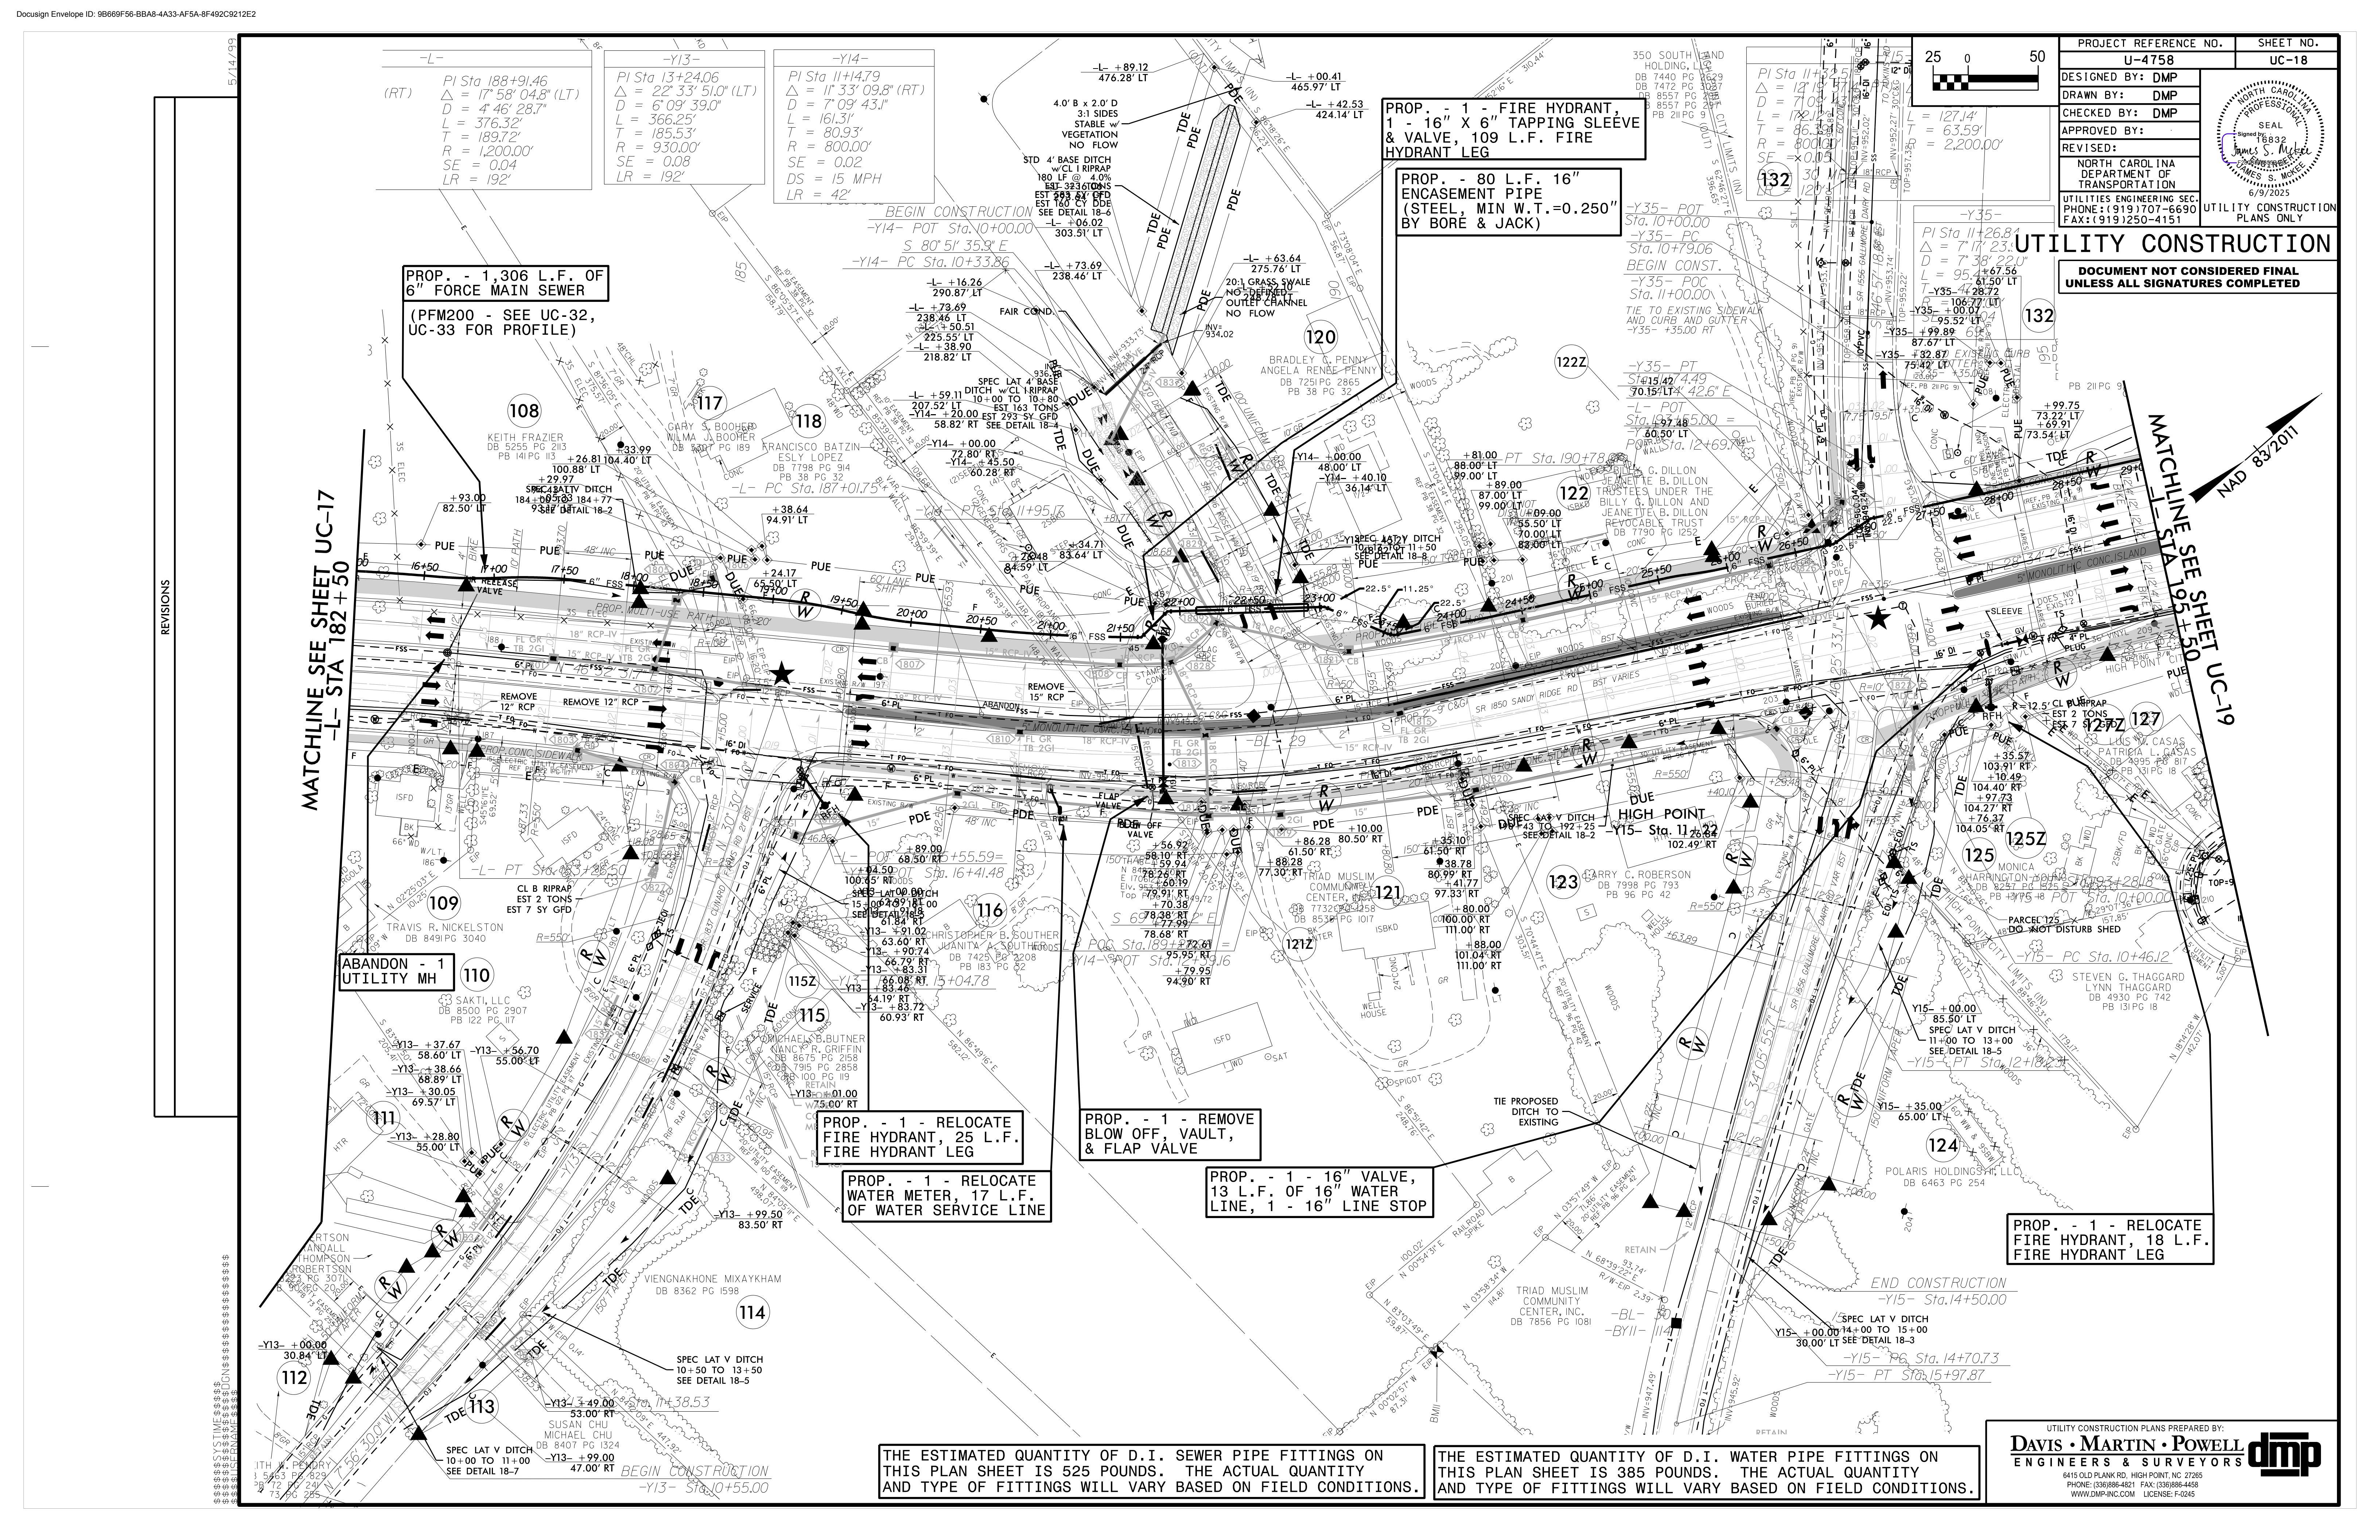

-L-	-Y13-	-Y14-
PI Sta 188+91.46 Δ = 17° 58' 04.8" (LT) D = 4' 46' 28.7" L = 376.32' T = 189.72' R = 1,200.00' SE = 0.04 LR = 192'	PI Sta 13+24.06 Δ = 22° 33' 51.0" (LT) D = 6' 09' 39.0" L = 366.25' T = 185.53' R = 930.00' SE = 0.08 LR = 192'	PI Sta 11+47.9 Δ = 11° 33' 09.8" (RT) D = 7' 09' 43.1" L = 161.31' T = 80.93' R = 800.00' SE = 0.02 DS = 15 MPH LR = 42'

PROJECT REFERENCE NO.		SHEET NO.	
U-4758		UC-18	
DESIGNED BY: DMP			
DRAWN BY: DMP			
CHECKED BY: DMP			
APPROVED BY:			
REVISED:			
NORTH CAROLINA DEPARTMENT OF TRANSPORTATION		UTILITY CONSTRUCTION PLANS ONLY	
UTILITIES ENGINEERING SEC. PHONE: (919) 707-6690 FAX: (919) 250-4151			

UTILITY CONSTRUCTION

DOCUMENT NOT CONSIDERED FINAL
UNLESS ALL SIGNATURES COMPLETED

MATCHLINE SEE SHEET UC-17
-L- STA 182+50

MATCHLINE SEE SHEET UC-19
-L- STA 195+50

THE ESTIMATED QUANTITY OF D.I. SEWER PIPE FITTINGS ON THIS PLAN SHEET IS 525 POUNDS. THE ACTUAL QUANTITY AND TYPE OF FITTINGS WILL VARY BASED ON FIELD CONDITIONS.


THE ESTIMATED QUANTITY OF D.I. WATER PIPE FITTINGS ON THIS PLAN SHEET IS 385 POUNDS. THE ACTUAL QUANTITY AND TYPE OF FITTINGS WILL VARY BASED ON FIELD CONDITIONS.


UTILITY CONSTRUCTION PLANS PREPARED BY:
DAVIS • MARTIN • POWELL
ENGINEERS & SURVEYORS
6415 OLD PLANK RD., HIGH POINT, NC 27265
PHONE: (336) 886-4821 FAX: (336) 886-4458
WWW.DMP-INC.COM LICENSE: F-0245


5/14/2018


REVISIONS

MATCHLINE SEE SHEET UC-18
-L- STA 195+50

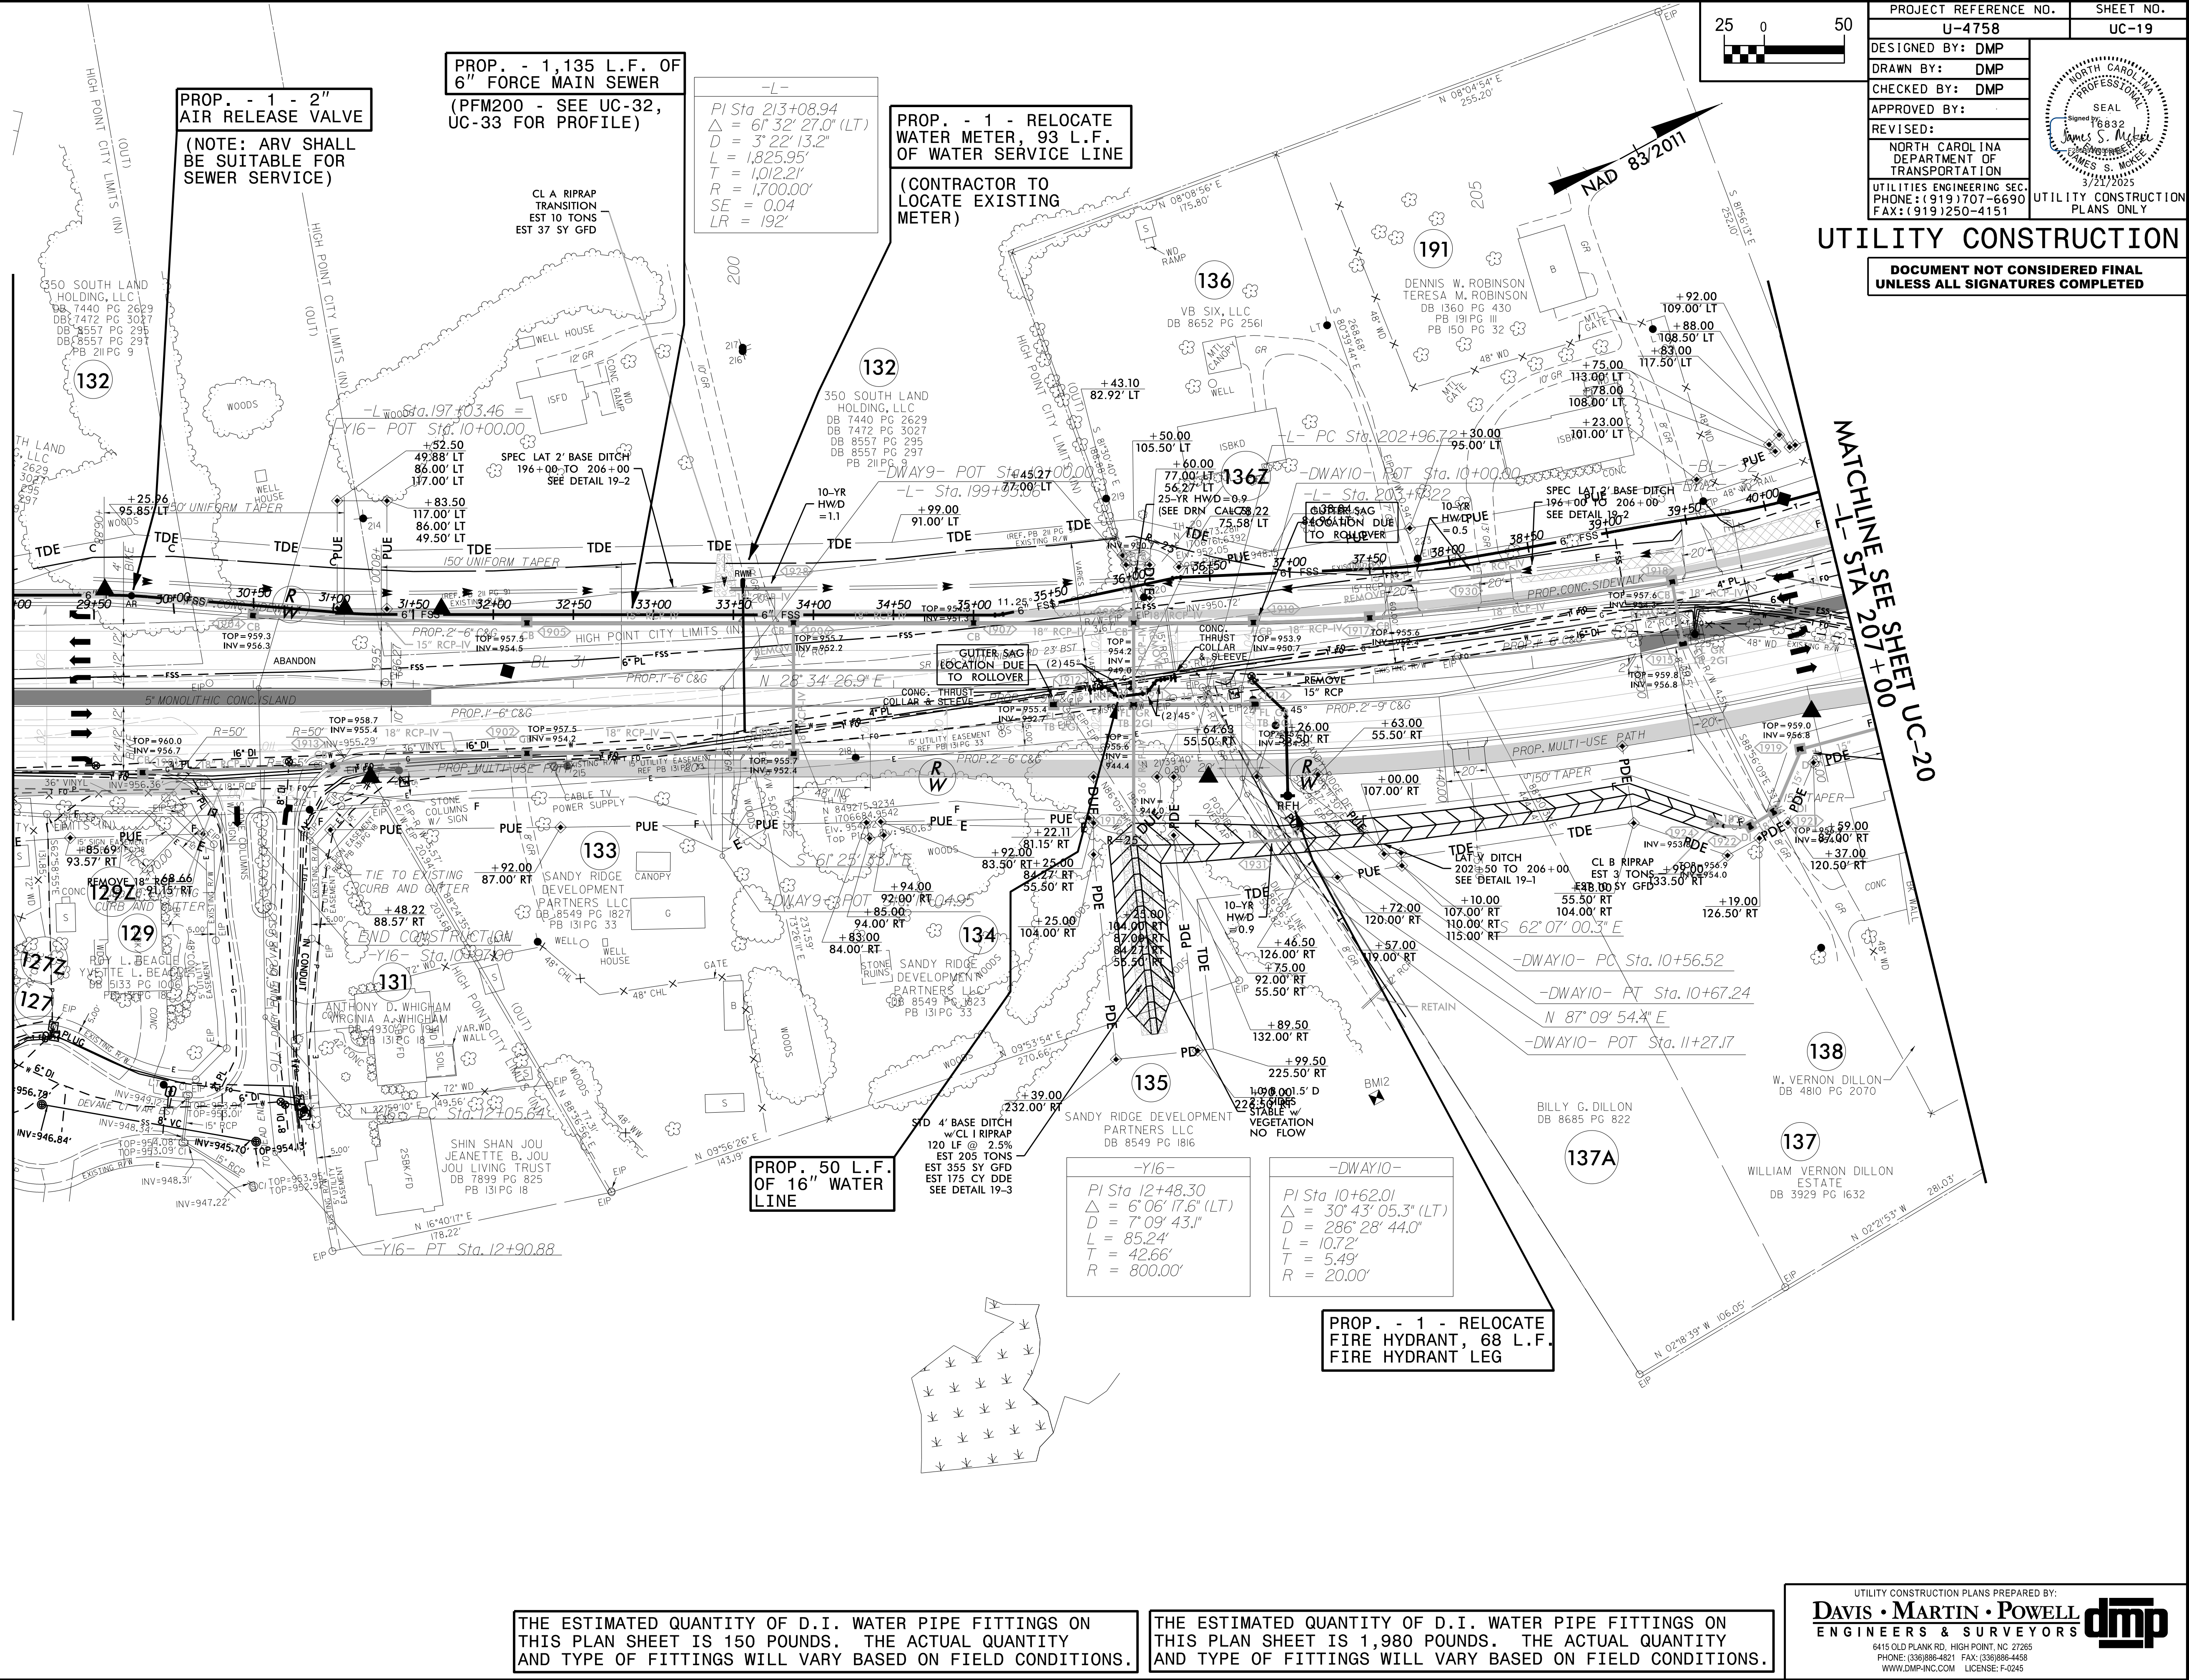

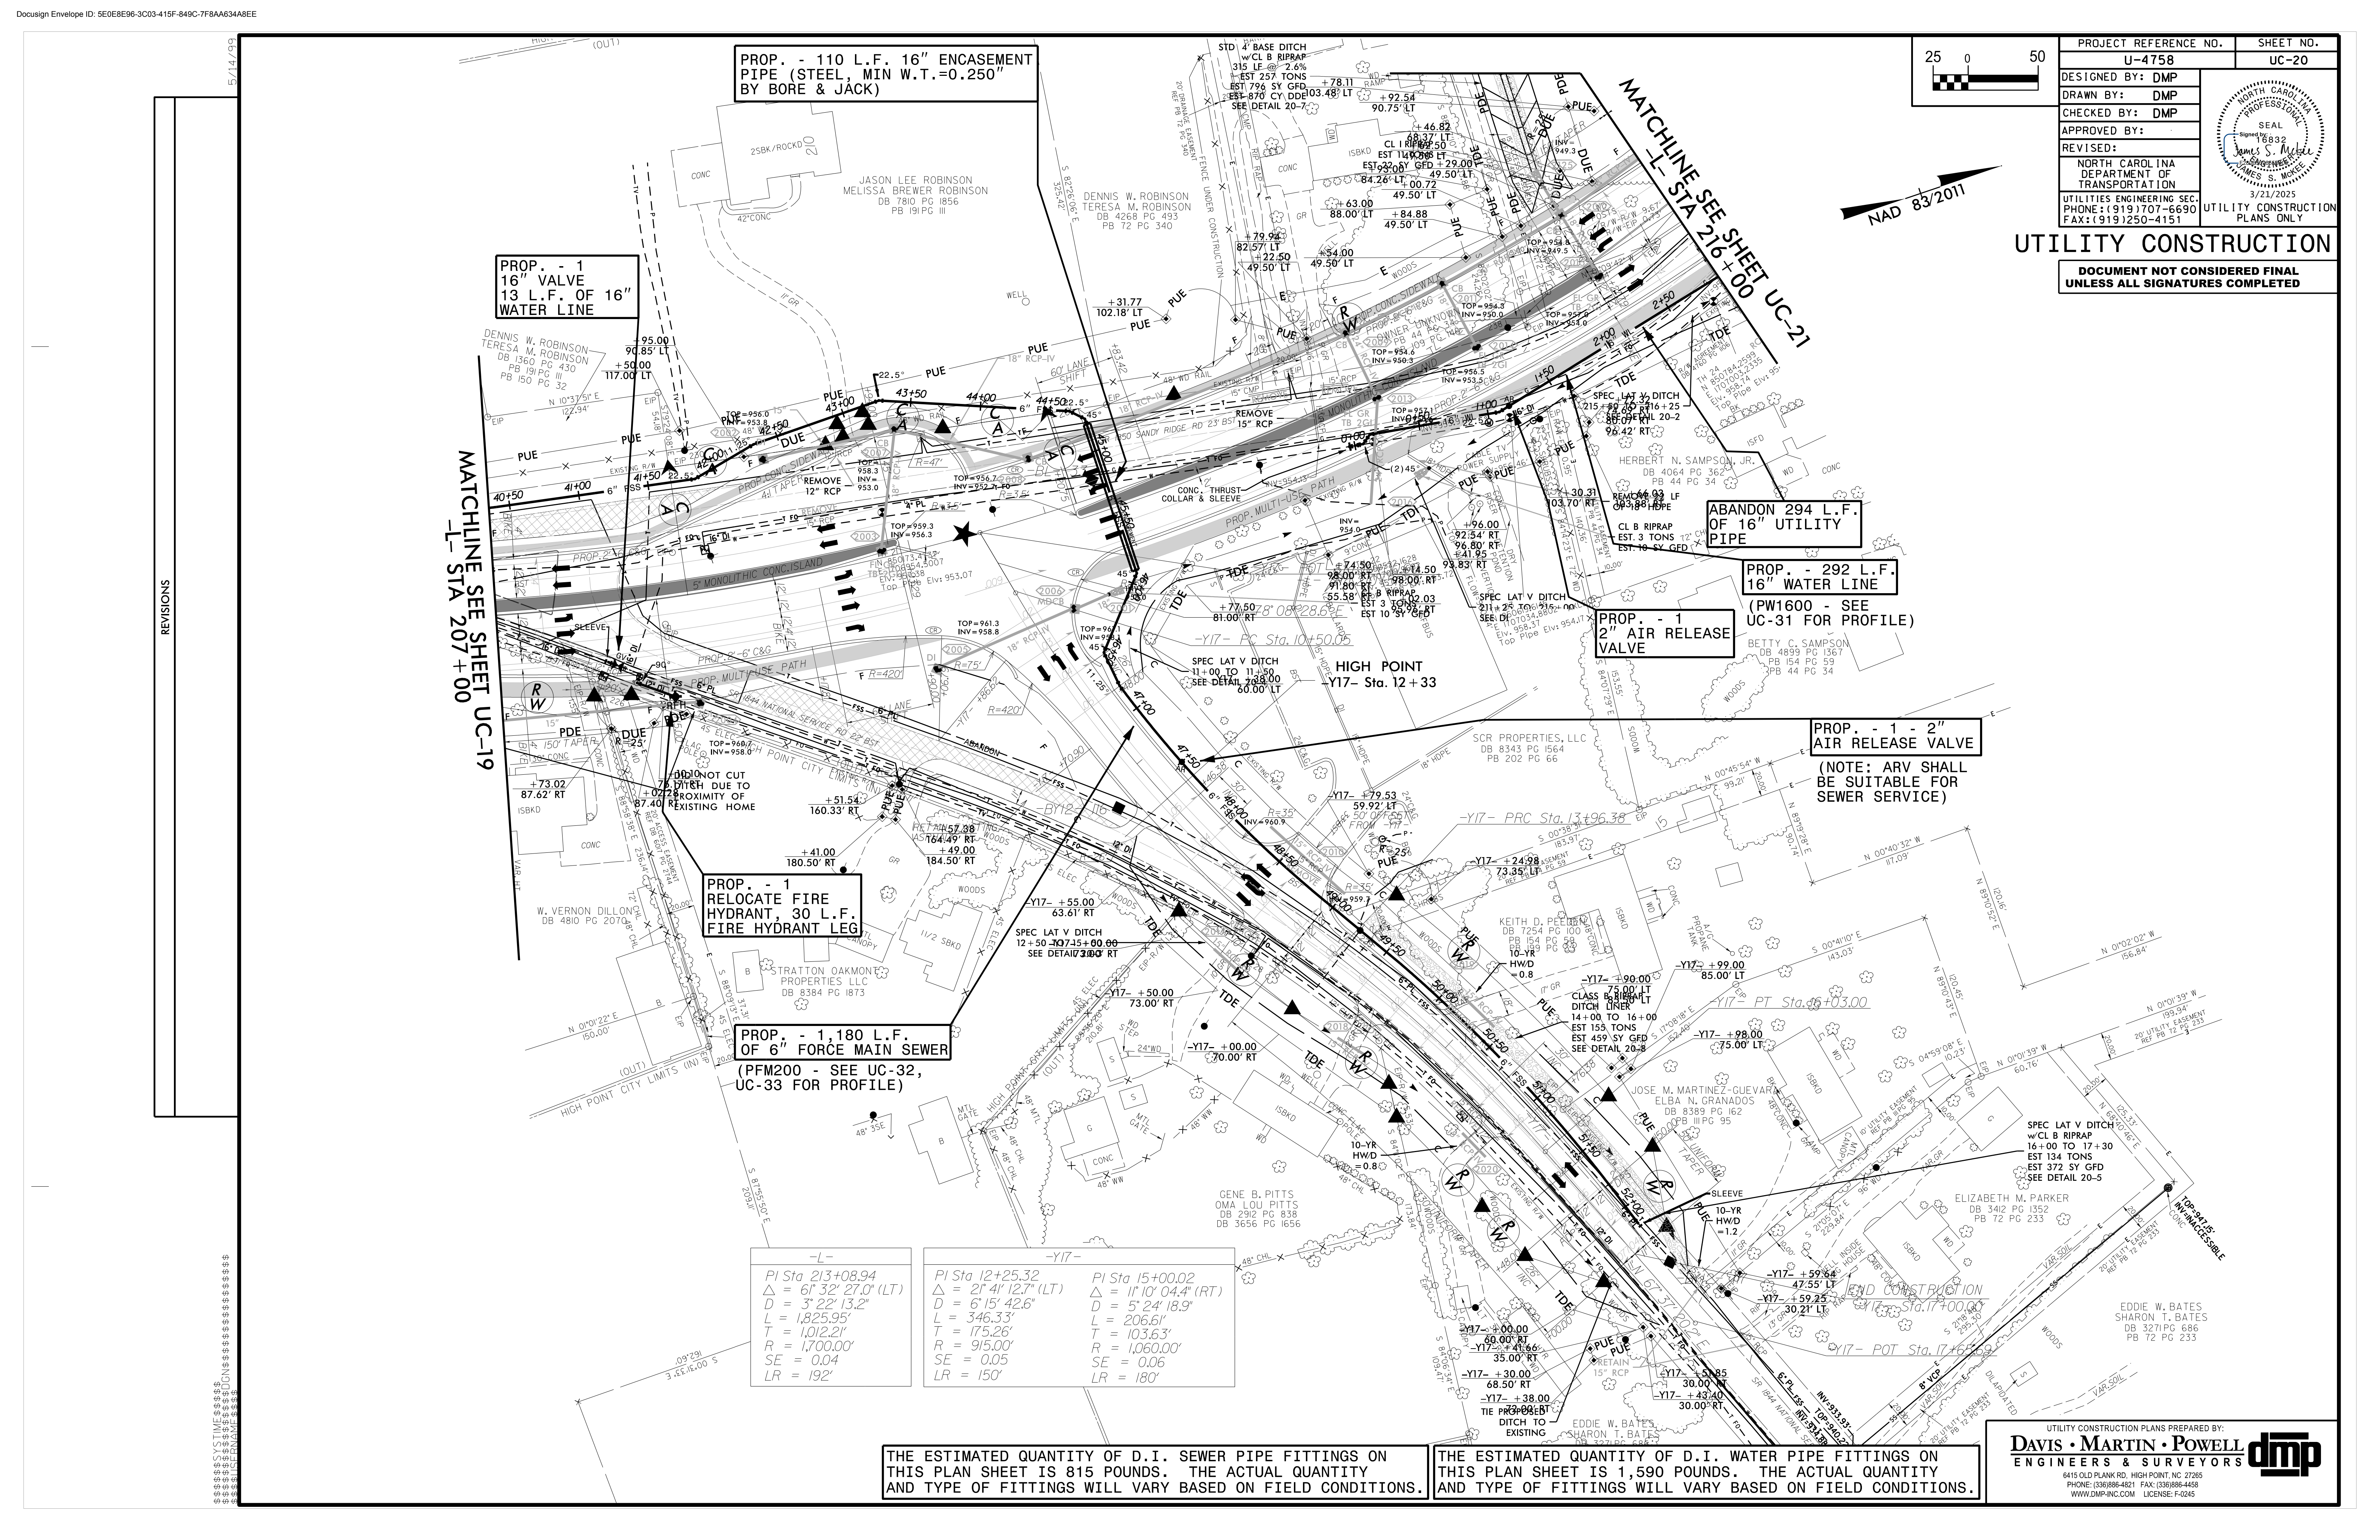


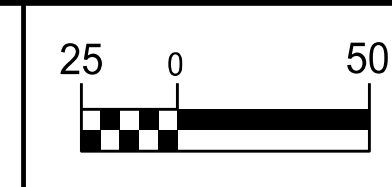

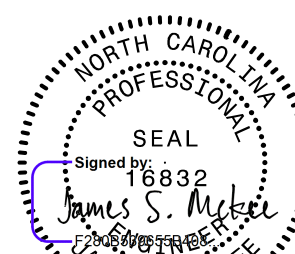PROJECT REFERENCE NO.		SHEET NO.
U-4758		UC-21
DESIGNED BY: DMP		6/9/2025 UTILITY CONSTRUCTION PLANS ONLY
DRAWN BY: DMP		
CHECKED BY: DMP		
APPROVED BY:		
REVISED:		
NORTH CAROLINA DEPARTMENT OF TRANSPORTATION		
UTILITIES ENGINEERING SEC. PHONE: (919) 707-6690 FAX: (919) 250-4151		

UTILITY CONSTRUCTION

DOCUMENT NOT CONSIDERED FINAL
UNLESS ALL SIGNATURES COMPLETED

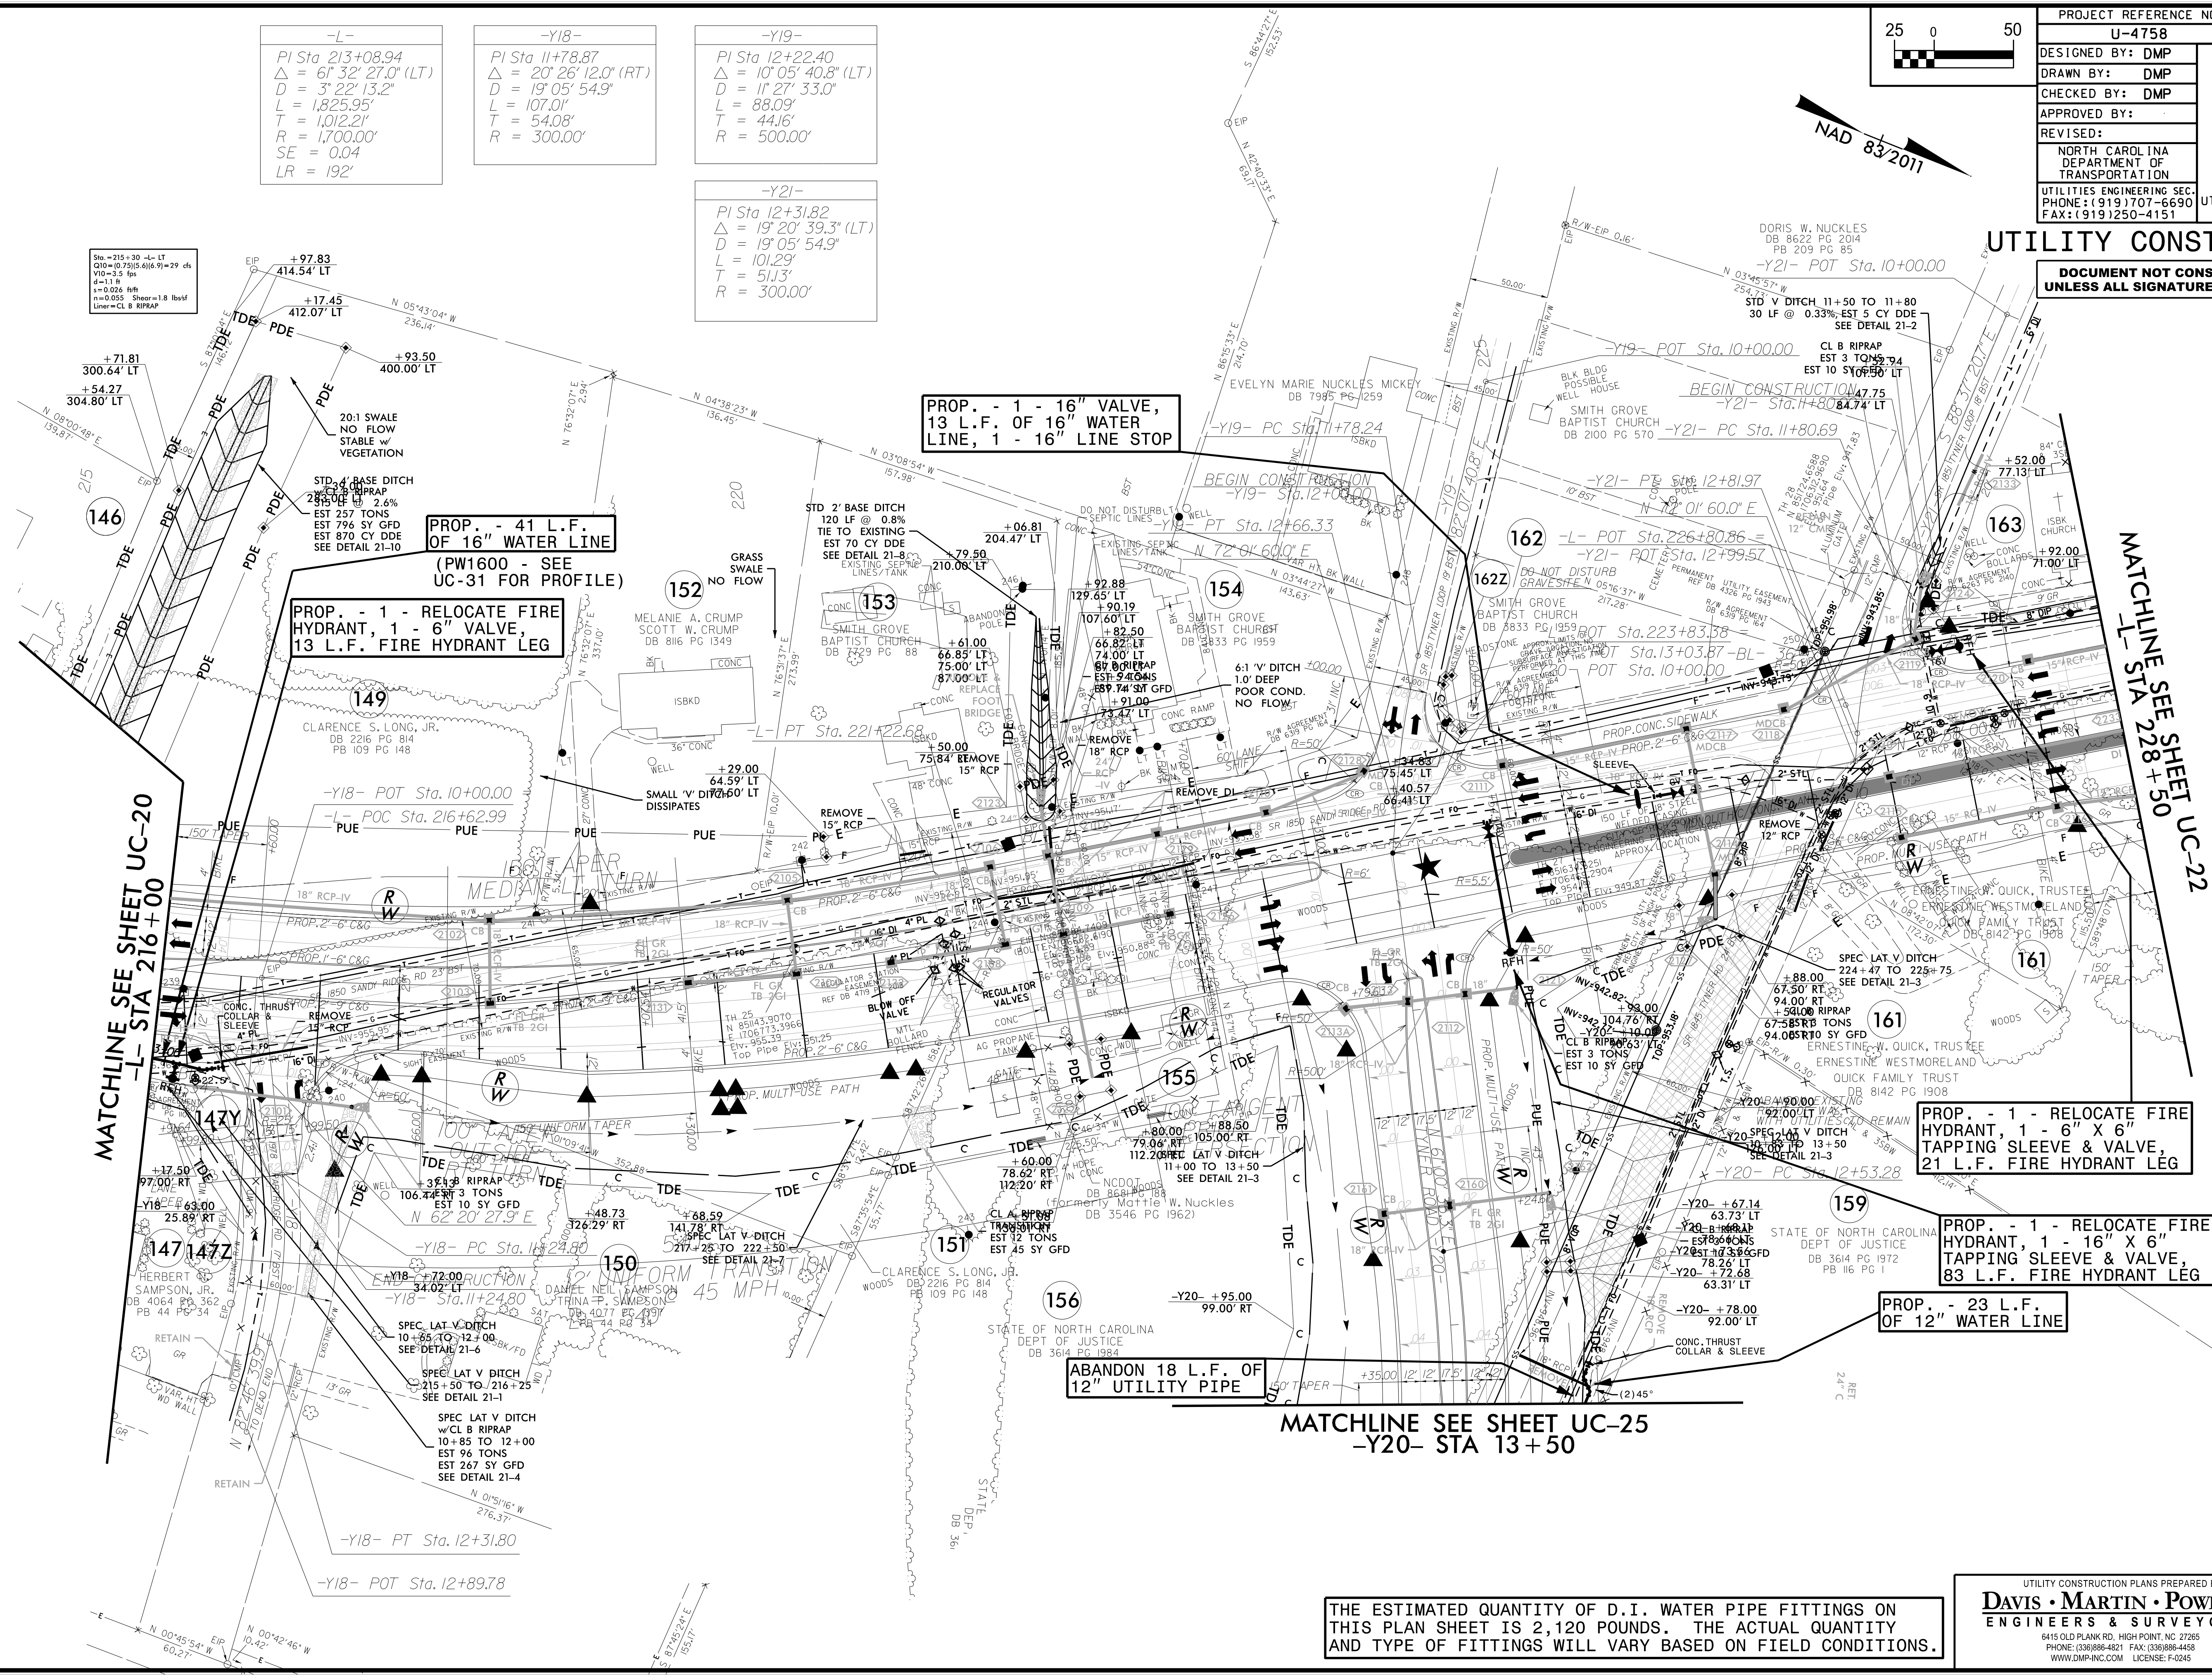

THE ESTIMATED QUANTITY OF D.I. WATER PIPE FITTINGS ON THIS PLAN SHEET IS 2,120 POUNDS. THE ACTUAL QUANTITY AND TYPE OF FITTINGS WILL VARY BASED ON FIELD CONDITIONS.

UTILITY CONSTRUCTION PLANS PREPARED BY:


DAVIS • MARTIN • POWELL
ENGINEERS & SURVEYORS

6415 OLD PLANK RD., HIGH POINT, NC 27265
PHONE: (336) 886-4821 FAX: (336) 886-4458
WWW.DMP-INC.COM LICENSE: F-0245




5/14/2025

-L-	-Y24-	-Y24-	-Y24-
PI Sta 236+00.34 Δ = 17' 24" 28.7" (RT) D = 4' 05" 33.2" L = 425.36' T = 214.33' R = 1,400.00' SE = 0.04 LR = 240'	PI Sta 10+28.95 Δ = 44' 56" 32.2" (RT) D = 8' 05" 04.0" L = 54.91' T = 28.95' R = 70.00'	PI Sta 10+89.89 Δ = 1' 00" 08.1" (RT) D = 1' 25" 56.6" L = 69.97' T = 34.99' R = 4,000.00' DS = 35 MPH	PI Sta 12+47.49 Δ = 15' 01" 13.0" (LT) D = 11' 27" 33.0" L = 131.08' T = 65.92' R = 500.00' DS = 15 MPH

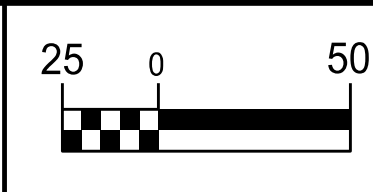

PROJECT REFERENCE NO.	SHEET NO.
U-4758	UC-22
DESIGNED BY: DMP	
DRAWN BY: DMP	
CHECKED BY: DMP	
APPROVED BY:	
REVISED:	
NORTH CAROLINA DEPARTMENT OF TRANSPORTATION	UTILITY CONSTRUCTION PLANS ONLY
UTILITIES ENGINEERING SEC. PHONE: (919) 707-6690 FAX: (919) 250-4151	

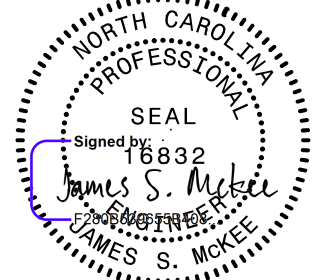

UTILITY CONSTRUCTION

DOCUMENT NOT CONSIDERED FINAL
UNLESS ALL SIGNATURES COMPLETED

PROP. - 1 - ADJUSTMENT
OF MANHOLES (CONTRACTOR
SHALL ROTATE ECCENTRIC
CONE TO MOVE TOP OUT
OF CURB & GUTTER)

PROPOSED 4"
DIAMETER MH
(BY OTHERS)

PROPOSED 2"
FORCE MAIN
(BY OTHERS)

ABANDON 55 L.F.
OF 12" UTILITY
PIPE

PROP. - 50 L.F.
OF 10" WATER LINE

PROP. - 40 L.F.
OF 8" WATER LINE

PROP. - 1 - RELOCATE
FIRE HYDRANT,
1 - 6" VALVE, 81 L.F.
FIRE HYDRANT LEG

PROP. - 1 - RELOCATE
FIRE HYDRANT,
1 - 6" VALVE, 12 L.F.
FIRE HYDRANT LEG

PROP. - 226 L.F.
OF 12" WATER LINE
1 - 12" VALVE

(PW1700 - SEE
UC-31 FOR PROFILE)

THE ESTIMATED QUANTITY OF D.I. WATER PIPE FITTINGS ON
THIS PLAN SHEET IS 2,445 POUNDS. THE ACTUAL QUANTITY
AND TYPE OF FITTINGS WILL VARY BASED ON FIELD CONDITIONS.

UTILITY CONSTRUCTION PLANS PREPARED BY:
DAVIS • MARTIN • POWELL
ENGINEERS & SURVEYORS
6415 OLD PLANK RD., HIGH POINT, NC 27265
PHONE: (336) 886-4821 FAX: (336) 886-4458
WWW.DMP-INC.COM LICENSE: F-0245


MATCHLINE SEE SHEET UC-21
-L- STA 228+50

MATCHLINE SEE SHEET UC-23
-LI- STA 11+90

MATCHLINE SEE SHEET UC-26
-Y24- STA 31+00

5/14/2011

REVISIONS

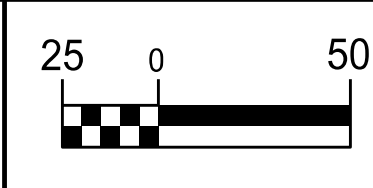

NAD 83/2011

PROJECT REFERENCE NO.		SHEET NO.
U-4758		UC-23
DESIGNED BY:	DMP	SEAL James S. McKel Professional Engineer 16832
DRAWN BY:	DMP	
CHECKED BY:	DMP	
APPROVED BY:		
REVISED:		
NORTH CAROLINA DEPARTMENT OF TRANSPORTATION		3/21/2025
UTILITIES ENGINEERING SEC. PHONE: (919) 707-6690 FAX: (919) 250-4151		UTILITY CONSTRUCTION PLANS ONLY

UTILITY CONSTRUCTION

DOCUMENT NOT CONSIDERED FINAL
UNLESS ALL SIGNATURES COMPLETED


MATCHLINE SEE SHEET UC-22
-LI- STA 11+90

MATCHLINE SEE SHEET UC-26

MATCHLINE SEE SHEET UC-27



PROP. - 1 - RECONSTRUCT MANHOLE
STRUCTURES (RAISE TOP FROM EL. 964.23'
TO EL. 966.7' +/- USING PRECAST RISER)


PROP. - 1 - RECONSTRUCT
MANHOLE STRUCTURES
(RAISE TOP FROM EL. 965.51'
TO EL. 969.2' +/- USING
PRECAST RISER)

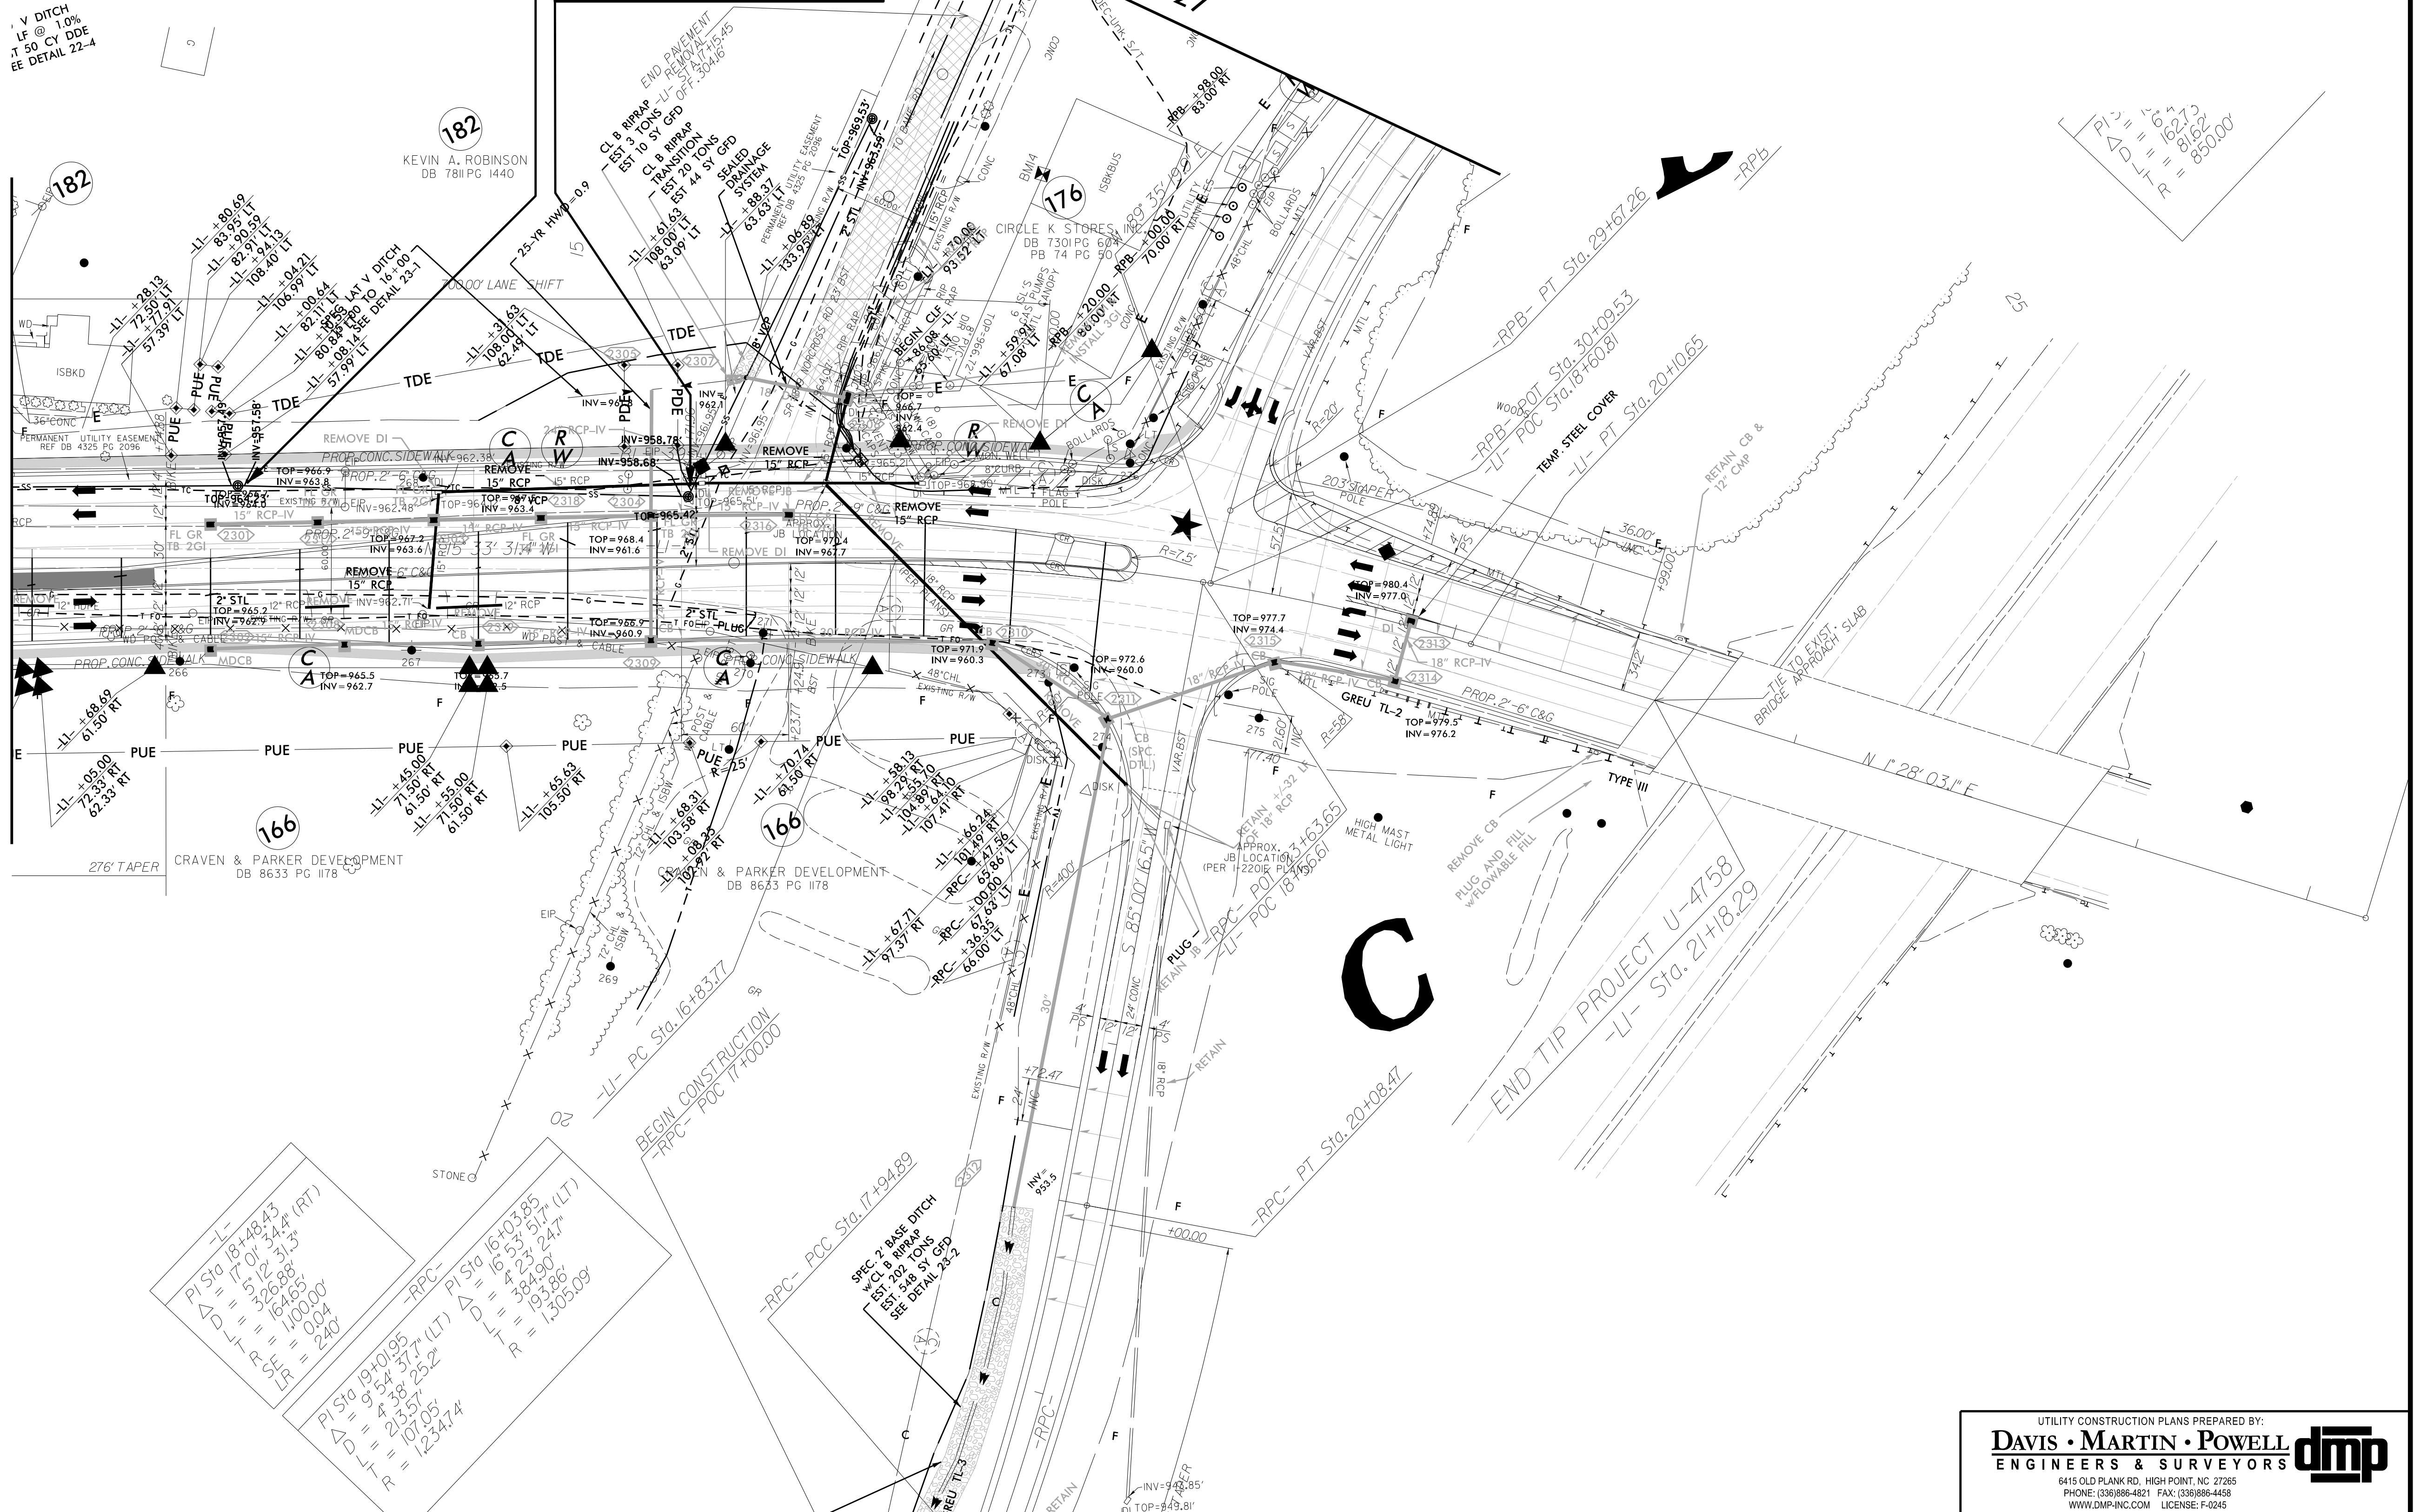

5/14/2025

REVISIONS

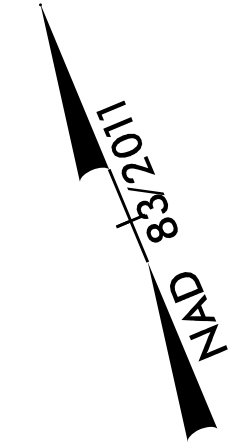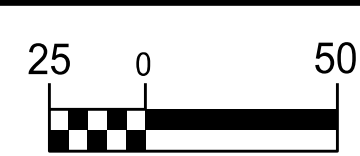

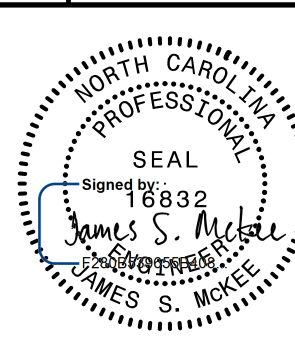PROJECT REFERENCE NO.		SHEET NO.
U-4758		UC-24
DESIGNED BY: DMP		
DRAWN BY: DMP		
CHECKED BY: DMP		
APPROVED BY:		
REVISED:		
NORTH CAROLINA DEPARTMENT OF TRANSPORTATION		
UTILITIES ENGINEERING SEC. PHONE: (919) 707-6690 FAX: (919) 250-4151		3/21/2025 UTILITY CONSTRUCTION PLANS ONLY

UTILITY CONSTRUCTION

DOCUMENT NOT CONSIDERED FINAL
UNLESS ALL SIGNATURES COMPLETED

MATCHLINE SEE SHEET UC-12
-Y8- STA 12+00

MATCHLINE SEE SHEET UC-13
-Y26- STA 14+00

PROP. - 108 LF OF
18" ENCASEMENT
PIPE (STEEL,
MIN W.T. = .0250"
BY OPEN CUT)

THE ESTIMATED QUANTITY OF D.I. WATER PIPE FITTINGS ON
THIS PLAN SHEET IS 1,005 POUNDS. THE ACTUAL QUANTITY
AND TYPE OF FITTINGS WILL VARY BASED ON FIELD CONDITIONS.

-Y8-
PI Sta 18+02.44
Δ = 48' 26' 40.9" (RT)
D = 4' 46' 28.7"
L = 1014.62'
T = 539.86'
R = 1,200.00'
SE = 0.07
LR = 168'

-Y26-
PI Sta 11+61.10
Δ = 60' 32' 15.2" (LT)
D = 25' 27' 53.2"
L = 237.73'
T = 131.31'
R = 225.00'
SE = 0.06
DS = 30 MPH
LR = 126'


PI Sta 14+09.63
Δ = 13' 09' 55.5" (RT)
D = 5' 52' 35.4"
L = 224.04'
T = 112.51'
R = 975.00'
SE = 0.05
LR = 105'

PROP. - 1 - FIRE HYDRANT,
1 - 6" VALVE, 43 L.F. OF
FIRE HYDRANT LEG
8" X 6" TEE

PROP. - 1
RELOCATE FIRE HYDRANT,
26 L.F. FIRE HYDRANT LEG

PROP. - 537 L.F.
OF 8" WATER LINE
(PW900 - SEE
UC-30 FOR PROFILE)

SYSTEMS ENGINEERING, INC.
11111 DOWNSIDE DRIVE
SUITE 100
DALLAS, TEXAS 75243
PHONE: (214) 343-1111
FAX: (214) 343-1112
WWW.DMP-INC.COM

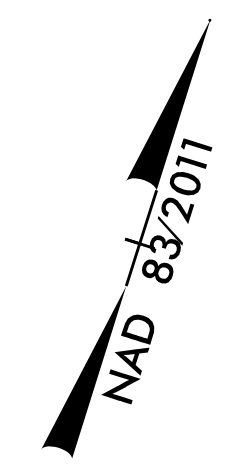


**DOCUMENT NOT CONSIDERED FINAL
UNLESS ALL SIGNATURES COMPLETED**

UTILITY CONSTRUCTION PLANS PREPARED BY:

DAVIS • MARTIN • POWELL
ENGINEERS & SURVEYORS



6415 OLD PLANK RD., HIGH POINT, NC 27265
PHONE: (336)886-4821 FAX: (336)886-4458
WWW.DMP-INC.COM LICENSE: F-0245

dmp

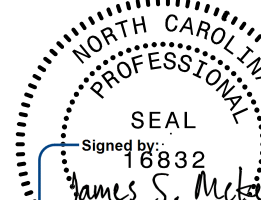PROJECT REFERENCE NO.		SHEET NO.
U-4758		UC-26
DESIGNED BY: DMP		
DRAWN BY: DMP		
CHECKED BY: DMP		
APPROVED BY:		
REVISED:		
NORTH CAROLINA DEPARTMENT OF TRANSPORTATION		UTILITY CONSTRUCTION PLANS ONLY
UTILITIES ENGINEERING SEC. PHONE: (919) 707-6690 FAX: (919) 250-4151		

UTILITY CONSTRUCTION

DOCUMENT NOT CONSIDERED FINAL
UNLESS ALL SIGNATURES COMPLETED

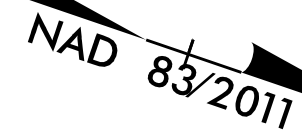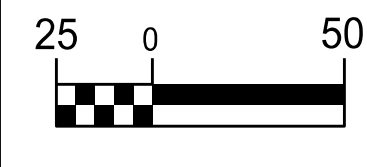

REVISIONS

PROPOSED WASTEWATER
PUMP STATION (PRIVATE,
FOR CHEERWINE ONLY)
(BY OTHERS)

PROPOSED 2"
FORCE MAIN
(BY OTHERS)

PROPOSED FIRE
HYDRANT
RELOCATION
(BY OTHERS)

3.0' BASE x 1.5' DEEP
3:1 SIDES, STABLE w/
TREES & VEG.
NO FLOW


TIE TO
EXIST. DITCH

165A
FROM DWY26-14+50 LT
P=0.0305, B=0.8
=37.4' c/s
=2.5' c/s
=1.4' c/s
=0.004 R/L, n=0.030
=Vegetation

BASE DITCH
@ 0.40%
85 CY DDE
DETAIL 26-8

RIPRAP
TONS
CY GFD

PROPOSED 4"
GRAVITY SEWER
(BY OTHERS)

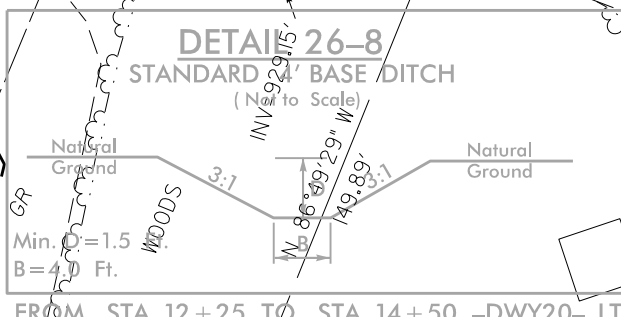

STD 2' BASE DITCH
w/CL B RIPRAP
100 LF @ 5.0%
EST 198 TONS
EST 348 SY GFD
EST 75 CY DDE
SEE DETAIL 26-7

171
GLENDA ANNE GEORGE FOUST
PATRICIA A. GEORGE
DB 6803 PG 132
PB 73 PG 72

170
GLENDA ANNE GEORGE FOUST
PATRICIA A. GEORGE
DB 6811 PG 520
PB 73 PG 72

169
JOE PHAGAN
DB 7812 PG 2500
PB 92 PG 118

169
JOE PHAGAN
DB 7812 PG 2500
PB 92 PG 118

MATCHLINE
SEE SHEET UC-22

MATCHLINE
SEE SHEET UC-22

MATCHLINE
SEE SHEET UC-22

MATCHLINE
SEE SHEET UC-22

MATCHLINE
SEE SHEET UC-22

MATCHLINE SEE SHEET UC-23

MATCHLINE SEE SHEET UC-27
-Y29- STA 22+00


THIS SHEET IS FOR INFORMATIONAL PURPOSES
ONLY. NO WATER OR SEWER CONFLICTS ARE
ANTICIPATED ON THIS SHEET.

PROJECT REFERENCE NO.		SHEET NO.	
U-4758		UC-26A	
DESIGNED BY: DMP			
DRAWN BY: DMP			
CHECKED BY: DMP			
APPROVED BY:			
REVISED:			
NORTH CAROLINA DEPARTMENT OF TRANSPORTATION		3/21/2025 UTILITIES ENGINEERING SEC. PHONE: (919) 707-6690 FAX: (919) 250-4151 UTILITIES CONSTRUCTION PLANS ONLY	

UTILITY CONSTRUCTION

**DOCUMENT NOT CONSIDERED FINAL
UNLESS ALL SIGNATURES COMPLETED**

NAD 83/2011

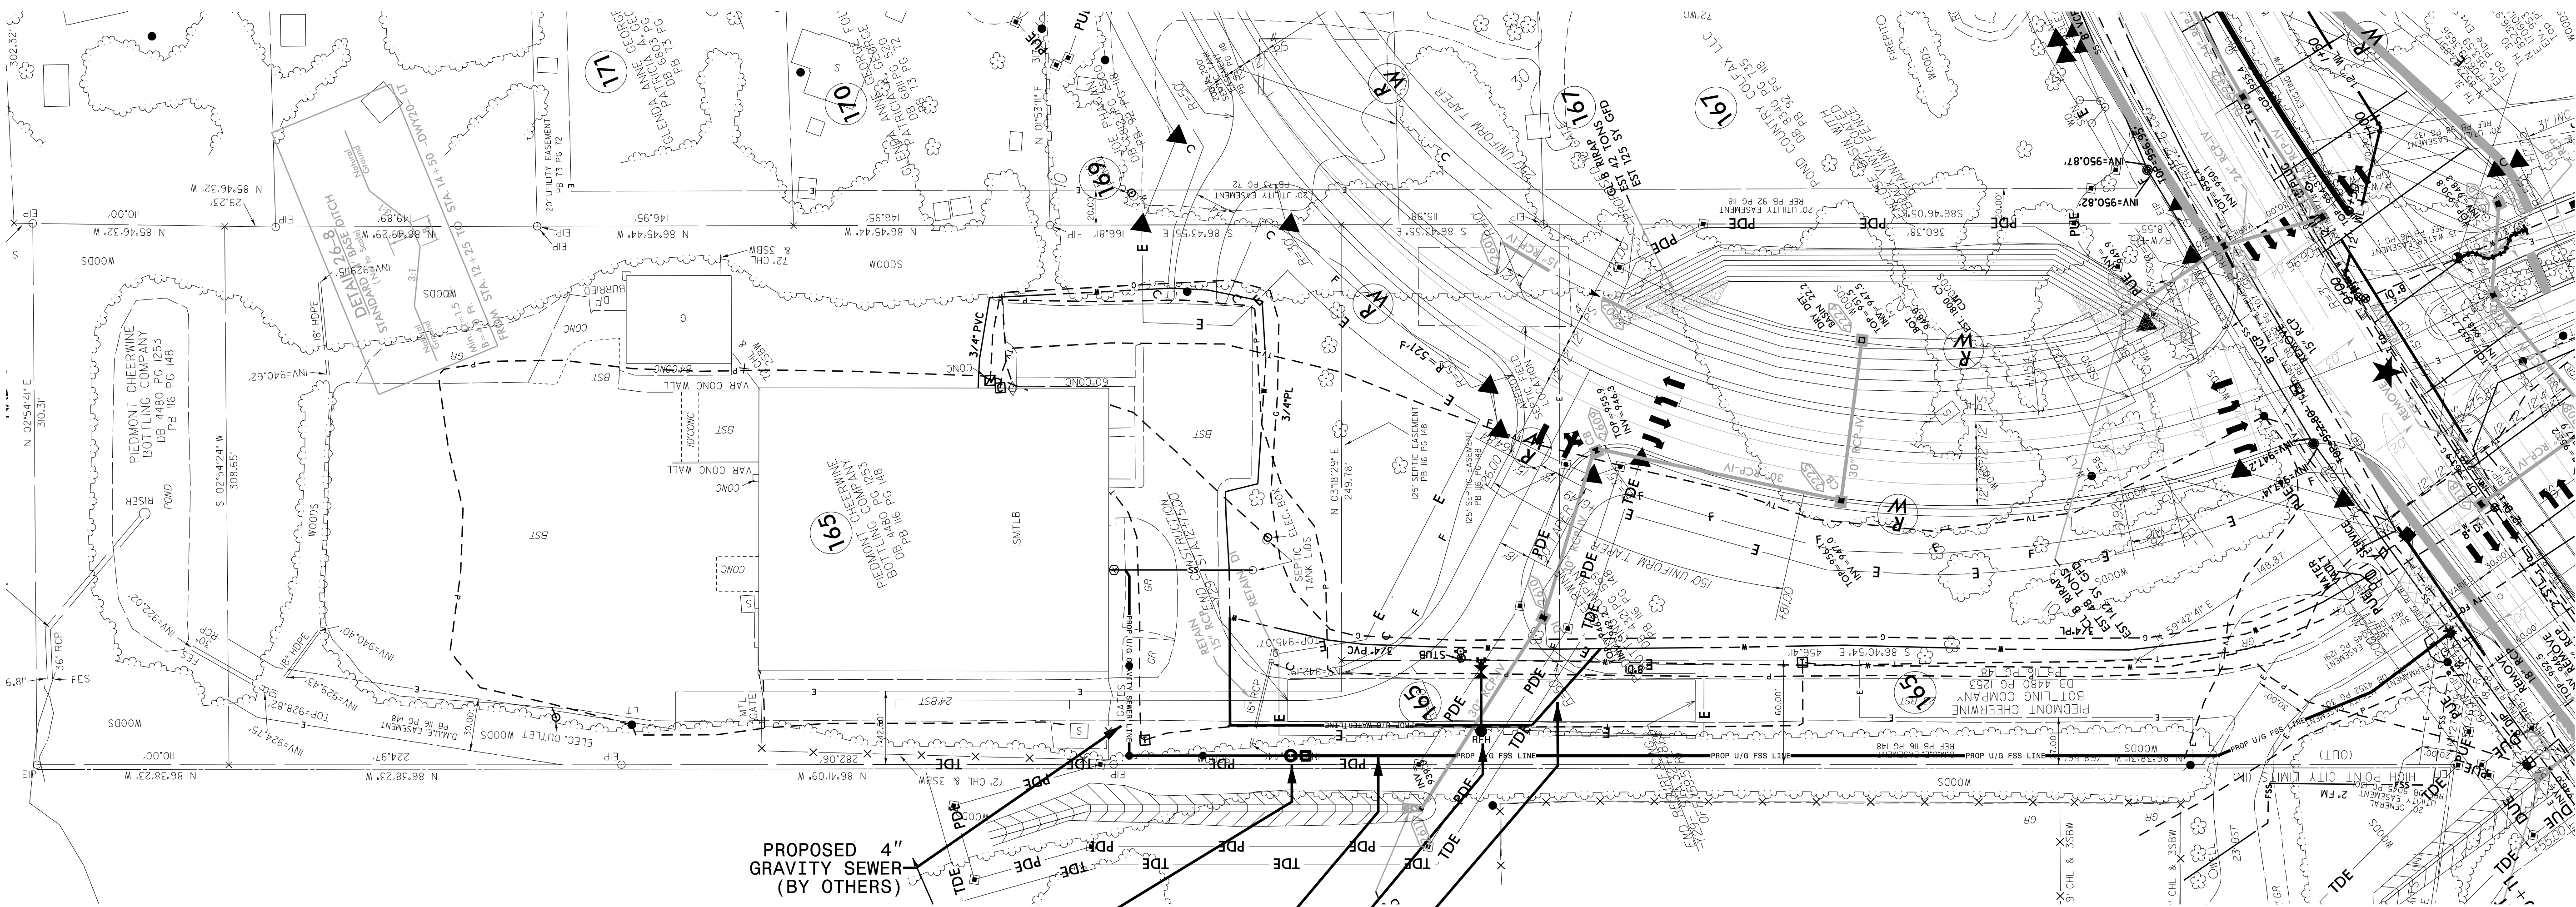

PROPOSED 4'
GRAVITY SEWER
(BY OTHERS)

PROPOSED WASTEWATER
PUMP STATION (PRIVATE,
FOR CHEERWINE ONLY)
(BY OTHERS)

PROPOSED 2'
FORCE MAIN
(BY OTHERS)

PROPOSED FIRE HYDRANT RELOCATION (BY OTHERS)


PROPOSED WATER
SERVICE LINE
(BY OTHERS)

UTILITY CONSTRUCTION PLANS PREPARED BY

DAVIS • MARTIN • POWELL
ENGINEERS & SURVEYORS

6415 OLD PLANK RD, HIGH POINT, NC 27262
PHONE: (336)886-4821 FAX: (336)886-4458
WWW.DMP-INC.COM LICENSE: F-0245





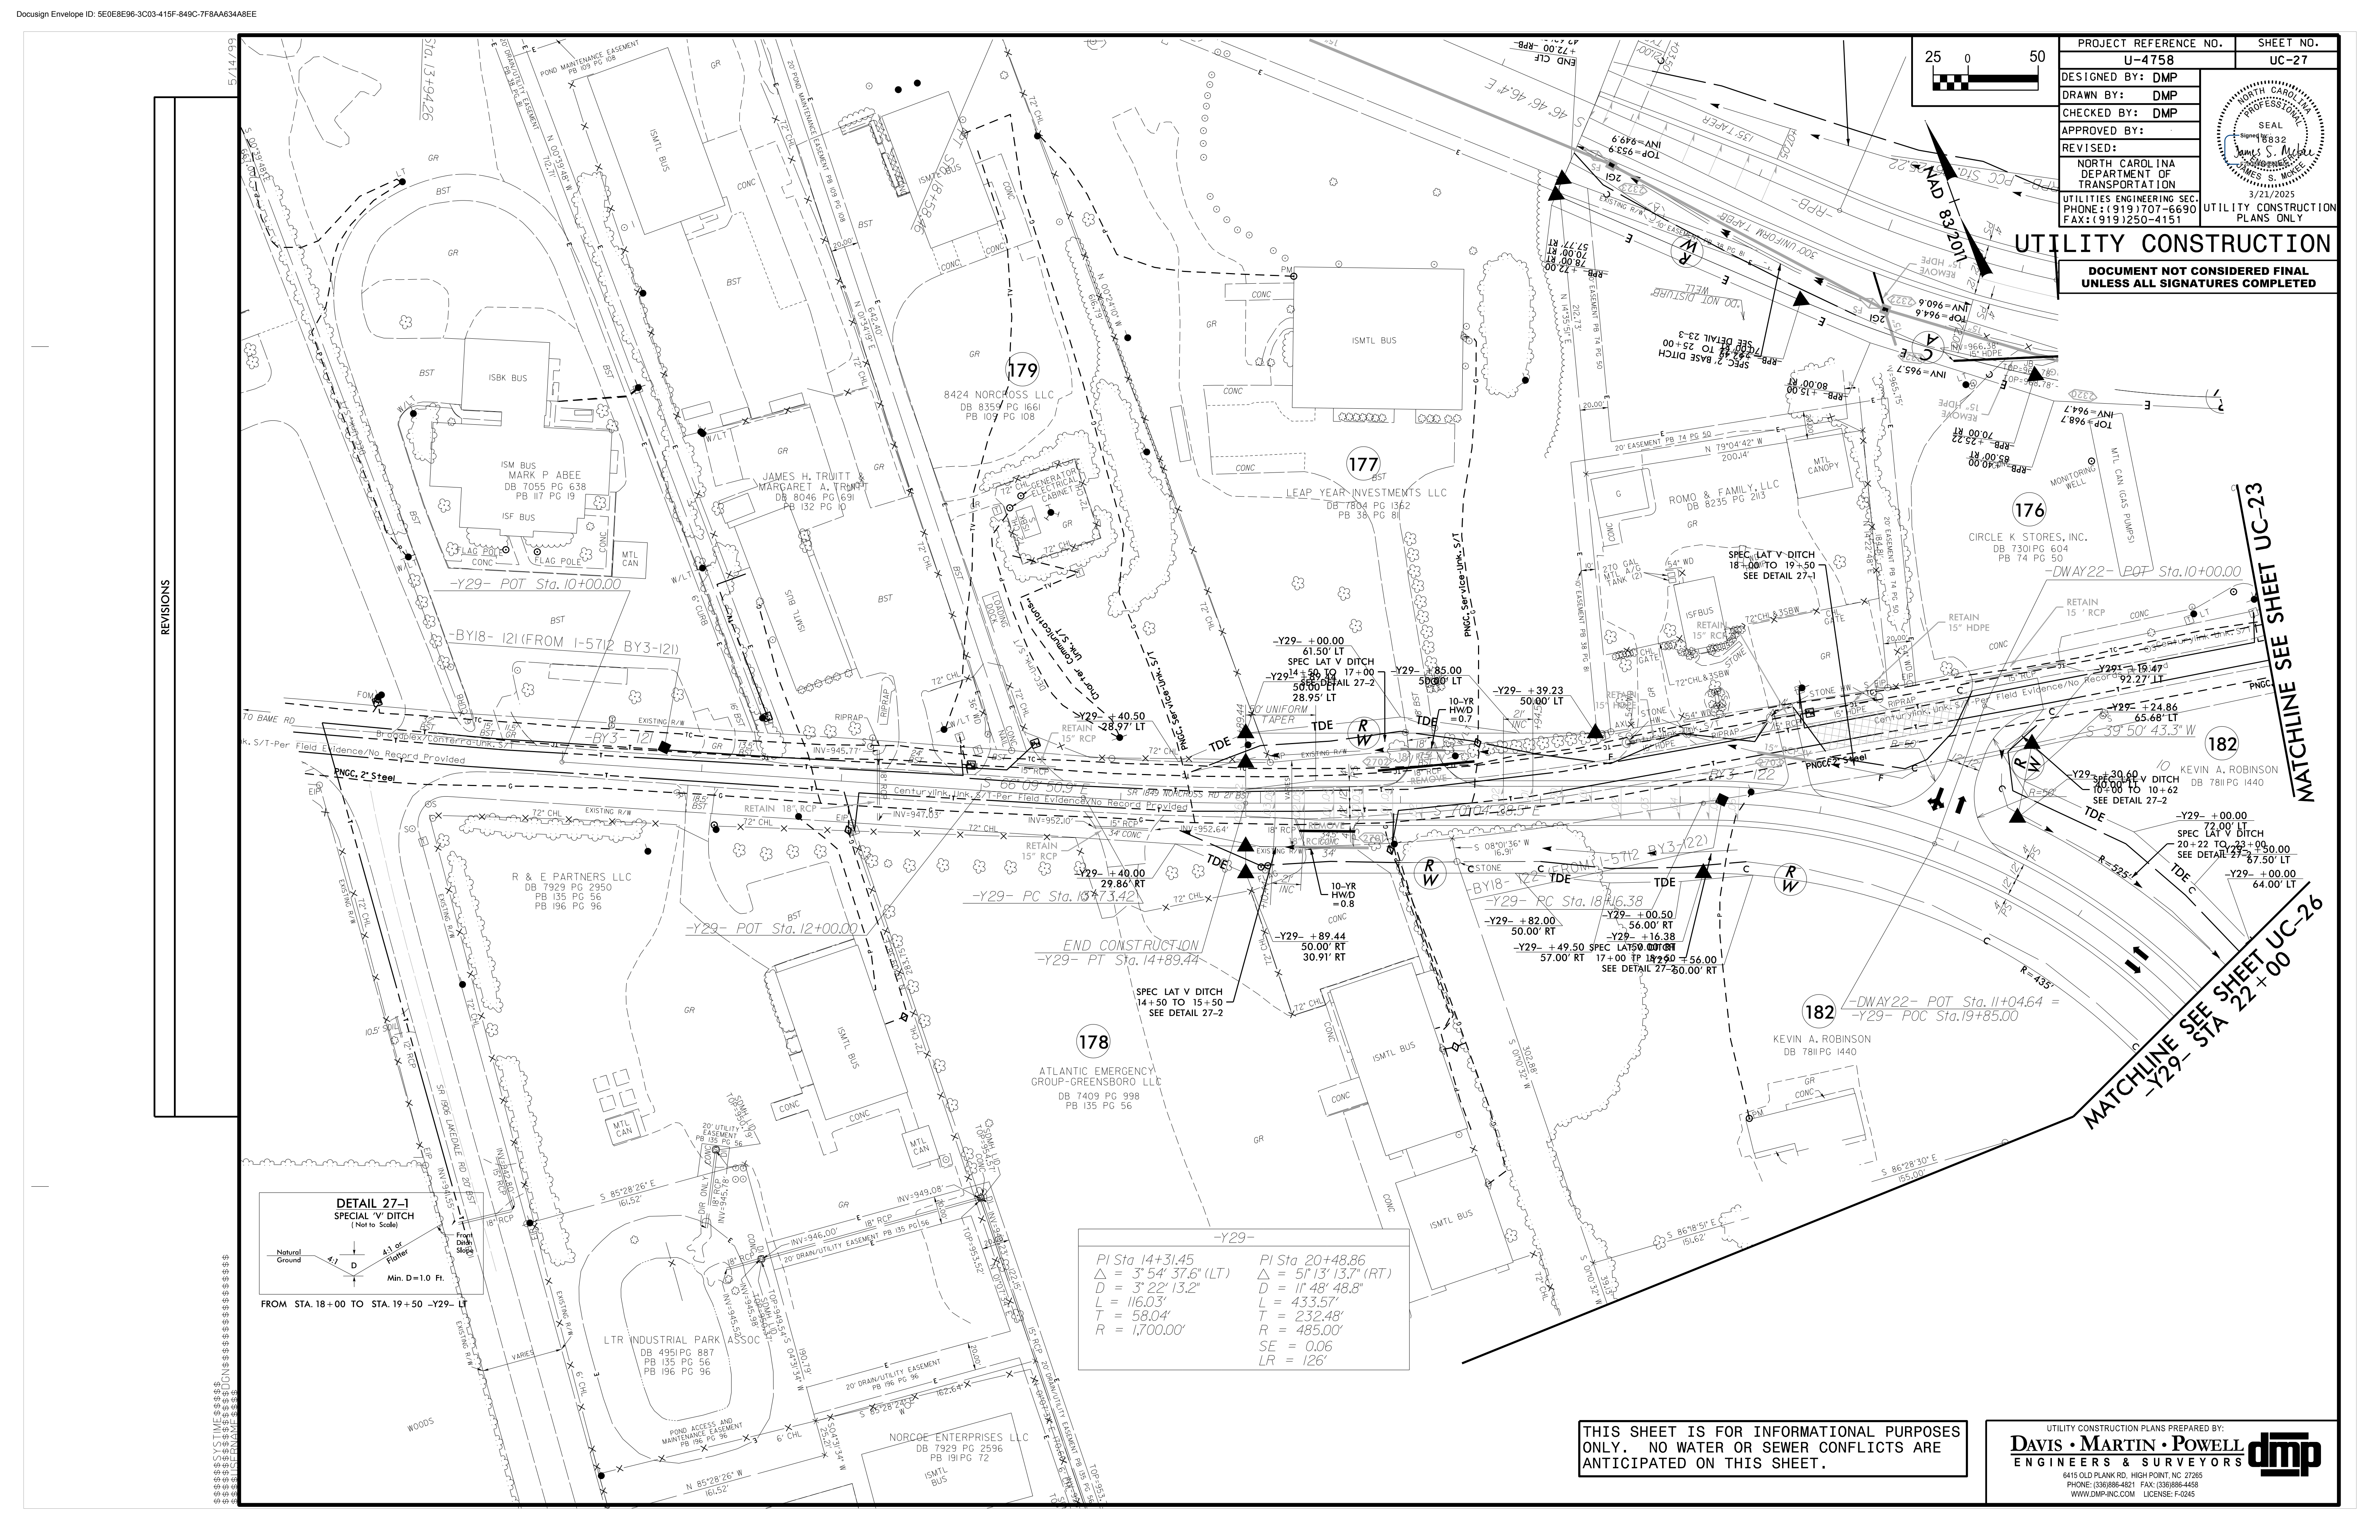

PROJECT REFERENCE NO.		SHEET NO.
U-4758		UC-27
DESIGNED BY:	DMP	PROFESSIONAL SEAL James S. Moore 3/21/2025 NORTH CAROLINA DEPARTMENT OF TRANSPORTATION UTILITY ENGINEERING SEC. PHONE: (919) 707-6690 FAX: (919) 250-4151
DRAWN BY:	DMP	
CHECKED BY:	DMP	
APPROVED BY:		
REVISED:		
NORTH CAROLINA DEPARTMENT OF TRANSPORTATION		UTILITY CONSTRUCTION PLANS ONLY

UTILITY CONSTRUCTION

DOCUMENT NOT CONSIDERED FINAL
UNLESS ALL SIGNATURES COMPLETED

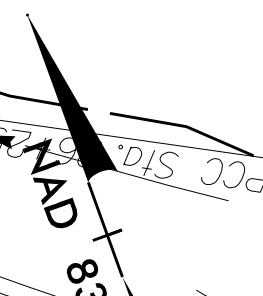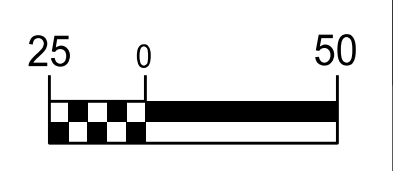

Y29-	
PI Sta 14+31.45	PI Sta 20+48.86
Δ = 3° 54' 37.6" (LT)	Δ = 5° 13' 13.7" (RT)
D = 3° 22' 13.2"	D = 11° 48' 48.8"
L = 116.03'	L = 433.57'
T = 58.04'	T = 232.48'
R = 1,700.00'	R = 485.00'
SE = 0.06	
LR = 126'	

THIS SHEET IS FOR INFORMATIONAL PURPOSES ONLY. NO WATER OR SEWER CONFLICTS ARE ANTICIPATED ON THIS SHEET.


UTILITY CONSTRUCTION PLANS PREPARED BY:
DAVIS • MARTIN • POWELL
ENGINEERS & SURVEYORS
6415 OLD PLANK RD, HIGH POINT, NC 27265
PHONE: (336) 886-4821 FAX: (336) 886-4458
WWW.DMP-INC.COM LICENSE: F-0245

REVISIONS

MATCHLINE SEE SHEET UC-25
-Y20- STA 23+50

**DOCUMENT NOT CONSIDERED FINAL
UNLESS ALL SIGNATURES COMPLETED**

The seal is circular with a dotted border. The text "NORTH CAROLINA" is at the top, "PROFESSIONAL" is at the bottom, and "SEAL" is in the center. Below "SEAL" is "Signed by:" followed by the signature "James S. McKee" and the license number "16832". Below the signature is "ENGINEER" and the name "JAMES S. MCKEE". At the bottom is the expiration date "6/9/2025".

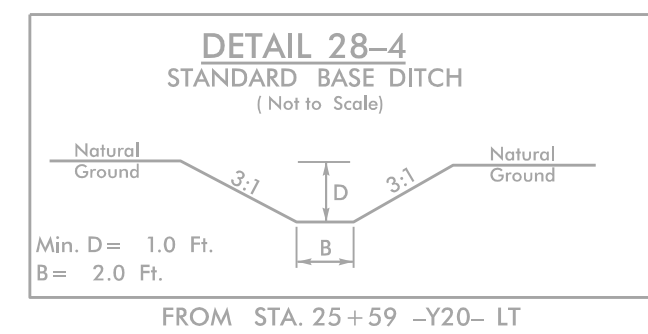

NEW BREMEN INVESTMENTS INC
DB 6865 PG 170
PB 80 PG 122

STATE OF NORTH CAROLINA
DEPT OF JUSTICE
DB 3614 PG 1972
PB 116 PG 1

PROP. - 40 LF OF
12" WATER LINE

PROP. - 1 - RELOCATE
FIRE HYDRANT; 31 L.F.
OF FIRE HYDRANT LEG

UTILITY CONSTRUCTION PLANS PREPARED BY:


DAVIS • MARTIN • POWELL
ENGINEERS & SURVEYORS

6415 OLD PLANK RD, HIGH POINT, NC 27265
PHONE: (336)886-4821 FAX: (336)886-4458
WWW.DMP-INC.COM LICENSE: F-0245

dmp



**DOCUMENT NOT CONSIDERED FINAL
UNLESS ALL SIGNATURES COMPLETED**

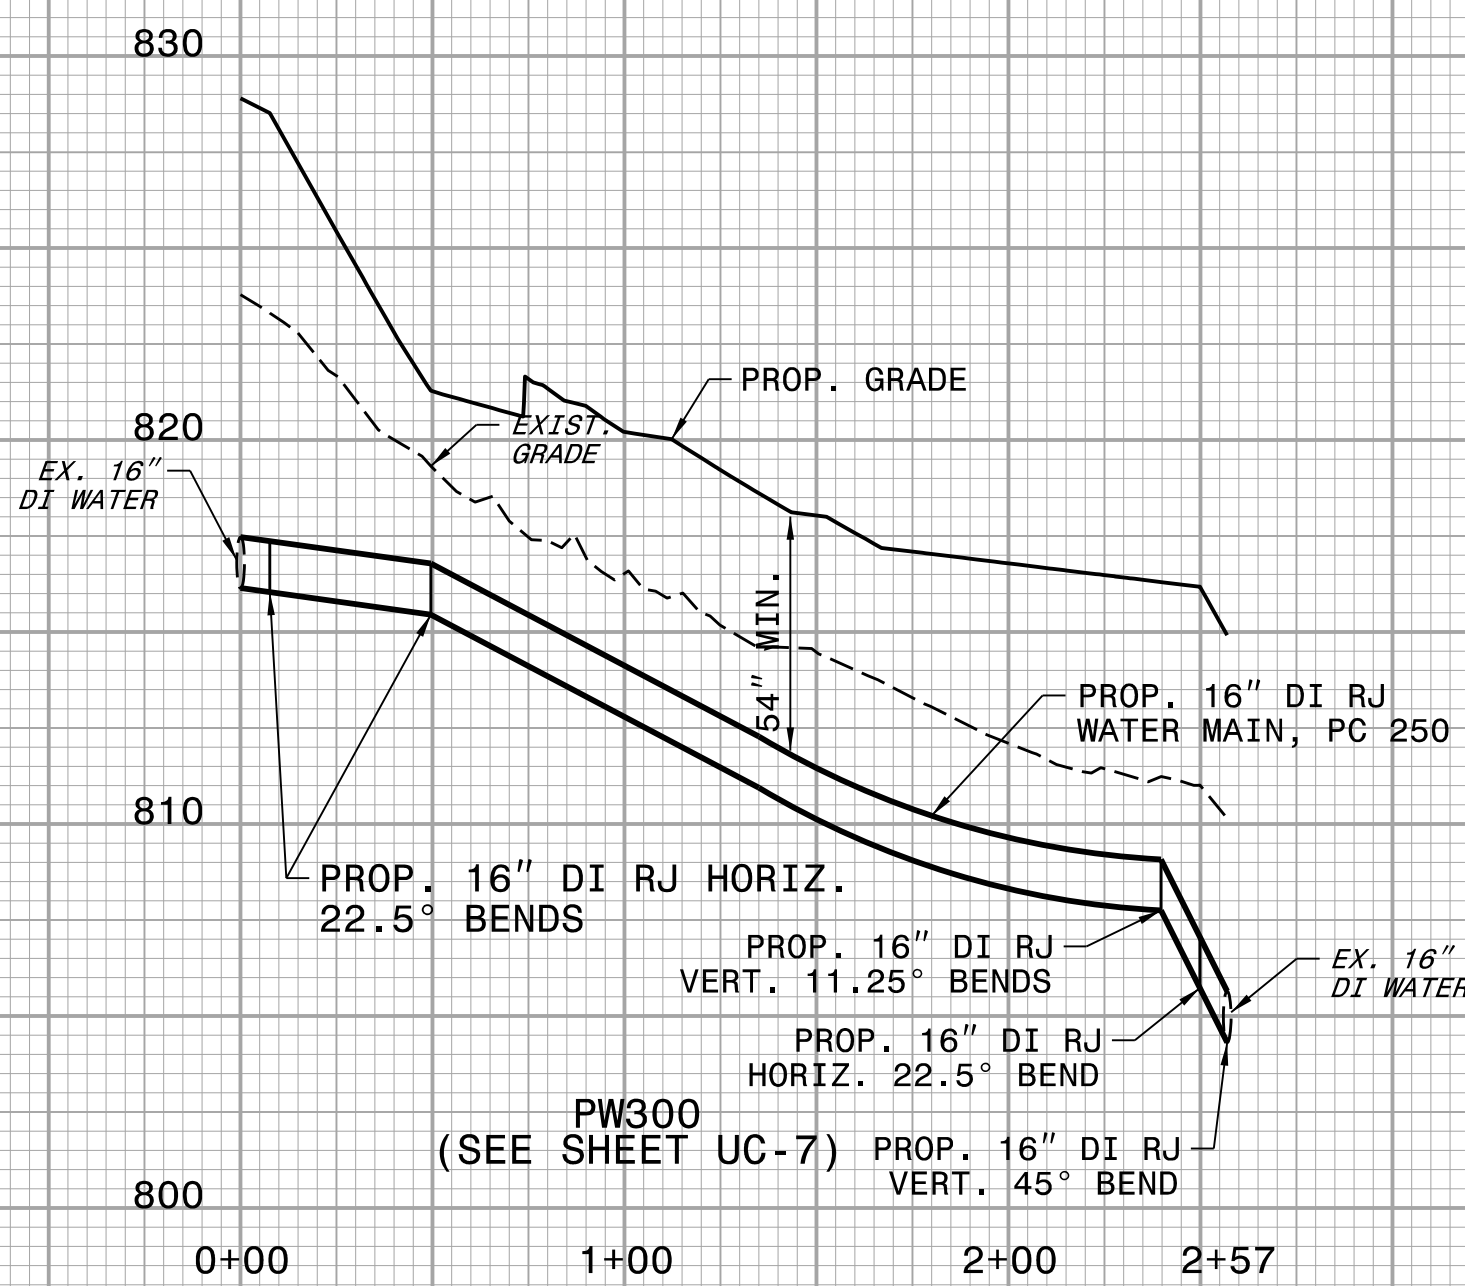



25050

1"=50' H, 1"=5' V


PROJECT REFERENCE NO.	SHEET NO.
U-4758	UC-29
DESIGNED BY: DMP	SEAL North Carolina Professional Engineer James S. Mikes 3/21/2025
DRAWN BY: DMP	
CHECKED BY: DMP	
APPROVED BY:	
REVISED:	
NORTH CAROLINA DEPARTMENT OF TRANSPORTATION	
UTILITIES ENGINEERING SEC. PHONE: (919) 707-6690 FAX: (919) 250-4151	
UTILITY CONSTRUCTION PLANS ONLY	


UTILITY CONSTRUCTION

DOCUMENT NOT CONSIDERED FINAL
UNLESS ALL SIGNATURES COMPLETED

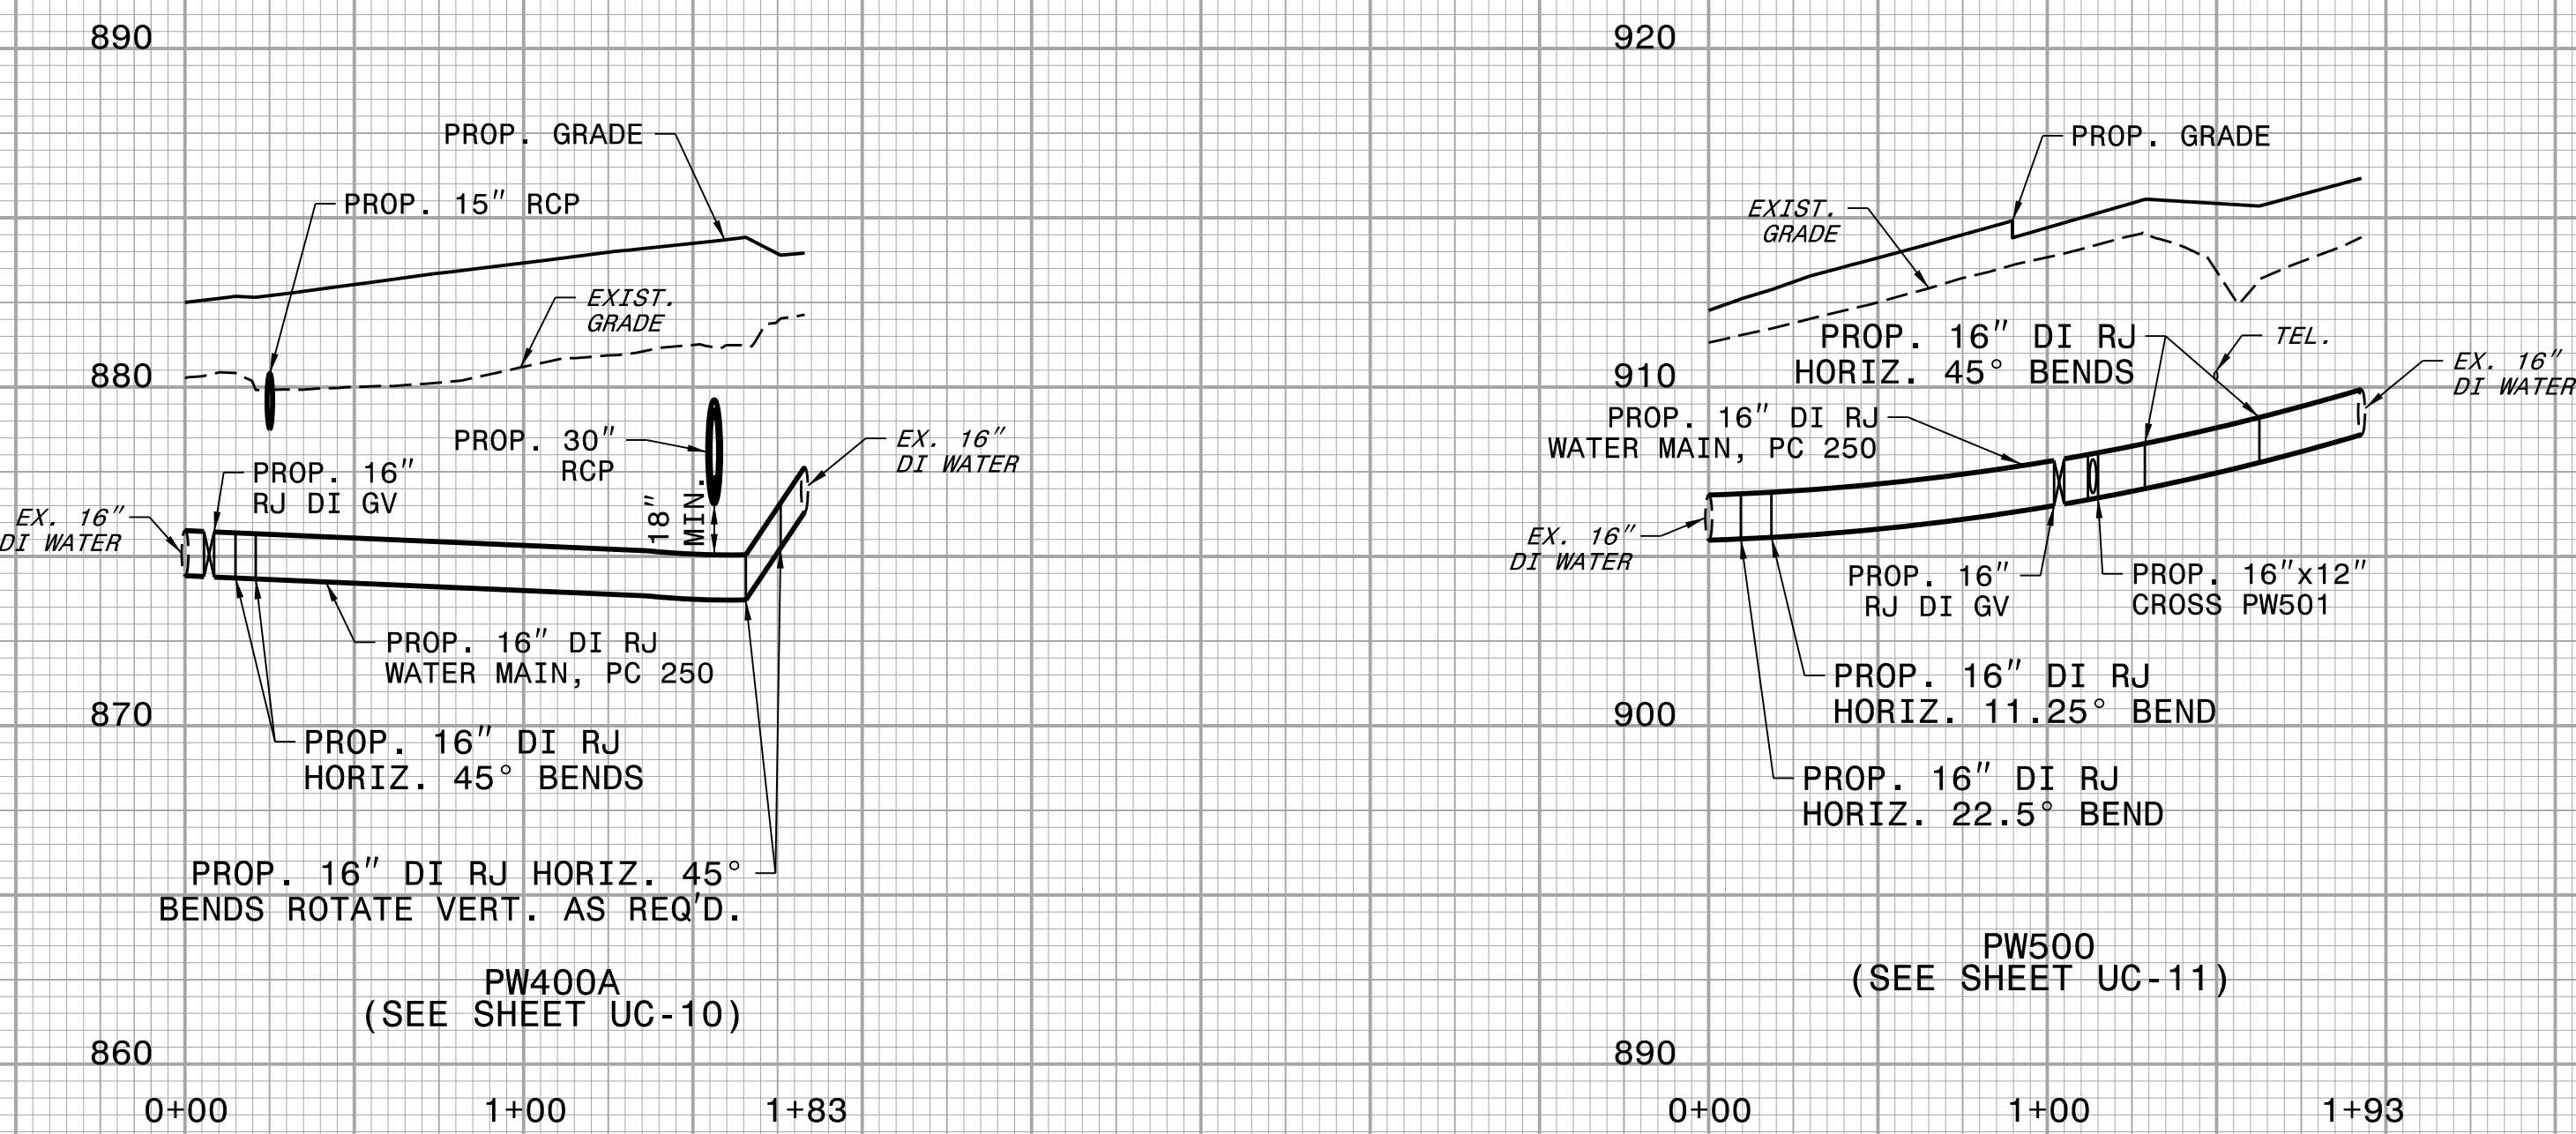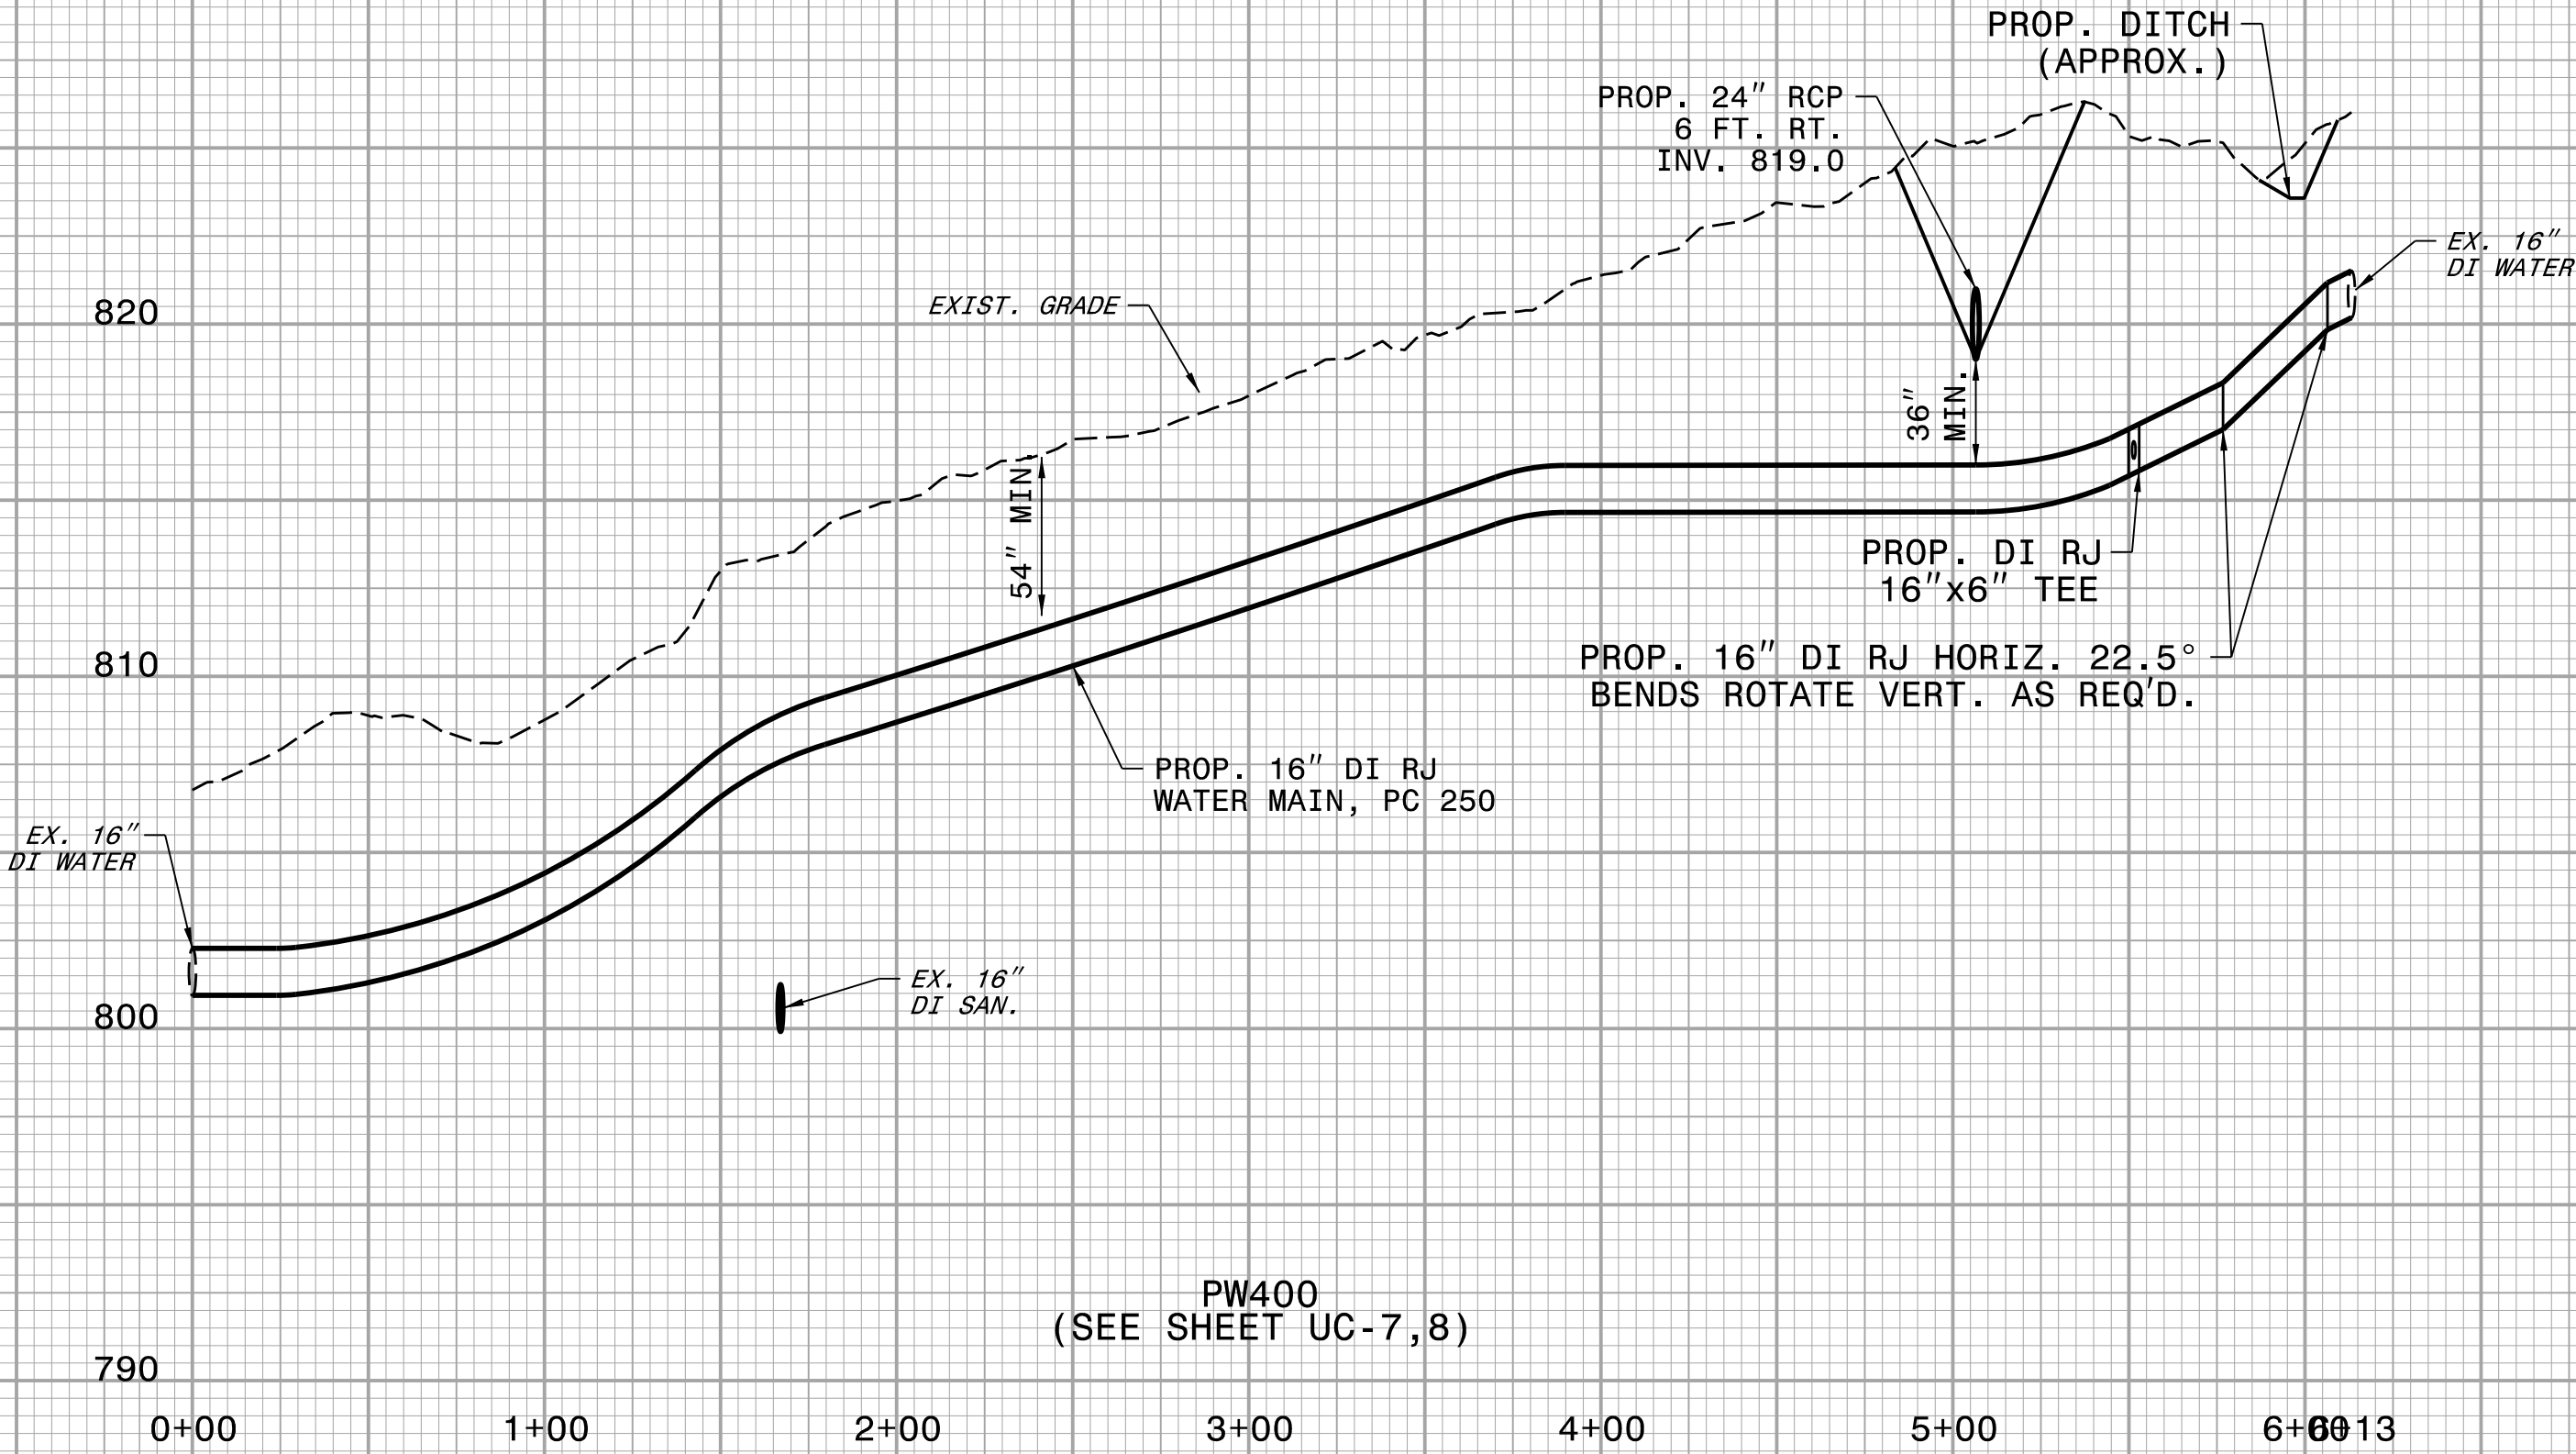






5/14/20

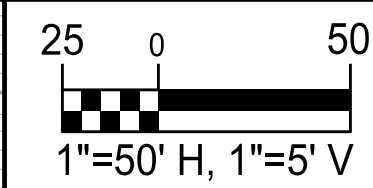

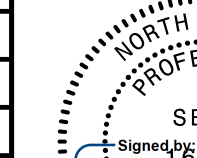PROJECT REFERENCE NO.		SHEET NO.
U-4758		UC-30
DESIGNED BY: DMP		
DRAWN BY: DMP		
CHECKED BY: DMP		
APPROVED BY:		
REVISED:		
NORTH CAROLINA DEPARTMENT OF TRANSPORTATION		
UTILITIES ENGINEERING SEC. PHONE: (919) 707-6690 FAX: (919) 250-4151		UTILITY CONSTRUCTION PLANS ONLY

UTILITY CONSTRUCTION

DOCUMENT NOT CONSIDERED FINAL
UNLESS ALL SIGNATURES COMPLETED

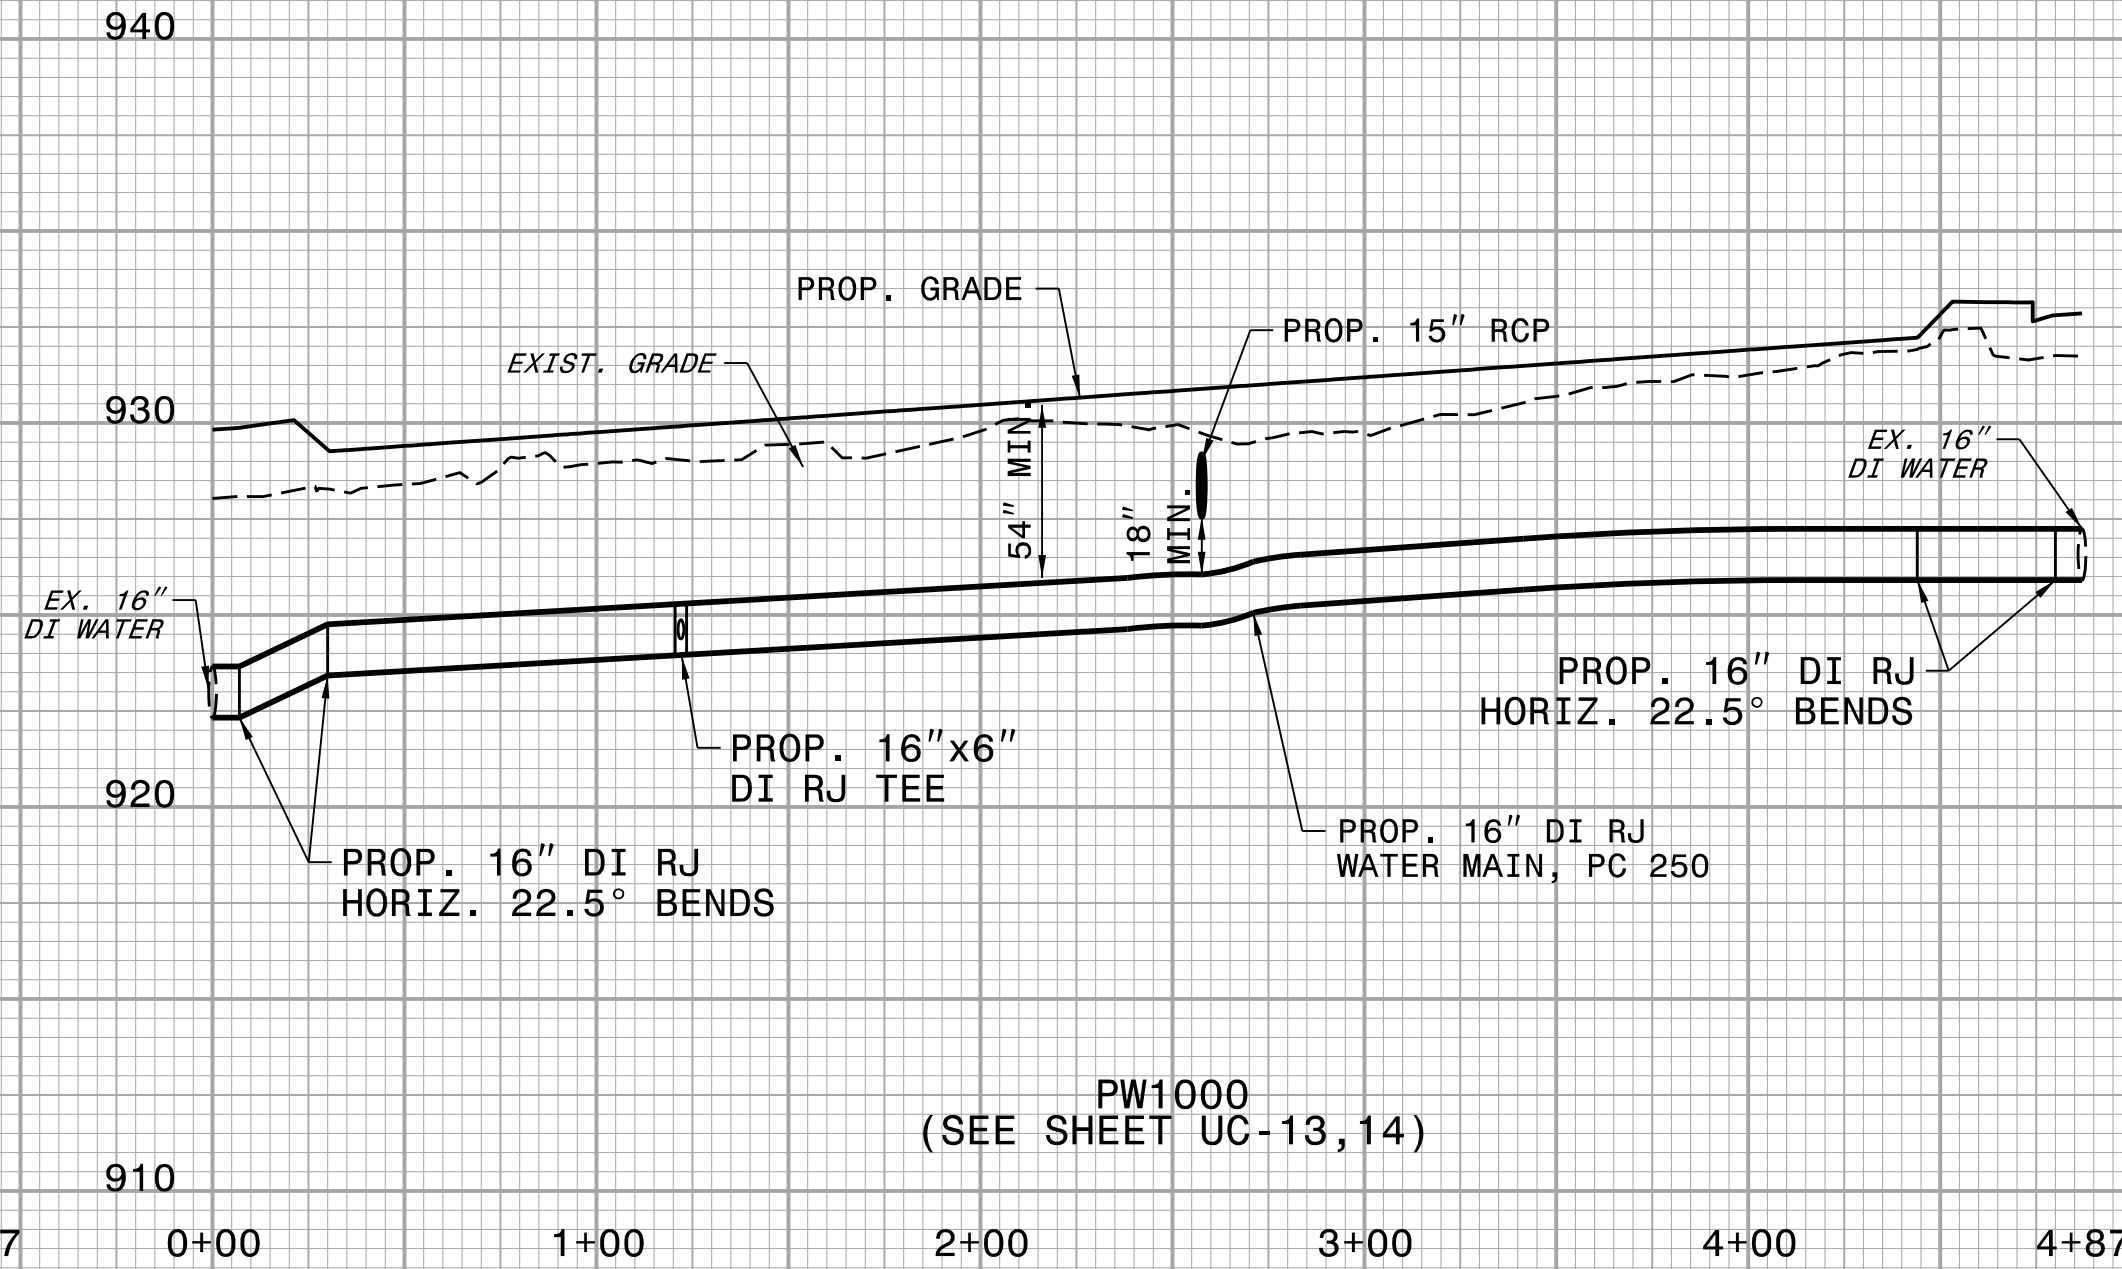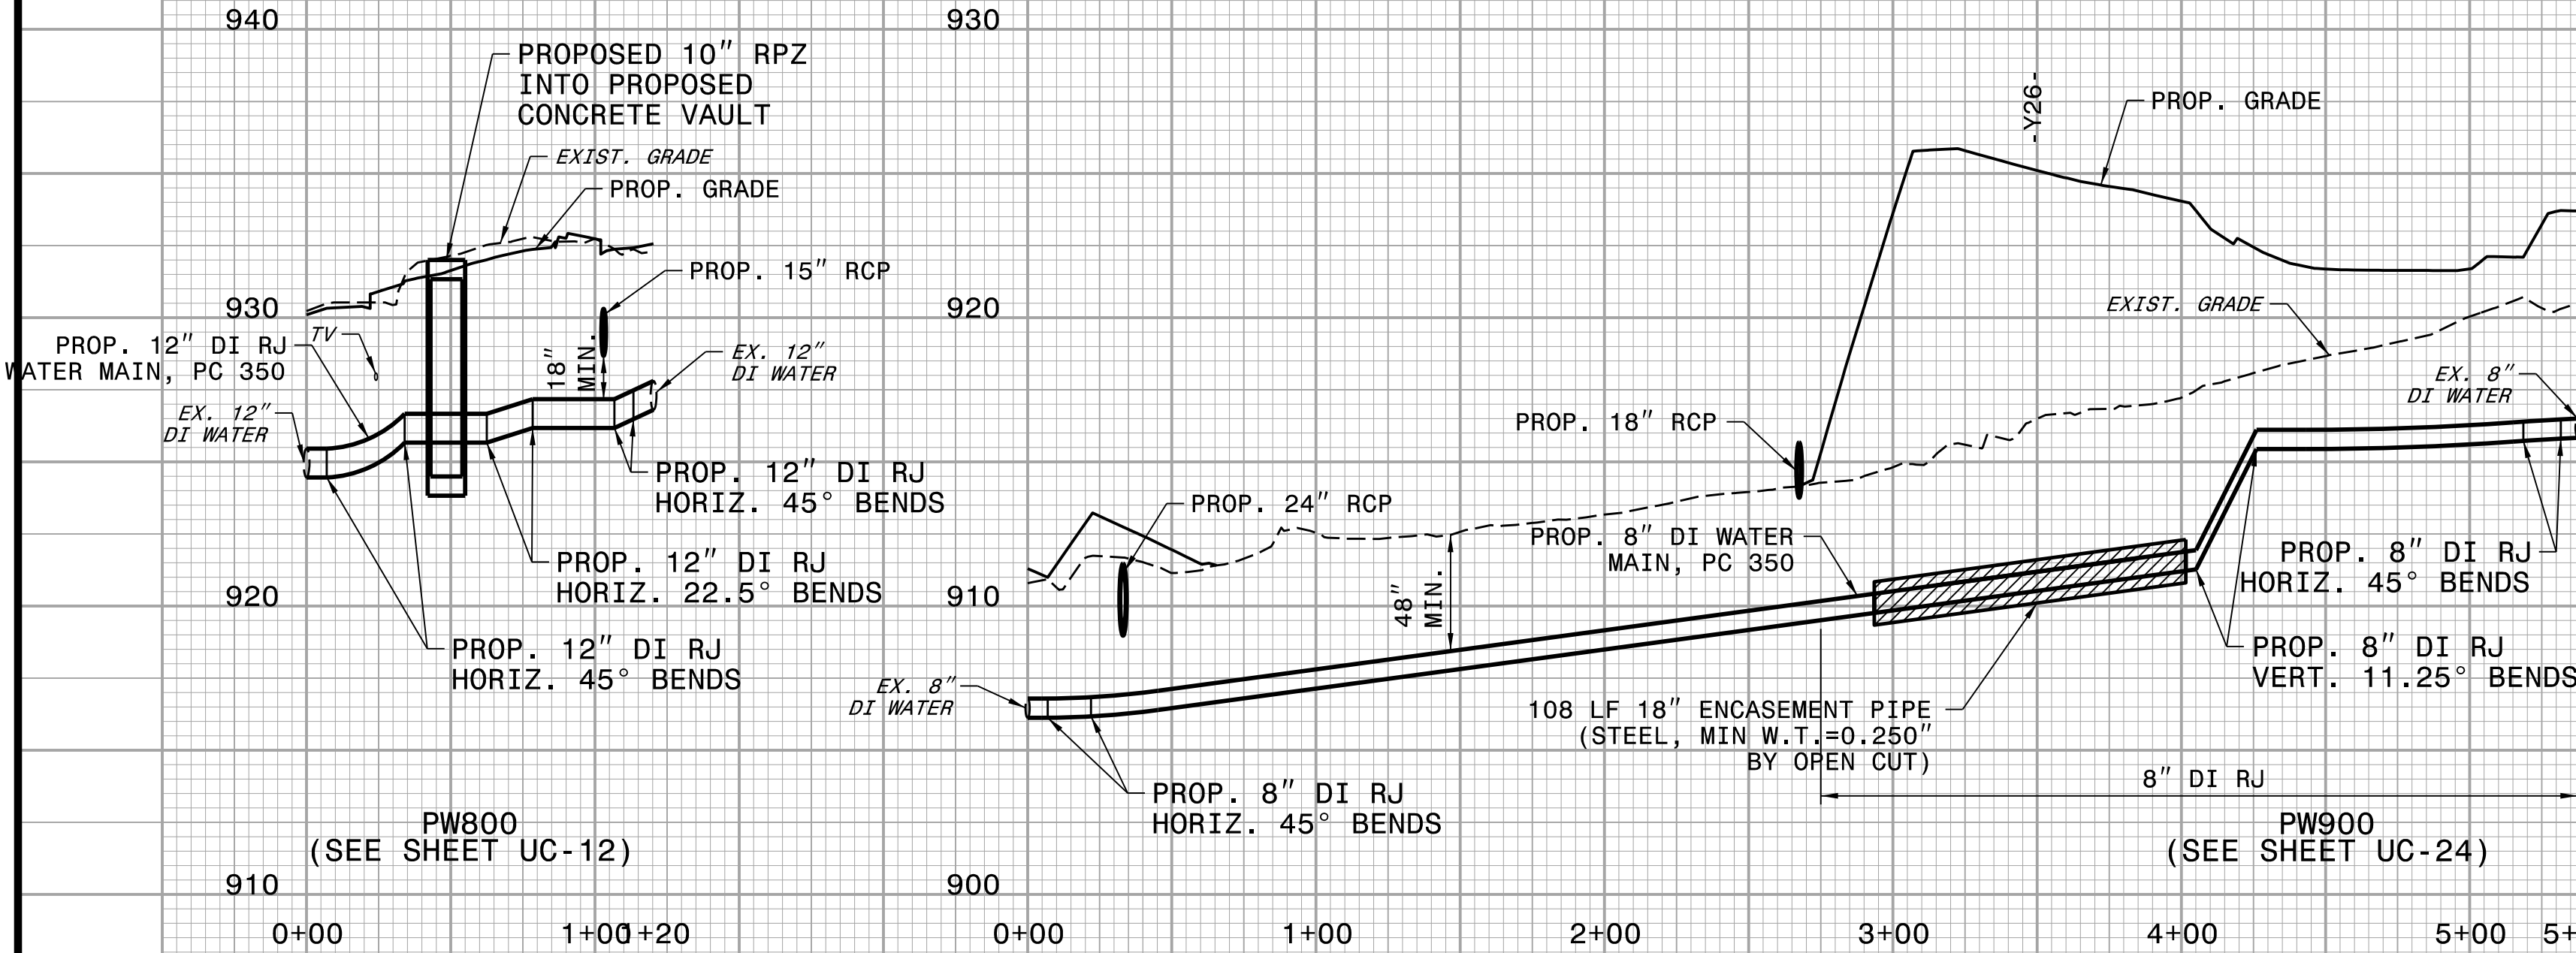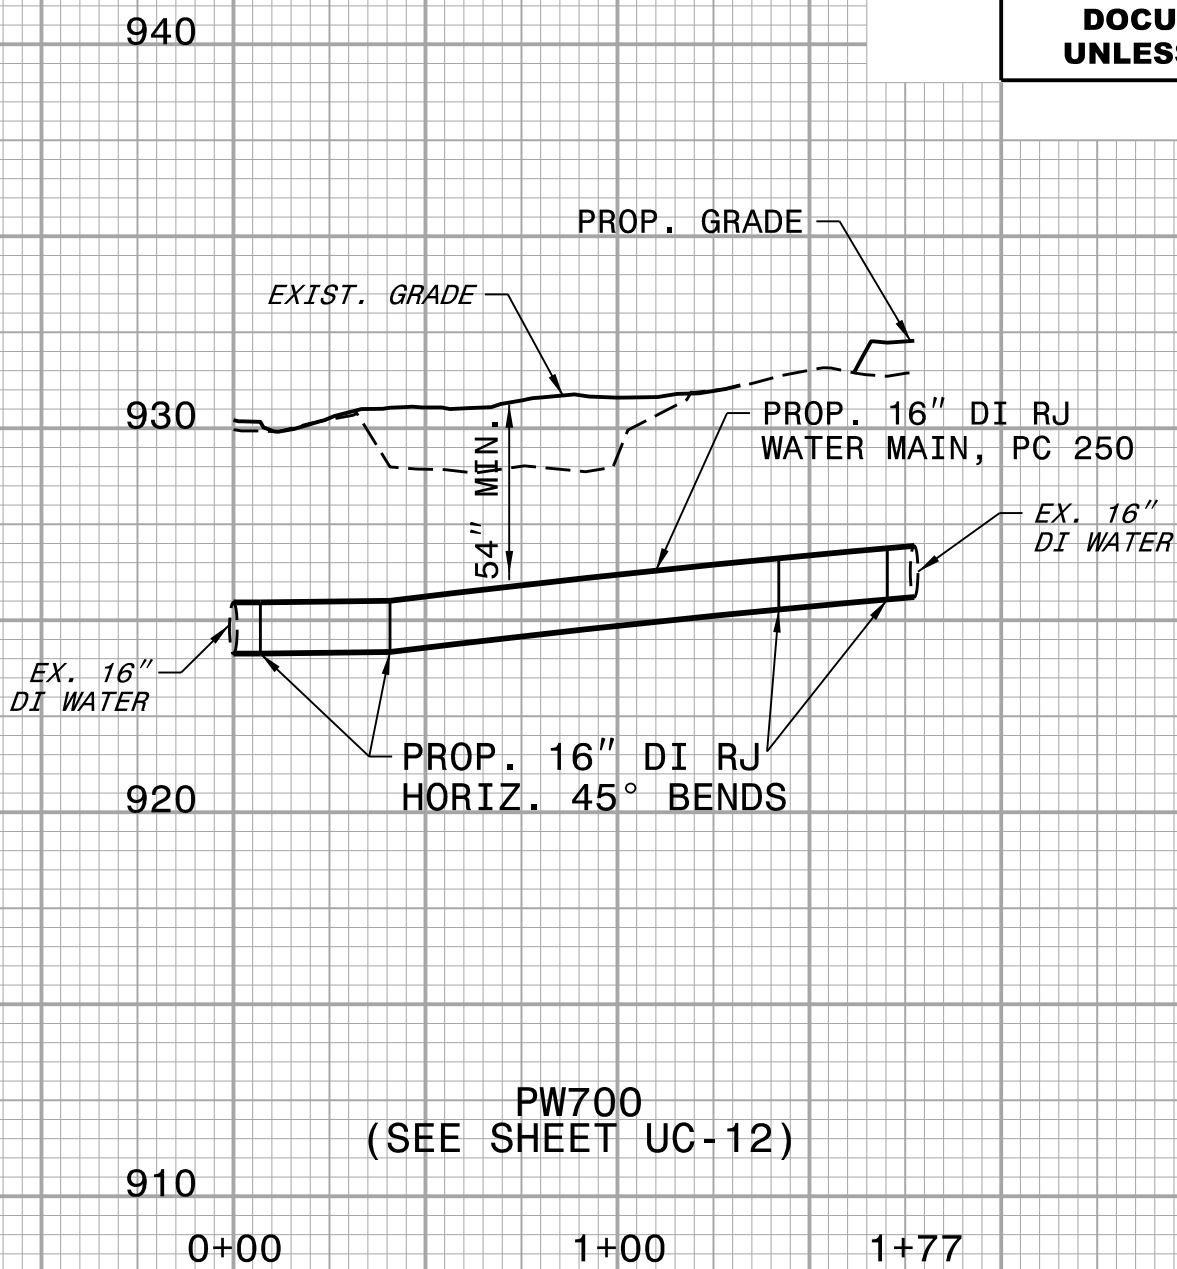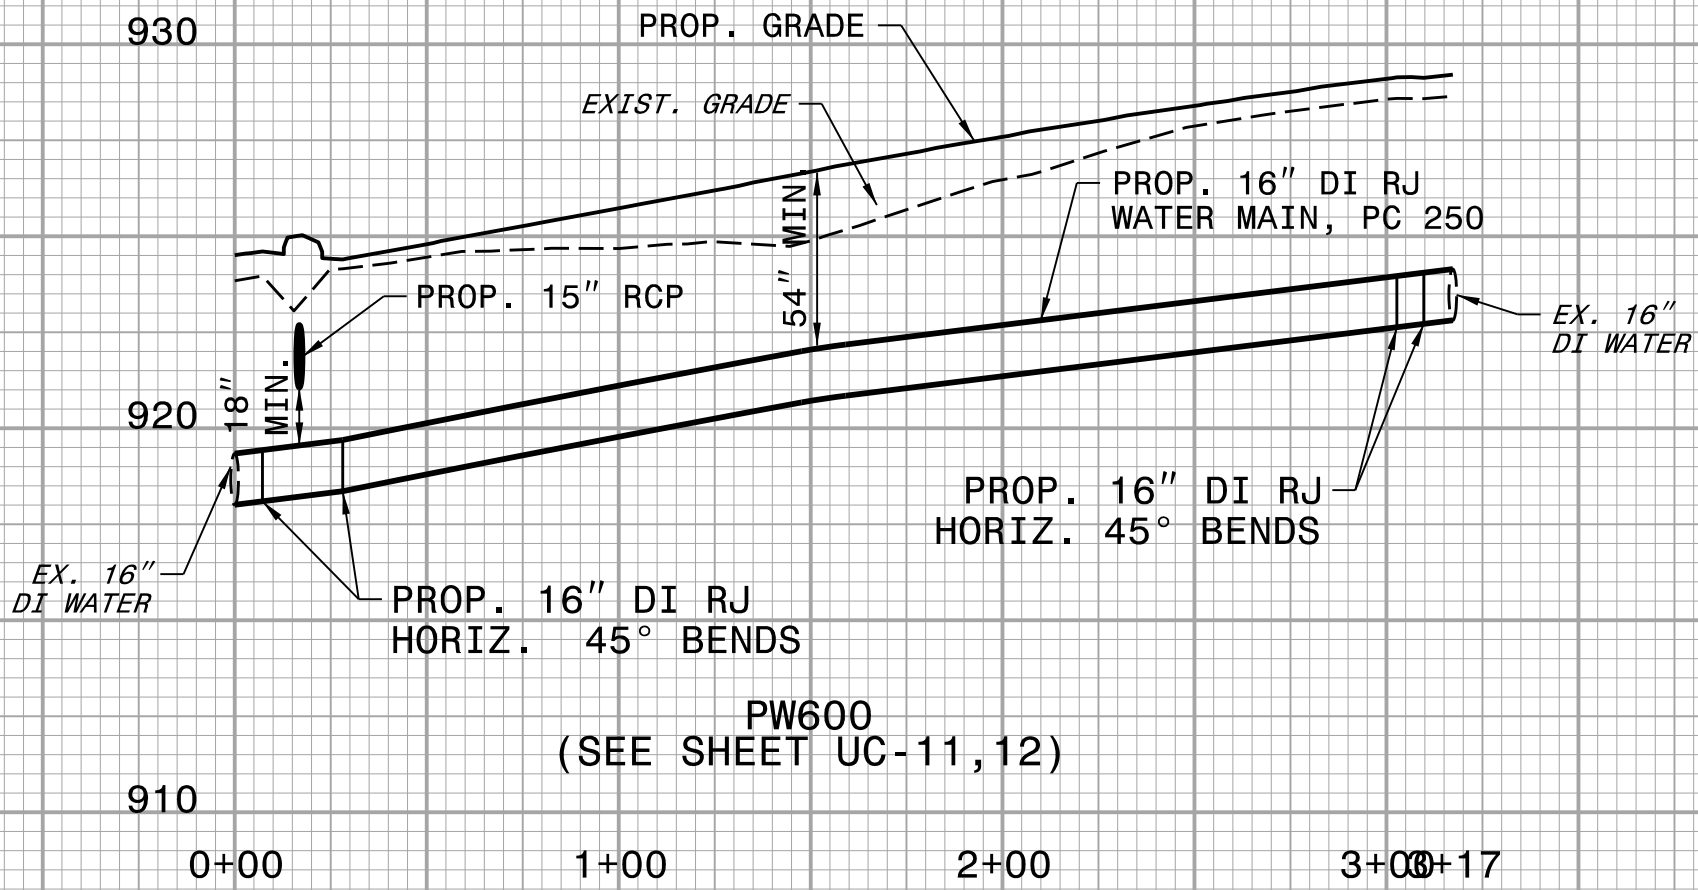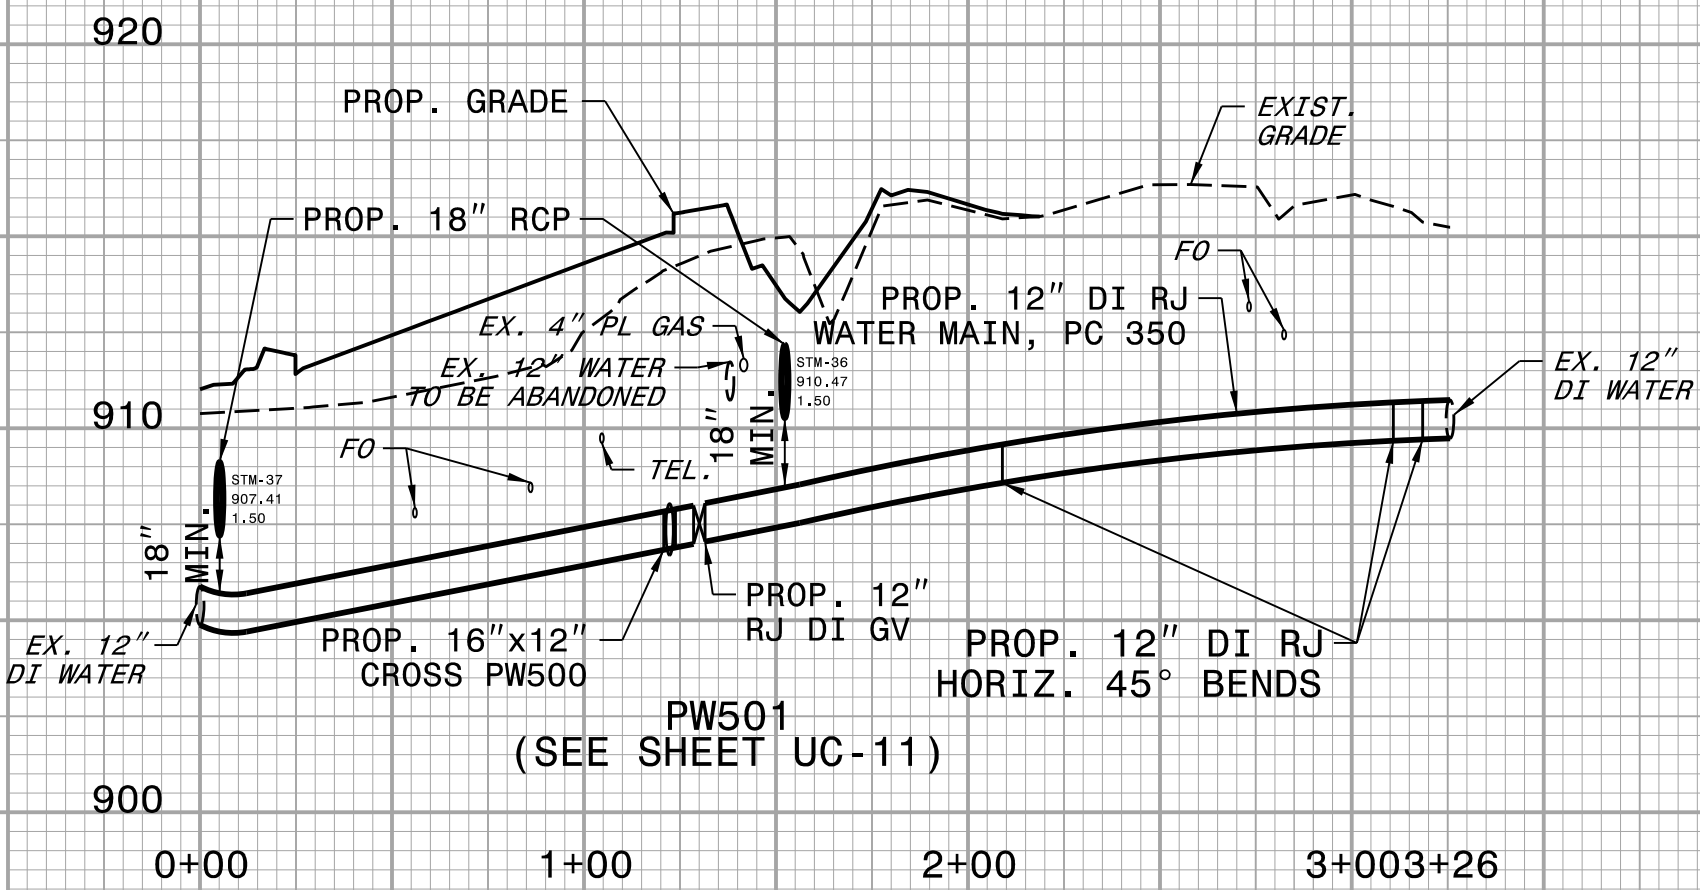

250050

1"=50' H, 1"=5' V

PROJECT REFERENCE NO.

U-4758

SHEET NO.

UC-31

DESIGNED BY: DMP

DRAWN BY: DMP

CHECKED BY: DMP

APPROVED BY:

REVISED:

NORTH CAROLINA
DEPARTMENT OF
TRANSPORTATION

UTILITIES ENGINEERING SEC.
PHONE: (919) 707-6690
FAX: (919) 250-4151

UTILITY CONSTRUCTION
PLANS ONLY

DOCUMENT NOT CONSIDERED FINAL
UNLESS ALL SIGNATURES COMPLETED

940

930

920

910

0+00

1+00

1+38

PROP. GRADE

EXIST. GRADE

PROP. 15" RCP

EX. 16" DI WATER

PROP. 16" DI RJ WATER MAIN, PC 250

PROP. 16" DI RJ HORIZ. 45° BENDS

PROP. 16" DI RJ HORIZ. 11.25° BEND

PW1100
(SEE SHEET UC-14,15)

940

930

920

910

0+00

0+47

EXIST. GRADE

PROP. GRADE

TEL.

EX. 16" DI WATER

PROP. 16" DI RJ WATER MAIN, PC 250

EX. 16" DI WATER

PROP. 16" DI RJ HORIZ. 45° BENDS

PW1100A
(SEE SHEET UC-15)

950

940

930

920

0+00

1+00

1+42

PROP. GRADE

EXIST. GRADE

TEL.

EX. 16" DI WATER

PROP. 16" DI RJ WATER MAIN, PC 250

PROP. 16" DI RJ HORIZ. 45° BENDS

PW1200
(SEE SHEET UC-15)

950

940

930

920

0+00

1+00

1+63

PROP. GRADE

EXIST. GRADE

PROP. 15" RCP

EX. 16" DI WATER

PROP. 24" RCP

FO

EX. 16" DI WATER

PROP. 16" DI RJ WATER MAIN, PC 250

PROP. 16" DI RJ HORIZ. 45° BENDS

PW1300
(SEE SHEET UC-15)

950

940

930

920

0+00

0+91

PROP. GRADE

EXIST. GRADE

EX. 16" DI WATER

PROP. 16" DI RJ WATER MAIN, PC 250

EX. 16" DI WATER

PROP. 16" DI RJ HORIZ. 45° BENDS

PW1400
(SEE SHEET UC-16)

970

960

950

940

0+00

1+00

1+87

PROP. GRADE

EXIST. GRADE

TEL.

EX. 16" DI WATER

FO

EX. 16" DI WATER

PROP. 16" DI RJ WATER MAIN, PC 250

54" MIN.

PROP. 16" DI RJ HORIZ. 45° BENDS

PW1500
(SEE SHEET UC-17)

970

960

950

940

0+00

1+00

2+00

3+00

3+33

PROP. GRADE

EXIST. GRADE

TEL.

EX. 16" DI WATER

EX. 4" PL GAS

24" MIN.

54" MIN.

PROP. 2" ARV IN MH

PROP. 16"x6" DI RJ TEE

PROP. 16" DI RJ HORIZ. 22.5° BEND

PROP. 16" DI RJ WATER MAIN, PC 250

PROP. 16" DI RJ HORIZ. 45° BENDS

PROP. 16" DI RJ HORIZ. 22.5° BEND

PW1600
(SEE SHEET UC-20,21)

970

960

950

940

0+00

1+00

2+00

2+27

EXIST. PROP. GRADE

EXIST. GRADE

EX. 16" DI WATER

EX. 12" DI WATER

EXIST. 15" RCP (TBR)

54" MIN.

PROP. 12" DI RJ GV

PROP. 12"x6" DI RJ TEE

PROP. 12" DI RJ WATER MAIN, PC 350

PROP. 12" DI RJ HORIZ. 45° BEND

PW1700
(SEE SHEET UC-22)

UTILITY CONSTRUCTION PLANS PREPARED BY:



DAVIS • MARTIN • POWELL

ENGINEERS & SURVEYORS

6415 OLD PLANK RD, HIGH POINT, NC 27265
PHONE: (336) 886-4821 FAX: (336) 886-4458
WWW.DMP-INC.COM LICENSE: F-0245

dmp

5/14/2025

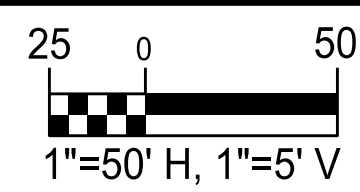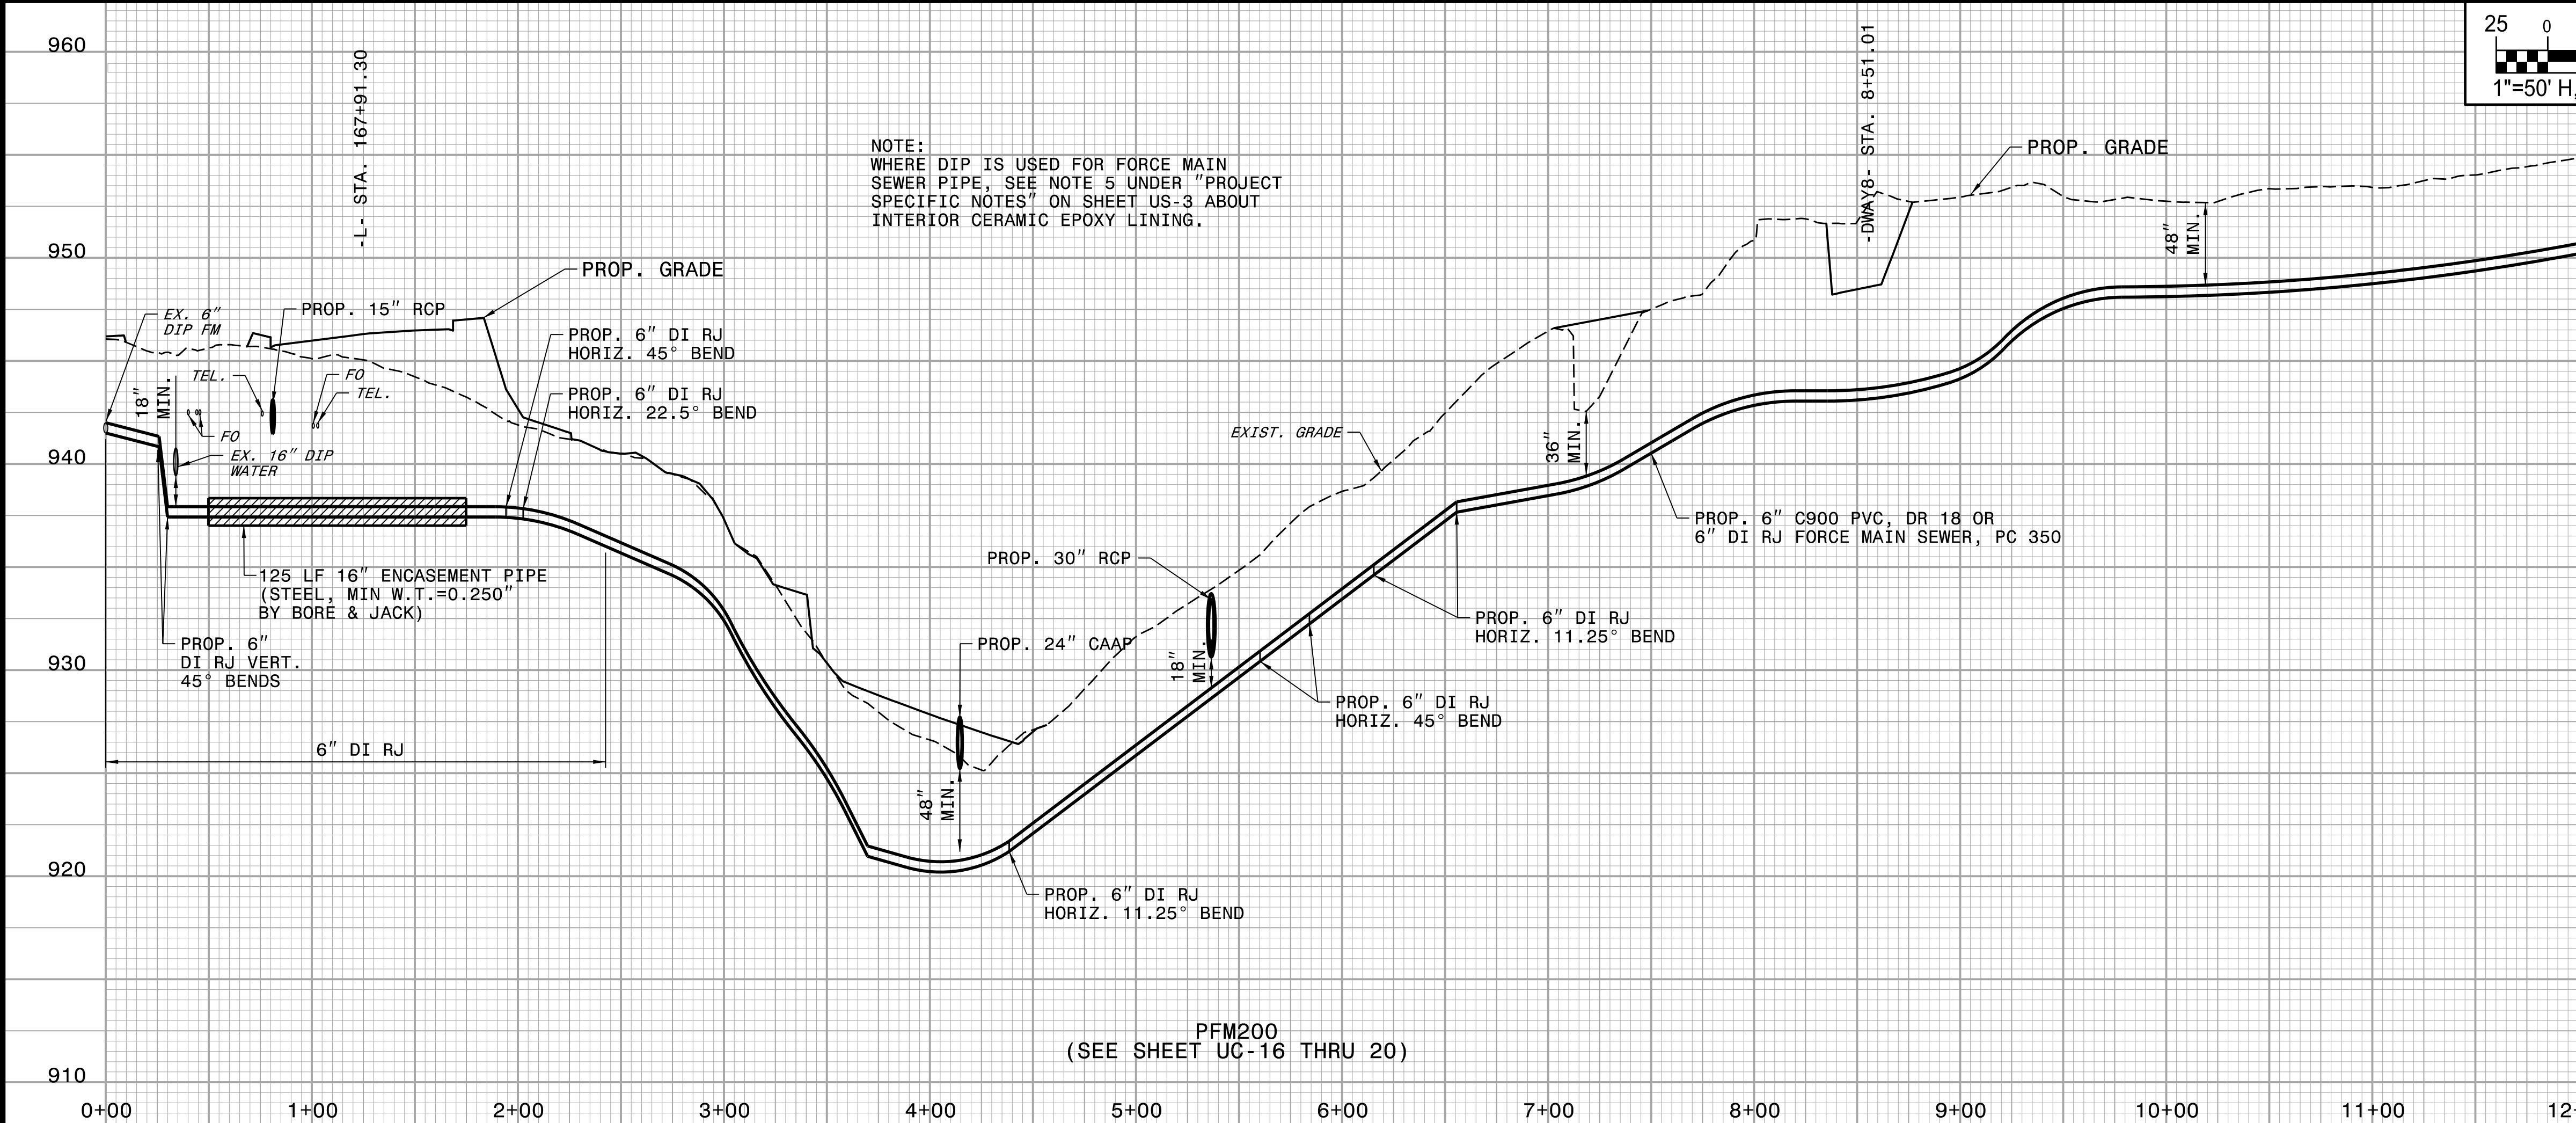

PROJECT REFERENCE NO.		SHEET NO.
U-4758		UC-32
DESIGNED BY:	DMP	NORTH CAROLINA PROFESSIONAL SEAL signed <i>James S. Moore</i> 6832 3/21/2025 NORTH CAROLINA DEPARTMENT OF TRANSPORTATION UTILITIES ENGINEERING SEC. PHONE: (919) 707-6690 FAX: (919) 250-4151 UTILITY CONSTRUCTION PLANS ONLY
DRAWN BY:	DMP	
CHECKED BY:	DMP	
APPROVED BY:		
REVISED:		


UTILITY CONSTRUCTION

**DOCUMENT NOT CONSIDERED FINAL
UNLESS ALL SIGNATURES COMPLETED**


MATCHLINE STA. 12+00 SEE BELOW


PFM100
(SEE SHEET UC-16)

0+00 1+00 2+00 3+00 4+00 5+00 6+00 7+00 8+00 9+00 10+00 11+00 12+00 0+00 1+00 2+00 3+00 4+00 5+00 6+00 7+00 8+00 9+00 10+00 11+00 12+00

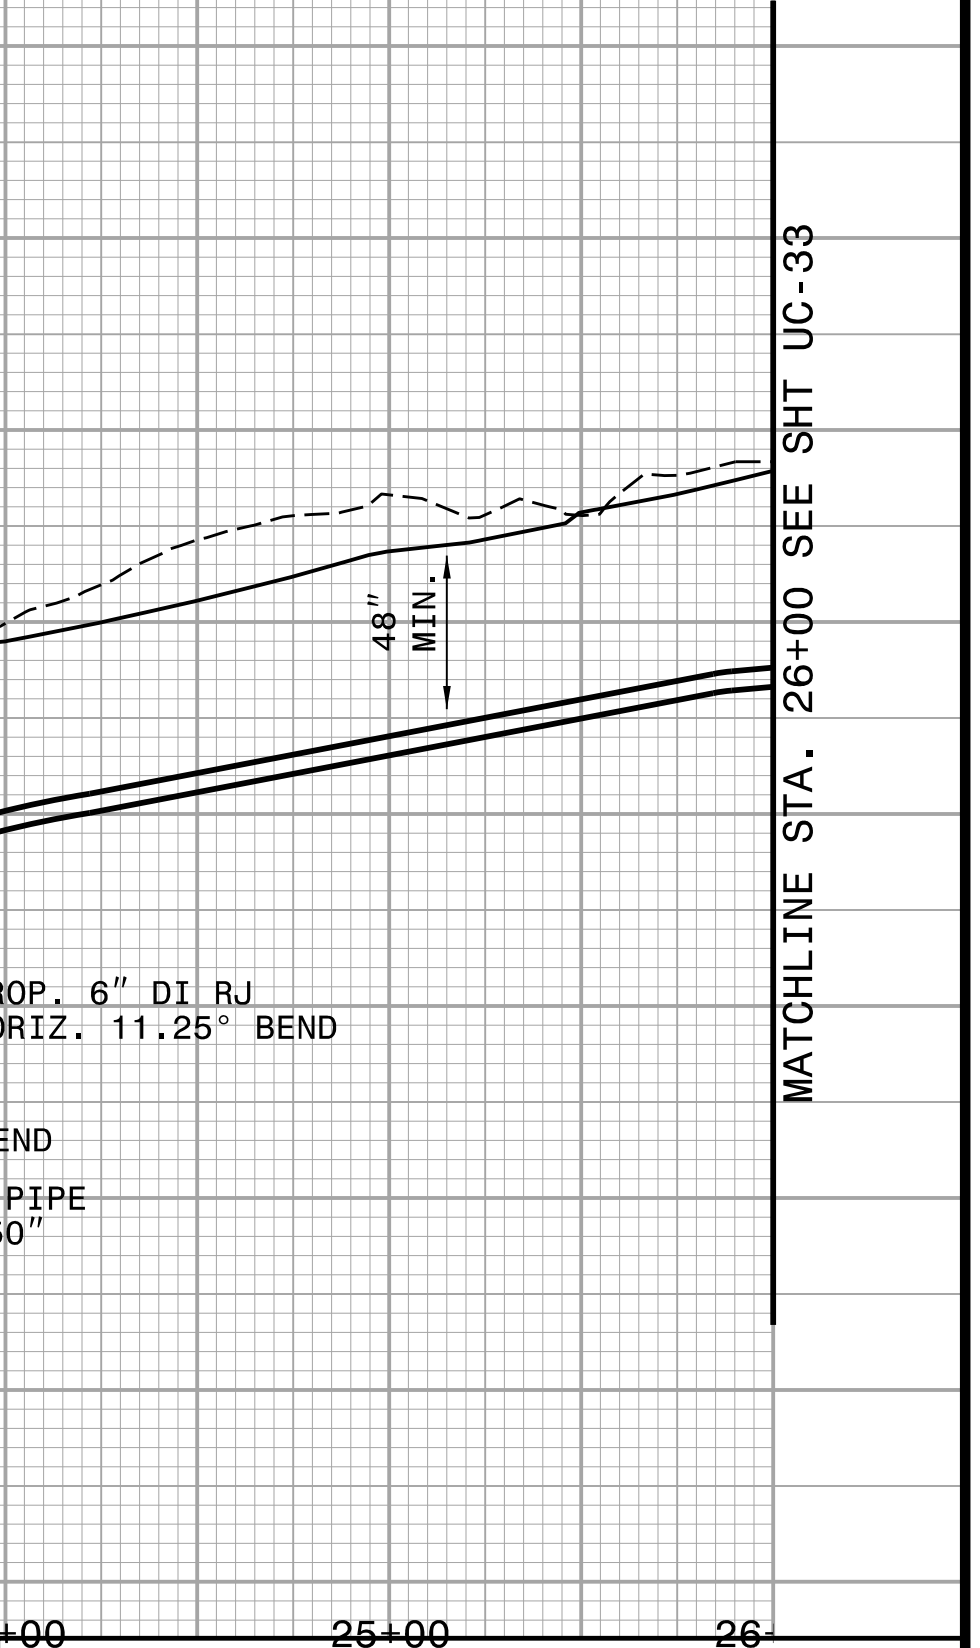

5/14/23

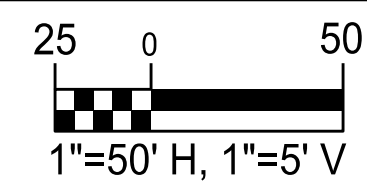

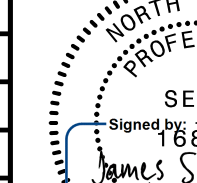PROJECT REFERENCE NO.		SHEET NO.
U-4758		UC-33
DESIGNED BY: DMP		
DRAWN BY: DMP		
CHECKED BY: DMP		
APPROVED BY:		
REVISED:		
NORTH CAROLINA DEPARTMENT OF TRANSPORTATION		3/21/2025
UTILITIES ENGINEERING SEC. PHONE: (919) 707-6690 FAX: (919) 250-4151		UTILITY CONSTRUCTION PLANS ONLY



UTILITY CONSTRUCTION

DOCUMENT NOT CONSIDERED FINAL
UNLESS ALL SIGNATURES COMPLETED

