


TIP PROJECT: U-4758

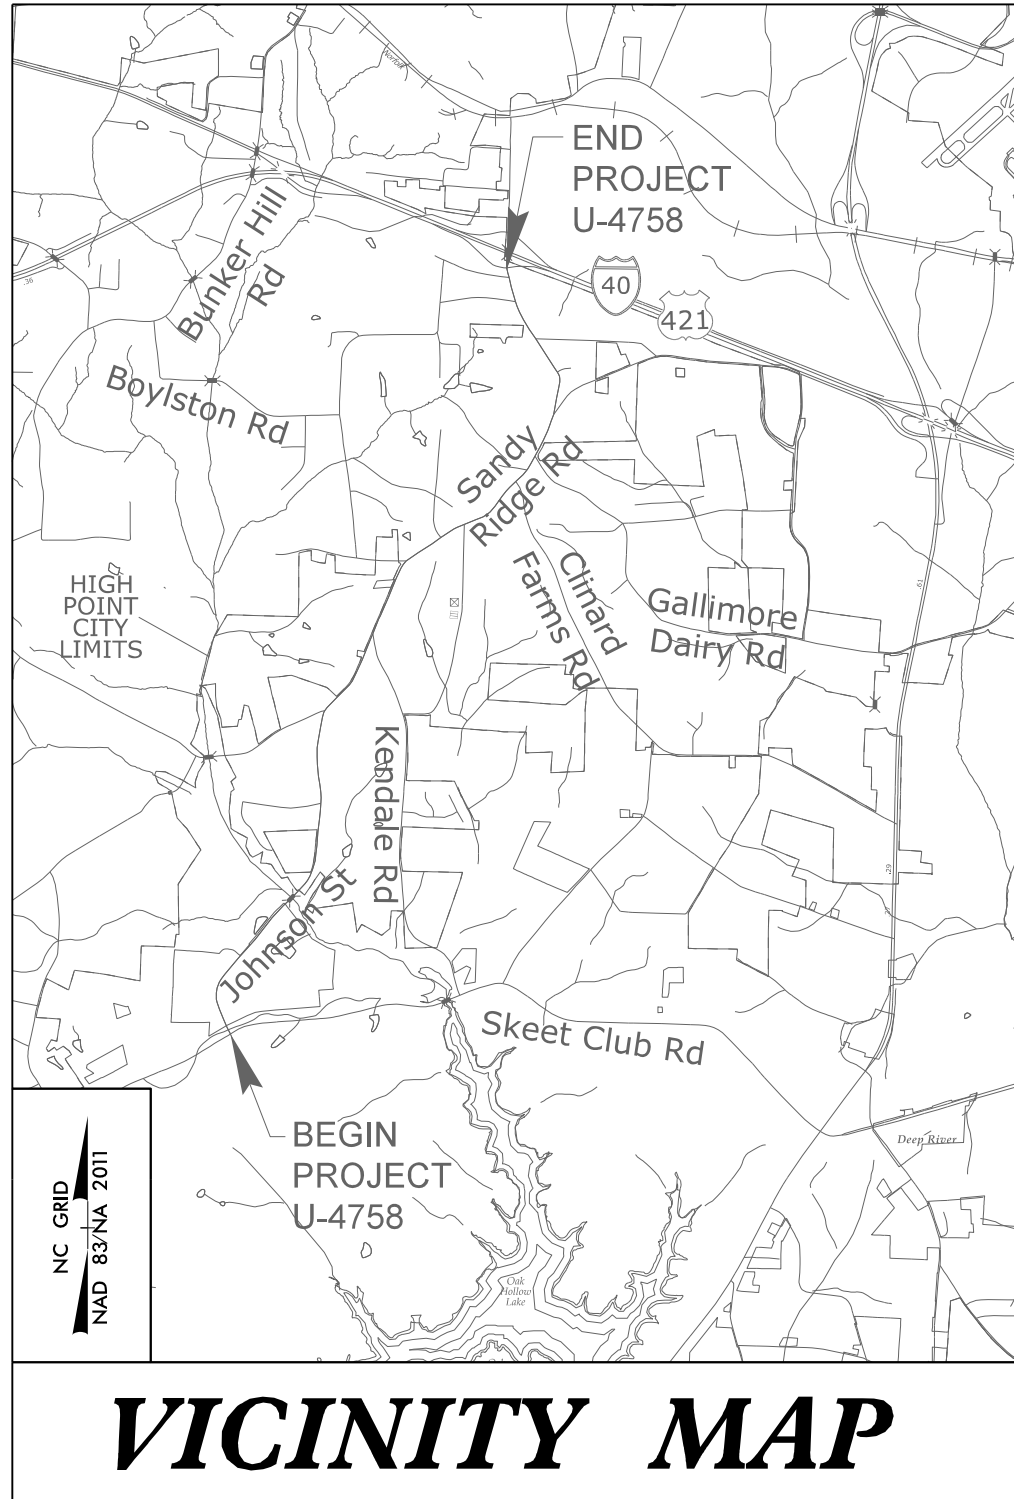


STATE OF NORTH CAROLINA
DIVISION OF HIGHWAYS

UTILITIES BY OTHERS PLANS
GUILFORD COUNTY


LOCATION: SR 1818 (JOHNSON STREET) /SR 1850 (SANDY RIDGE ROAD) FROM
SR 1820 (SKEET CLUB ROAD) TO I-40

TYPE OF WORK: POWER DISTRIBUTION, GAS DISTRIBUTION & TELECOM

NOTE:
ALL UTILITY WORK SHOWN ON THIS
SHEET IS DONE BY OTHERS.
NO PAYMENT WILL BE MADE TO
THE CONTRACTOR FOR UTILITY WORK
SHOWN ON THIS SHEET.

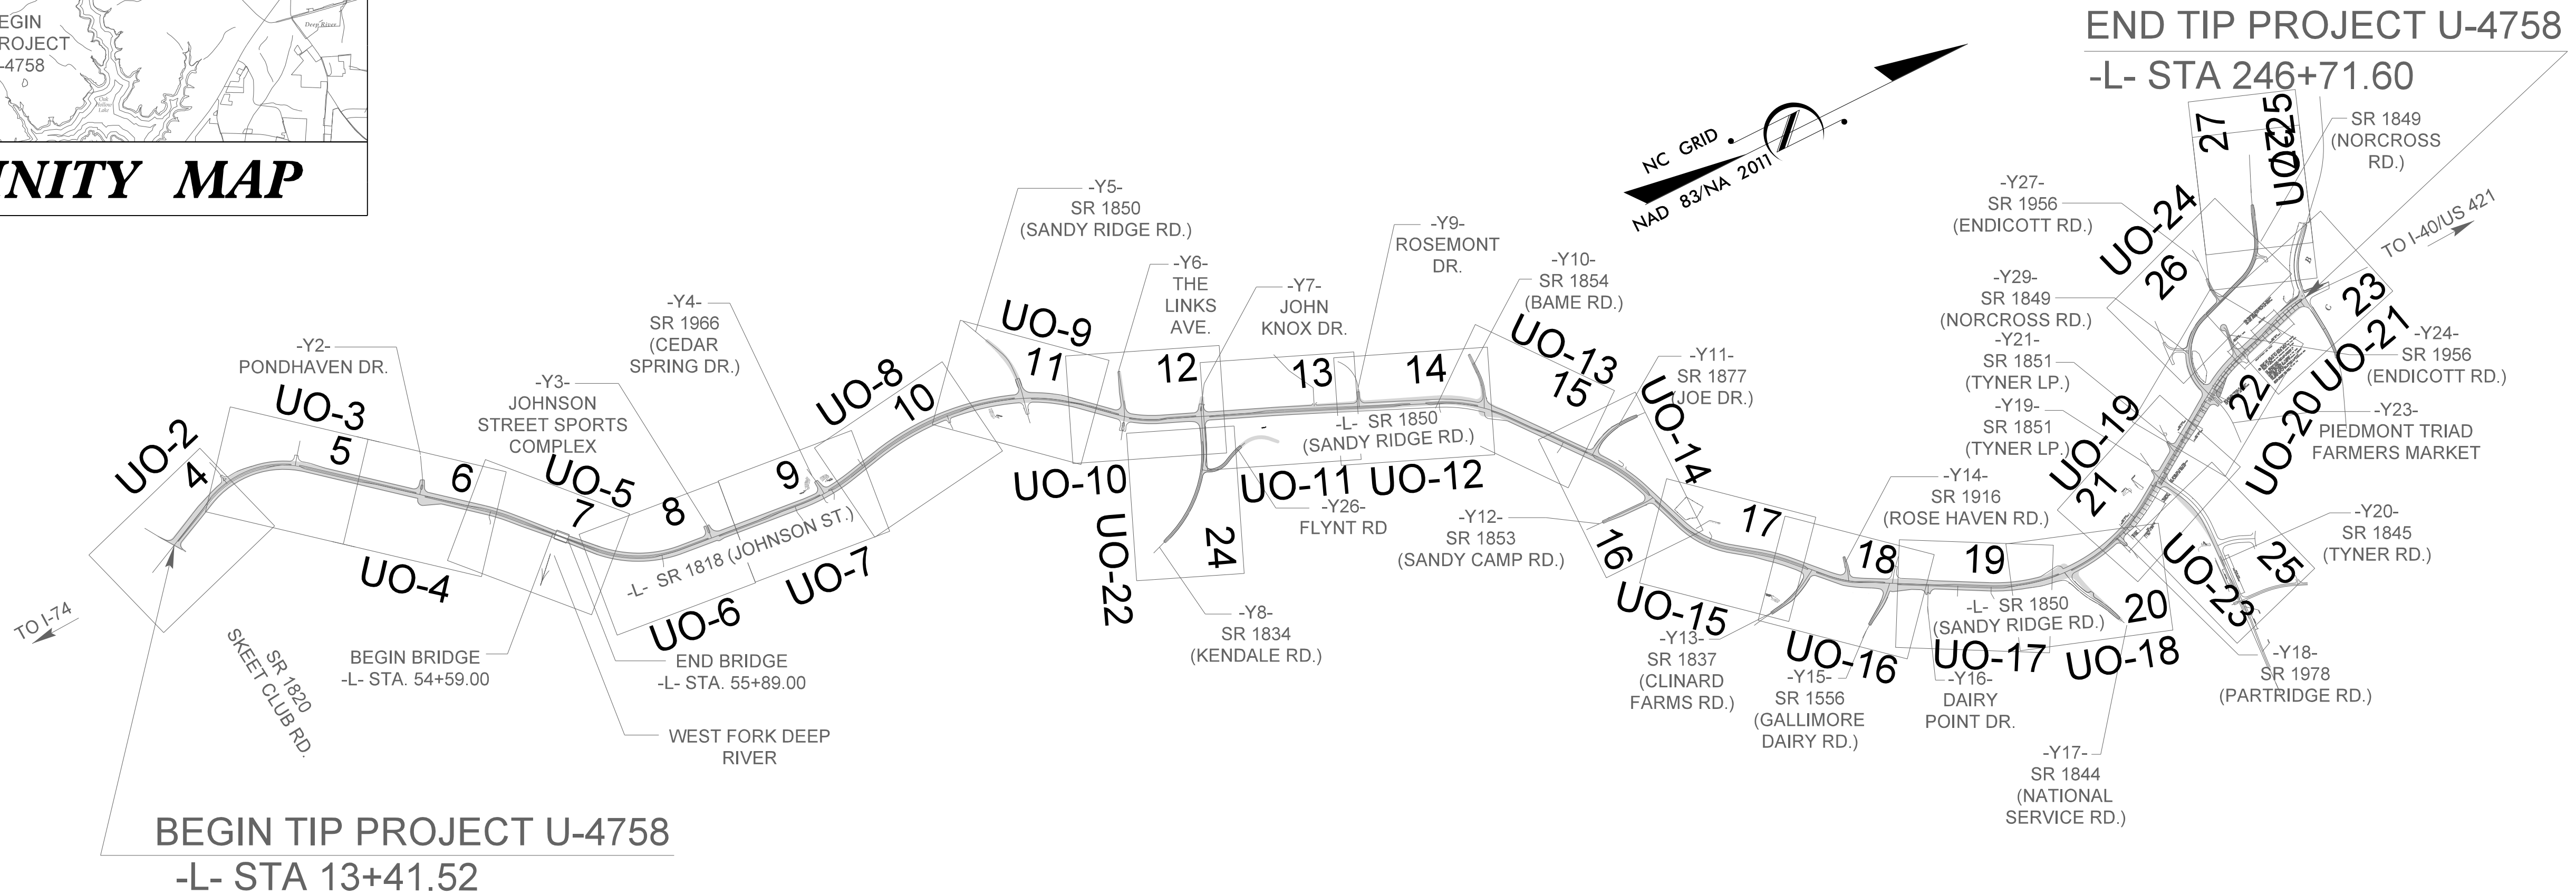

THIS PROJECT IS WITHIN THE MUNICIPAL BOUNDARIES OF THE CITY OF HIGH POINT.
CLEARING ON THIS PROJECT SHALL BE PERFORMED TO THE LIMITS ESTABLISHED BY METHOD ____.

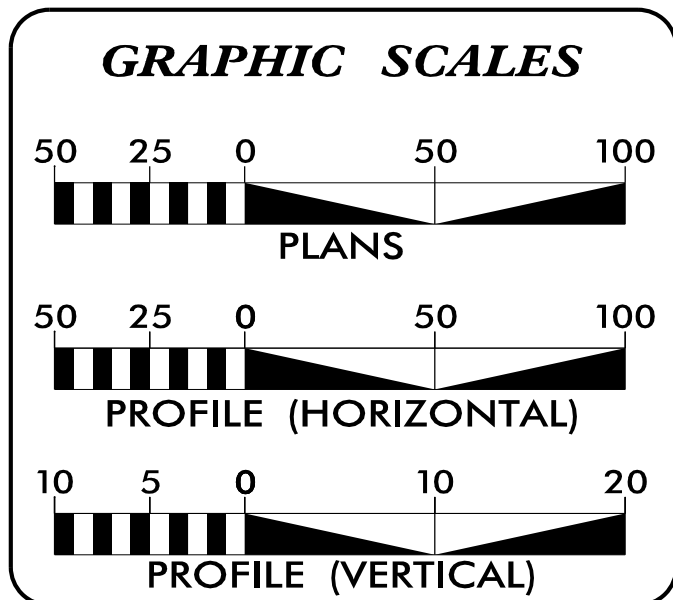

INDEX OF SHEETS	
SHEET NO.	DESCRIPTION
UO-1	TITLE SHEET
UO-2 THRU UO-25	UBO PLAN SHEETS

UTILITY OWNERS WITH CONFLICTS	
(A) POWER DISTRIBUTION - DUKE ENERGY	
(B) POWER DISTRIBUTION - CITY OF HIGH POINT	
(C) TELECOM - AT&T LONG DISTANCE	
(D) TELECOM - AT&T	
(E) TELECOM - SEGRA	
(F) TELECOM - LUMEN	
(G) TELECOM - LUMOS	
(H) TELECOM - SPECTRUM	
(I) GAS DISTRIBUTION - PNG	

PREPARED IN THE OFFICE OF:

HINDE ENGINEERING

License No. C-2639
401 Harrison Oaks Blvd., Suite 220 Cary, NC 27513
(919)-653-0001

Clint L. Stevens, P.E.	UTILITY COORDINATION PROJECT MANAGER
Harris Winters	PROJECT UTILITY COORDINATOR
James N. Arnold	PROJECT UTILITY DESIGNER


**DIVISION OF HIGHWAYS
DIVISION 7**

1584 YANCEVILLE STREET
GREENSBORO, NC 27415
PHONE (336) 487-0000
FAX (336) 334-3637

Wright R. Archer, P.E.	DIV. ENGINEER
Patty Eason, P.E.	DIV. CONSTRUCTION ENGINEER
Chris Smitherman, P.E.	PROJECT TEAM LEAD
Rob N. Weisz, P.E.	PROJECT ENGINEER


UTILITIES BY OTHERS

NOTE:
ALL UTILITY WORK SHOWN ON THIS SHEET WILL BE DONE BY OTHERS. NO PAYMENT WILL BE MADE TO THE CONTRACTOR FOR UTILITY WORK SHOWN ON THIS SHEET.

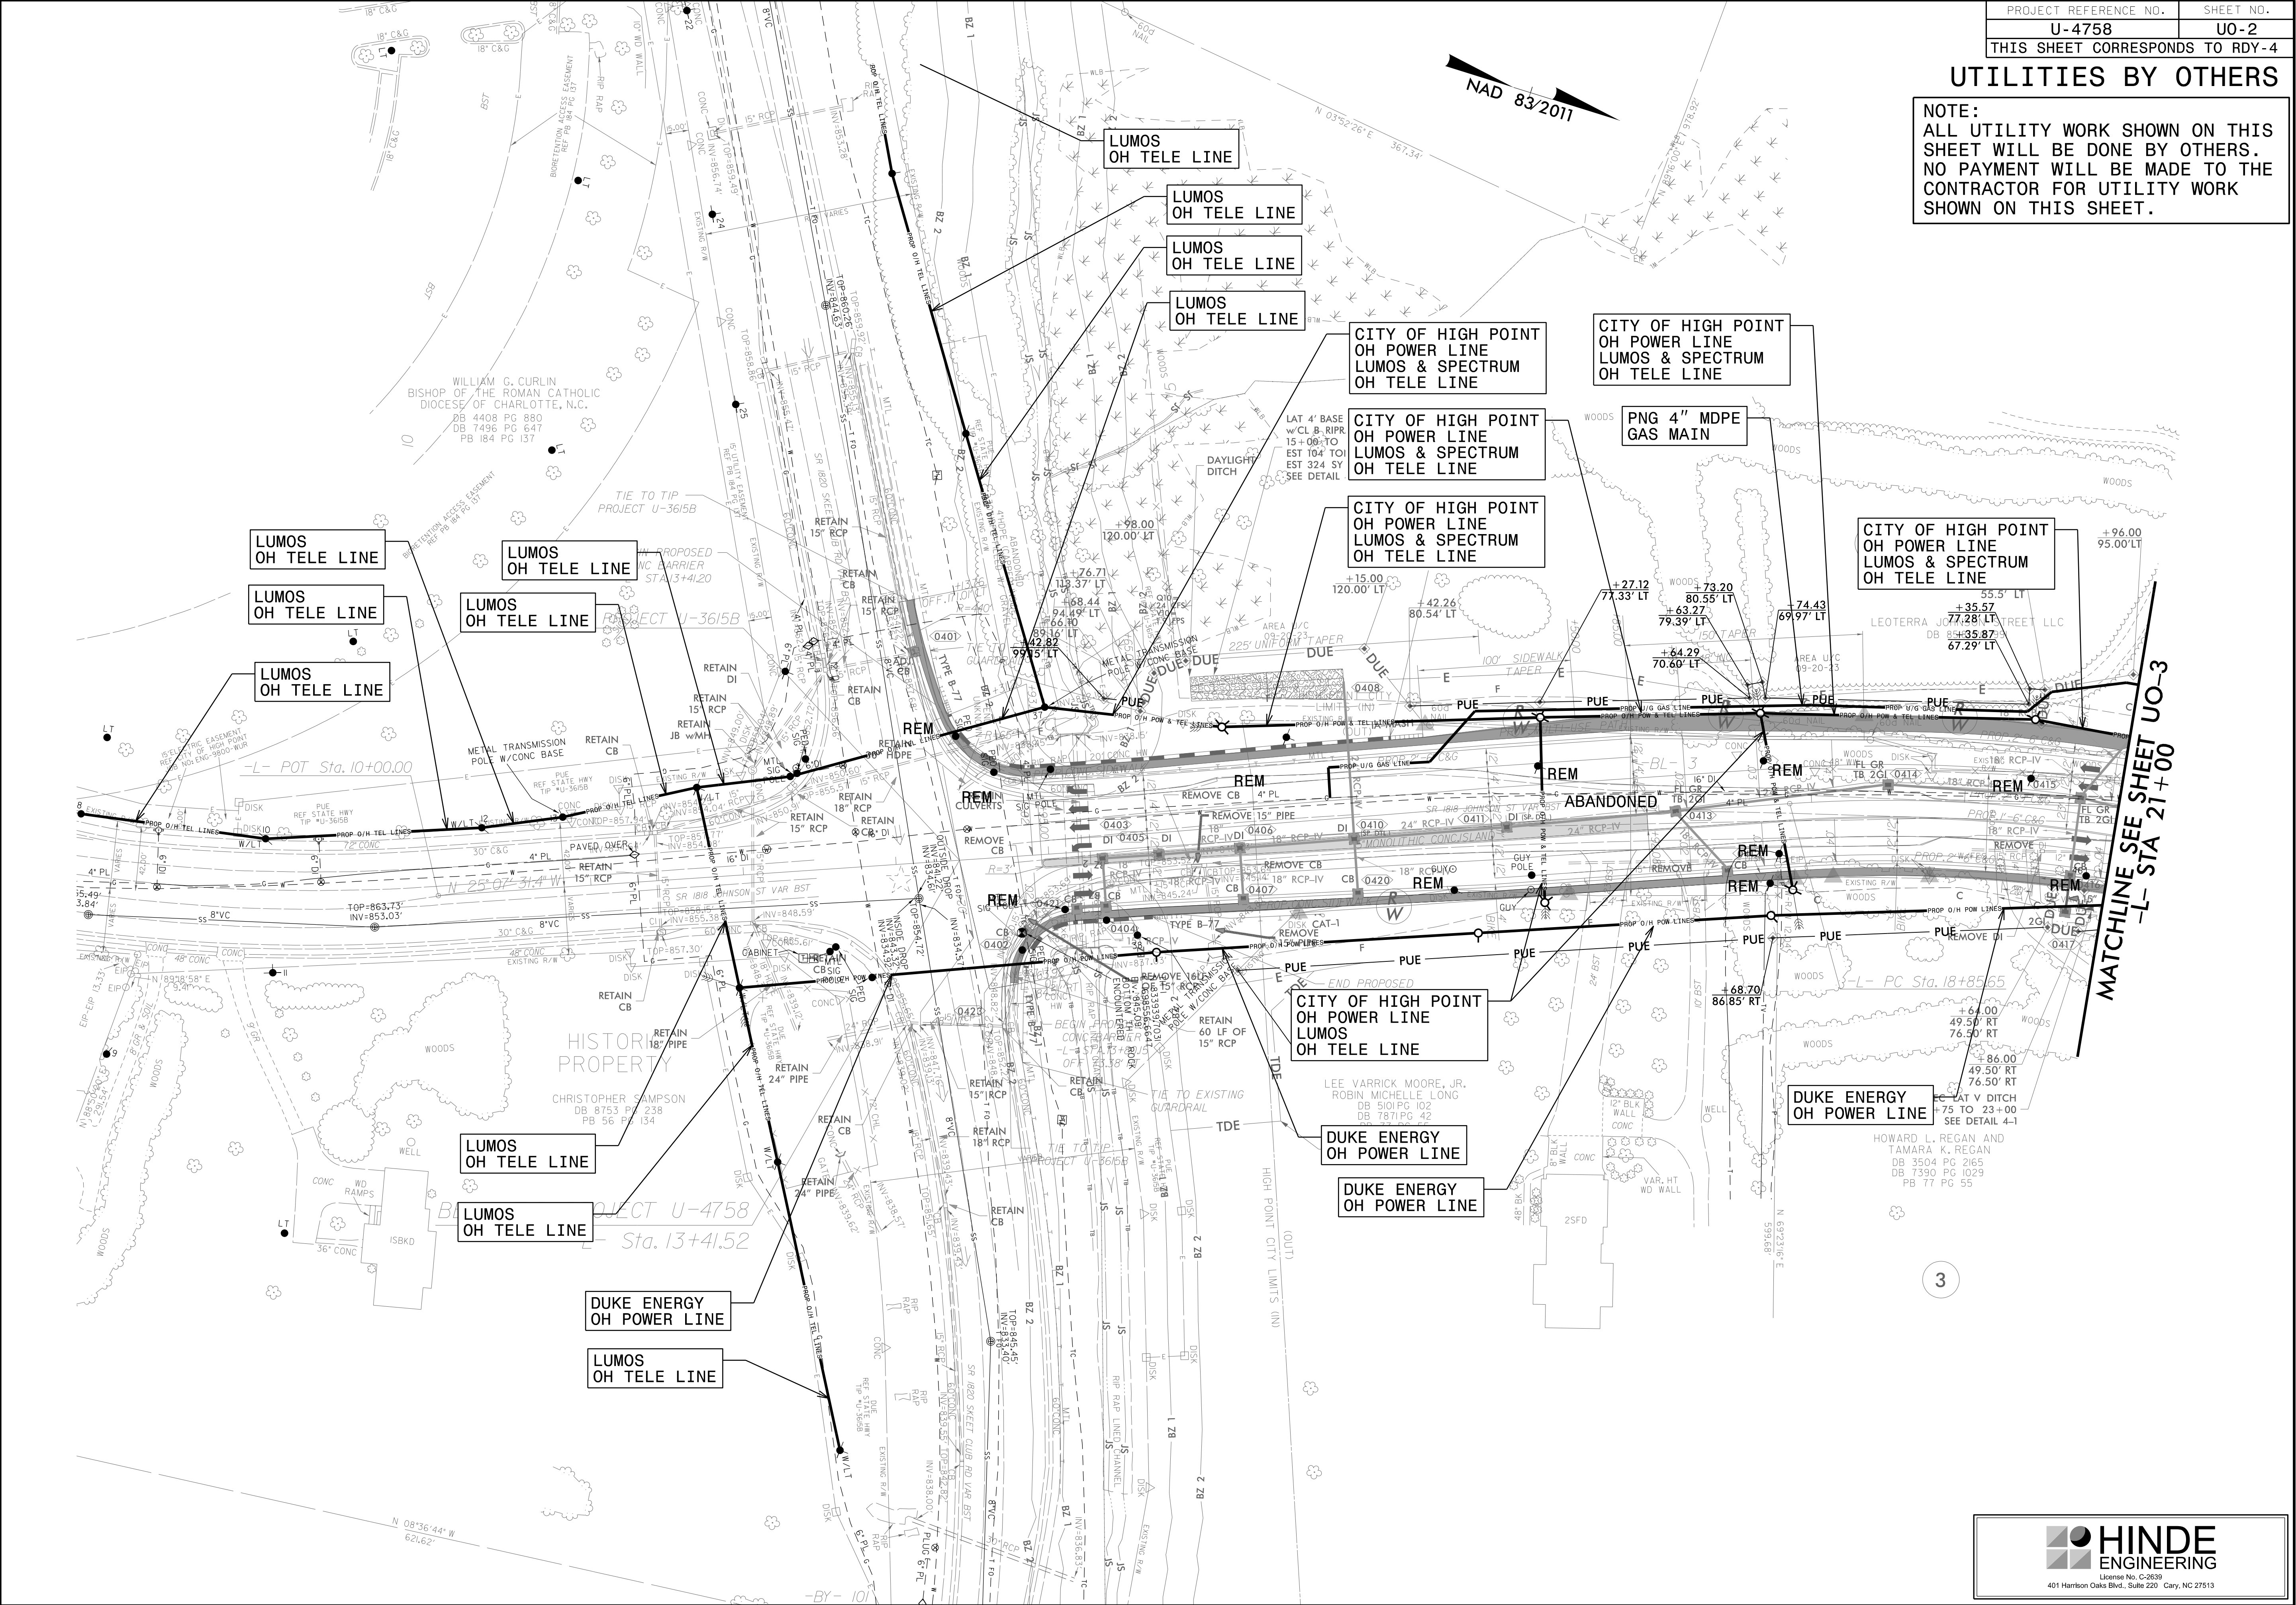


UTILITIES BY OTHERS

NOTE:
ALL UTILITY WORK SHOWN ON THIS SHEET WILL BE DONE BY OTHERS.
NO PAYMENT WILL BE MADE TO THE CONTRACTOR FOR UTILITY WORK SHOWN ON THIS SHEET.

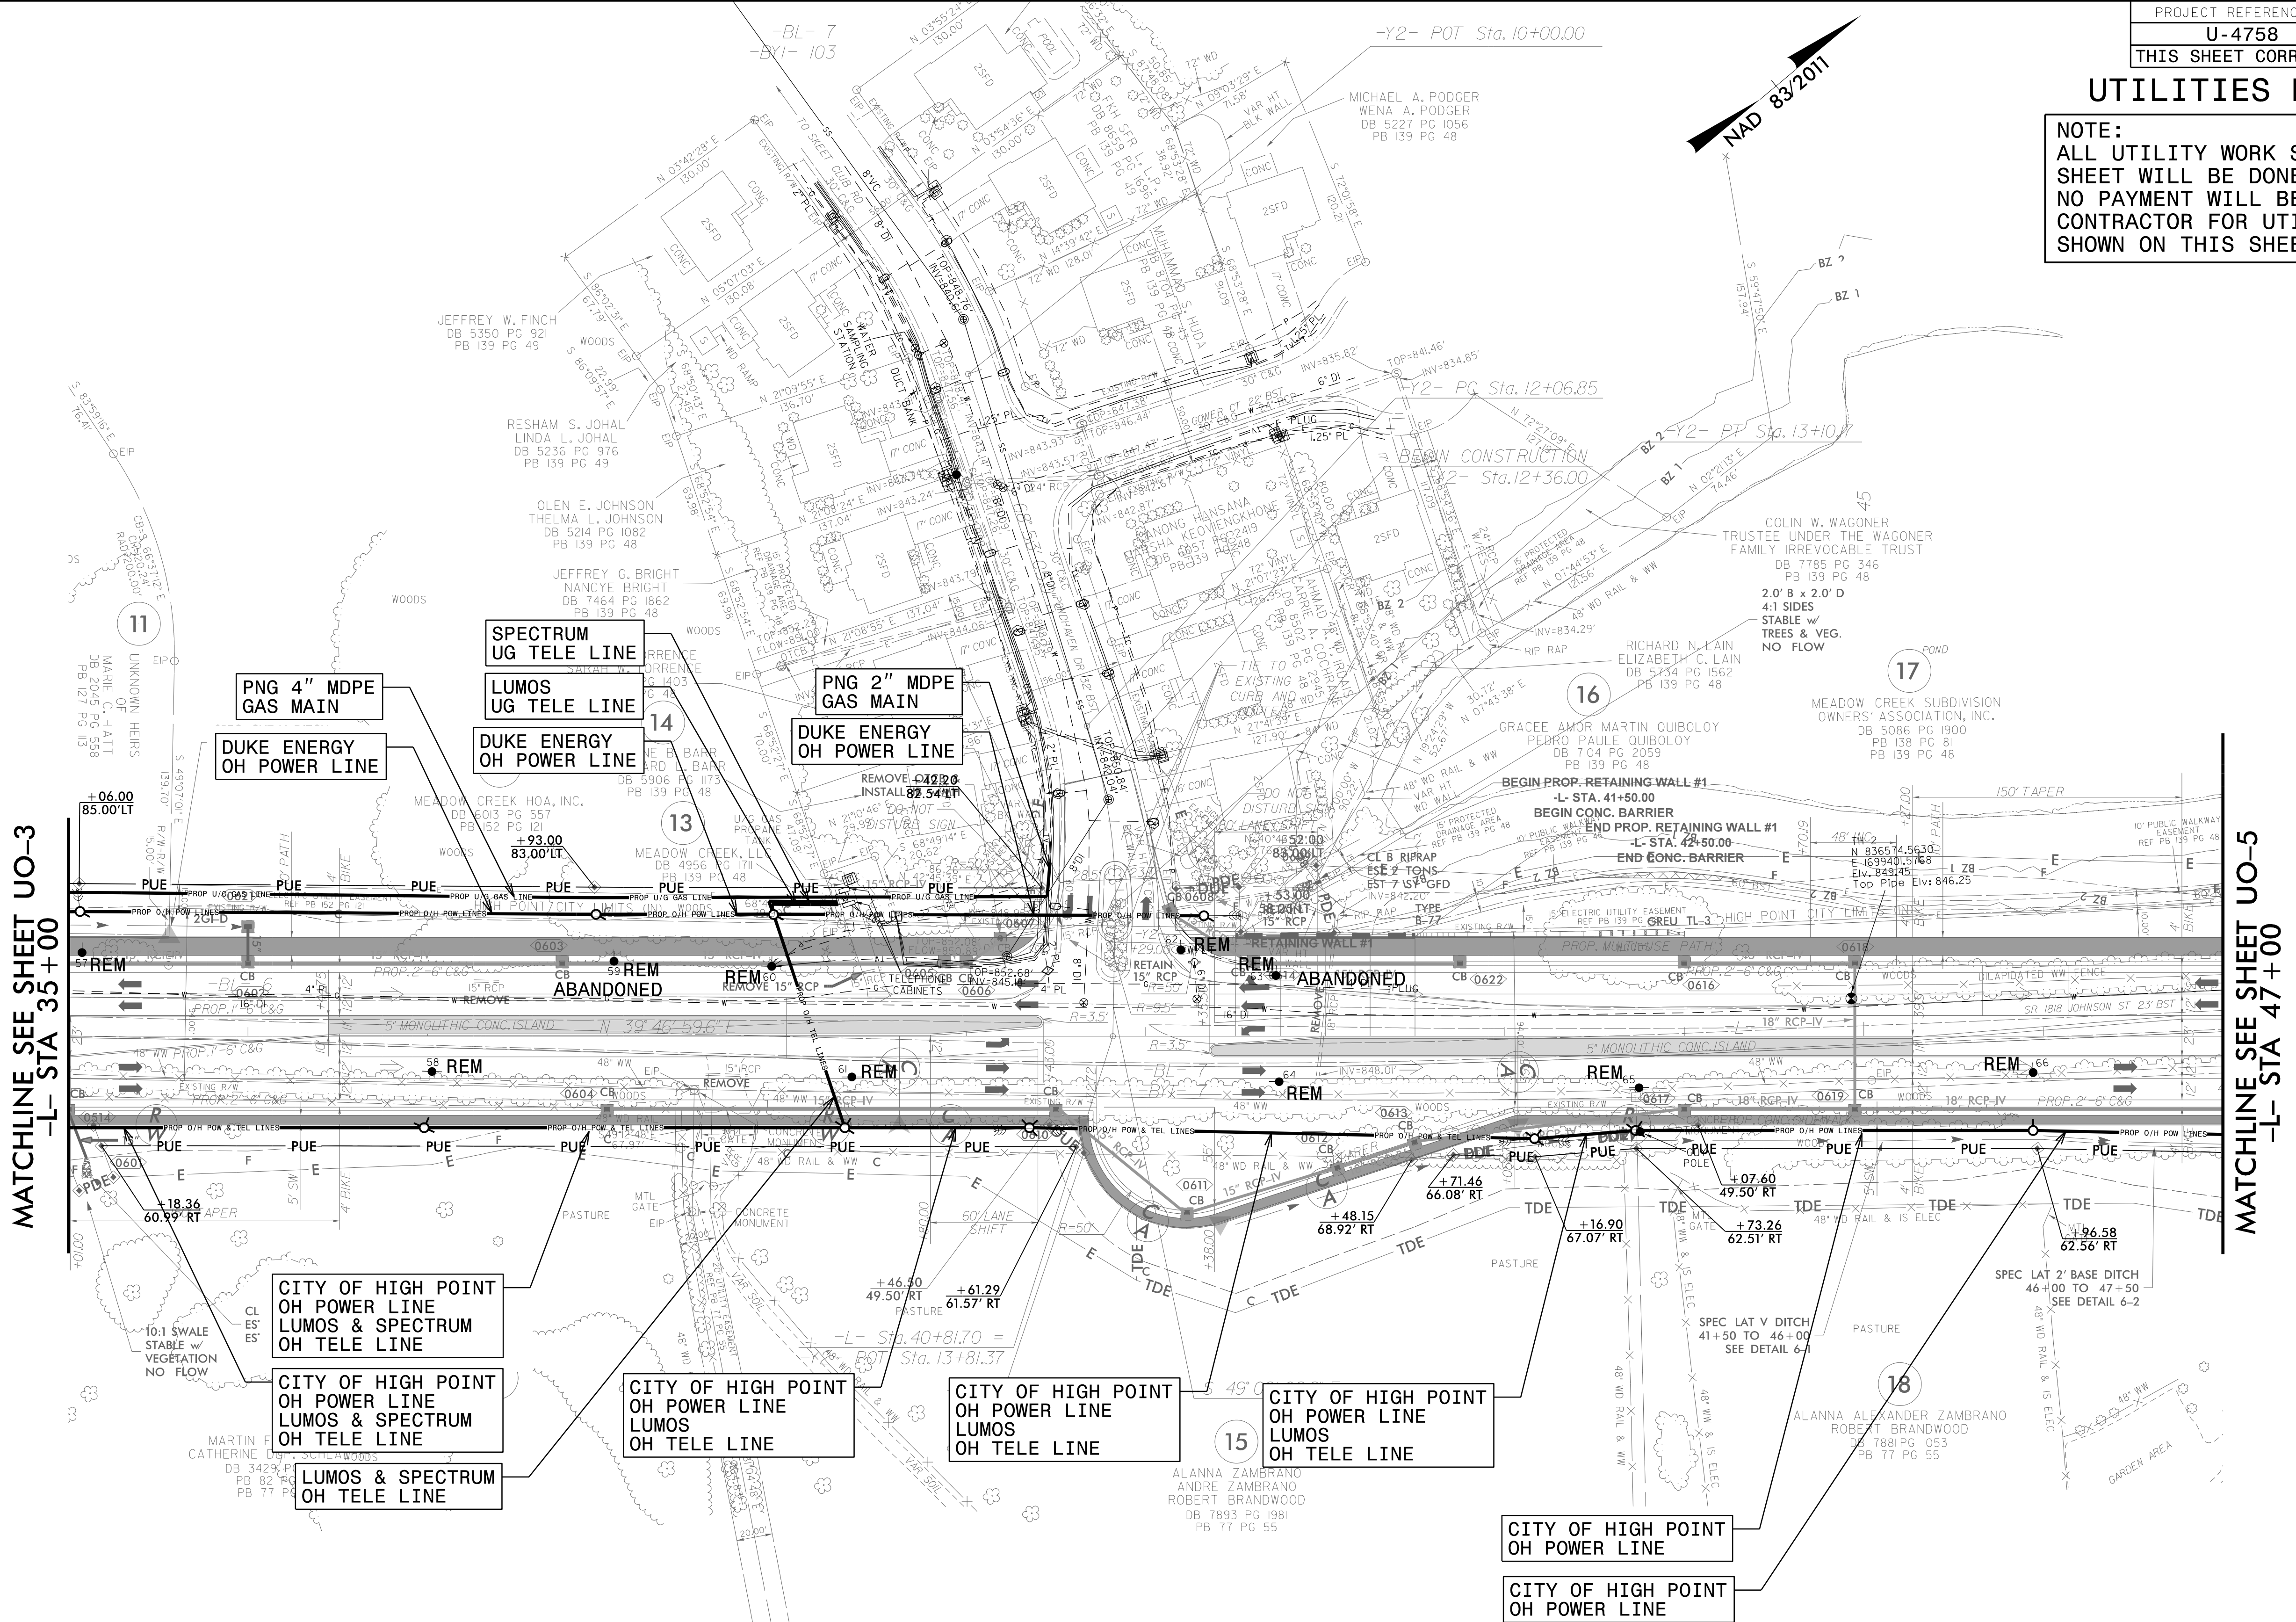

UTILITIES BY OTHERS


NOTE:
ALL UTILITY WORK SHOWN ON THIS SHEET WILL BE DONE BY OTHERS. NO PAYMENT WILL BE MADE TO THE CONTRACTOR FOR UTILITY WORK SHOWN ON THIS SHEET.

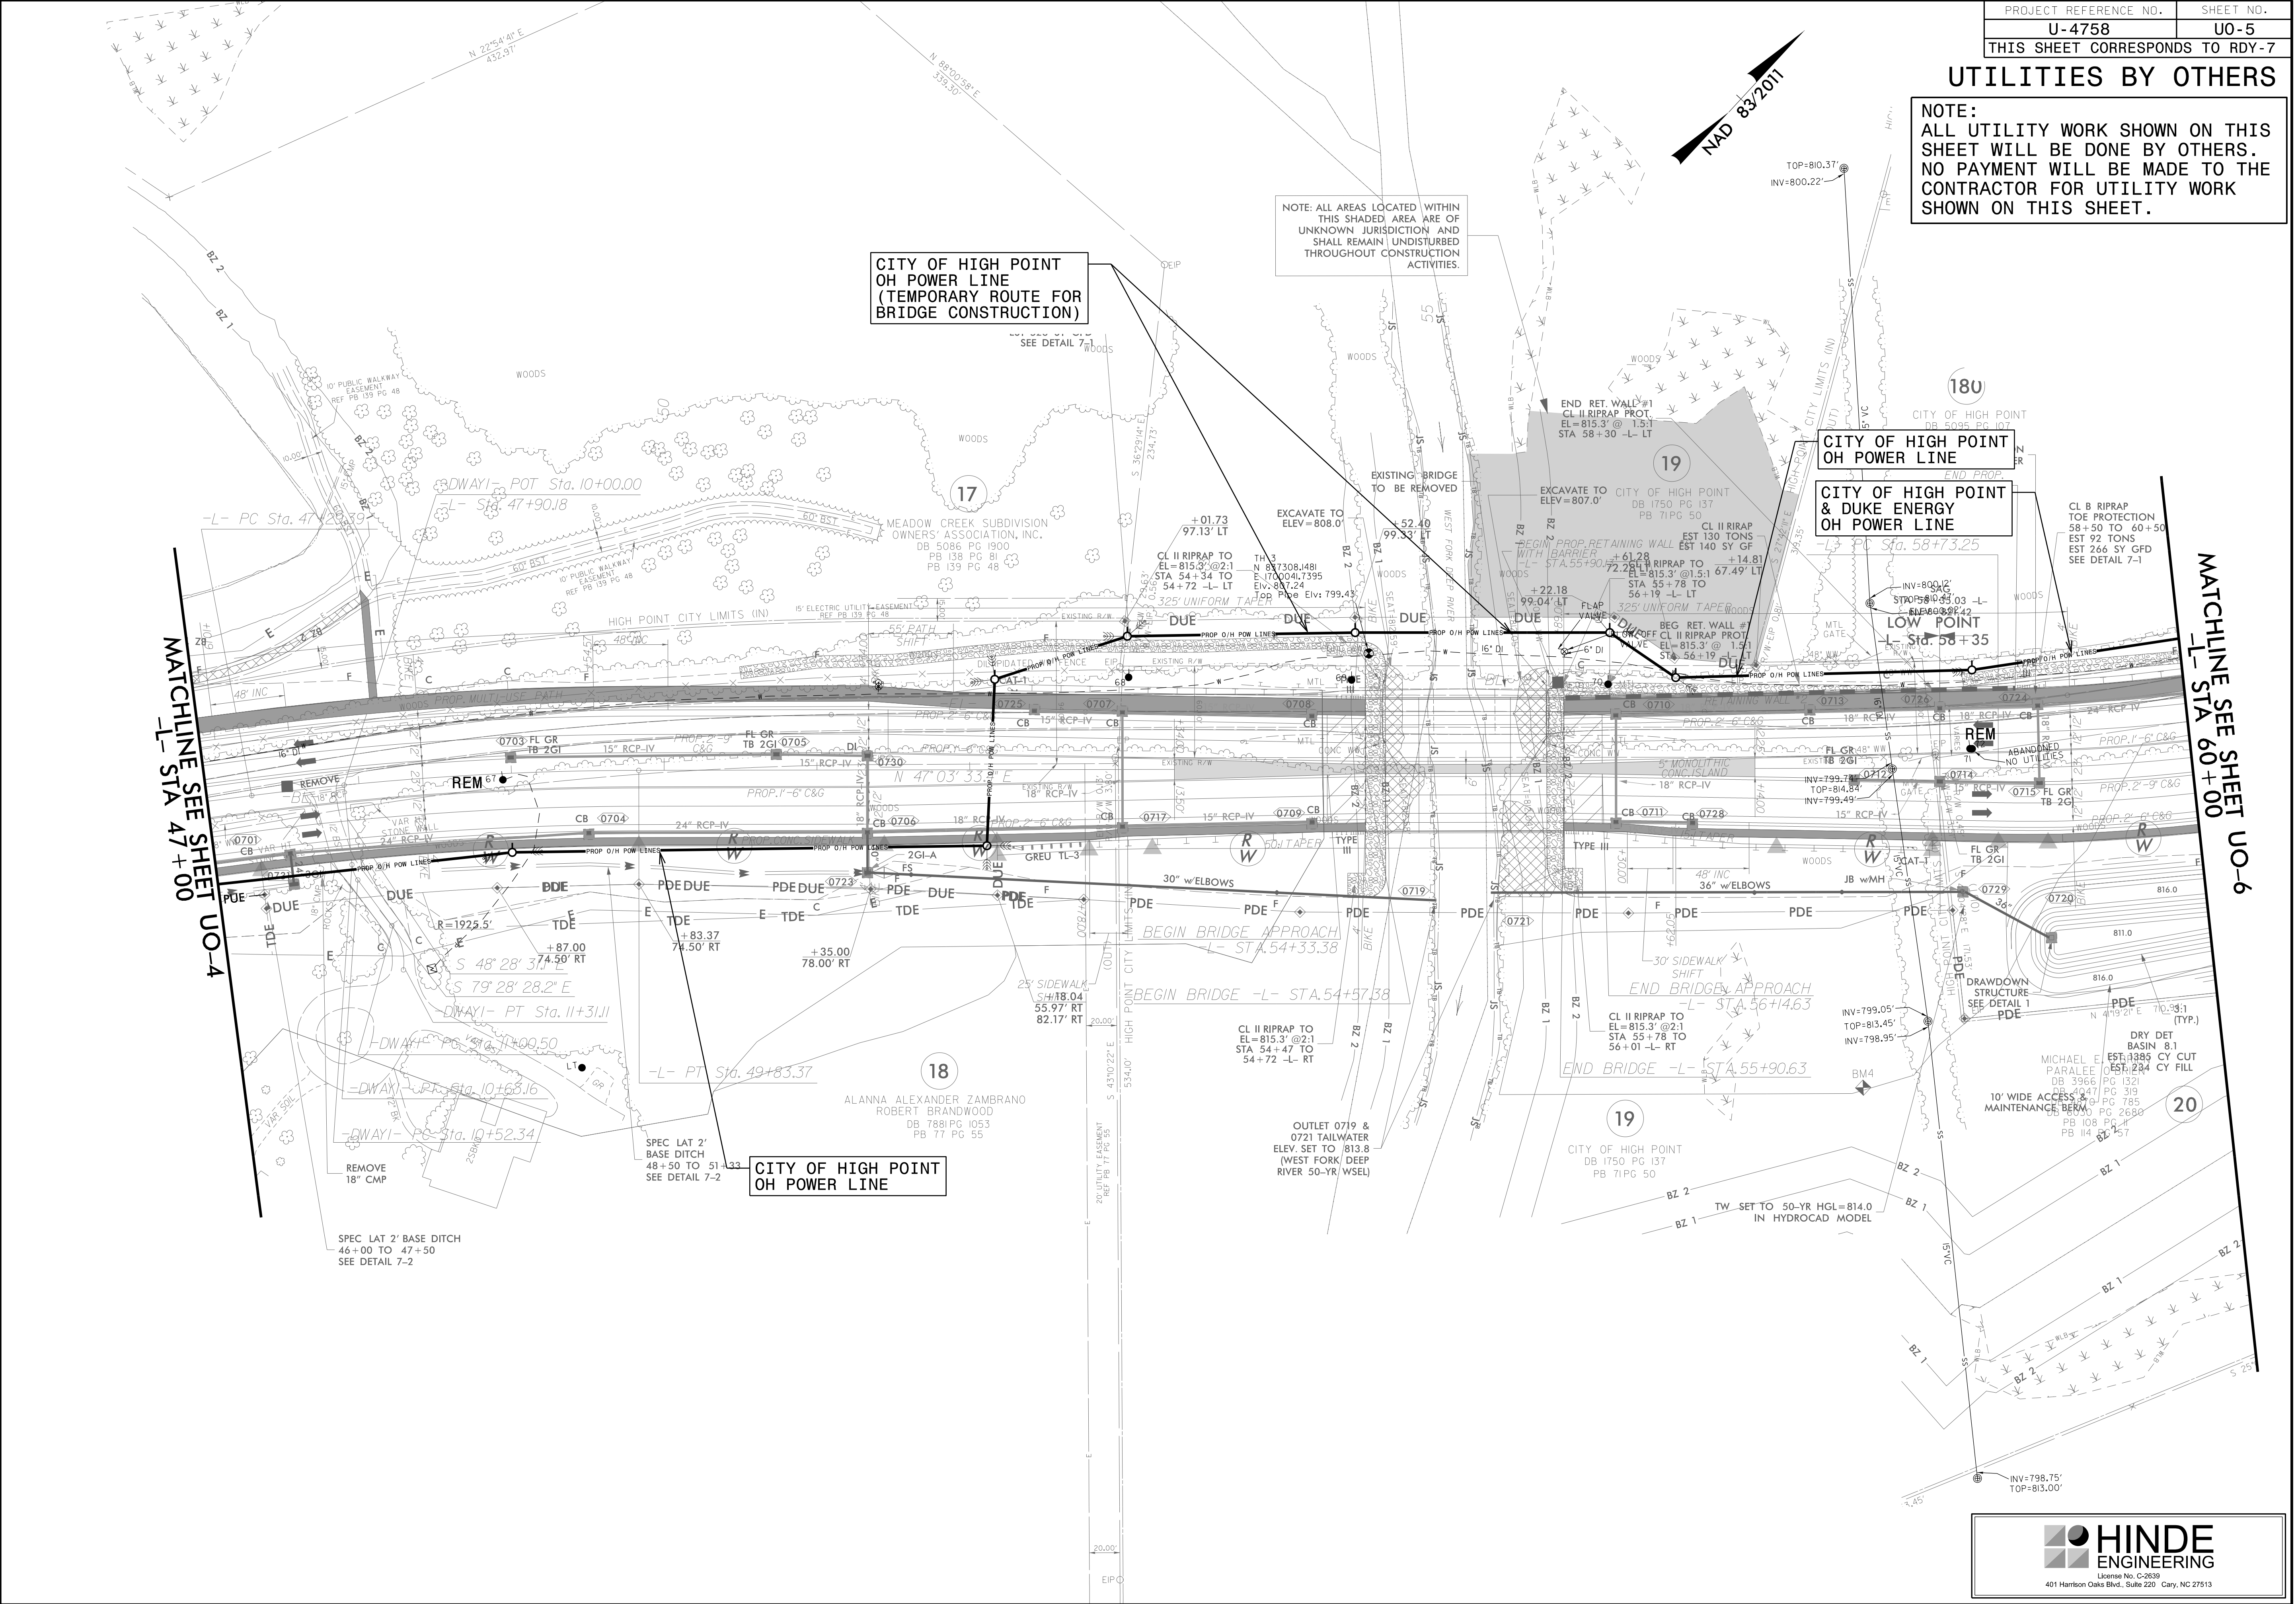


31-MAR-2025 13:45:50 PROJECTS\2017\A20171102.00 Atkins Global_U-4758\Design\Utilities\Engineering\UBO\Pro_U\U4758_ut_rdy7_U005_psh.dgn

UTILITIES BY OTHERS

NOTE:
ALL UTILITY WORK SHOWN ON THIS
SHEET WILL BE DONE BY OTHERS.
NO PAYMENT WILL BE MADE TO THE
CONTRACTOR FOR UTILITY WORK
SHOWN ON THIS SHEET.

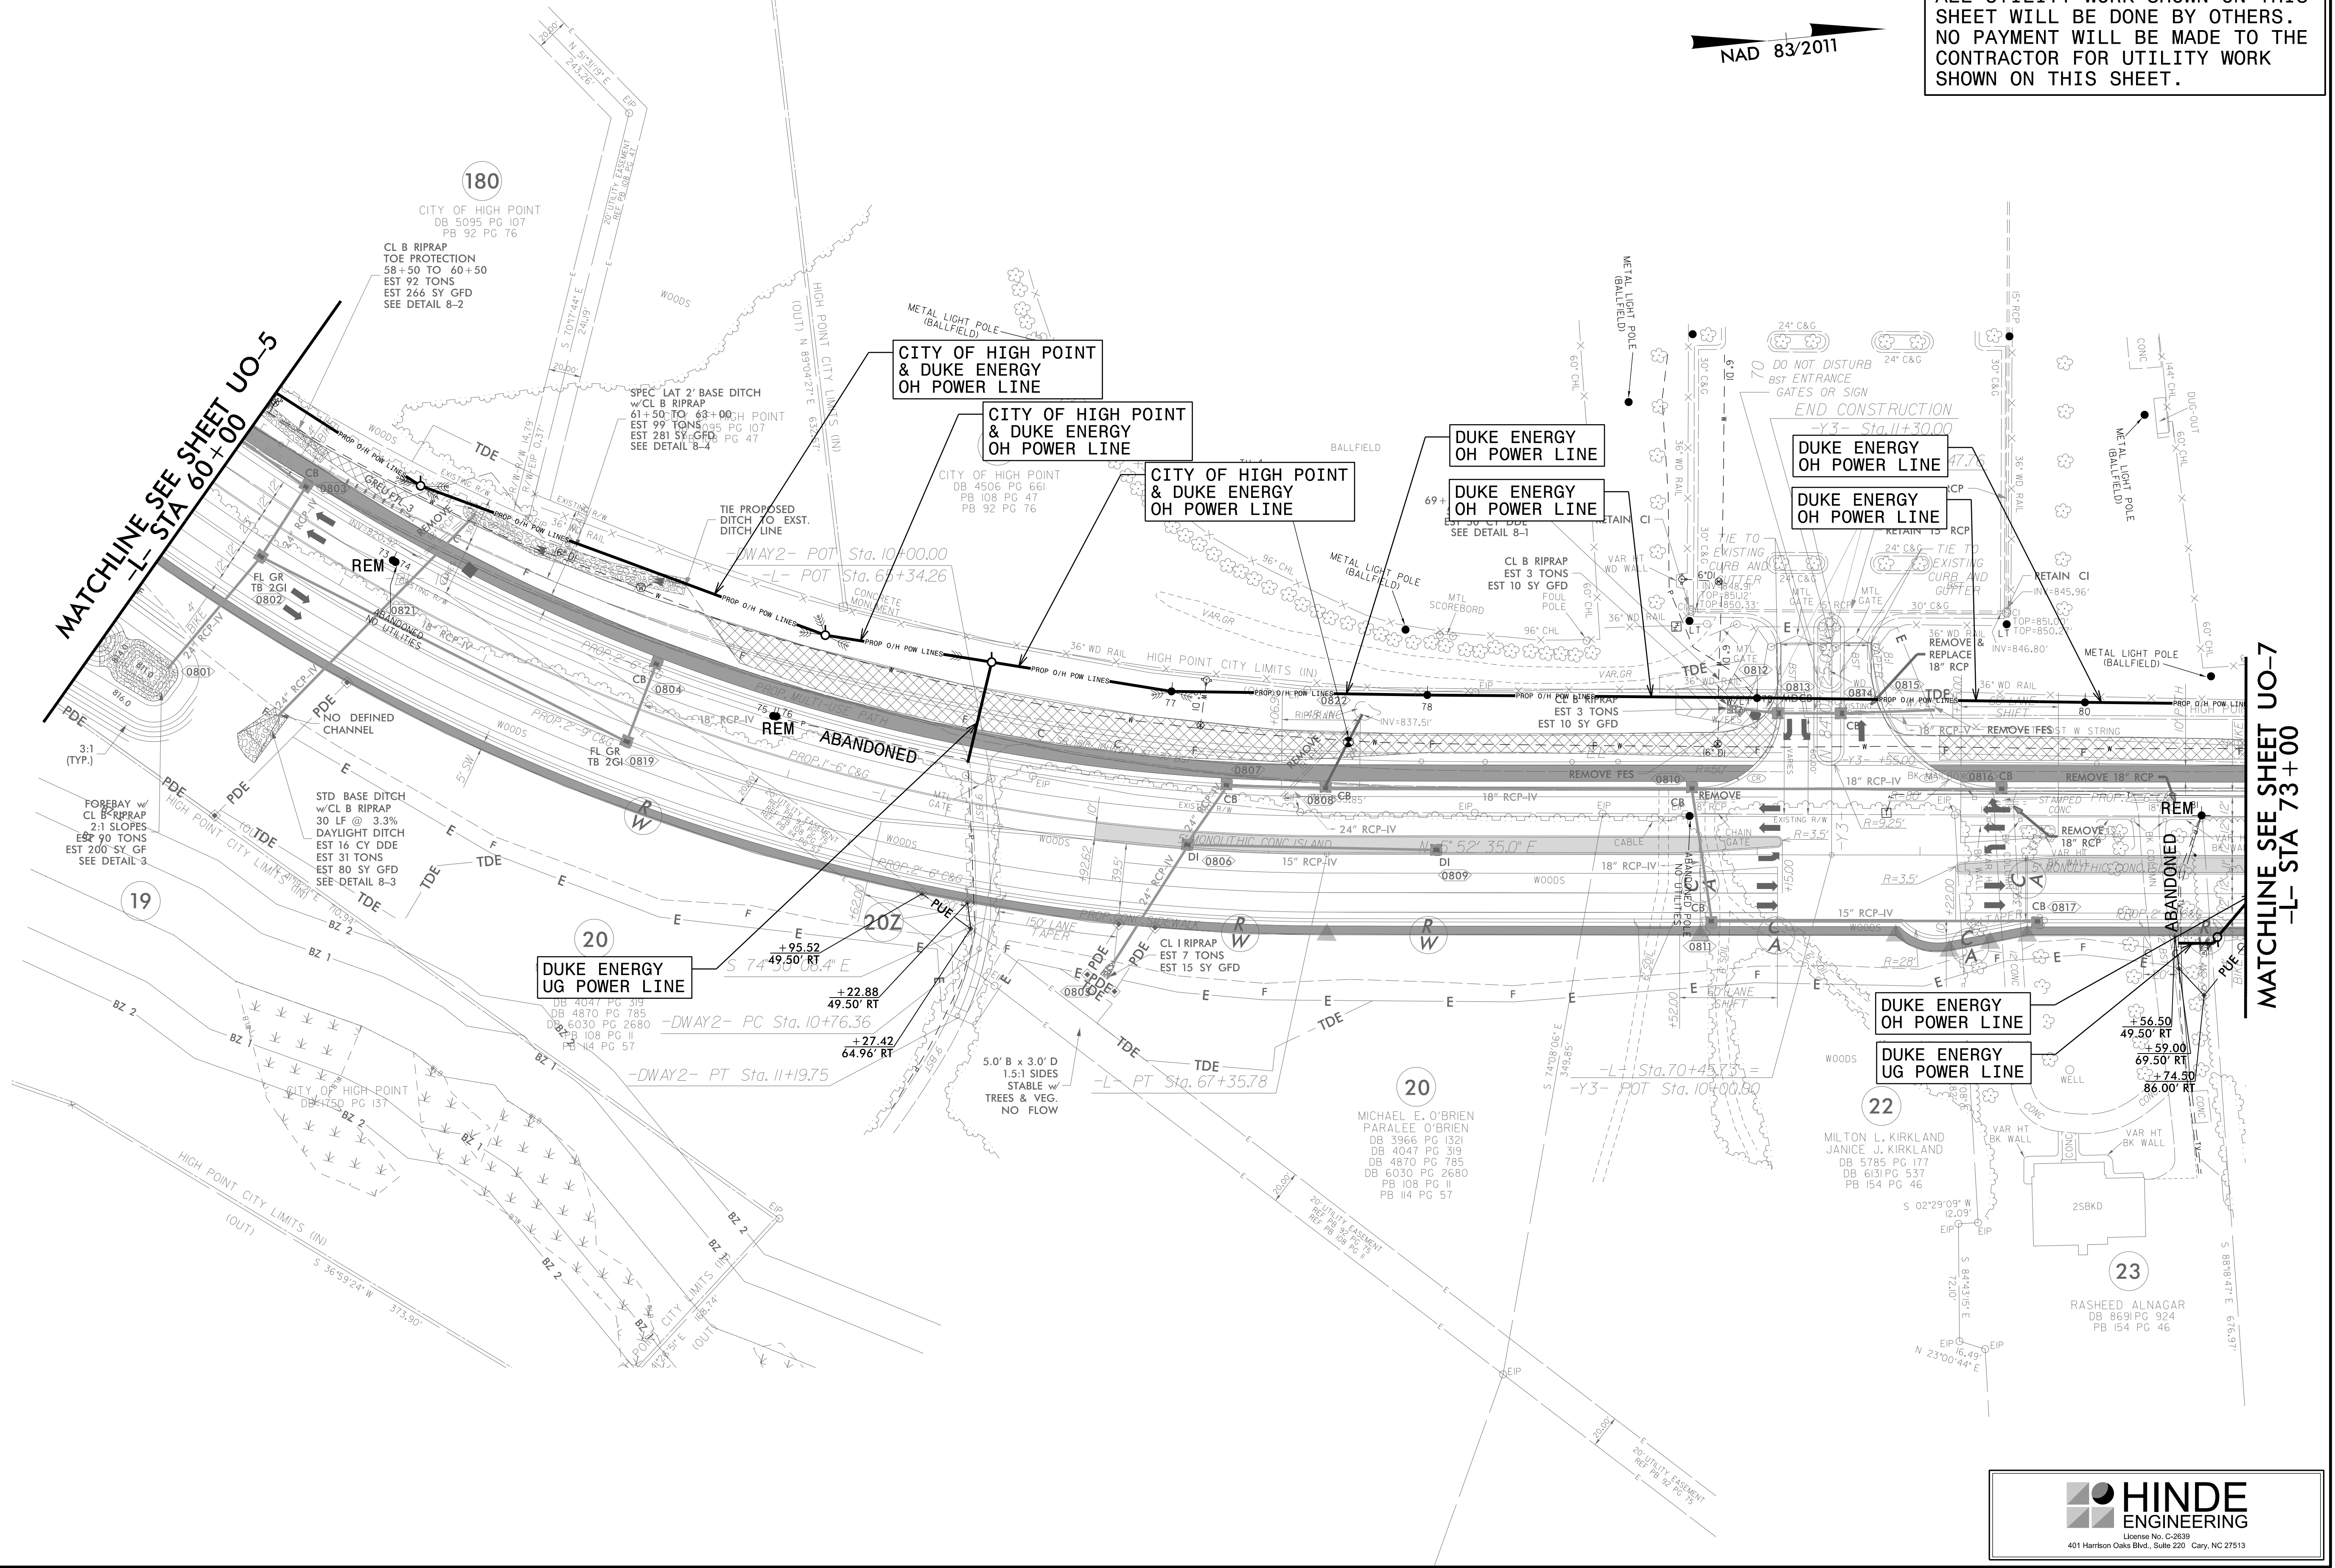


NOTE:
ALL UTILITY WORK SHOWN ON THIS
SHEET WILL BE DONE BY OTHERS.
NO PAYMENT WILL BE MADE TO THE
CONTRACTOR FOR UTILITY WORK
SHOWN ON THIS SHEET.

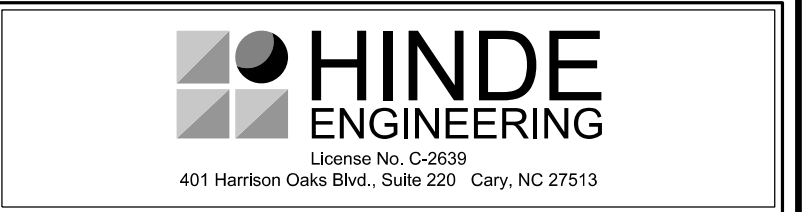

UTILITIES BY OTHERS

NOTE:
ALL UTILITY WORK SHOWN ON THIS SHEET WILL BE DONE BY OTHERS.
NO PAYMENT WILL BE MADE TO THE CONTRACTOR FOR UTILITY WORK SHOWN ON THIS SHEET.


NAD 83/2011

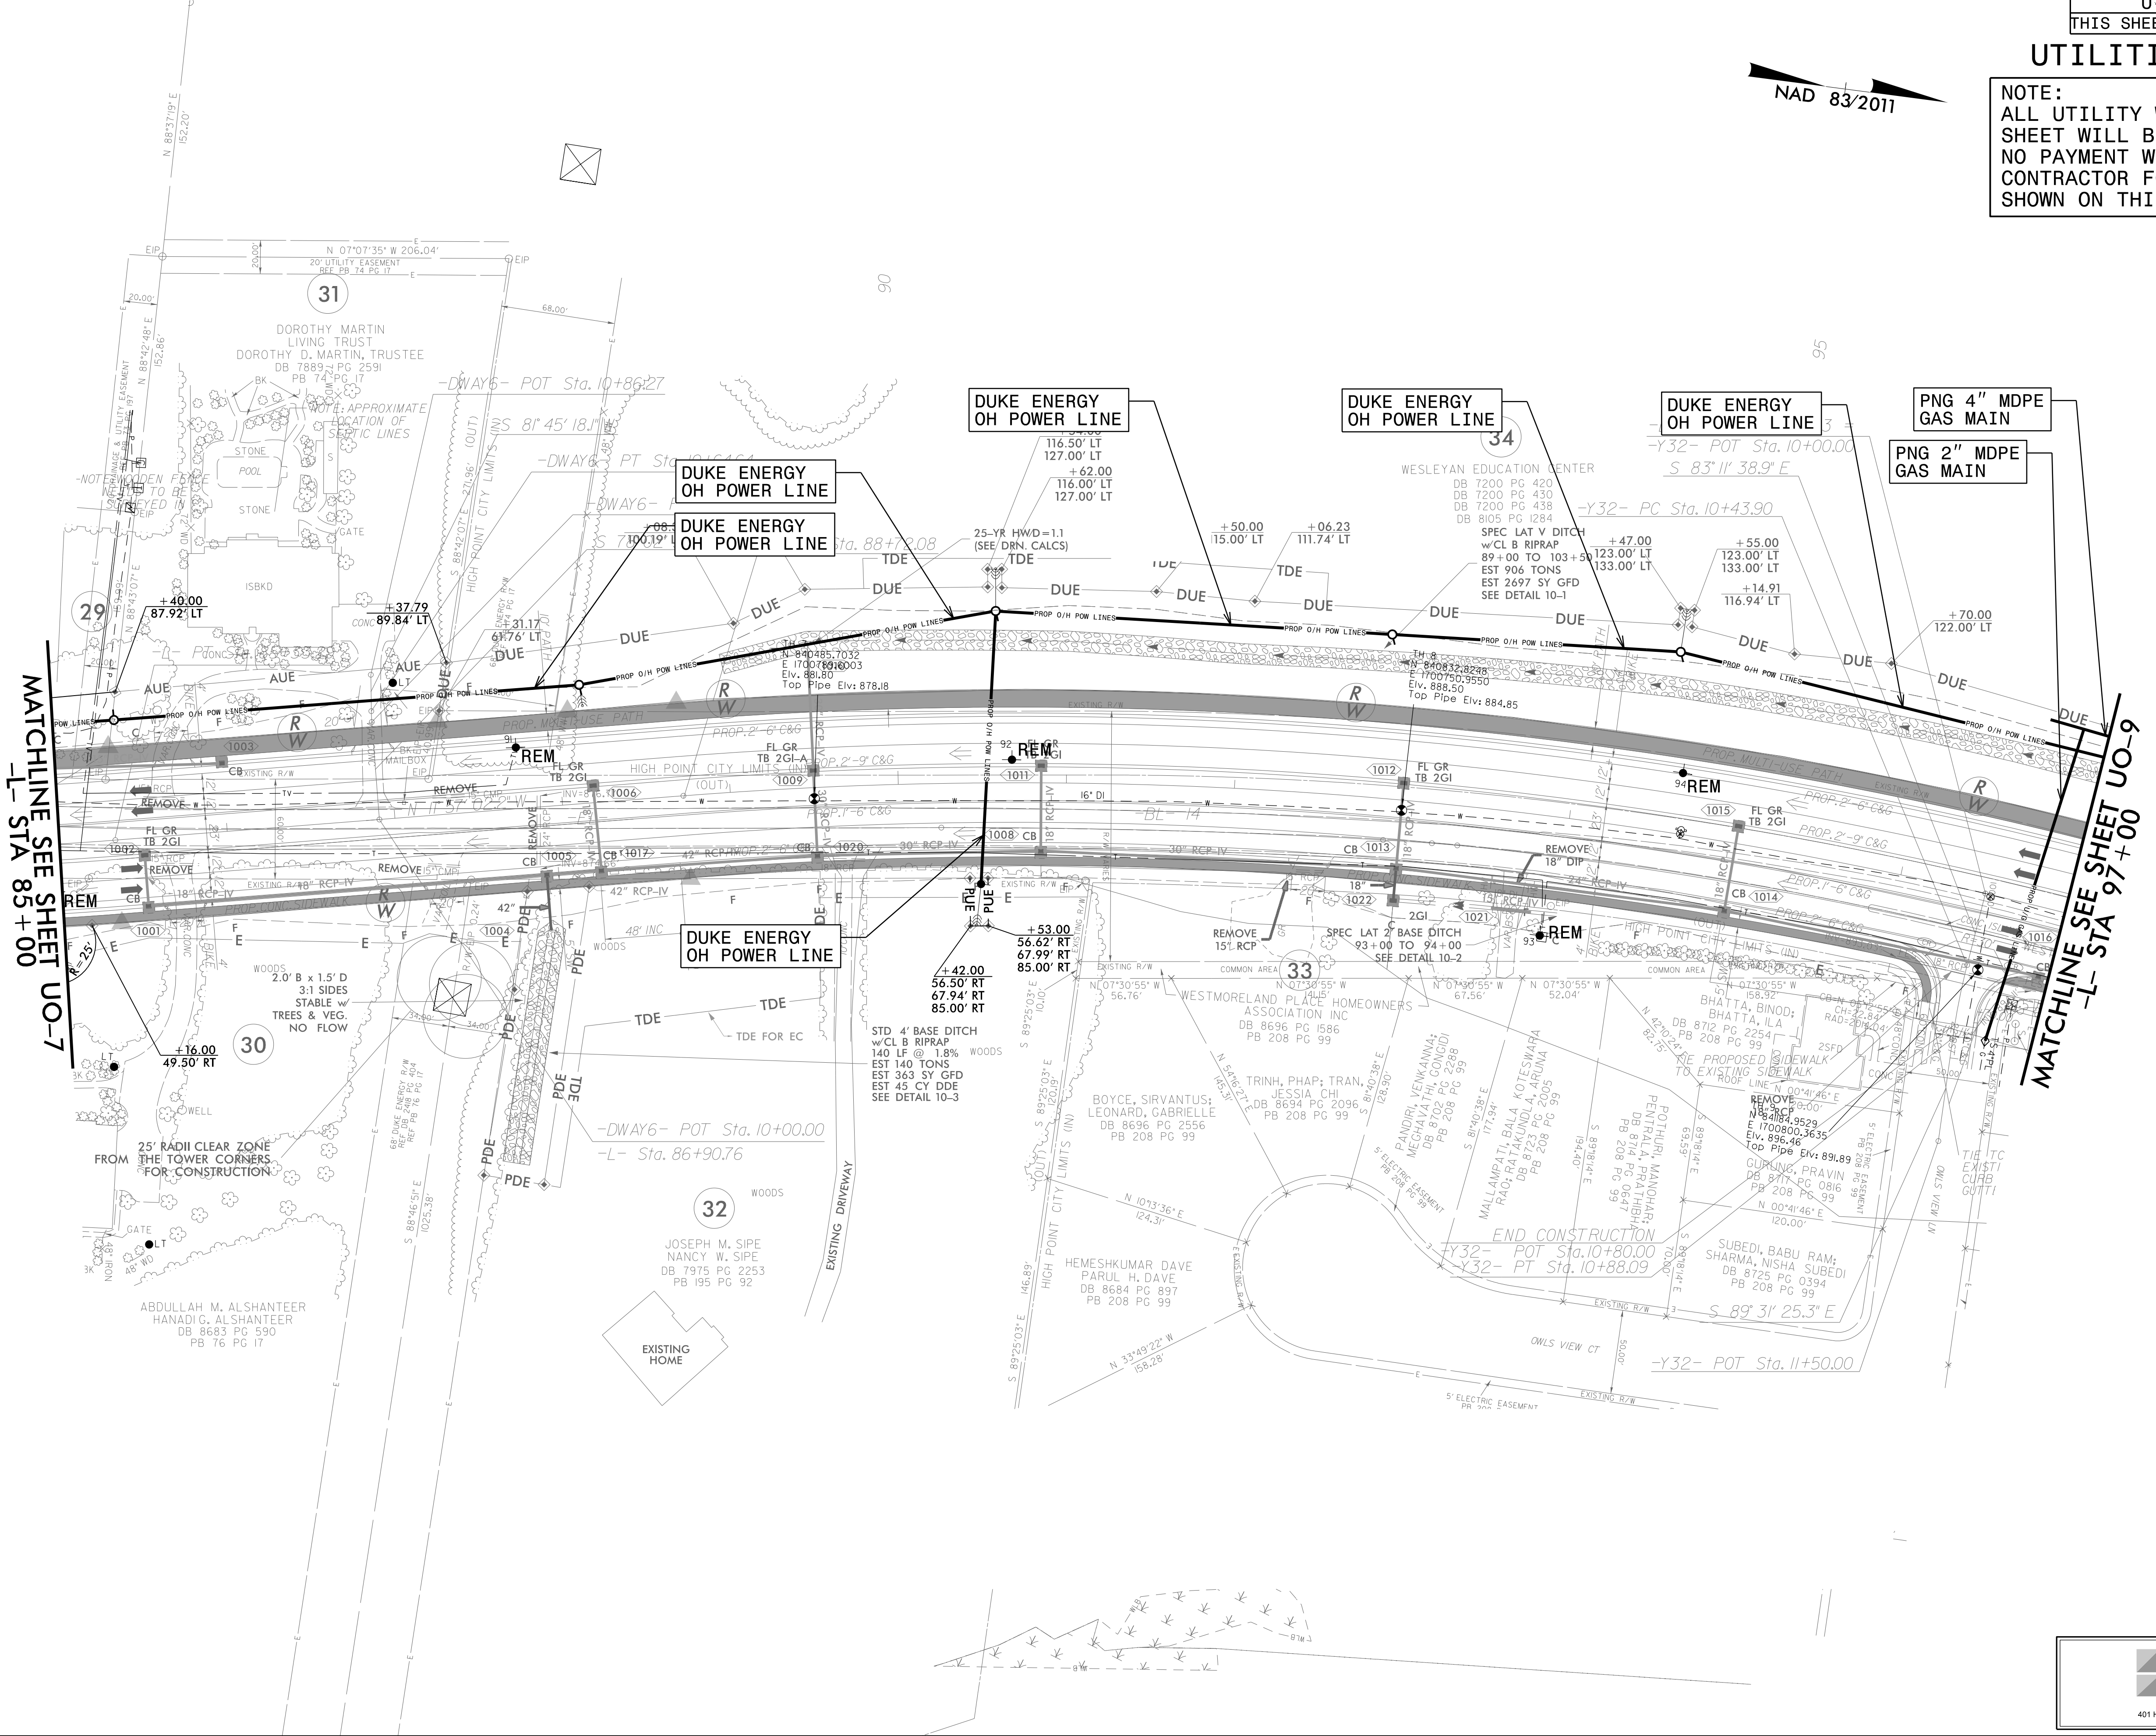

03-MAR-2025 13:51:51 PROJECTS\2017\A20171102.00 Atkins Global_U-4758\Design\Utilities Engineering\UBO\Proj\U4758_ut_rdy\0_U008_psh.dgn


UTILITIES BY OTHERS

NOTE:
ALL UTILITY WORK SHOWN ON THIS SHEET WILL BE DONE BY OTHERS.
NO PAYMENT WILL BE MADE TO THE CONTRACTOR FOR UTILITY WORK SHOWN ON THIS SHEET.

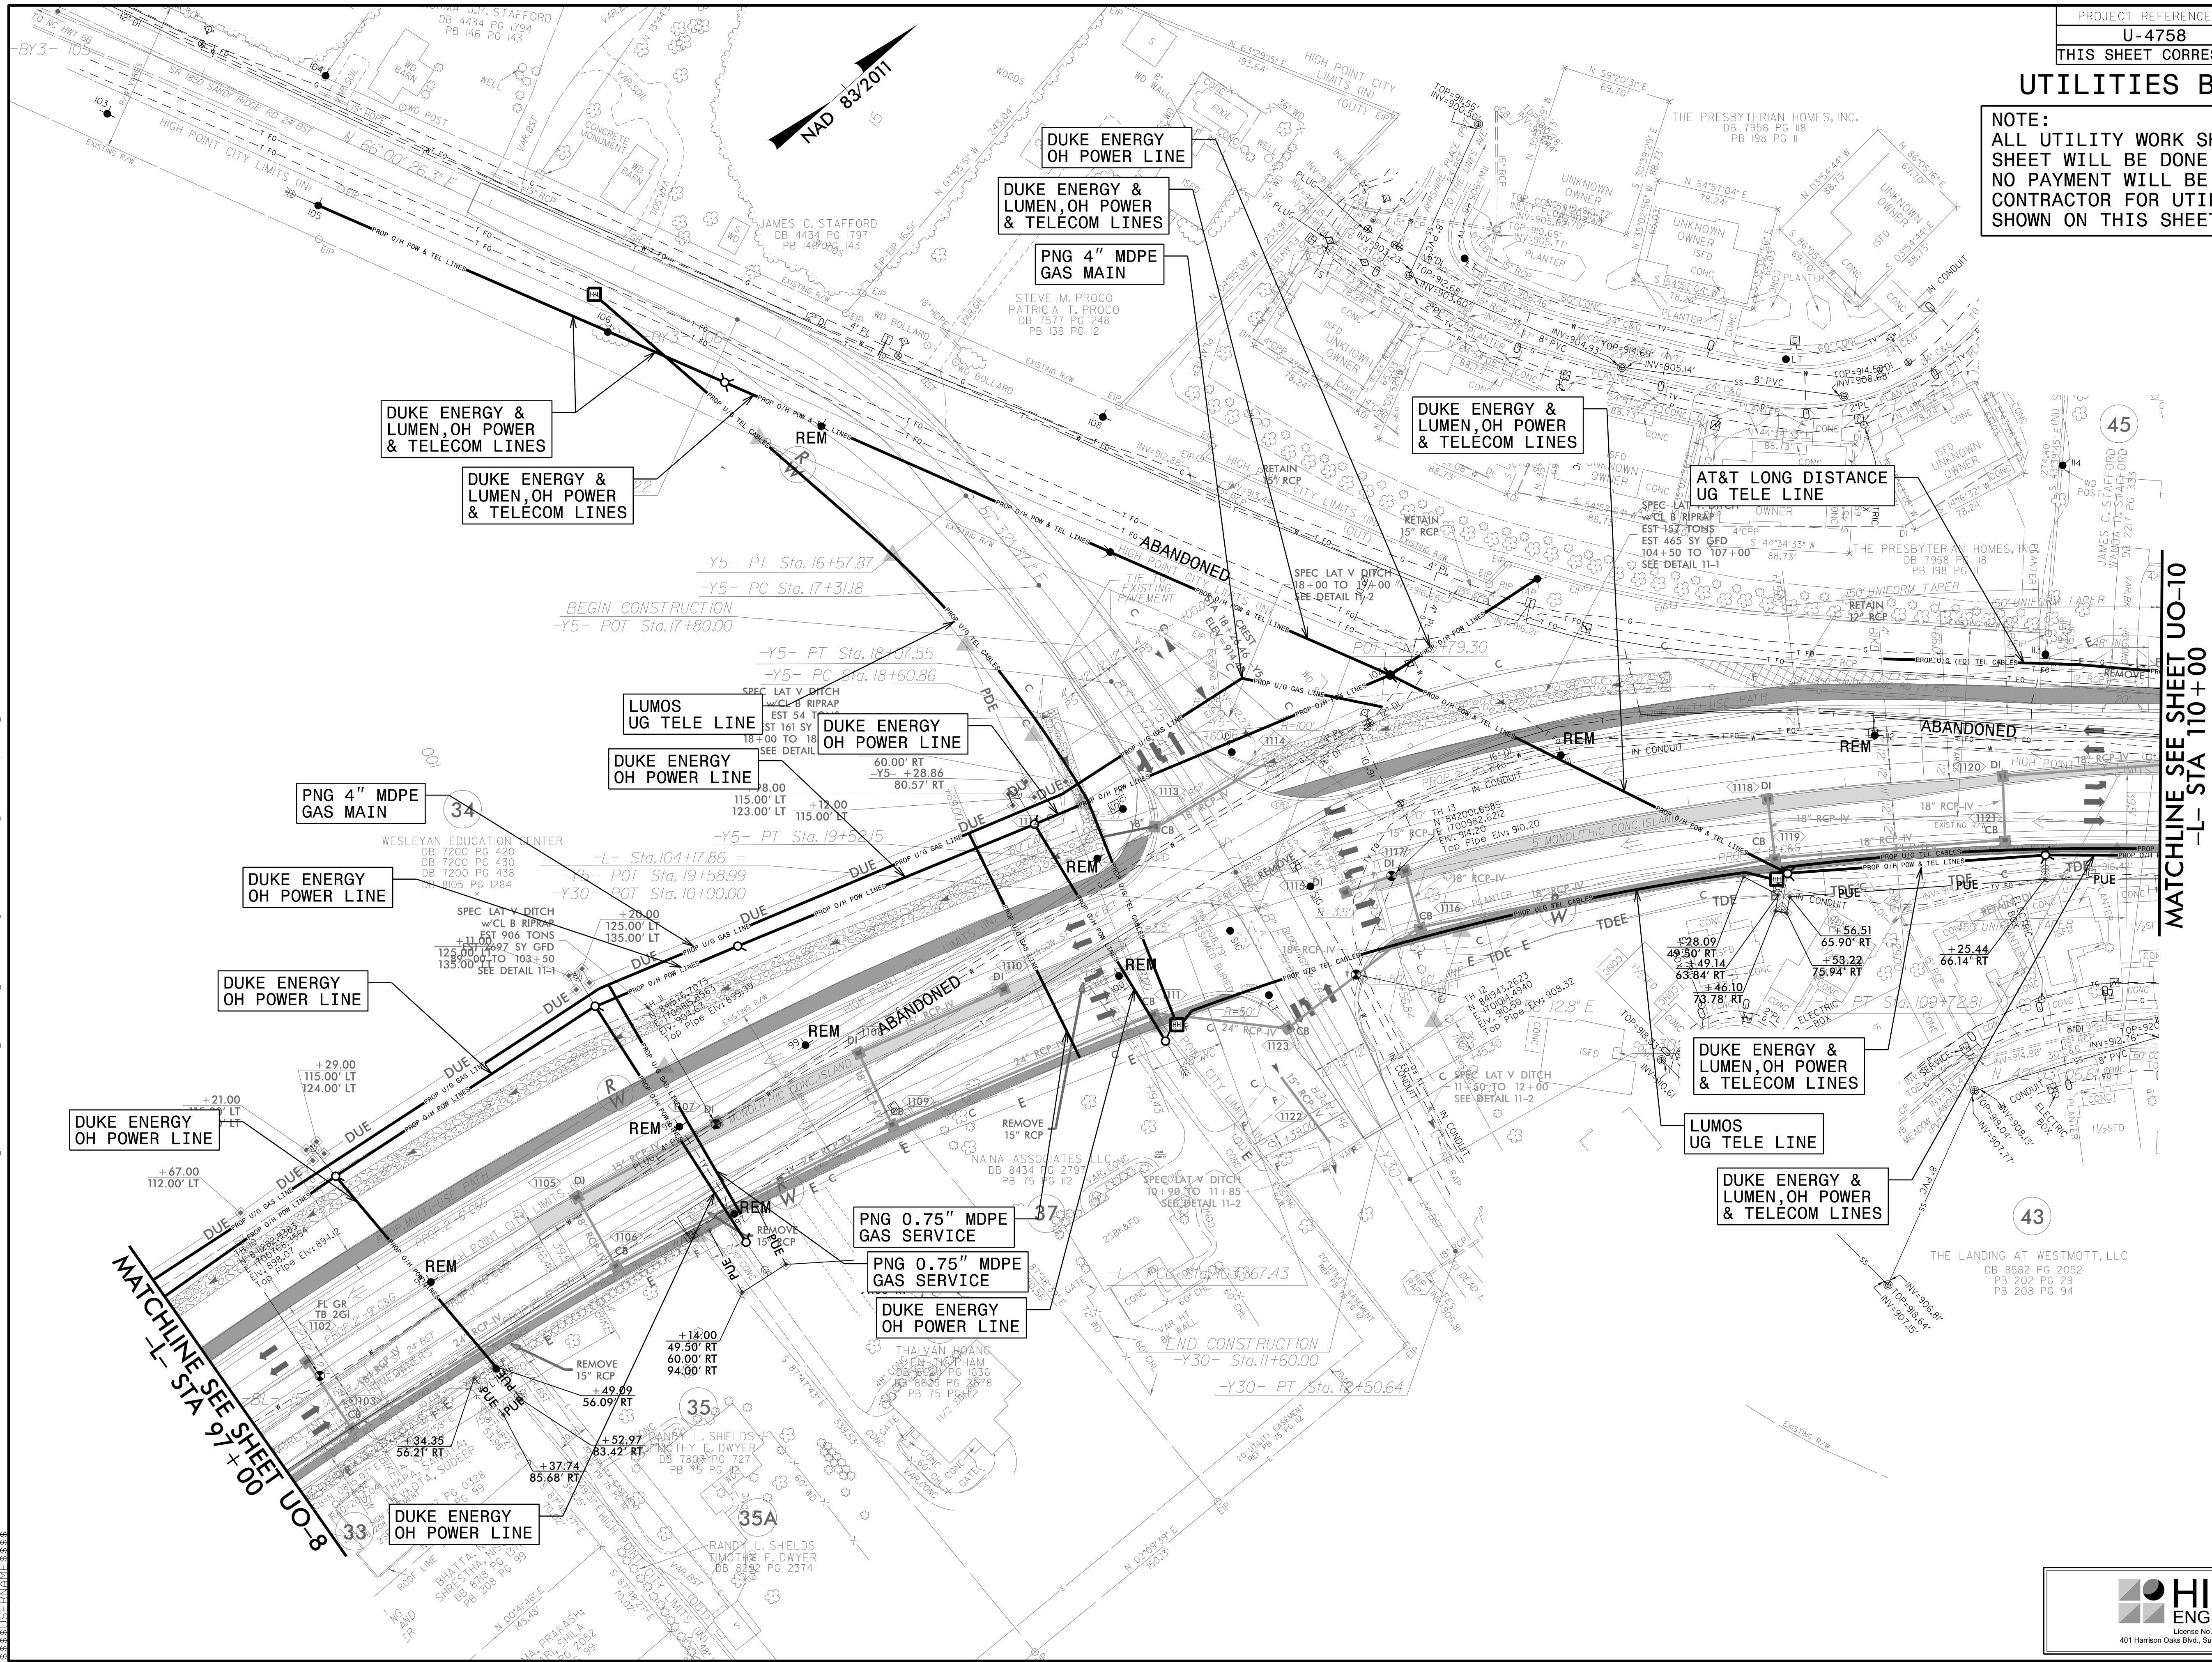

UTILITIES BY OTHERS


NOTE:
ALL UTILITY WORK SHOWN ON THIS SHEET WILL BE DONE BY OTHERS.
NO PAYMENT WILL BE MADE TO THE CONTRACTOR FOR UTILITY WORK SHOWN ON THIS SHEET.

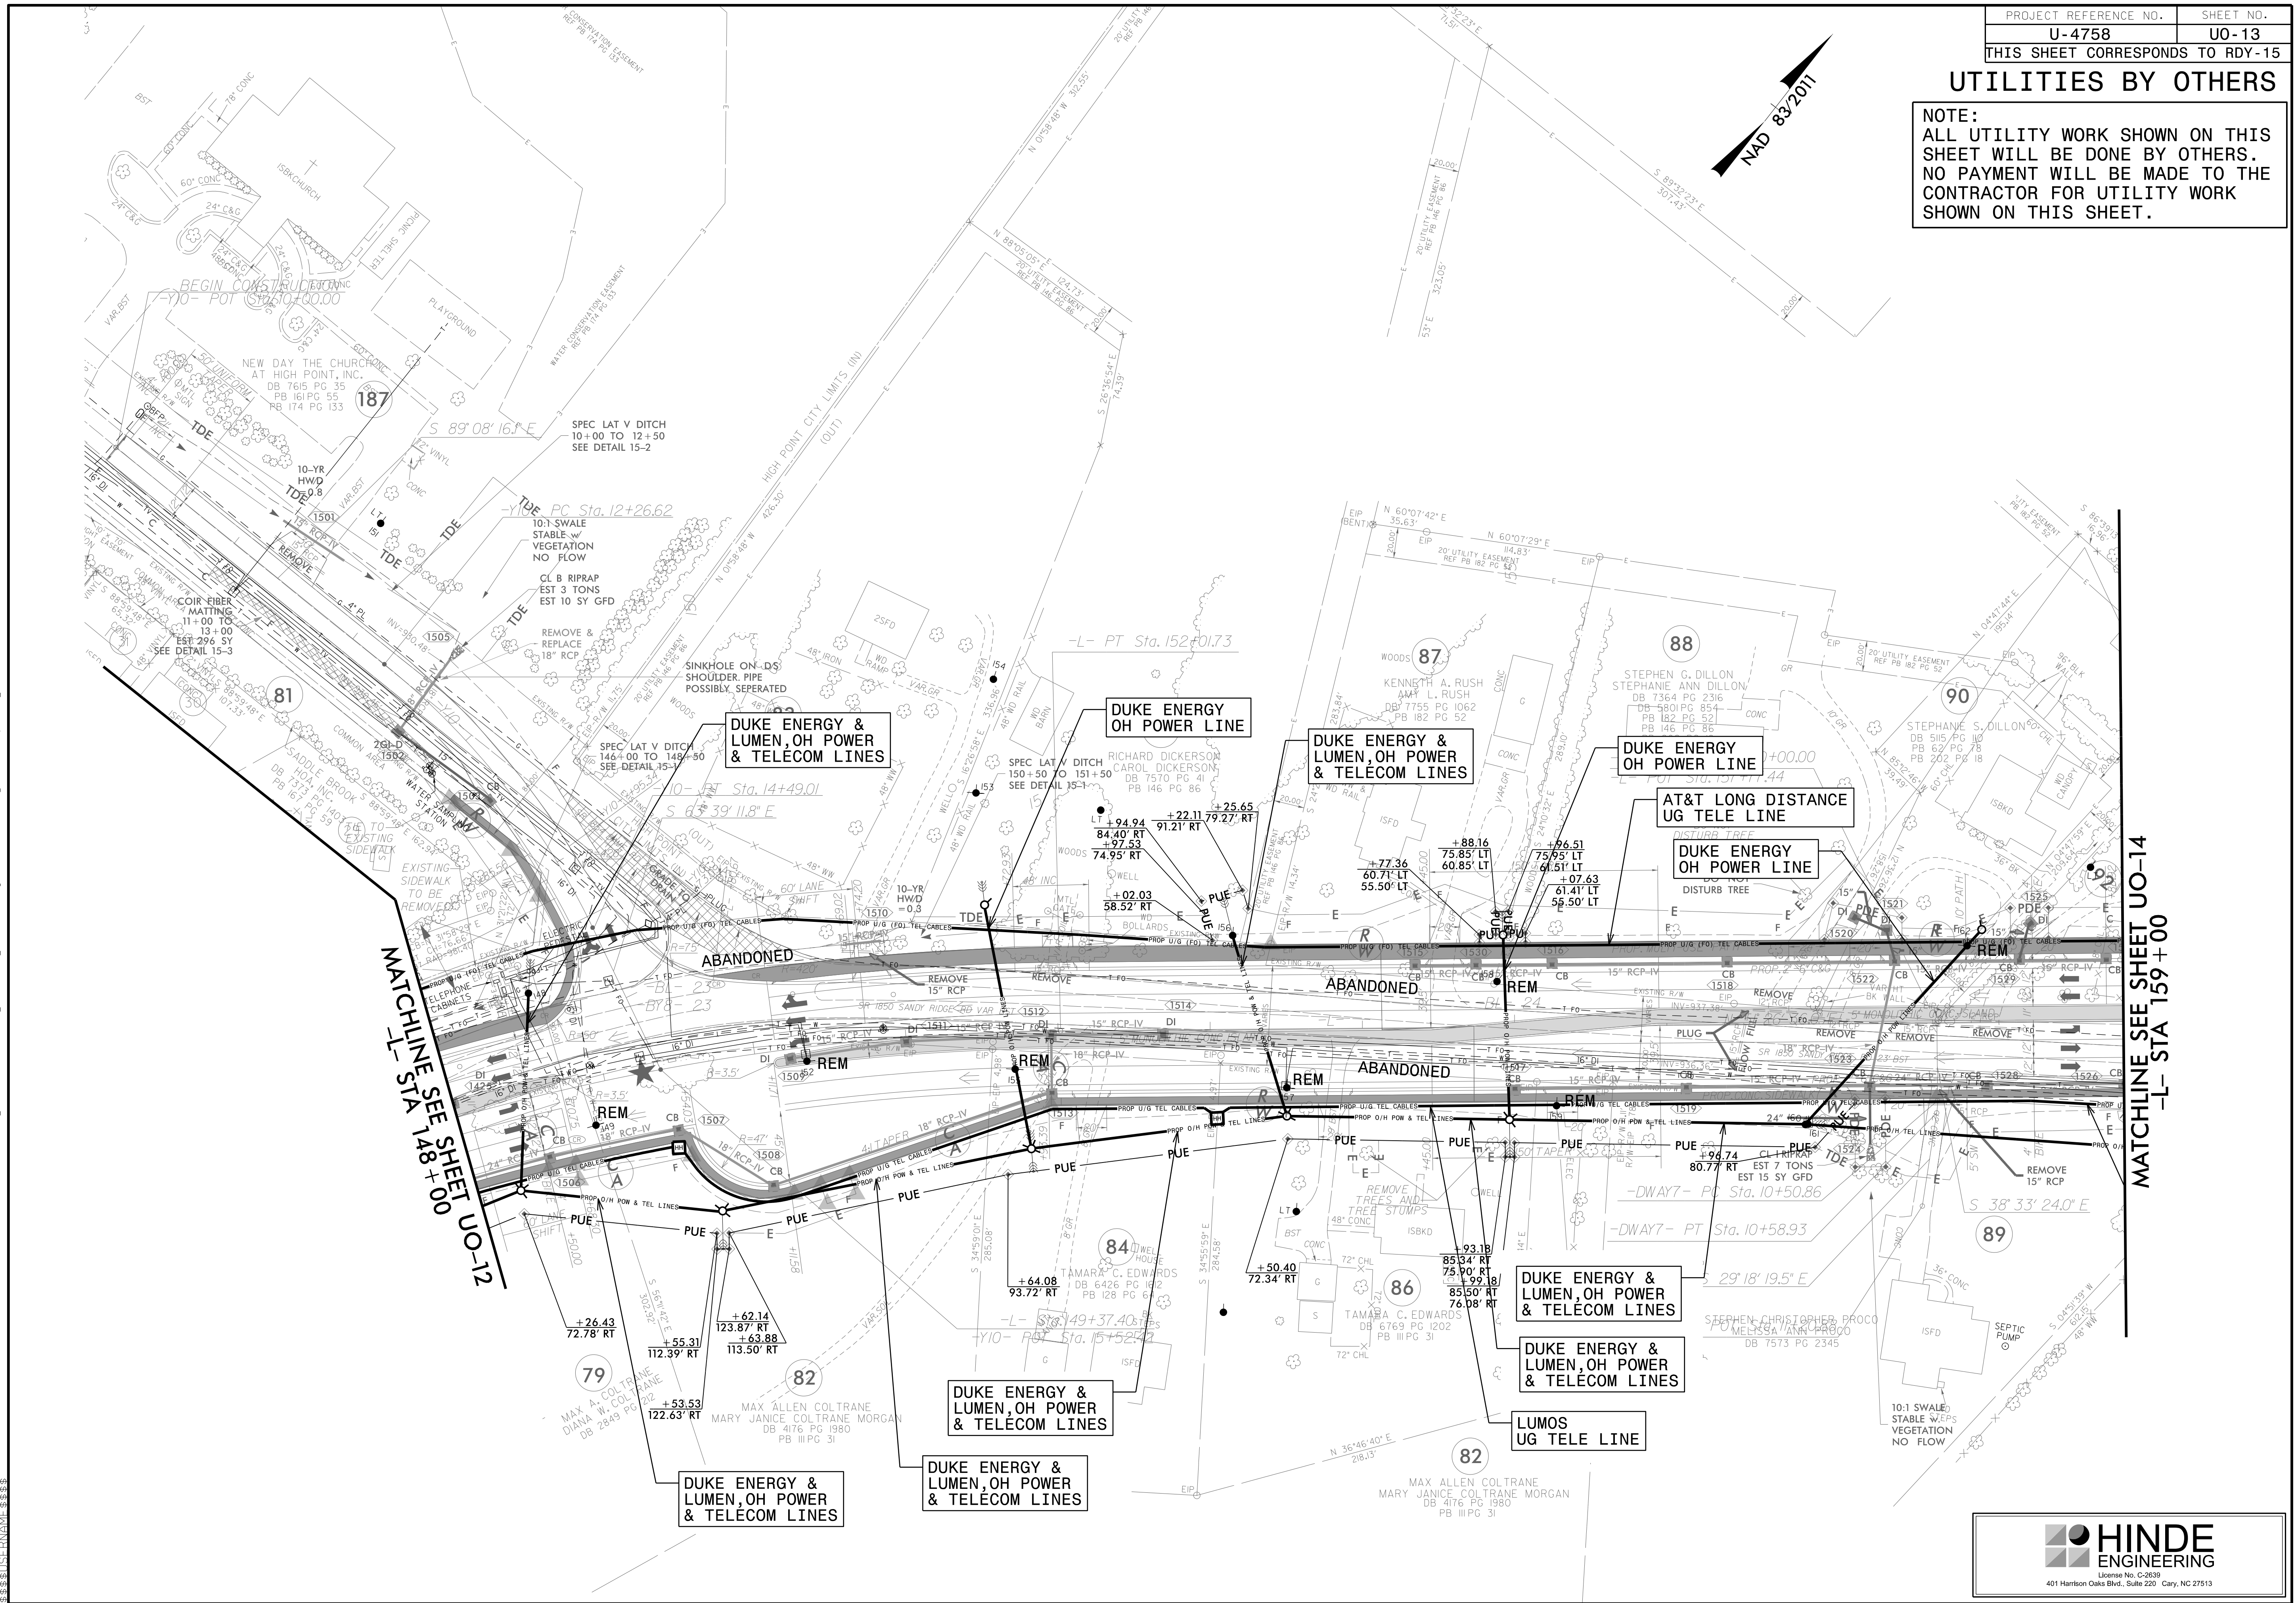

UTILITIES BY OTHERS

NOTE:
ALL UTILITY WORK SHOWN ON THIS SHEET WILL BE DONE BY OTHERS. NO PAYMENT WILL BE MADE TO THE CONTRACTOR FOR UTILITY WORK SHOWN ON THIS SHEET.


MATCHLINE SEE SHEET UO-15
-L- STA 171+00

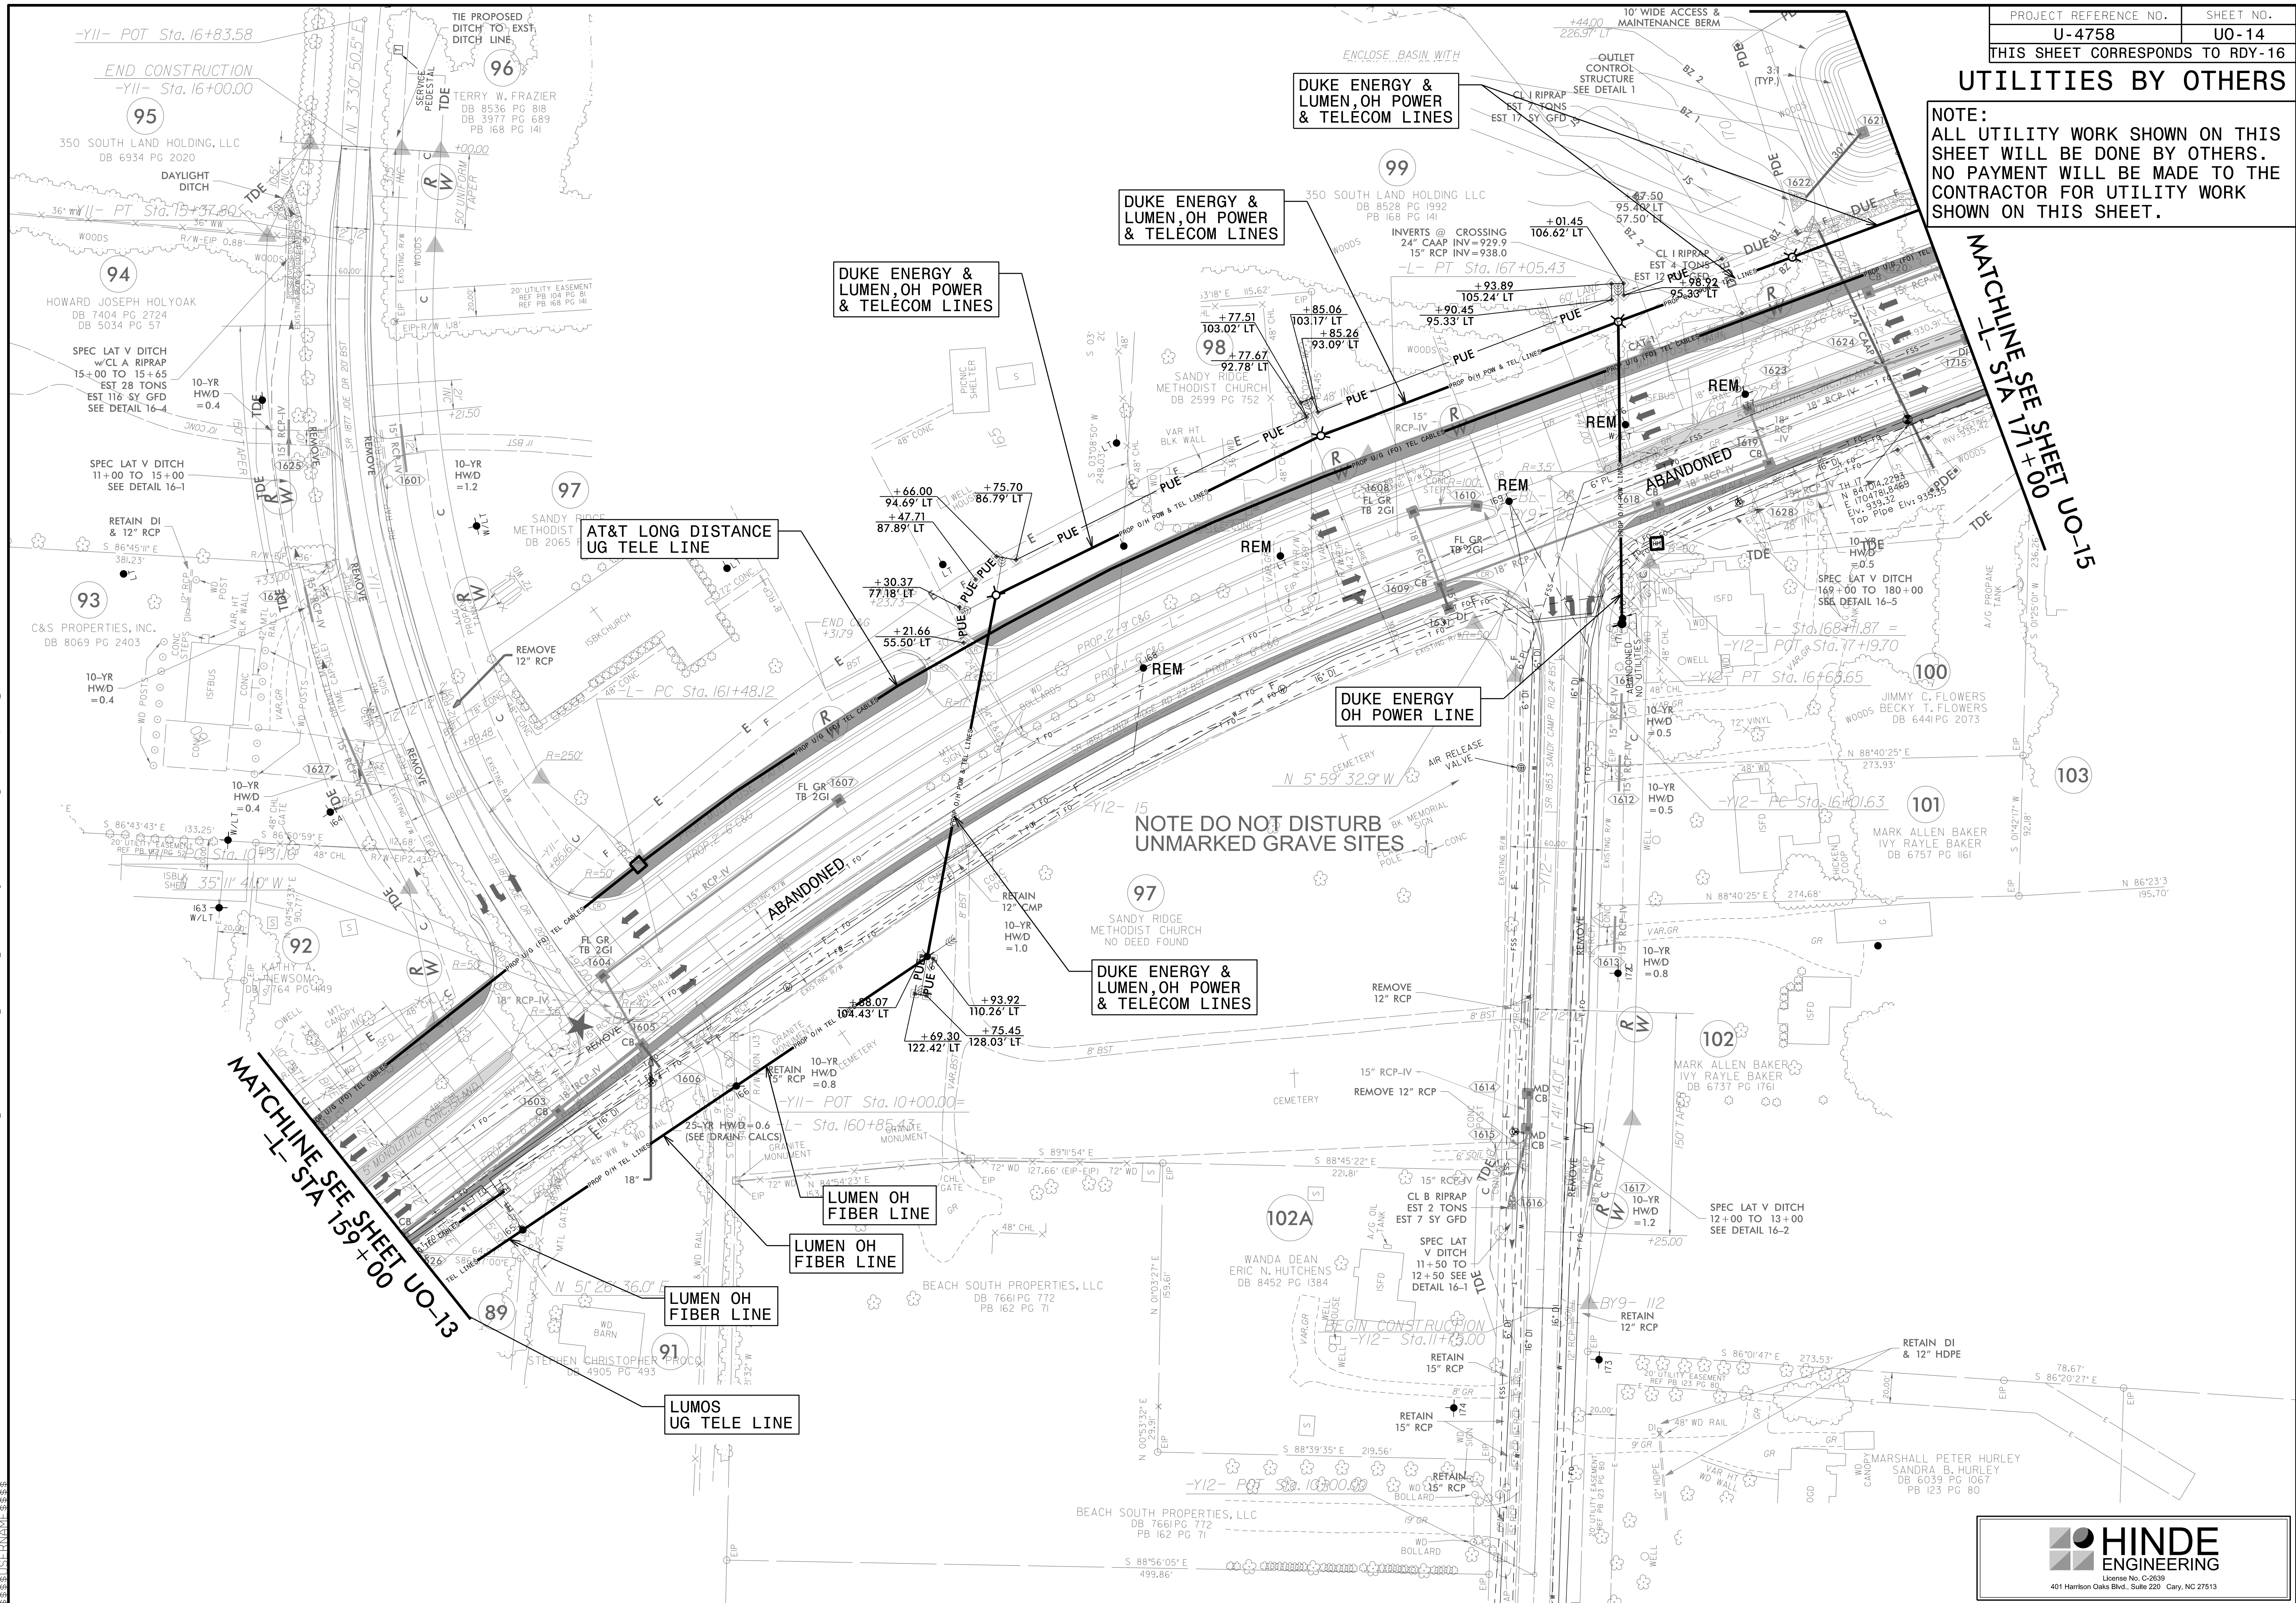

31-MAR-2025 14:03 PROJECTS\2017\A20171102.00_Atkins Global_U-4758\Design\Utilities Engineering\UBO\Pro\U4758_ut.rdyl6_u014_psh.dgn

UTILITIES BY OTHERS

NOTE:
ALL UTILITY WORK SHOWN ON THIS SHEET WILL BE DONE BY OTHERS.
NO PAYMENT WILL BE MADE TO THE CONTRACTOR FOR UTILITY WORK SHOWN ON THIS SHEET.

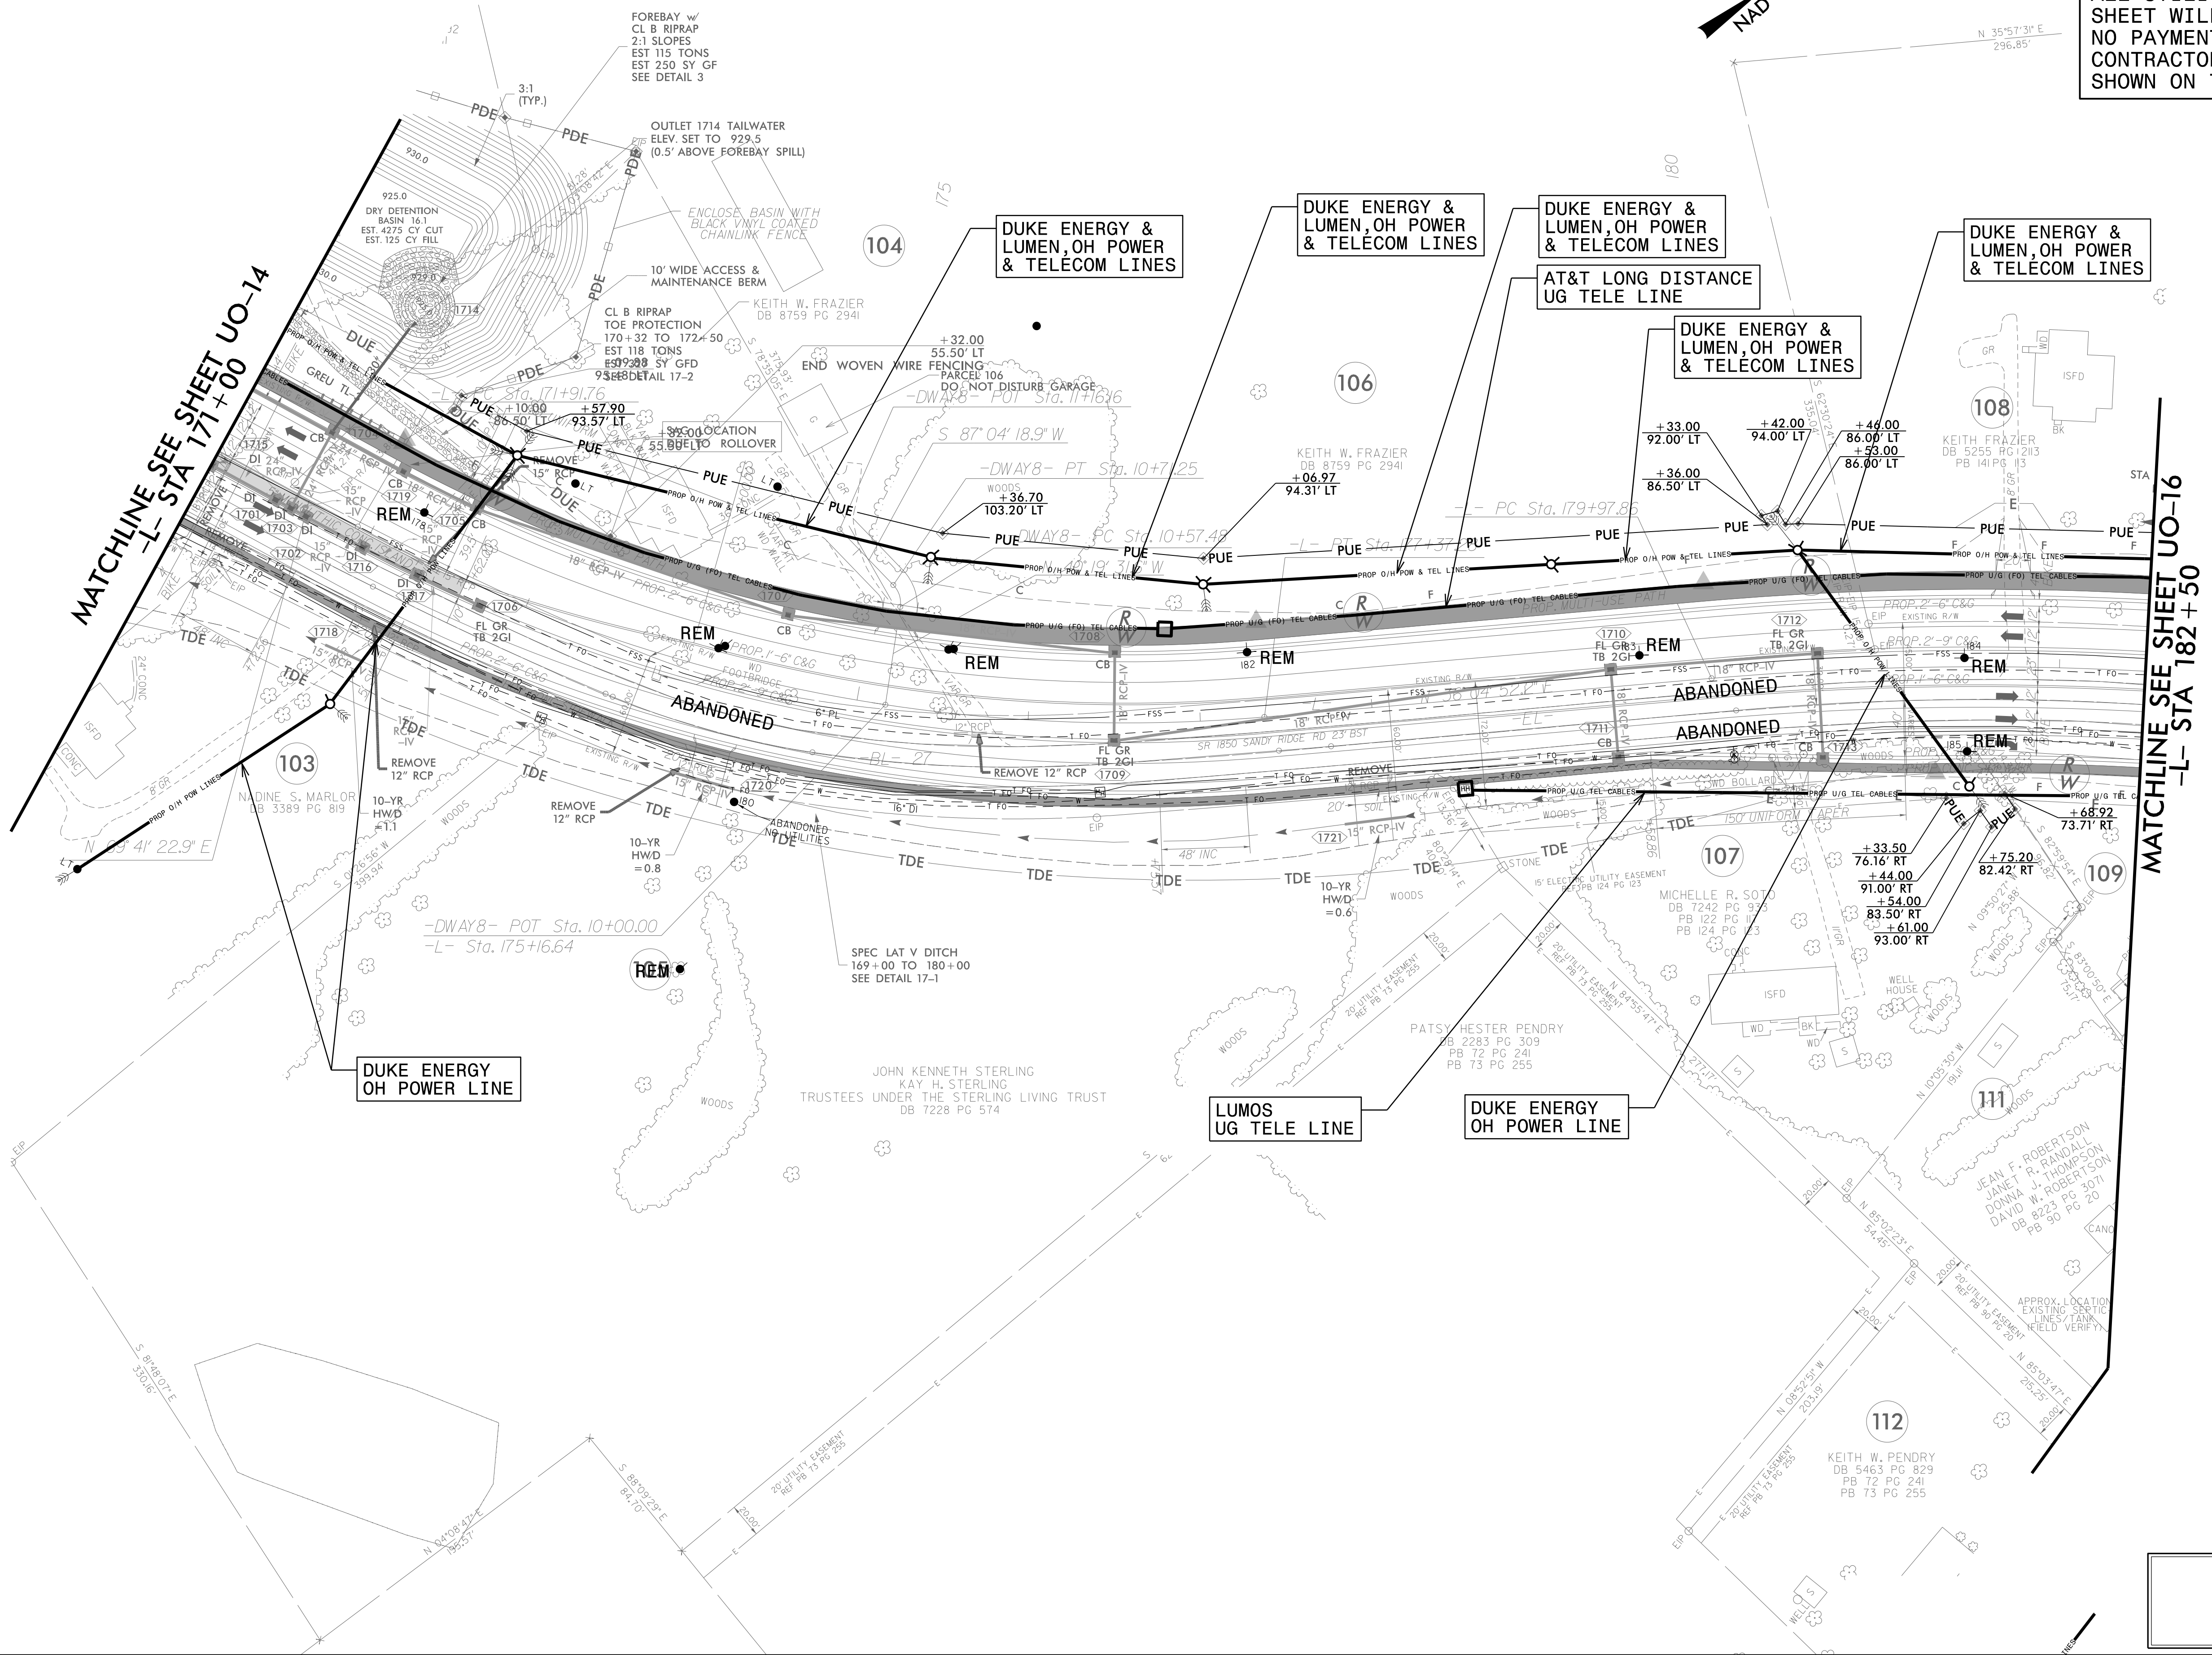


03-MAR-2025 14:04 C:\PROJECTS\2017\A20171102.00_Atkins Global_U-4758\Design\Utilities\Engineering\UBO\Pro_U4758_ut-rdy17_U015_psh.dgn

UTILITIES BY OTHERS

NOTE:
ALL UTILITY WORK SHOWN ON THIS SHEET WILL BE DONE BY OTHERS.
NO PAYMENT WILL BE MADE TO THE CONTRACTOR FOR UTILITY WORK SHOWN ON THIS SHEET.



MATCHLINE SEE SHEET UO-16
-L- STA 195+50

MATCHLINE SEE SHEET UO-18
-L- STA 207+00

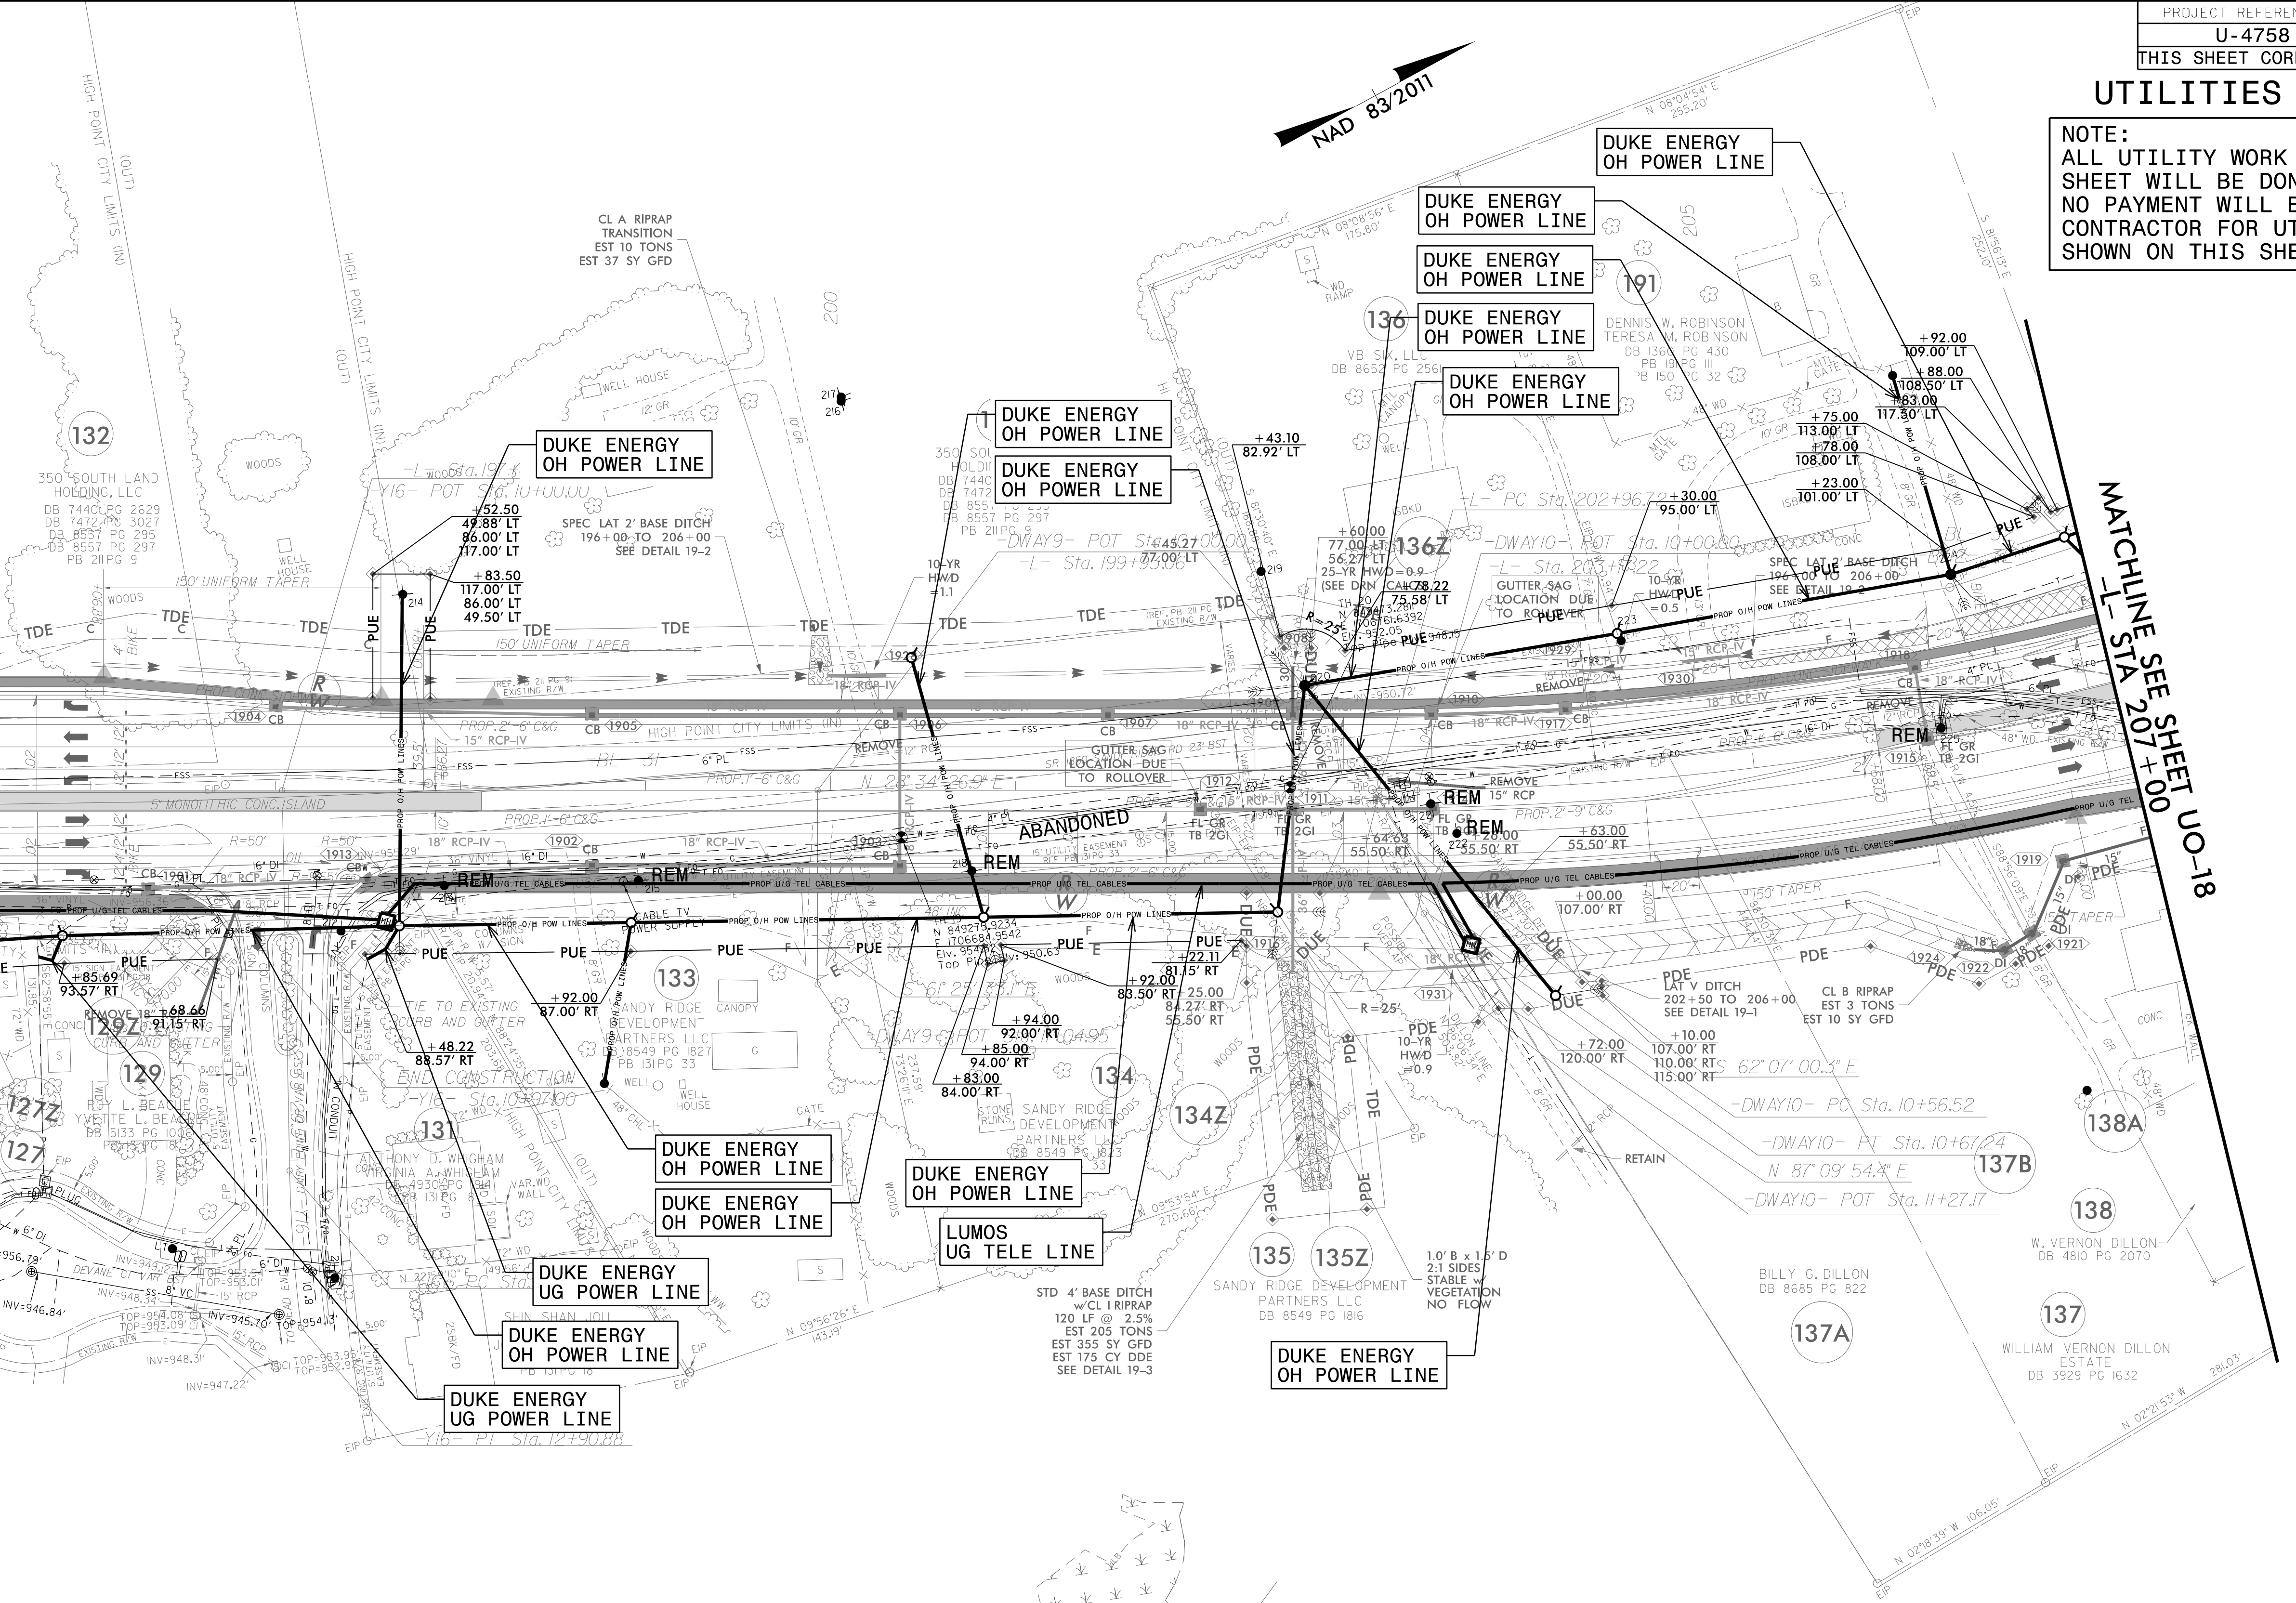

UTILITIES BY OTHERS

NOTE:
ALL UTILITY WORK SHOWN ON THIS SHEET WILL BE DONE BY OTHERS. NO PAYMENT WILL BE MADE TO THE CONTRACTOR FOR UTILITY WORK SHOWN ON THIS SHEET.

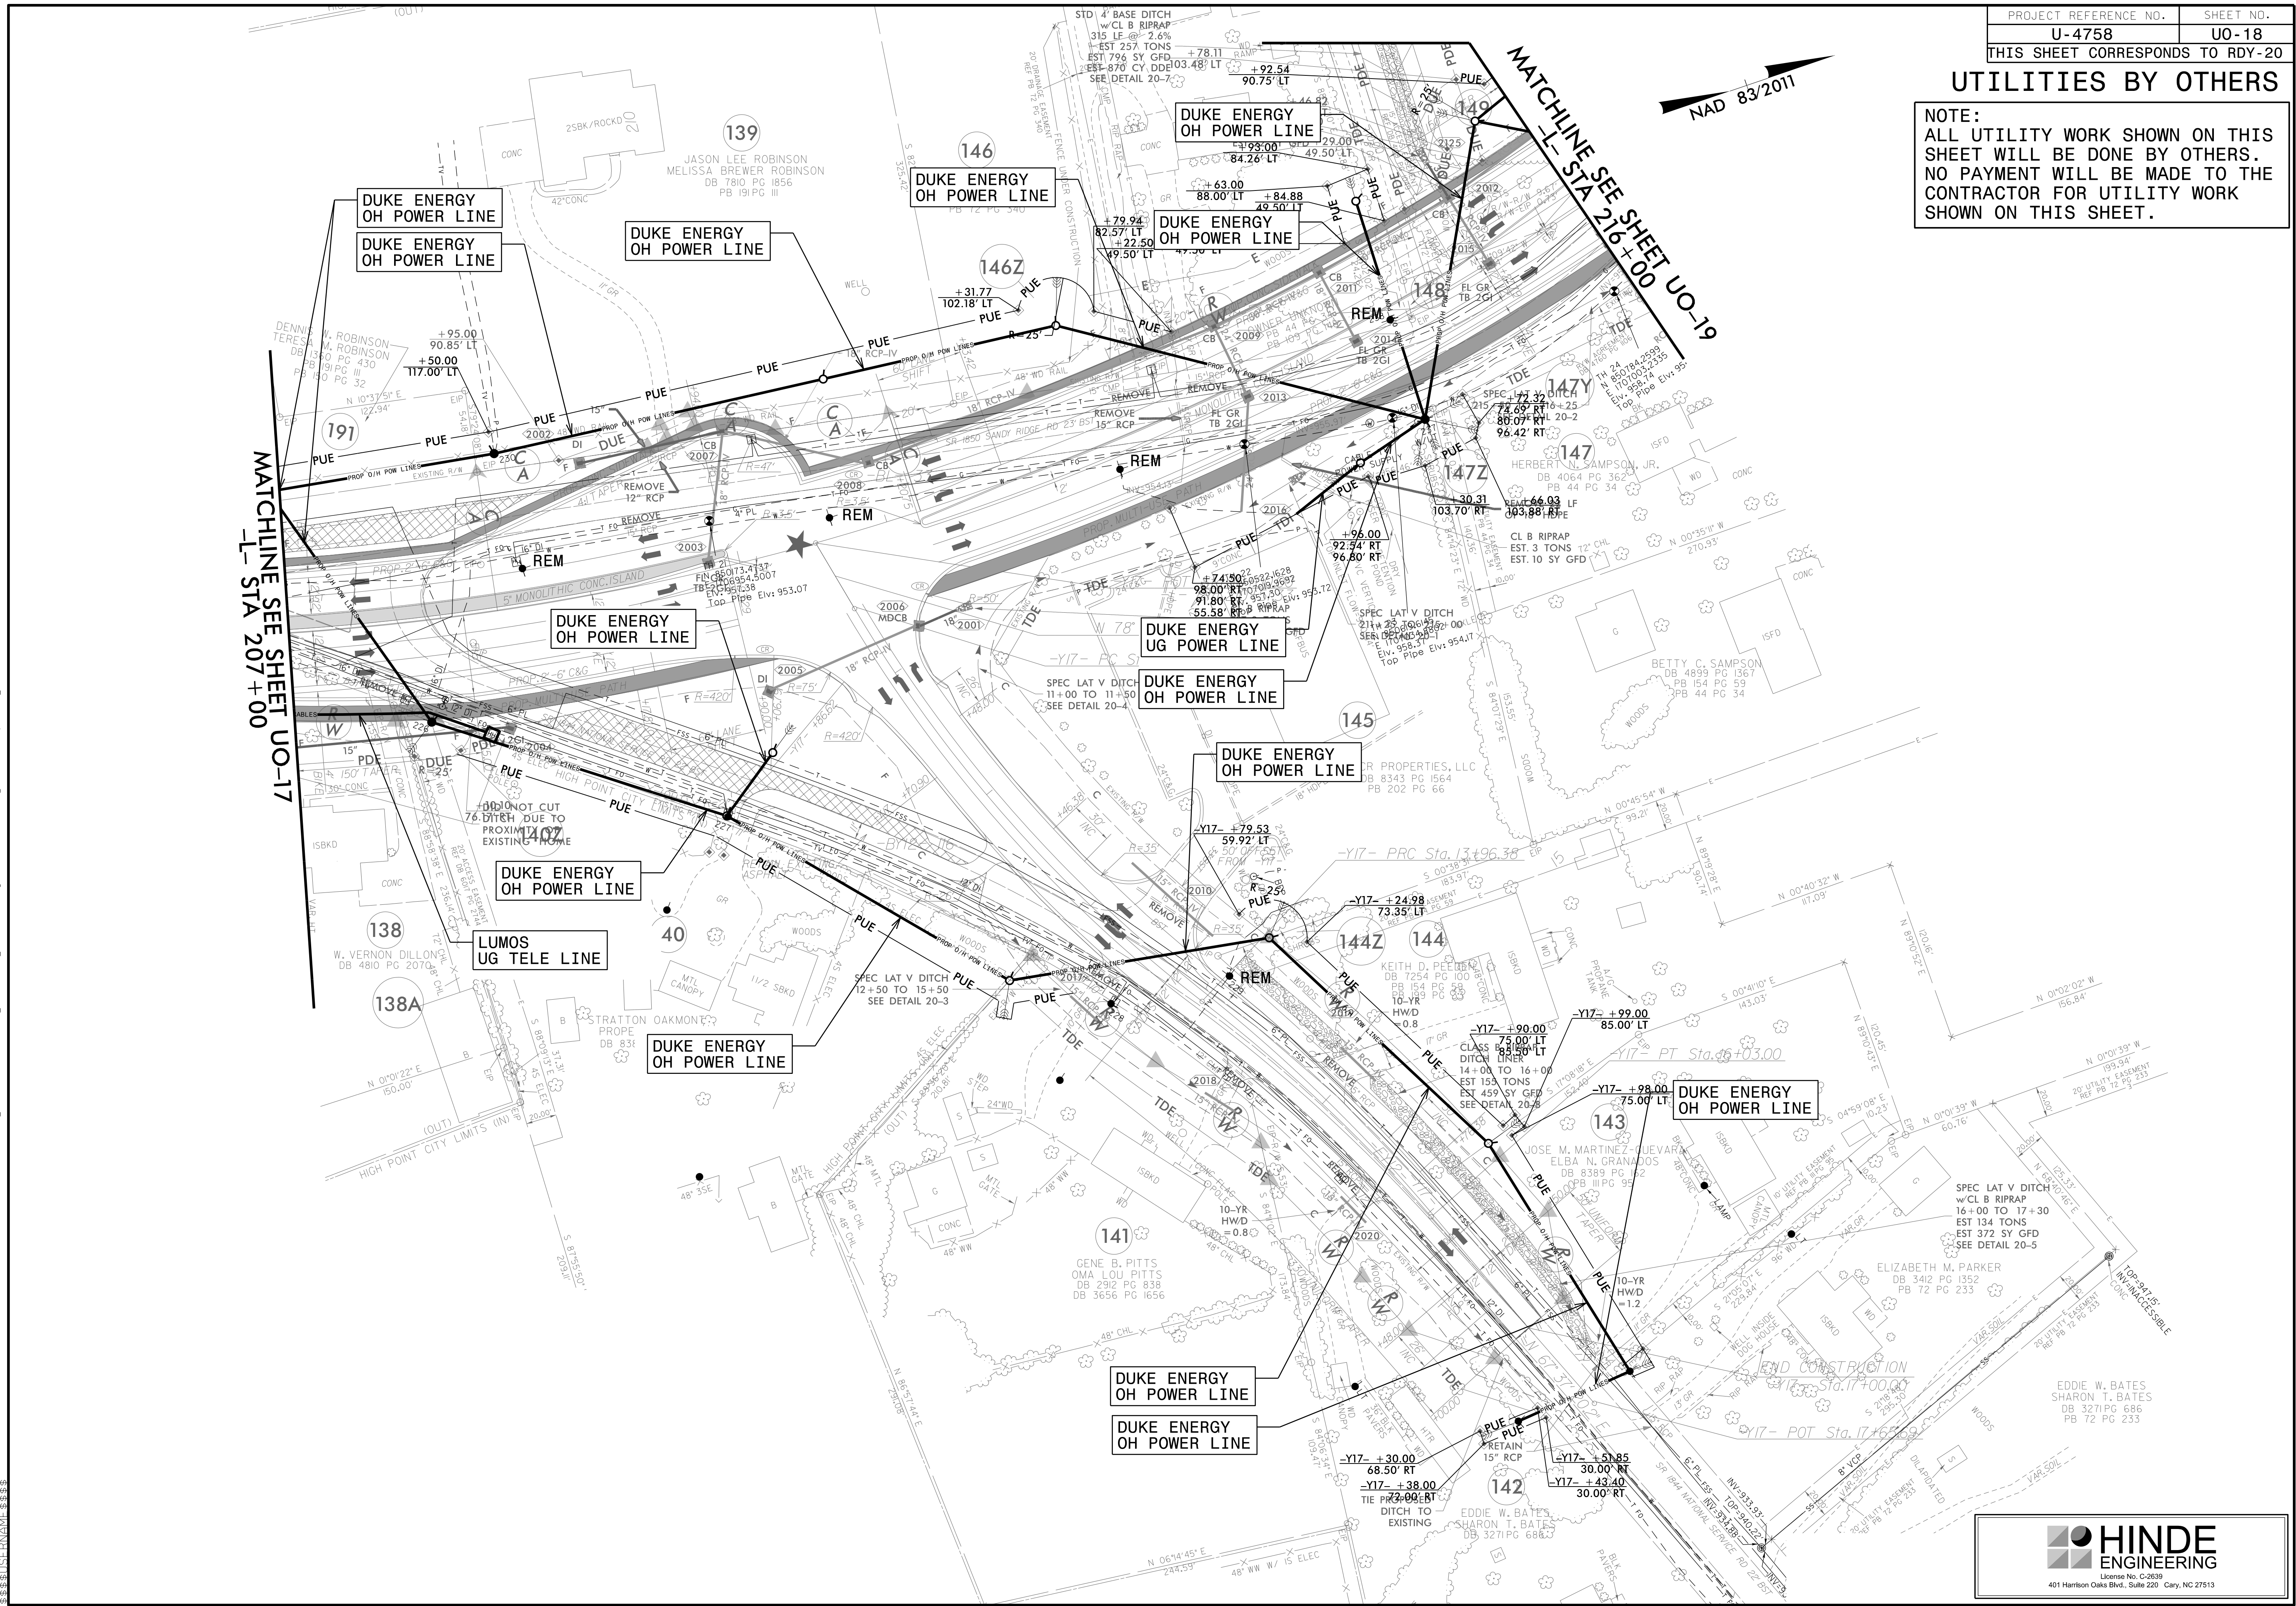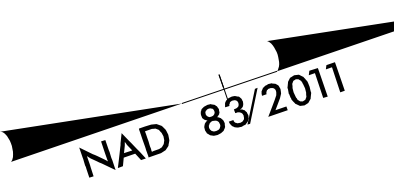

03-MAR-2025 14:25: PROJECTS\2017\A20171102.00_Atkins Global_U-4758\Design\Utilities Engineering\UBO\Pro_U4758_ut-rdy20_UO18_psh.dgn




401 Harrison Oaks Blvd., Suite 220 Cary, NC 27513

PROJECT REFERENCE NO.	SHEET NO.
U-4758	U0-19
THIS SHEET CORRESPONDS TO RDY-21	

UTILITIES BY OTHERS

NOTE:
ALL UTILITY WORK SHOWN ON THIS
SHEET WILL BE DONE BY OTHERS.
NO PAYMENT WILL BE MADE TO THE
CONTRACTOR FOR UTILITY WORK
SHOWN ON THIS SHEET.

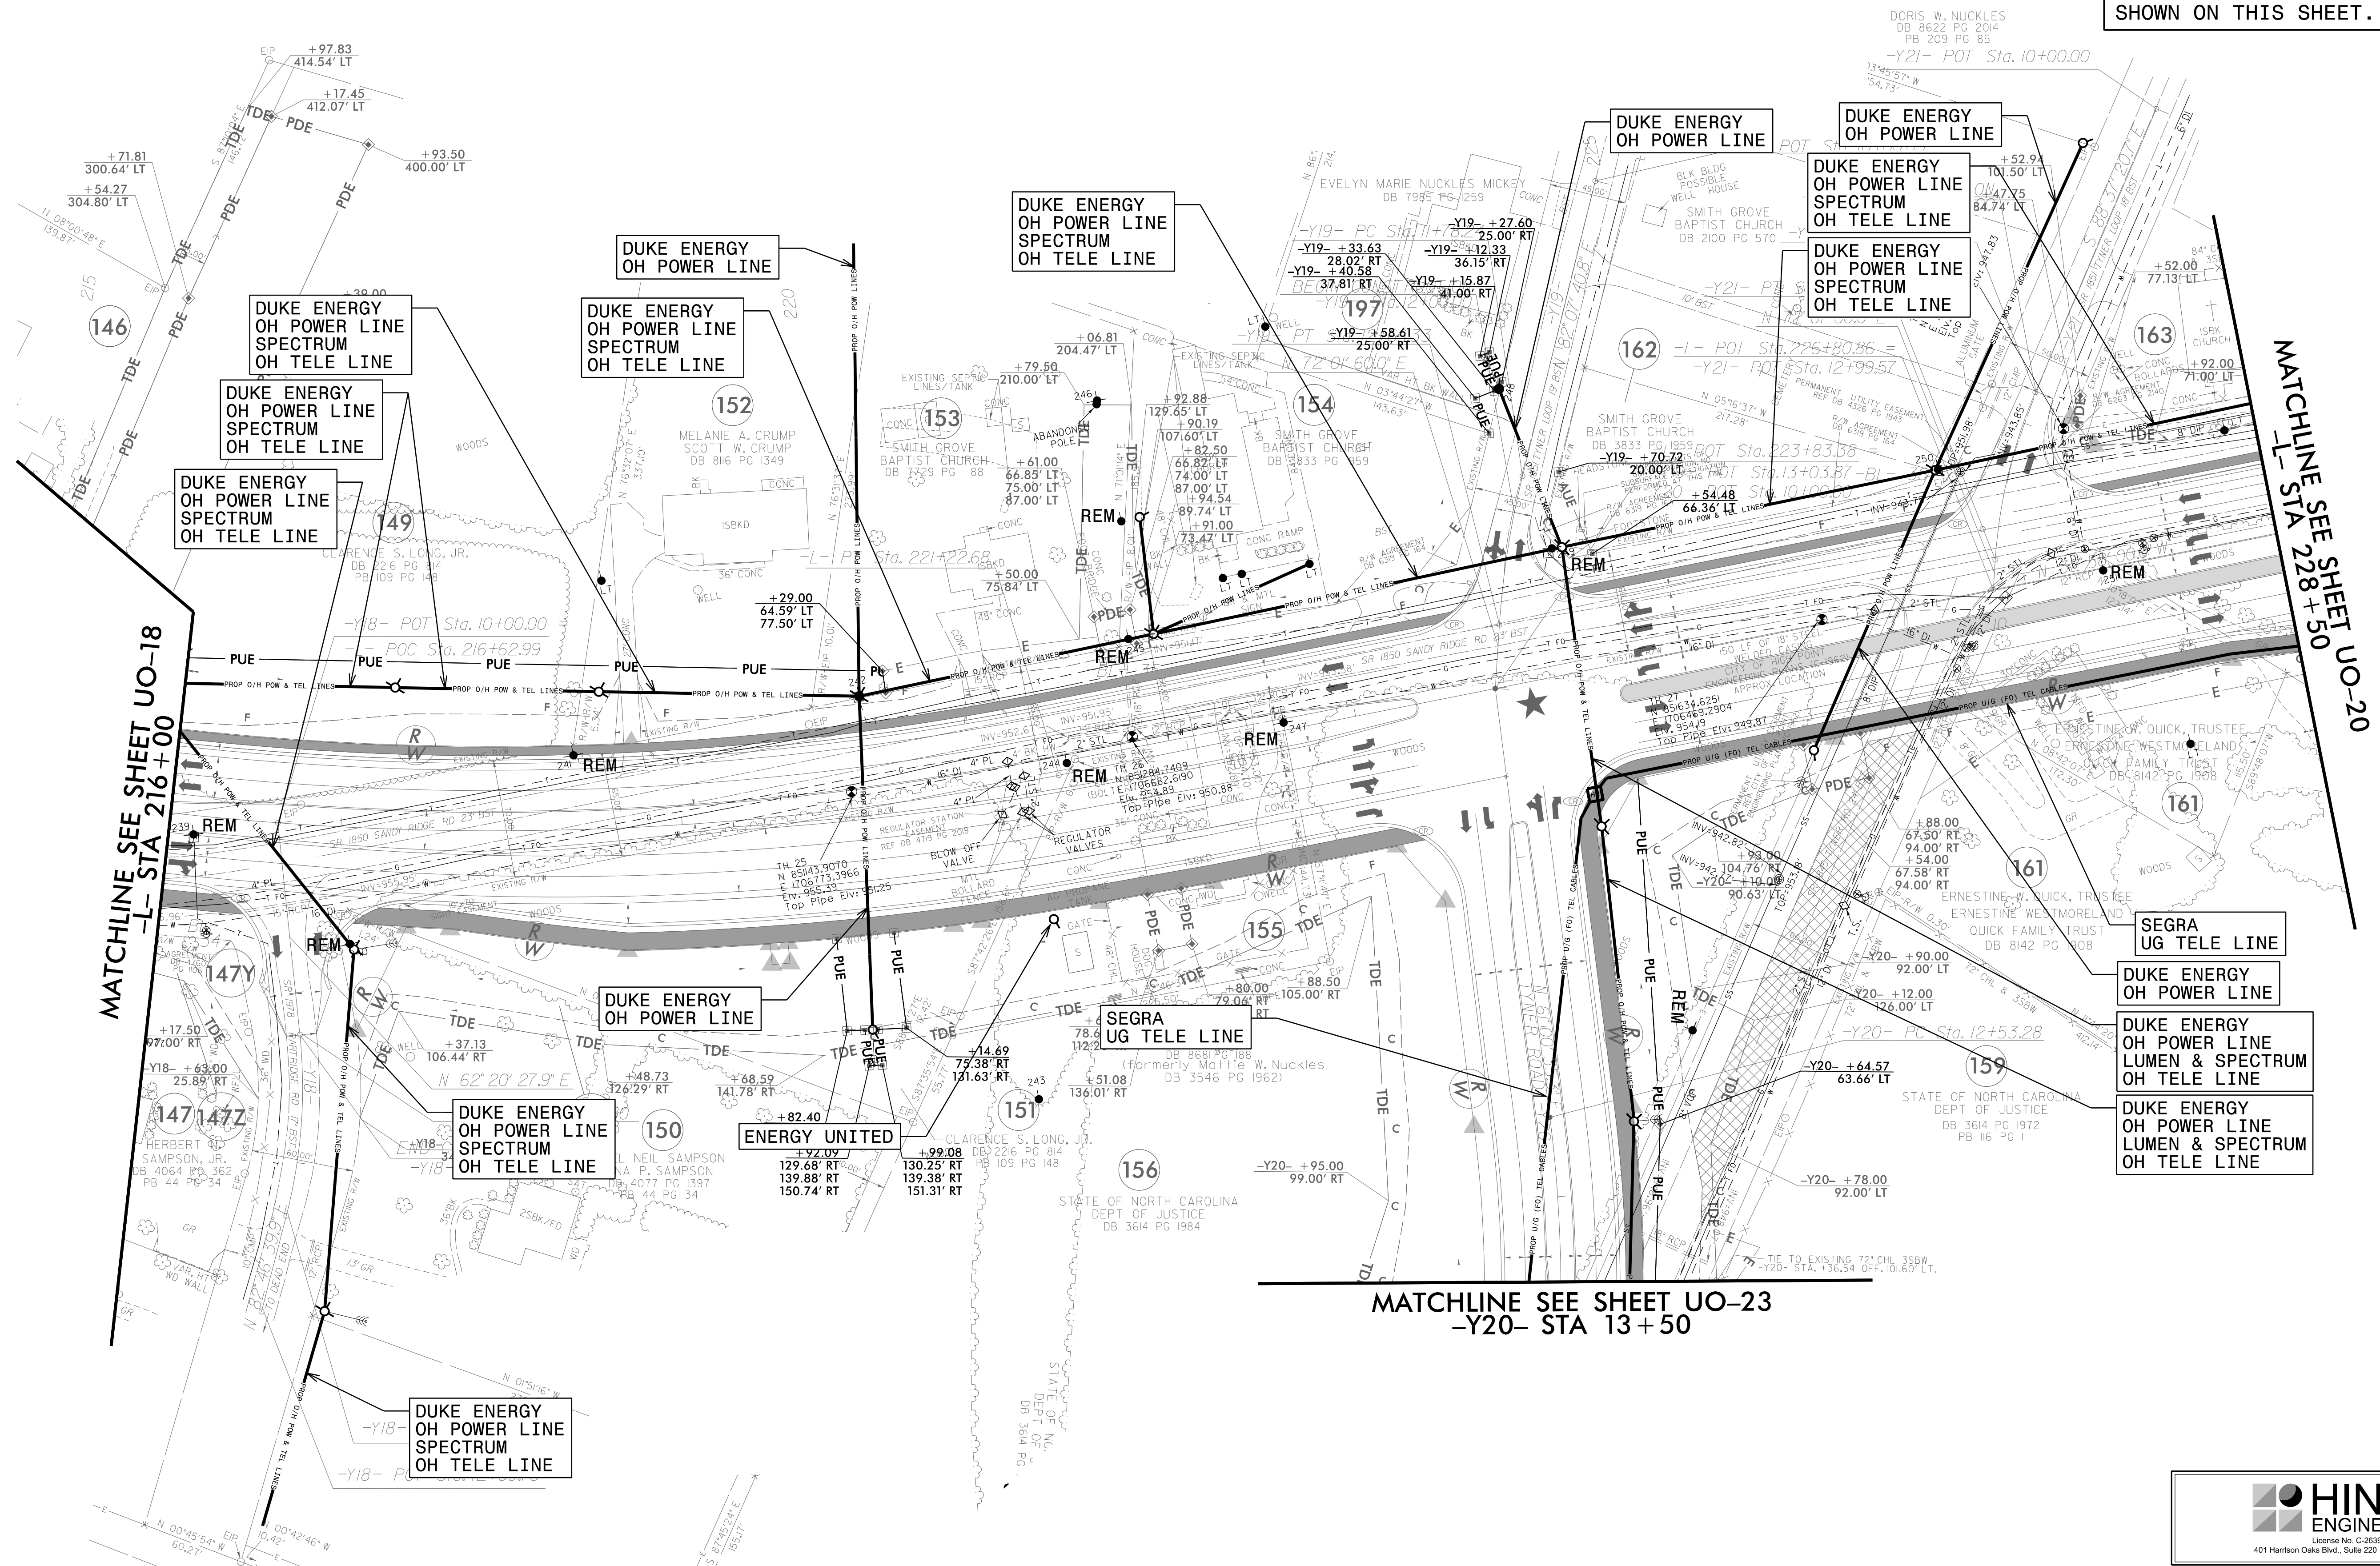



HINDE
ENGINEERING
License No. C-2639

401 Harrison Oaks Blvd., Suite 220 Cary, NC 27513

UBO PLANS ARE FOR INFORMATION ONLY AND ARE NOT TO BE USED FOR CONSTRUCTION. ALL PROPOSED RELOCATION INFORMATION SHOWN ON THE UBO PLANS WAS PROVIDED BY 3RD PARTIES. HINDE ENGINEERING, INC. ASSUMES NO RESPONSIBILITY OR LIABILITY FOR THE ACCURACY OR VALIDITY OF 3RD PARTY INFORMATION PROVIDED.

UTILITIES BY OTHERS


NOTE:
ALL UTILITY WORK SHOWN ON THIS SHEET WILL BE DONE BY OTHERS.
NO PAYMENT WILL BE MADE TO THE CONTRACTOR FOR UTILITY WORK SHOWN ON THIS SHEET.

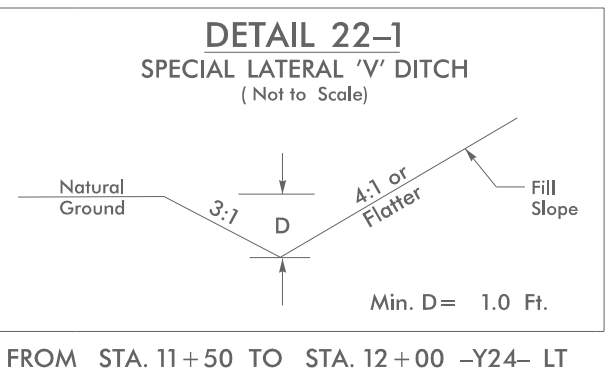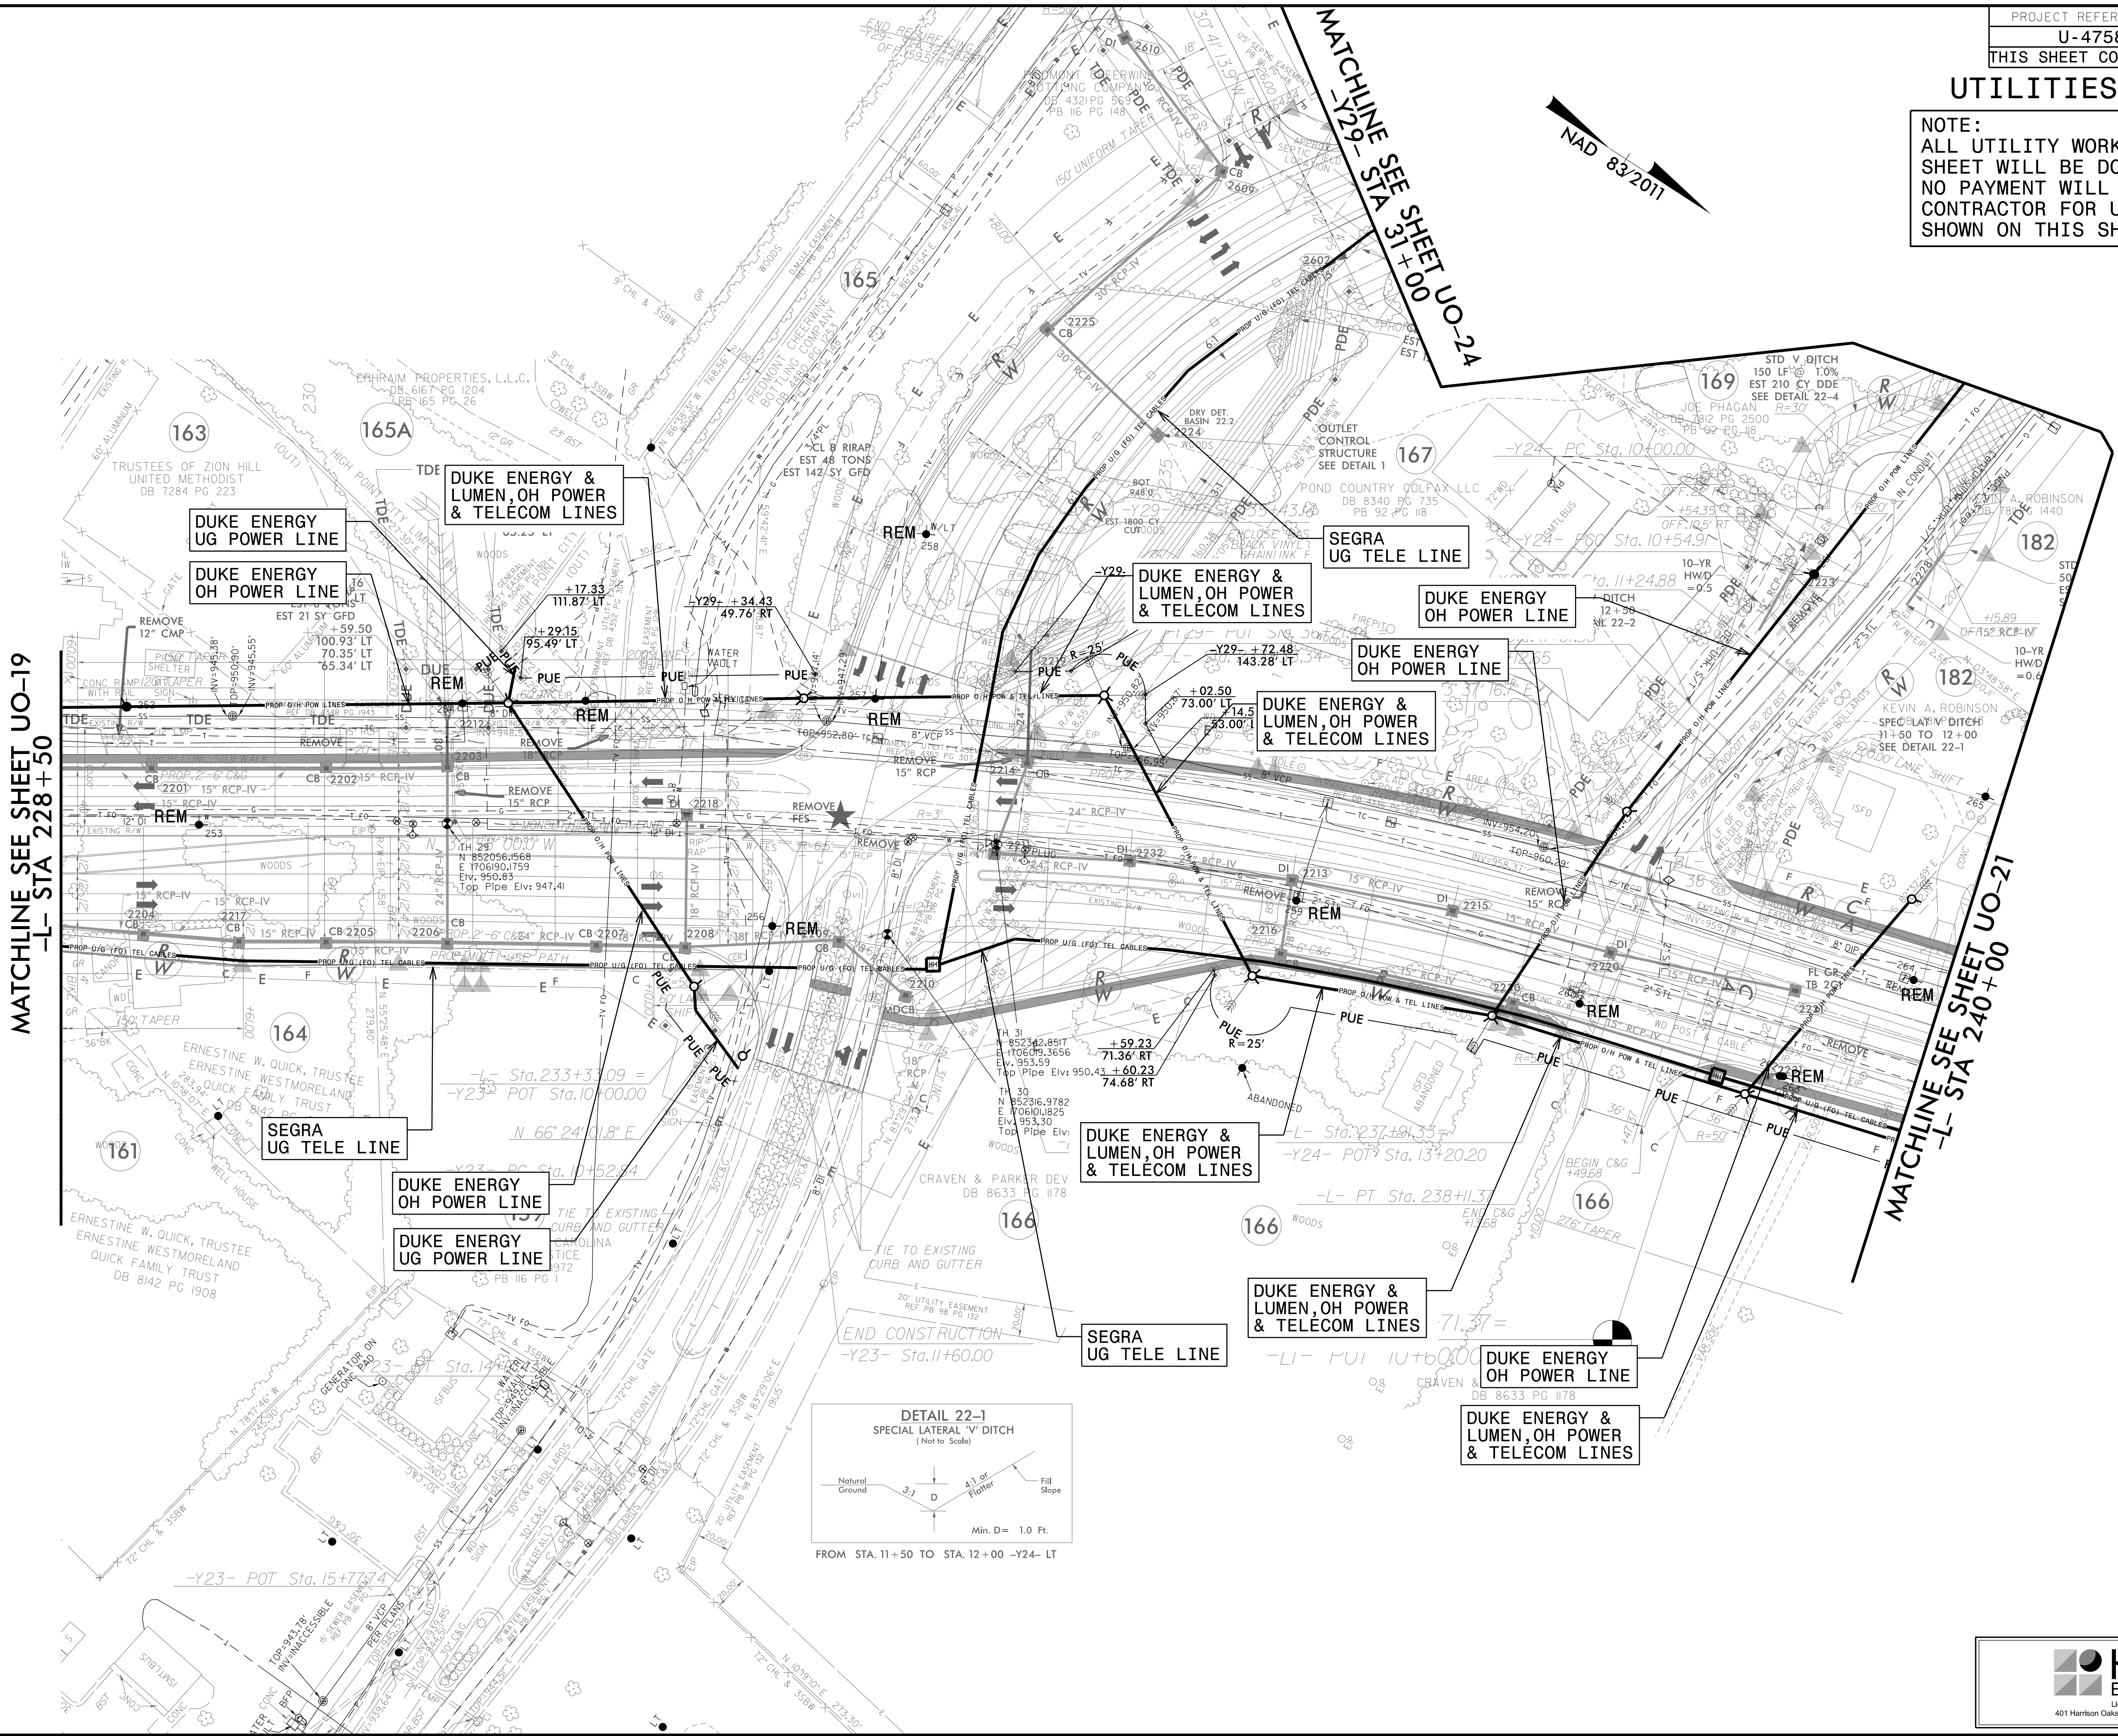

UTILITIES BY OTHERS

NOTE:
ALL UTILITY WORK SHOWN ON THIS SHEET WILL BE DONE BY OTHERS. NO PAYMENT WILL BE MADE TO THE CONTRACTOR FOR UTILITY WORK SHOWN ON THIS SHEET.


RALEIGH, NORTH CAROLINA 27606
TEL (919) 859-2243
ENG FIRM LICENSE NO. C-880

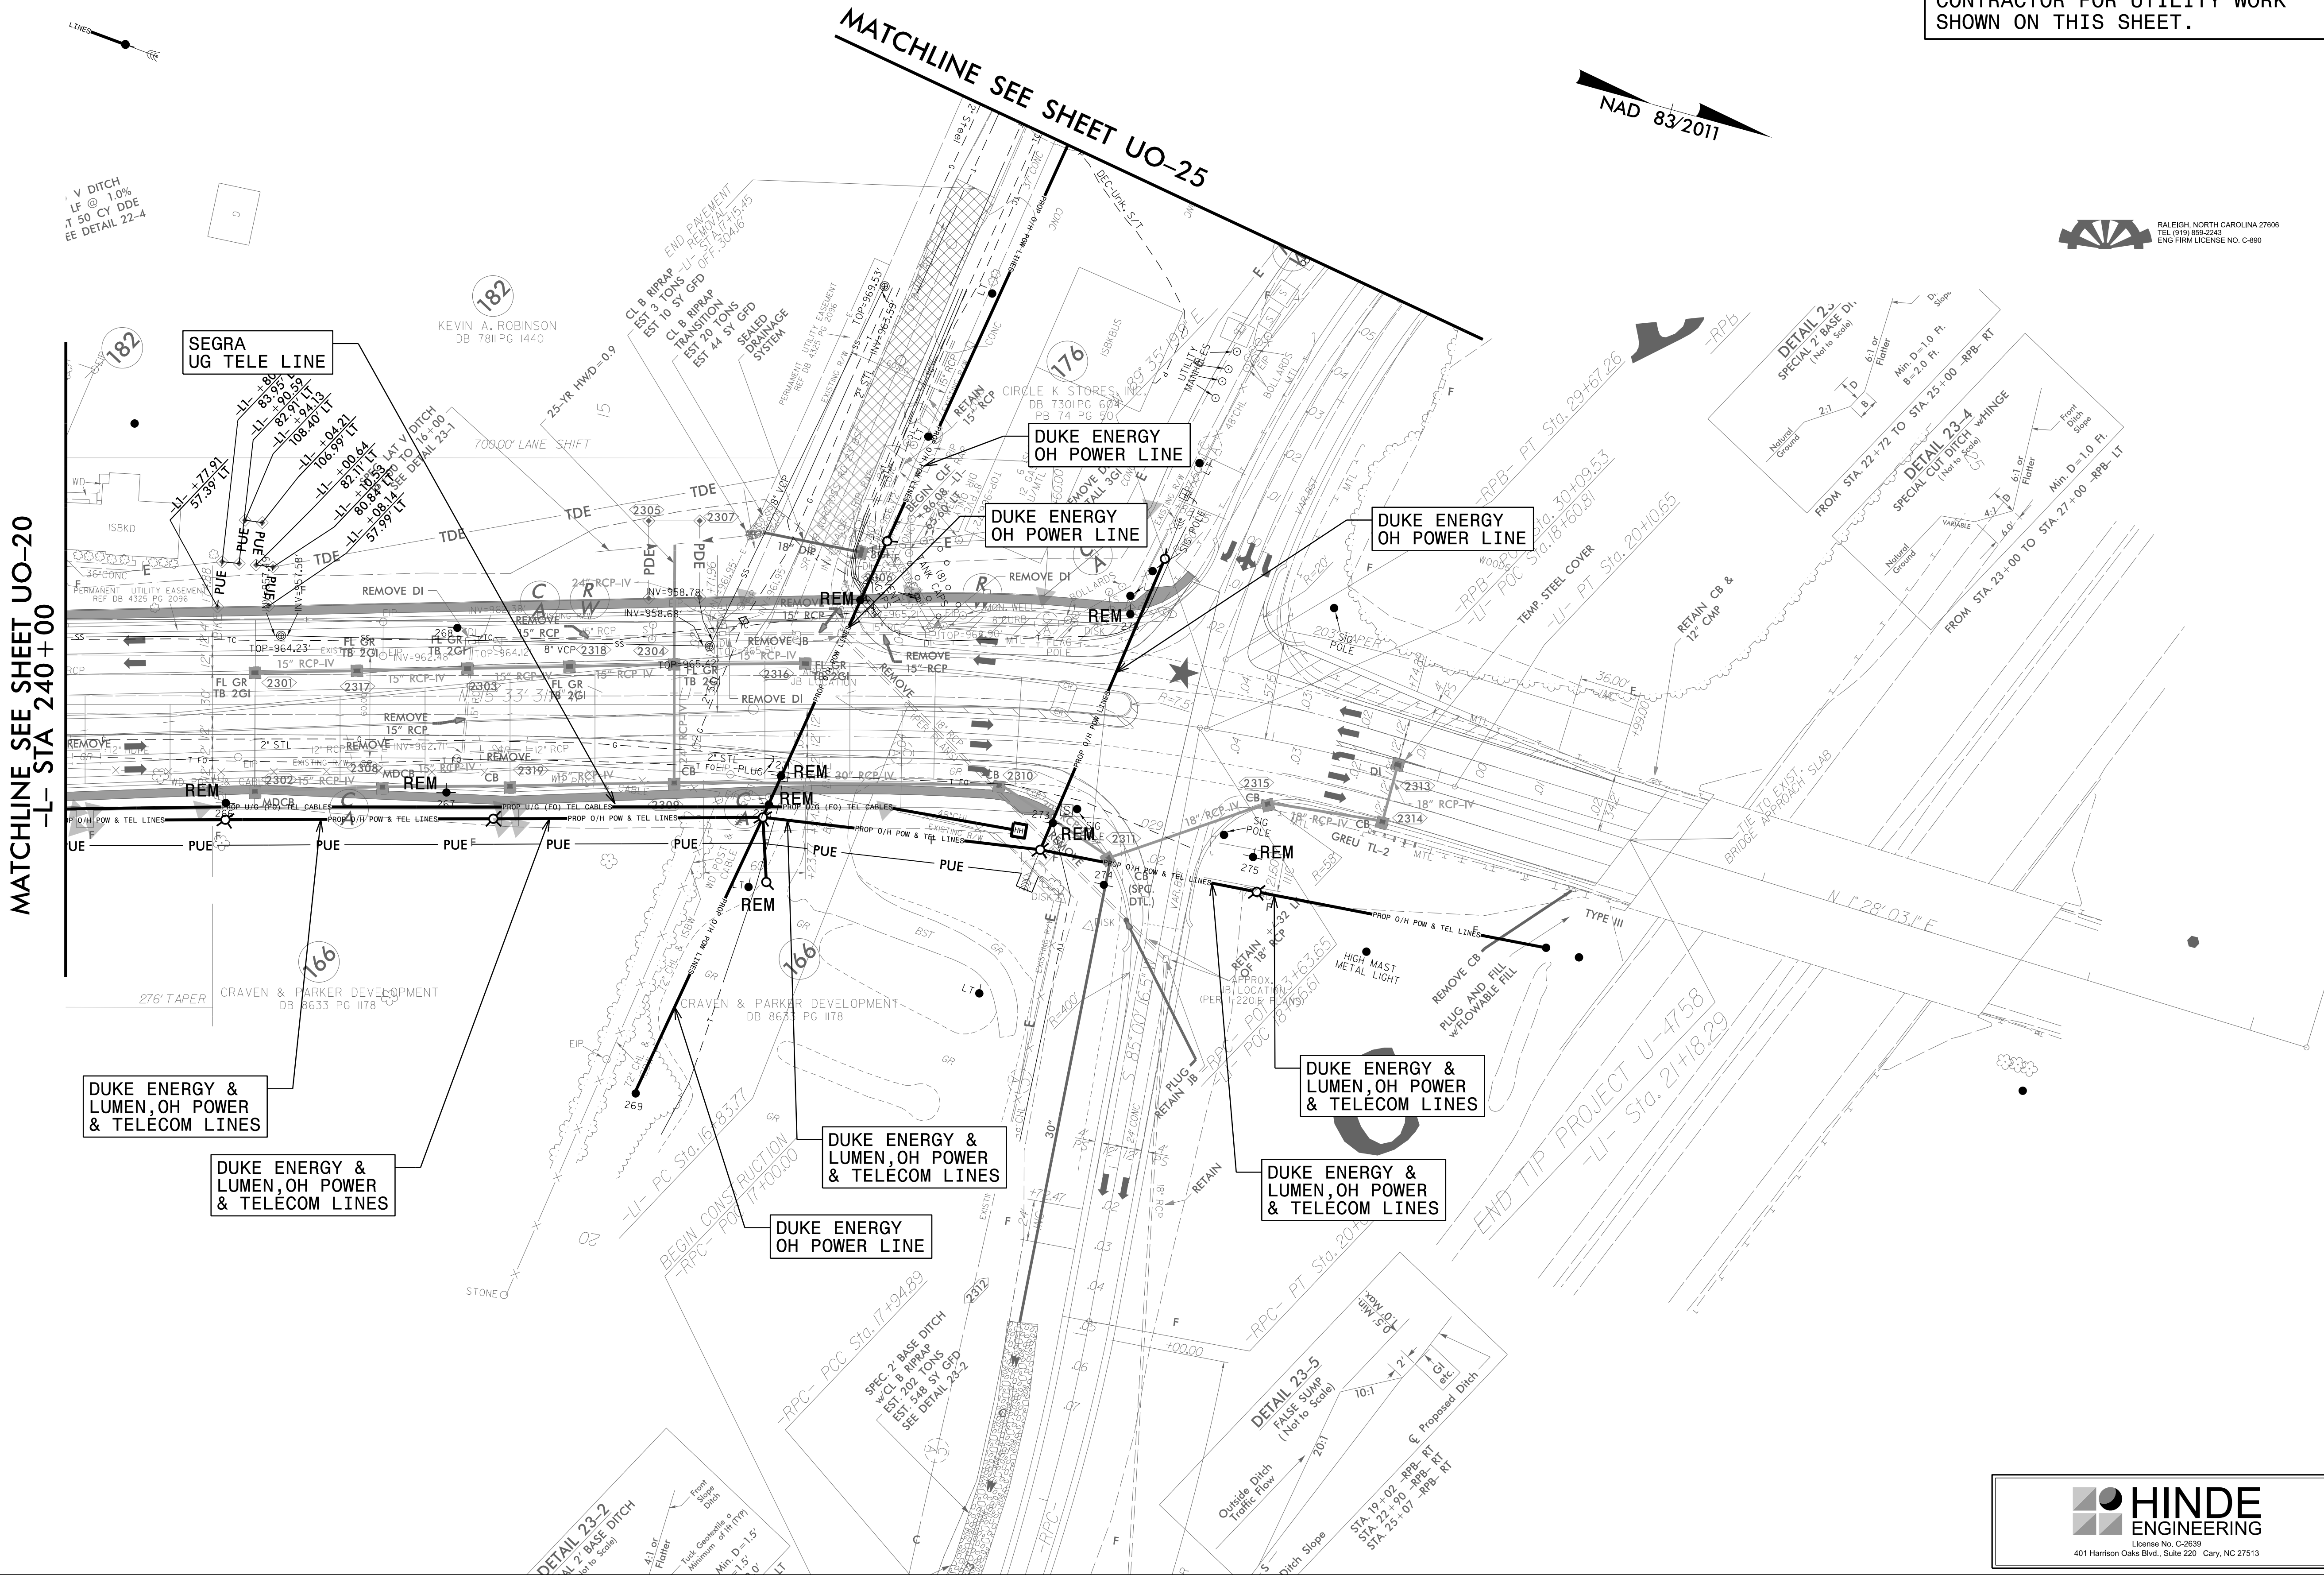

PROJECT REFERENCE NO.	SHEET NO.
U-4758	UO-22
THIS SHEET CORRESPONDS TO RDY-24	

UTILITIES BY OTHERS


NOTE:
ALL UTILITY WORK SHOWN ON THIS SHEET WILL BE DONE BY OTHERS.
NO PAYMENT WILL BE MADE TO THE CONTRACTOR FOR UTILITY WORK SHOWN ON THIS SHEET.

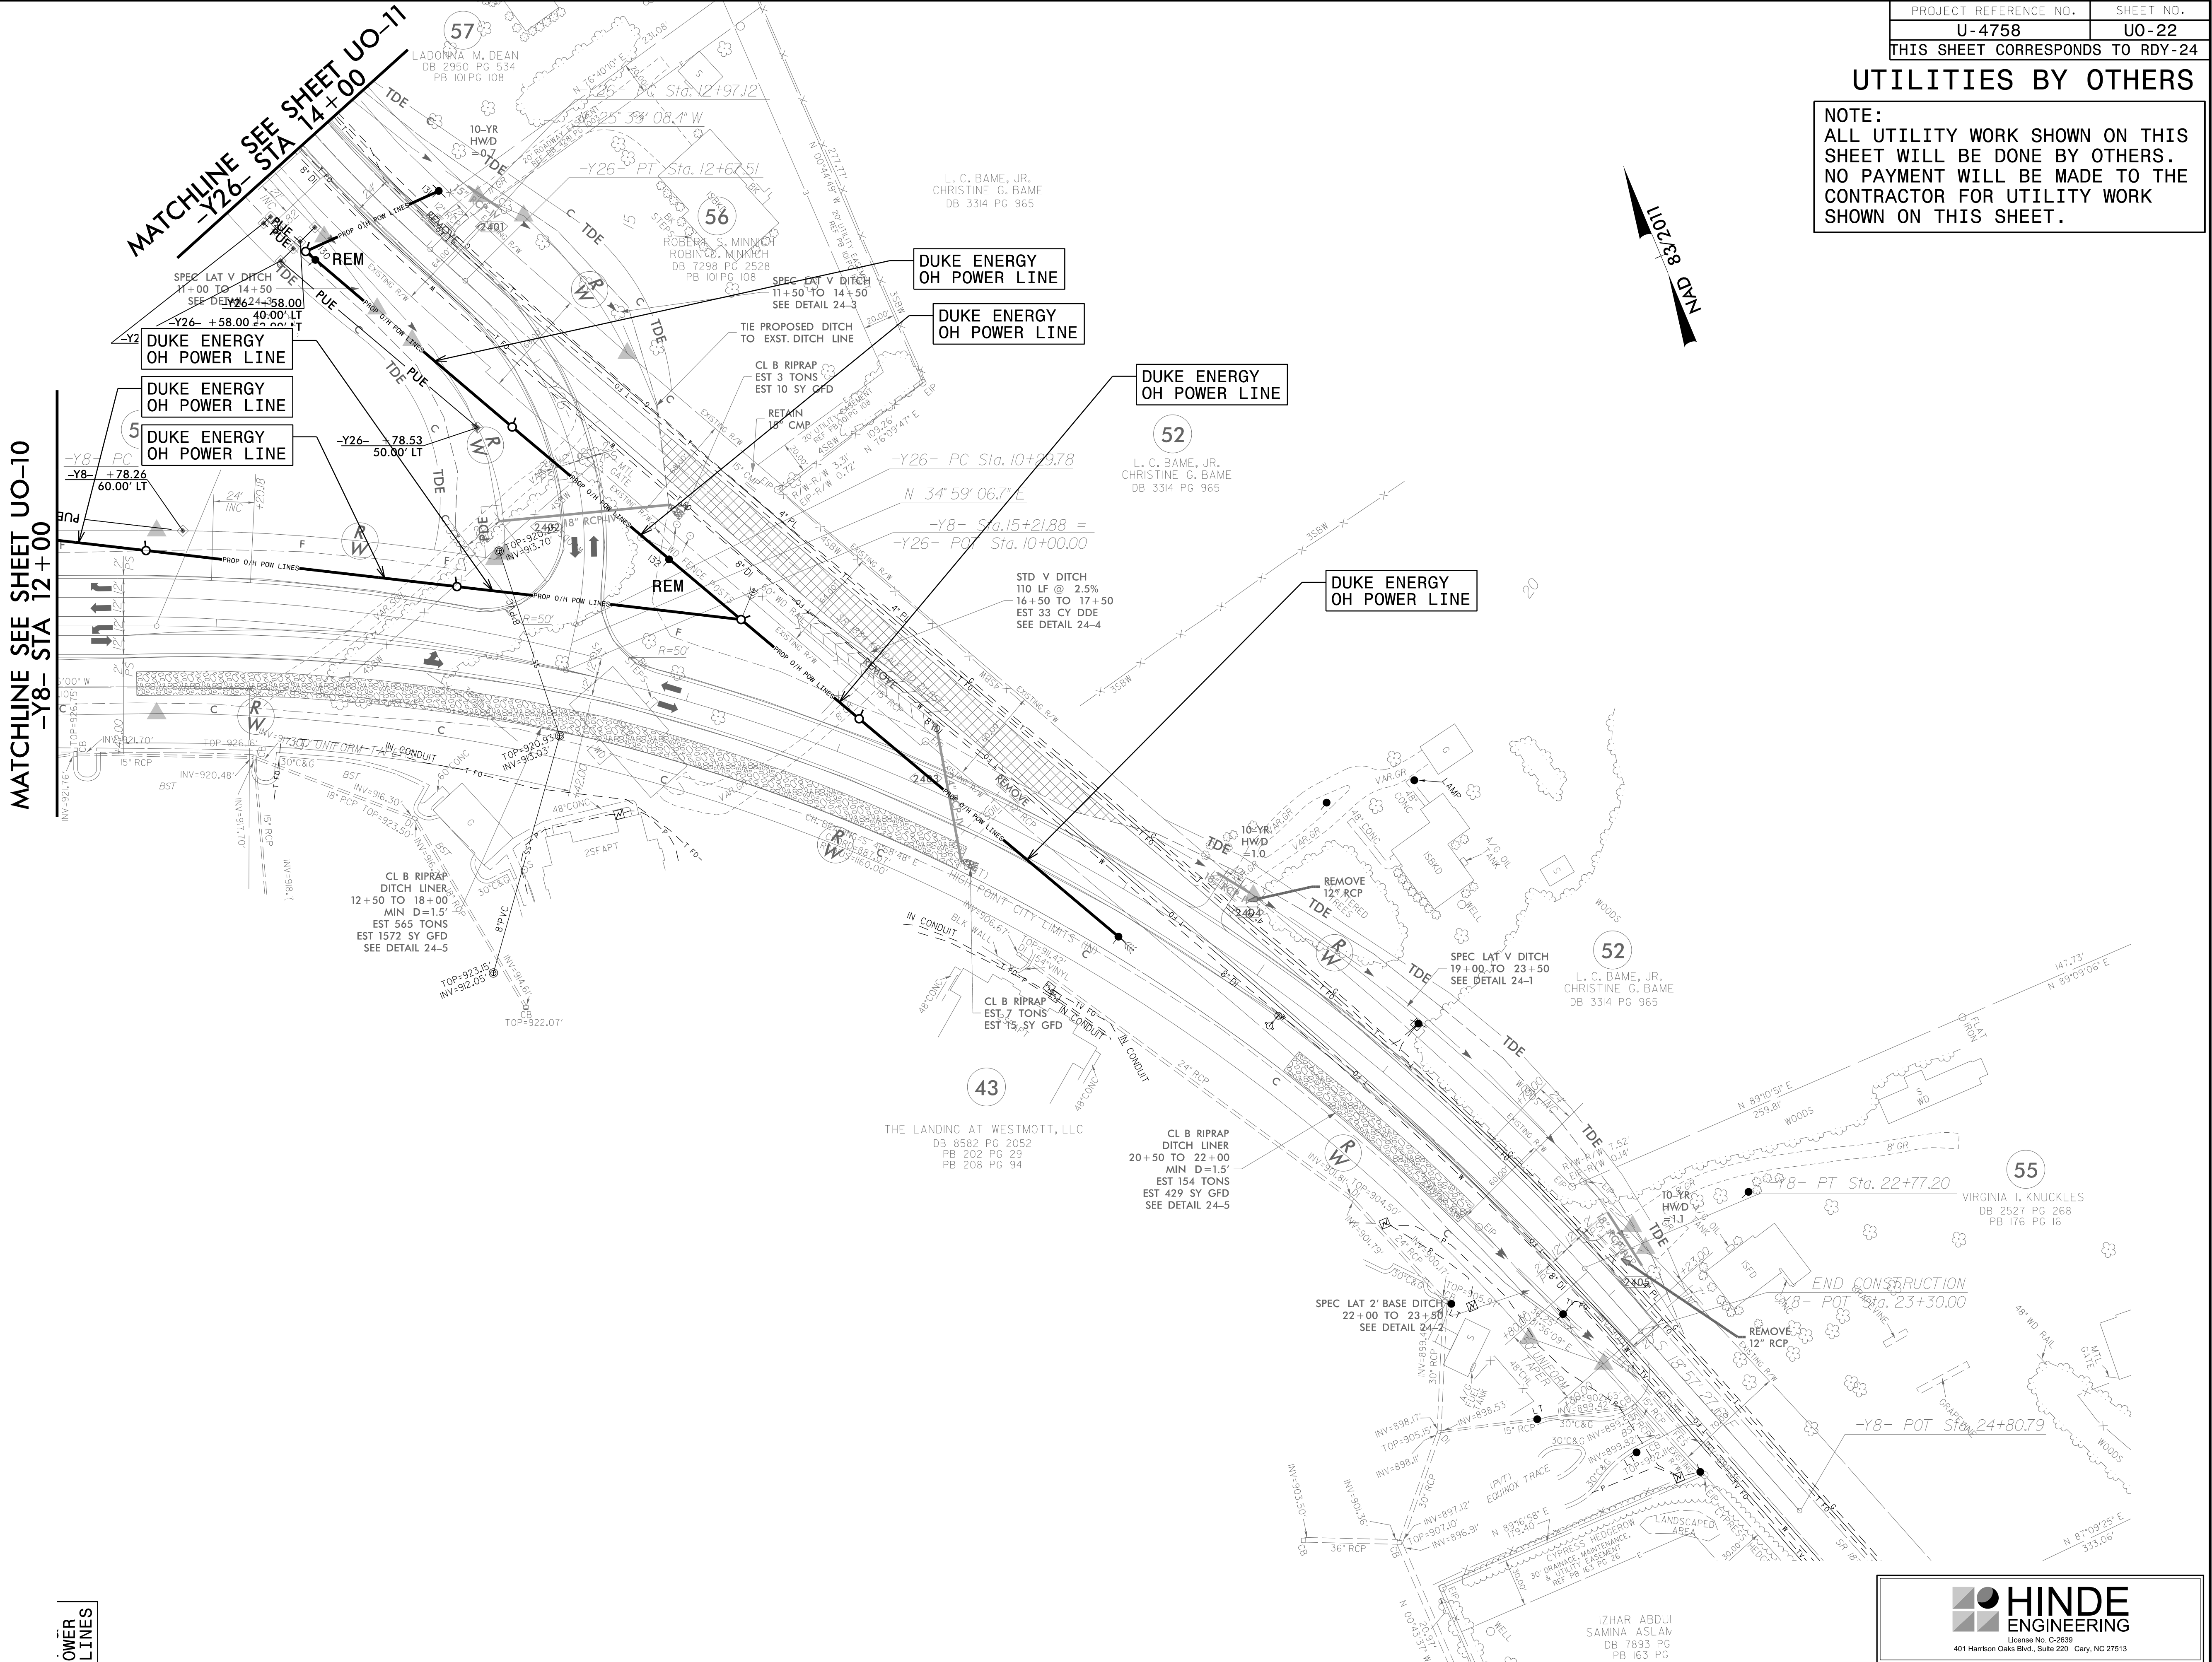

03-MAR-2025 14:31:33 PROJECTS\2017\A20171102.00 Atkins Global_U-4758\Design\Utilities Engineering\UBO\ProJ\U4758_ut-rdy24_UO22_esh.dgn

UTILITIES BY OTHERS

NOTE:
ALL UTILITY WORK SHOWN ON THIS SHEET WILL BE DONE BY OTHERS.
NO PAYMENT WILL BE MADE TO THE CONTRACTOR FOR UTILITY WORK SHOWN ON THIS SHEET.

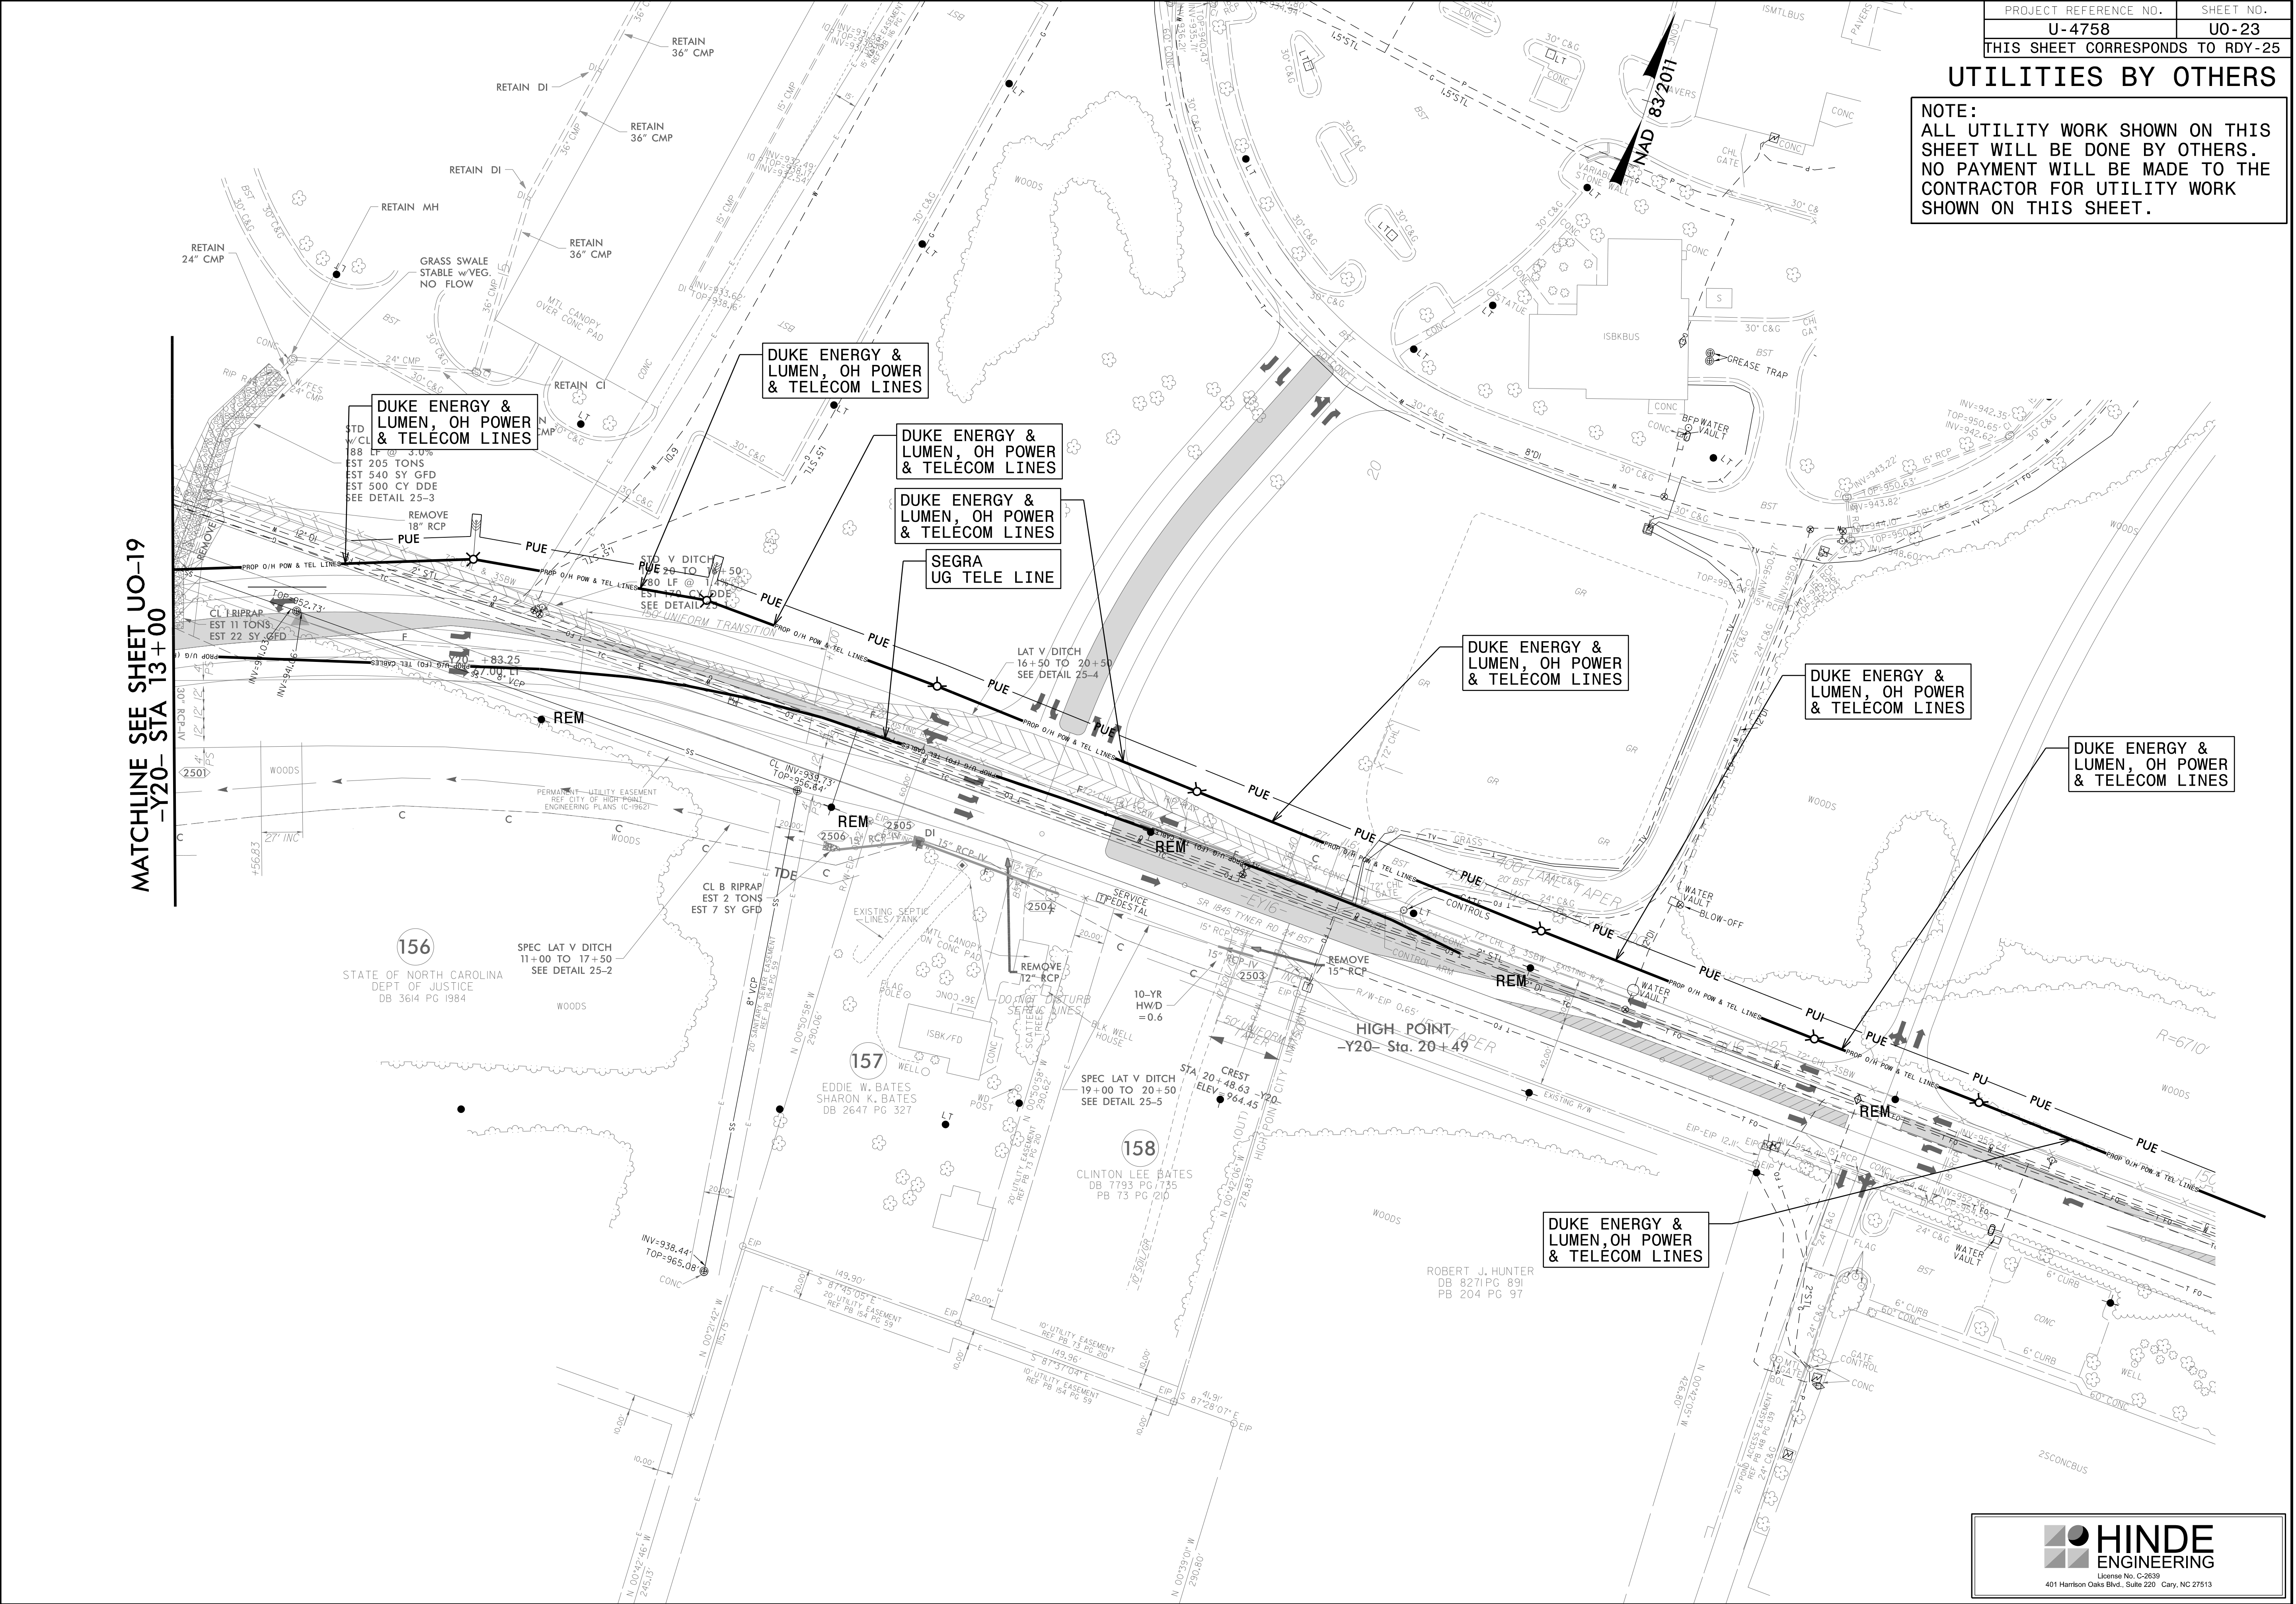

UTILITIES BY OTHERS

NOTE:
ALL UTILITY WORK SHOWN ON THIS SHEET WILL BE DONE BY OTHERS.
NO PAYMENT WILL BE MADE TO THE CONTRACTOR FOR UTILITY WORK SHOWN ON THIS SHEET.

NAD 83/2011

