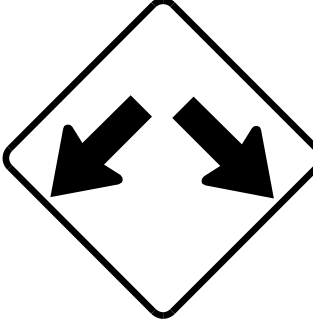
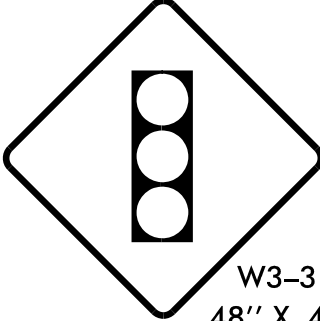
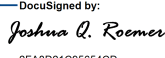
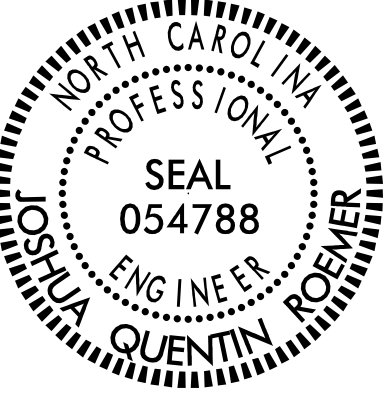
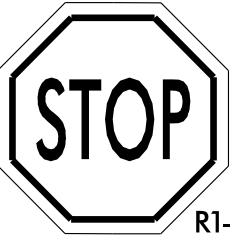
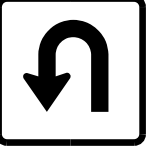
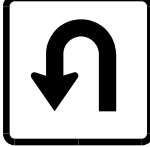
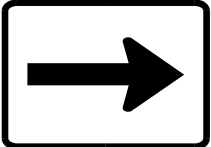
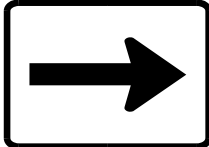
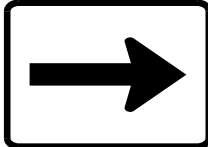
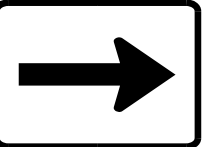


401 QUANTITY REQ'D 2  R6-1 (L) 36" X 12" TWO "U" POSTS PER SIGN	402 QUANTITY REQ'D 4  W12-1 48" X 48" ONE "U" POSTS PER SIGN	403 QUANTITY REQ'D 4  W3-3 48" X 48" ONE "U" POST PER SIGN	404 QUANTITY REQ'D 2  R3-2 24" X 24" ONE "U" POST PER SIGN MOUNT BELOW SIGN 405 IN 2 INSTALLATIONS	405 QUANTITY REQ'D 2  R6-1 (R) 36" X 12" TWO "U" POSTS PER SIGN	406 QUANTITY REQ'D 2  R4-7 B 24" X 30" ONE "U" POSTS PER SIGN	PROJECT REFERENCE NO. U-4700CC SHEET NO. SIGN-2 APPROVED:  DATE: 9/18/2025 2:40:52 PM EDT SEAL  DOCUMENT NOT CONSIDERED FINAL UNLESS ALL SIGNATURES COMPLETED
407 QUANTITY REQ'D 4  R3-4 24" X 24" ONE "U" POSTS PER SIGN	408 QUANTITY REQ'D 1  W14-12 48" X 48" ONE "U" POSTS PER SIGN	409 QUANTITY REQ'D 1  R1-1 30" X 30" ONE "U" POSTS PER SIGN	410 QUANTITY REQ'D 2  R2-1 24" X 30" ONE "U" POSTS PER SIGN	411 QUANTITY REQ'D 1  R2-1 24" X 30" ONE "U" POSTS PER SIGN	412 QUANTITY REQ'D 1  R5-2 24" X 24" ONE "U" POSTS PER SIGN	
501 QUANTITY REQ'D 1 TO SOUTH 321  M4-5P 24" X 12" M3-3 24" X 12" M1-4 30" X 24" R3-4 24" X 24" ONE "U" POSTS PER SIGN	502 QUANTITY REQ'D 1 TO NORTH 321  M4-5P 24" X 12" M3-1 24" X 12" M1-4 30" X 24" R3-4 24" X 24" ONE "U" POSTS PER SIGN	503 QUANTITY REQ'D 1 TO SOUTH 321  TO NORTH 321  M4-5P 24" X 12" M3-1 24" X 12" M1-4 30" X 24" M6-1 21" X 15" TWO "U" POSTS PER SIGN	504 QUANTITY REQ'D 1 TO NORTH 321  TO SOUTH 321  M4-5P 24" X 12" M3-1 24" X 12" M1-4 24" X 12" M6-1 21" X 15" TWO "U" POSTS PER SIGN	505 QUANTITY REQ'D 1 NORTH 321 M3-1 24" X 12" M1-4 30" X 24" ONE "U" POSTS PER SIGN	506 QUANTITY REQ'D 1 SOUTH 321 M3-3 24" X 12" M1-4 30" X 24" ONE "U" POSTS PER SIGN	
						TYPE 'E' AND 'F' SIGNS