
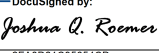
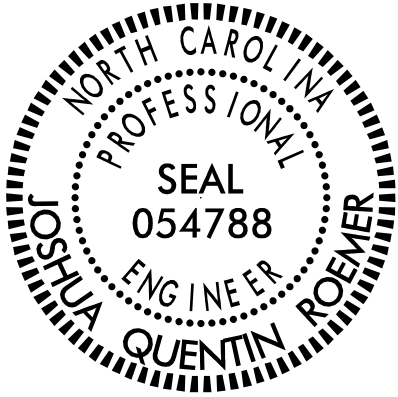


PROJECT REFERENCE NO.	SHEET NO.
U-4700CC	SIGN-3
APPROVED: 	
DATE: 9/18/2025 2:40:52 PM EDT	
SEAL	
	
DOCUMENT NOT CONSIDERED FINAL UNLESS ALL SIGNATURES COMPLETED	
 Johnson, Mirmiran, & Thompson Inc. 4700 Falls of Neuse Rd, Suite 100, Raleigh, NC, 27609 License No: C-3097	

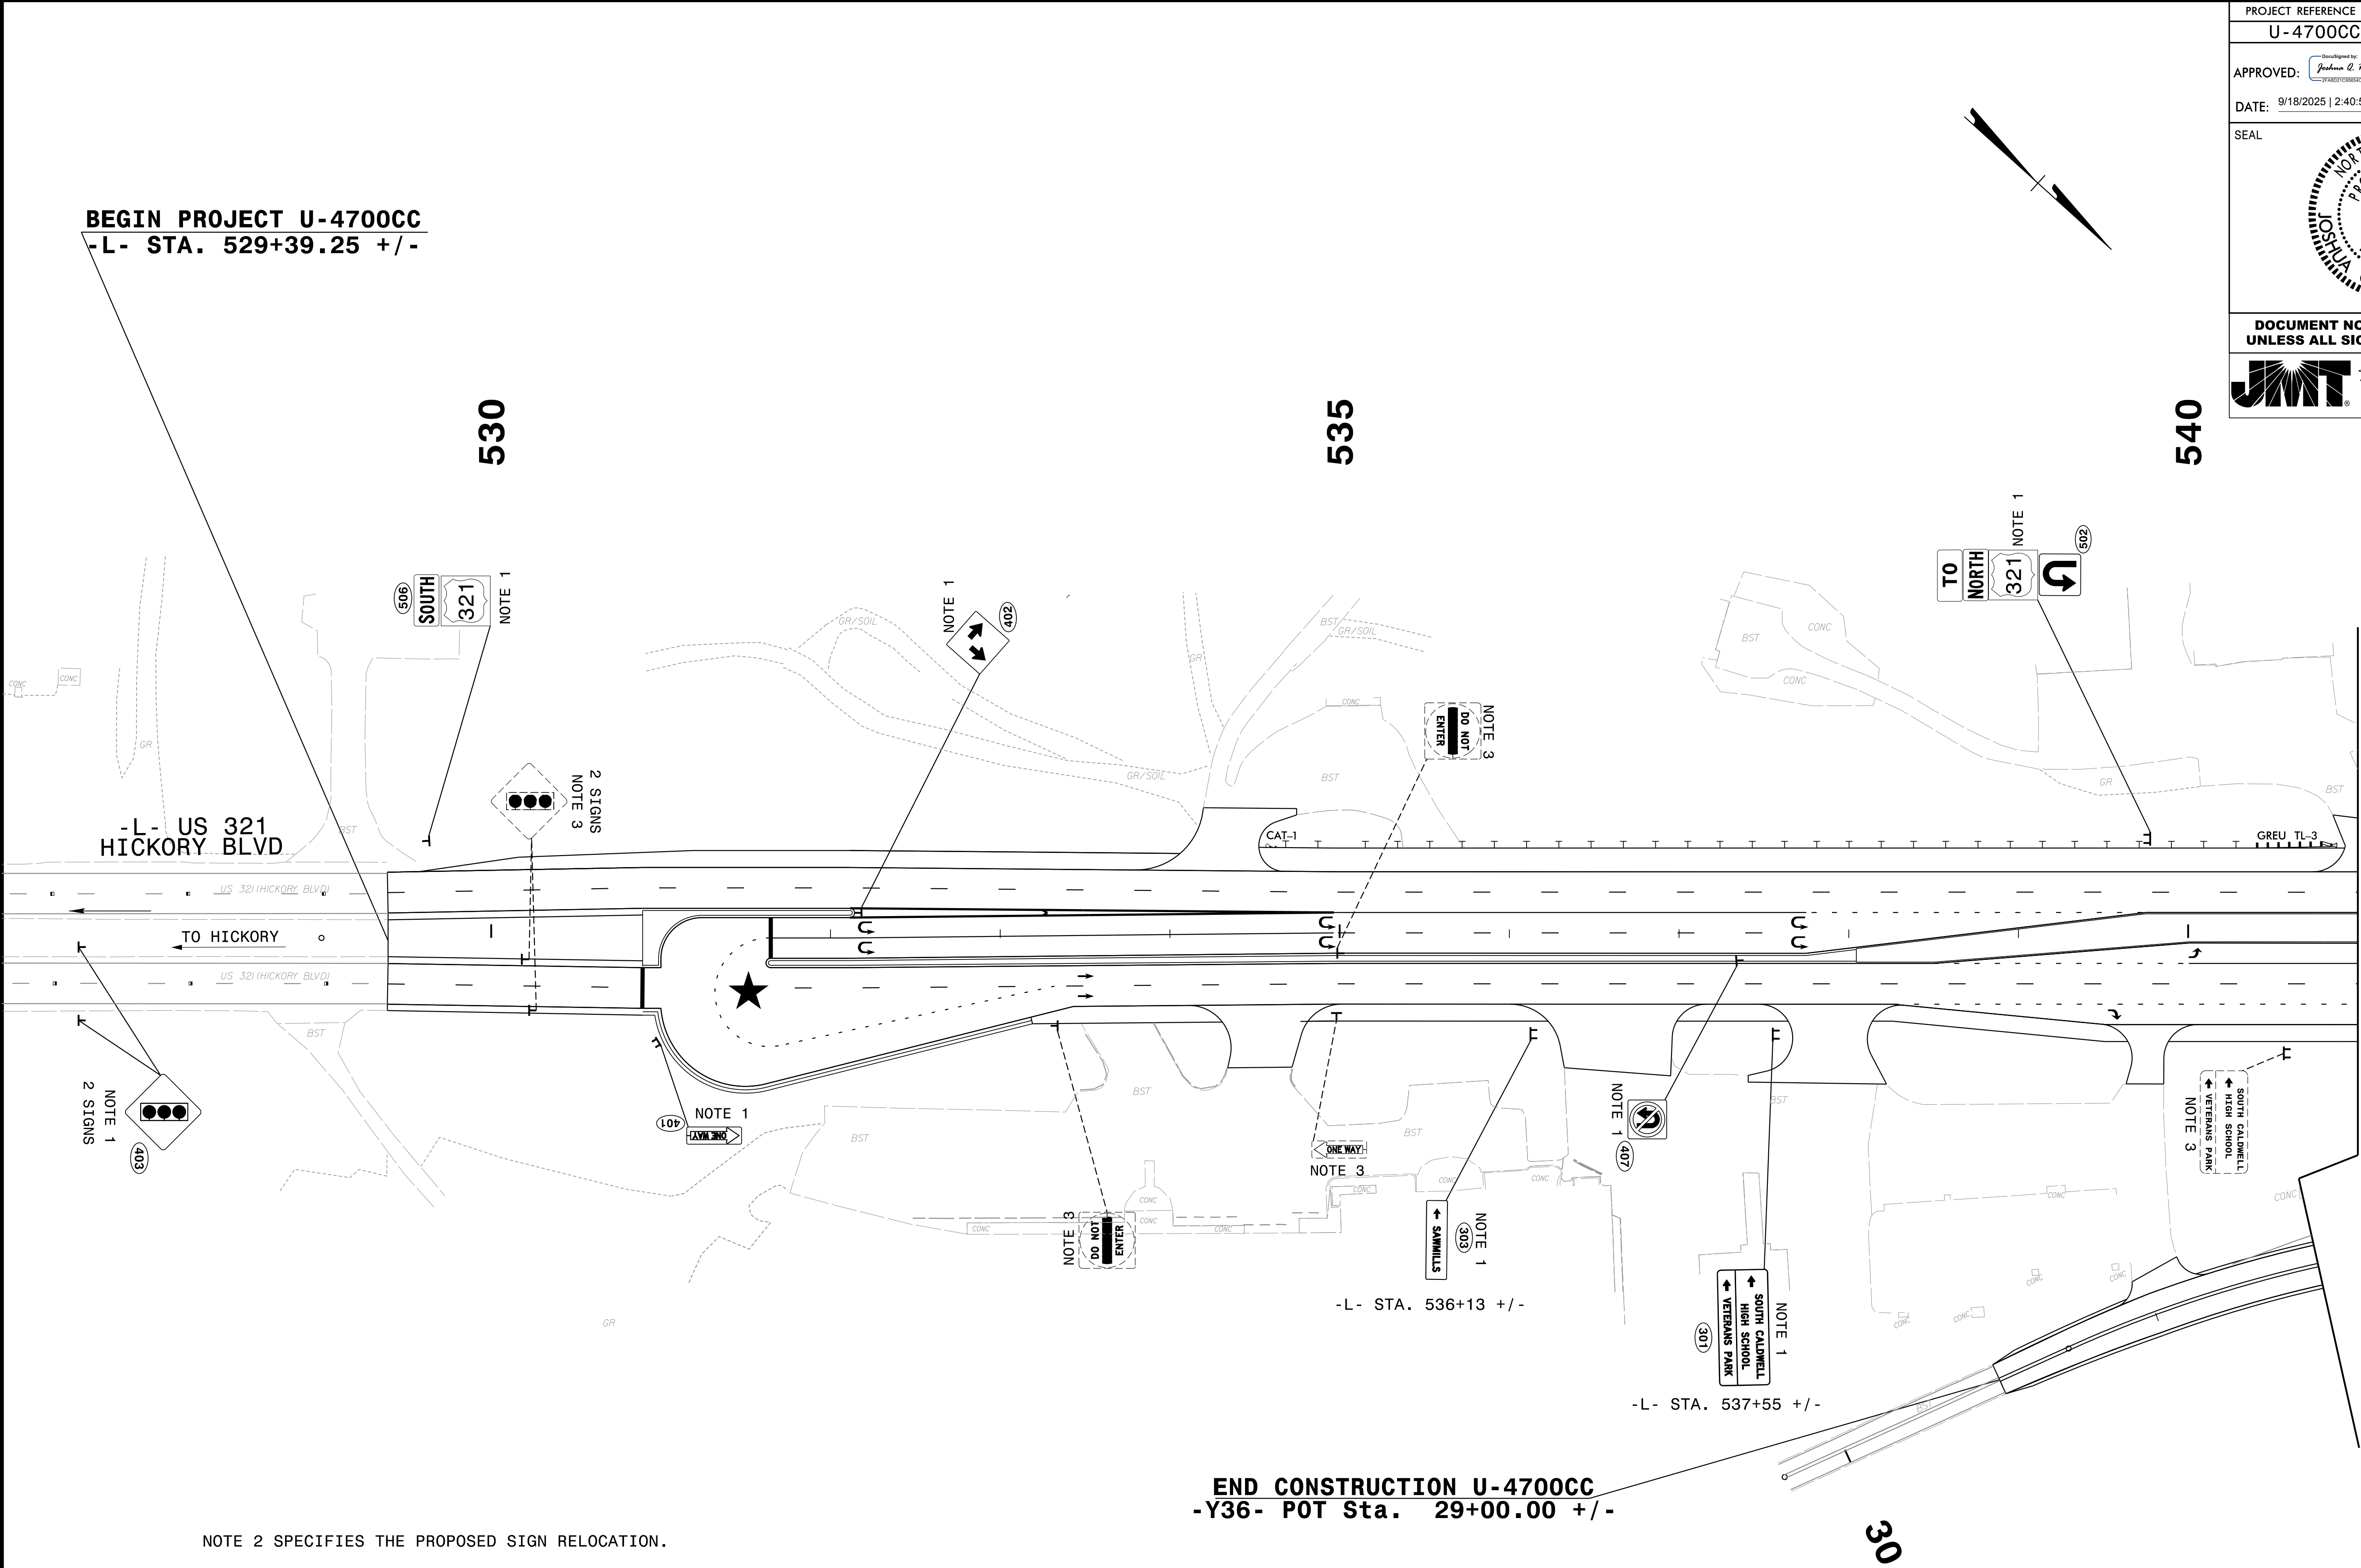

- PROJECT NOTES**
- SIGN ERECTION, TYPE 'D', 'E' AND 'F'
 - RELOCATION OF SIGN SYSTEM TYPE 'D' OR 'E'
 - DISPOSAL OF SIGN SYSTEM, U-CHANNEL

 PROPOSED SIGNAL

SIGN PLAN