

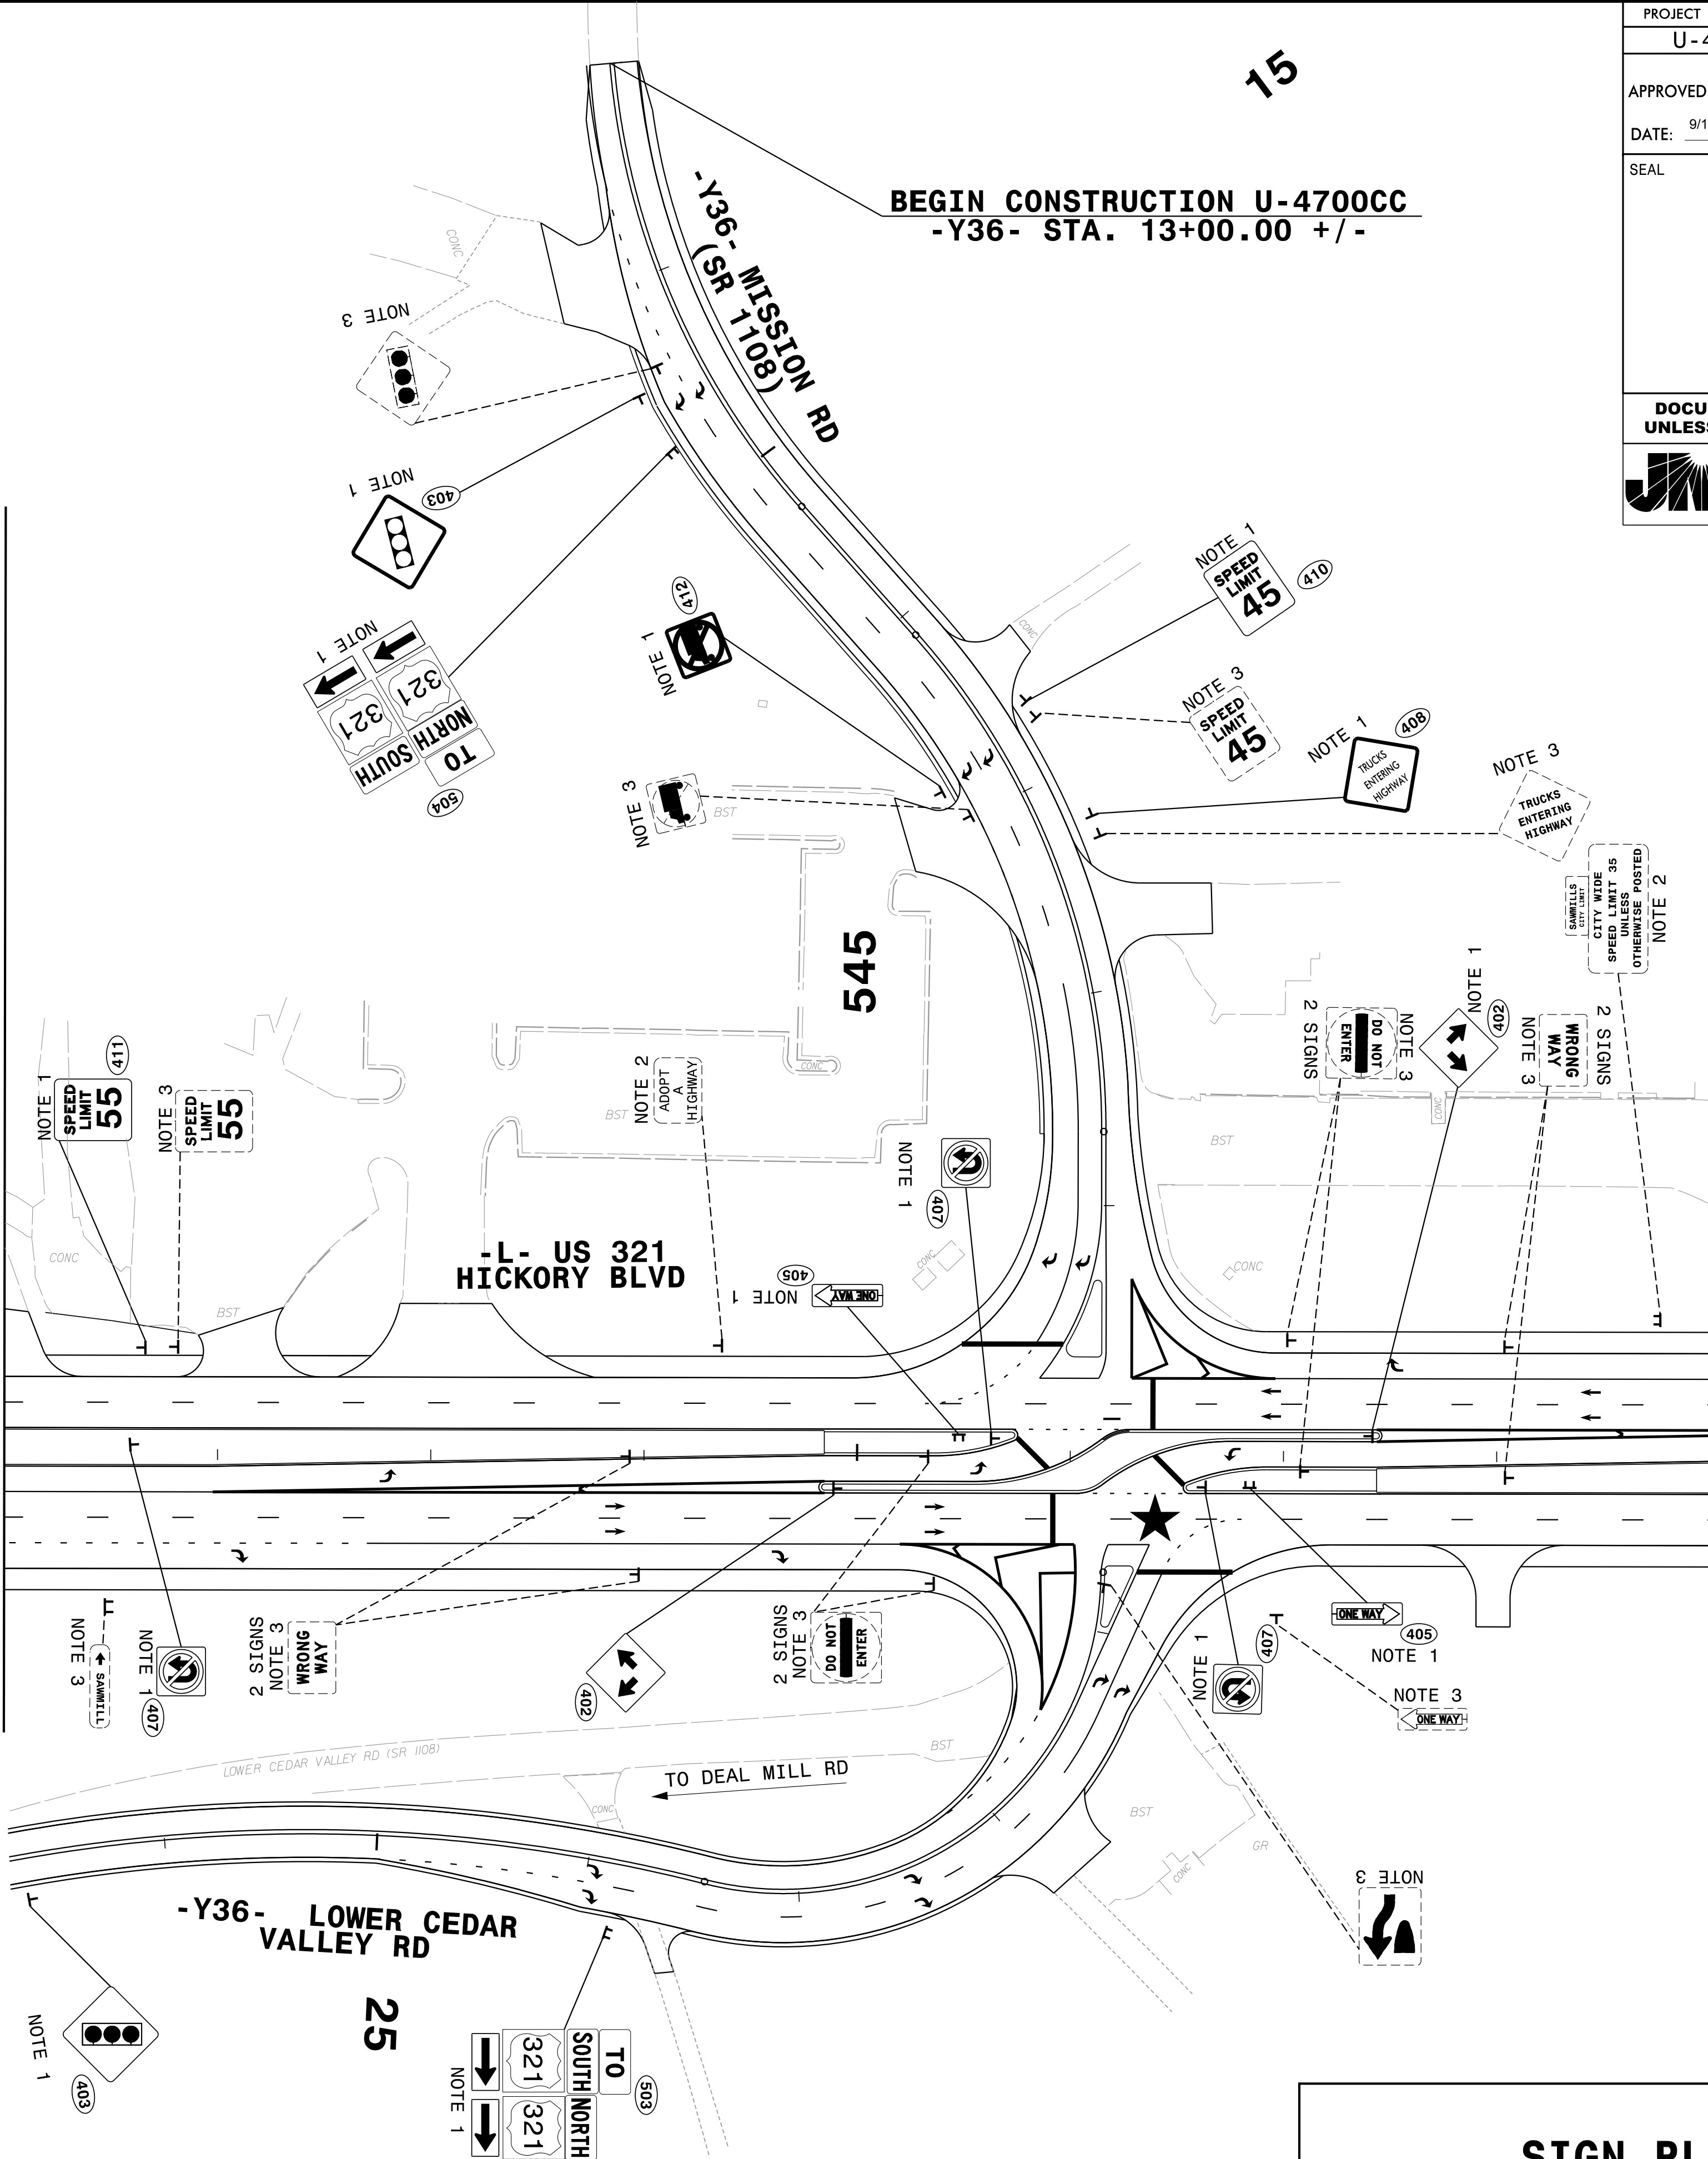
9/18/2025 10:41:53 AM
\\jsm\signing\U-4700CC_SIGNING_4.dgn
JMT

NOTE 2 SPECIFIES THE PROPOSED SIGN RELOCATION.

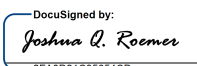
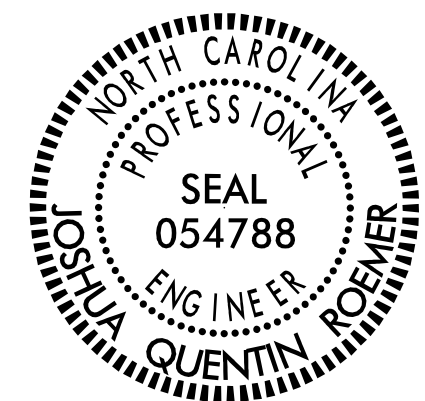
PROJECT NOTES

- SIGN ERECTION, TYPE 'D', 'E' AND 'F'
- RELOCATION OF SIGN SYSTEM TYPE 'D' OR 'E'
- DISPOSAL OF SIGN SYSTEM, U-CHANNEL

MATCH LINE -L- STA 541+00.00 SEE SIGN 3



MATCH LINE -L- STA 549+00.00 SEE SIGN 5

PROJECT REFERENCE NO. U-4700CC	SHEET NO. SIGN-4
APPROVED:  9/18/2025 2:40:52 PM EDT	
DATE: 9/18/2025 2:40:52 PM EDT	
SEAL 	
DOCUMENT NOT CONSIDERED FINAL UNLESS ALL SIGNATURES COMPLETED	
 Johnson, Mirmiran, & Thompson Inc. 4700 Falls of Neuse Rd, Suite 100, Raleigh, NC, 27609 License No: C-3097	

★ PROPOSED SIGNAL

SIGN PLAN