


PROJECT REFERENCE NO.	SHEET NO.
U-4700CC	SIGN-5
APPROVED: Desigined by: <i>Joshua S. Roemer</i>	
DATE: 9/18/2025 2:40:52 PM EDT	
SEAL	
NORTH CAROLINA PROFESSIONAL SEAL 054788 ENGINEER JOHN A. QUENTIN ROEMER	
DOCUMENT NOT CONSIDERED FINAL UNLESS ALL SIGNATURES COMPLETED	
JMT Johnson, Mirmiran, & Thompson Inc. 4700 Falls of Neuse Rd, Suite 100, Raleigh, NC, 27609 License No: C-3097	

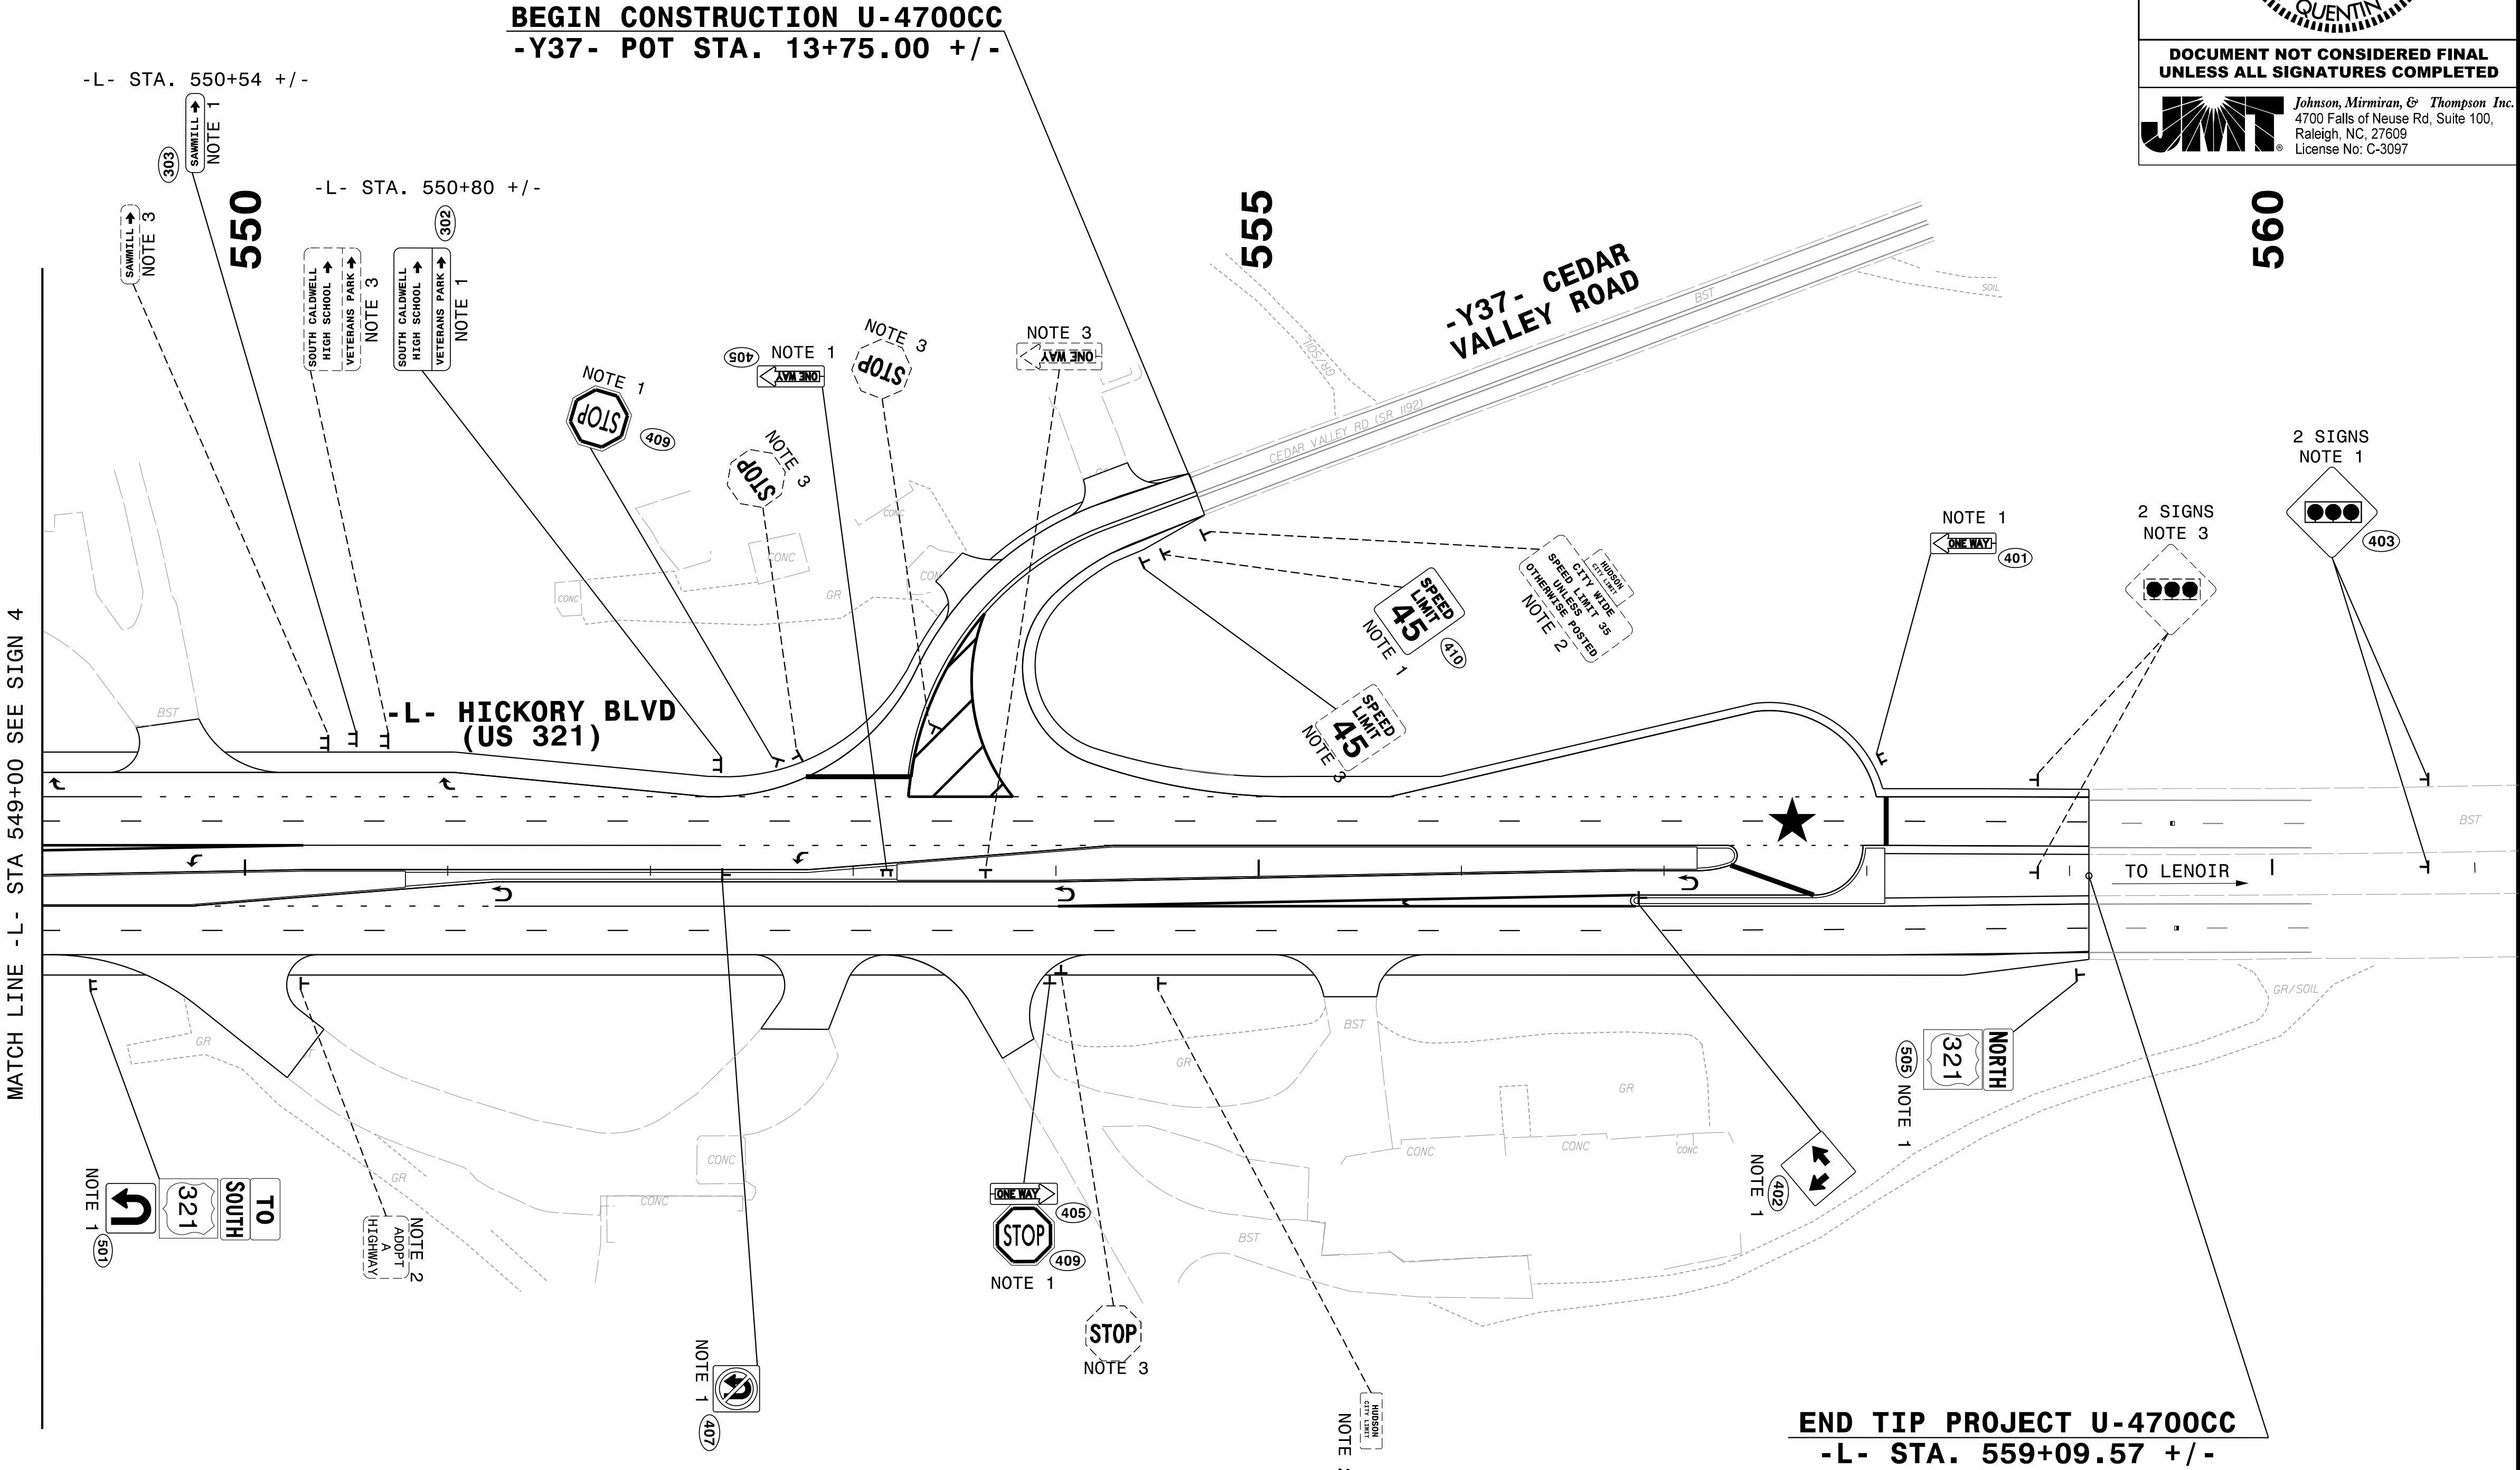

NOTE 2 SPECIFIES THE PROPOSED SIGN RELOCATION.

PROJECT NOTES

- SIGN ERECTION, TYPE 'E' AND 'F'
- RELOCATION OF SIGN SYSTEM TYPE 'D' OR 'E'
- DISPOSAL OF SIGN SYSTEM, U-CHANNEL

★ PROPOSED SIGNAL

SIGN PLAN