


6/23/16

0	5	10	PROJ. REFERENCE NO.	SHEET NO.
█	█	█	U-4700CC	X-12

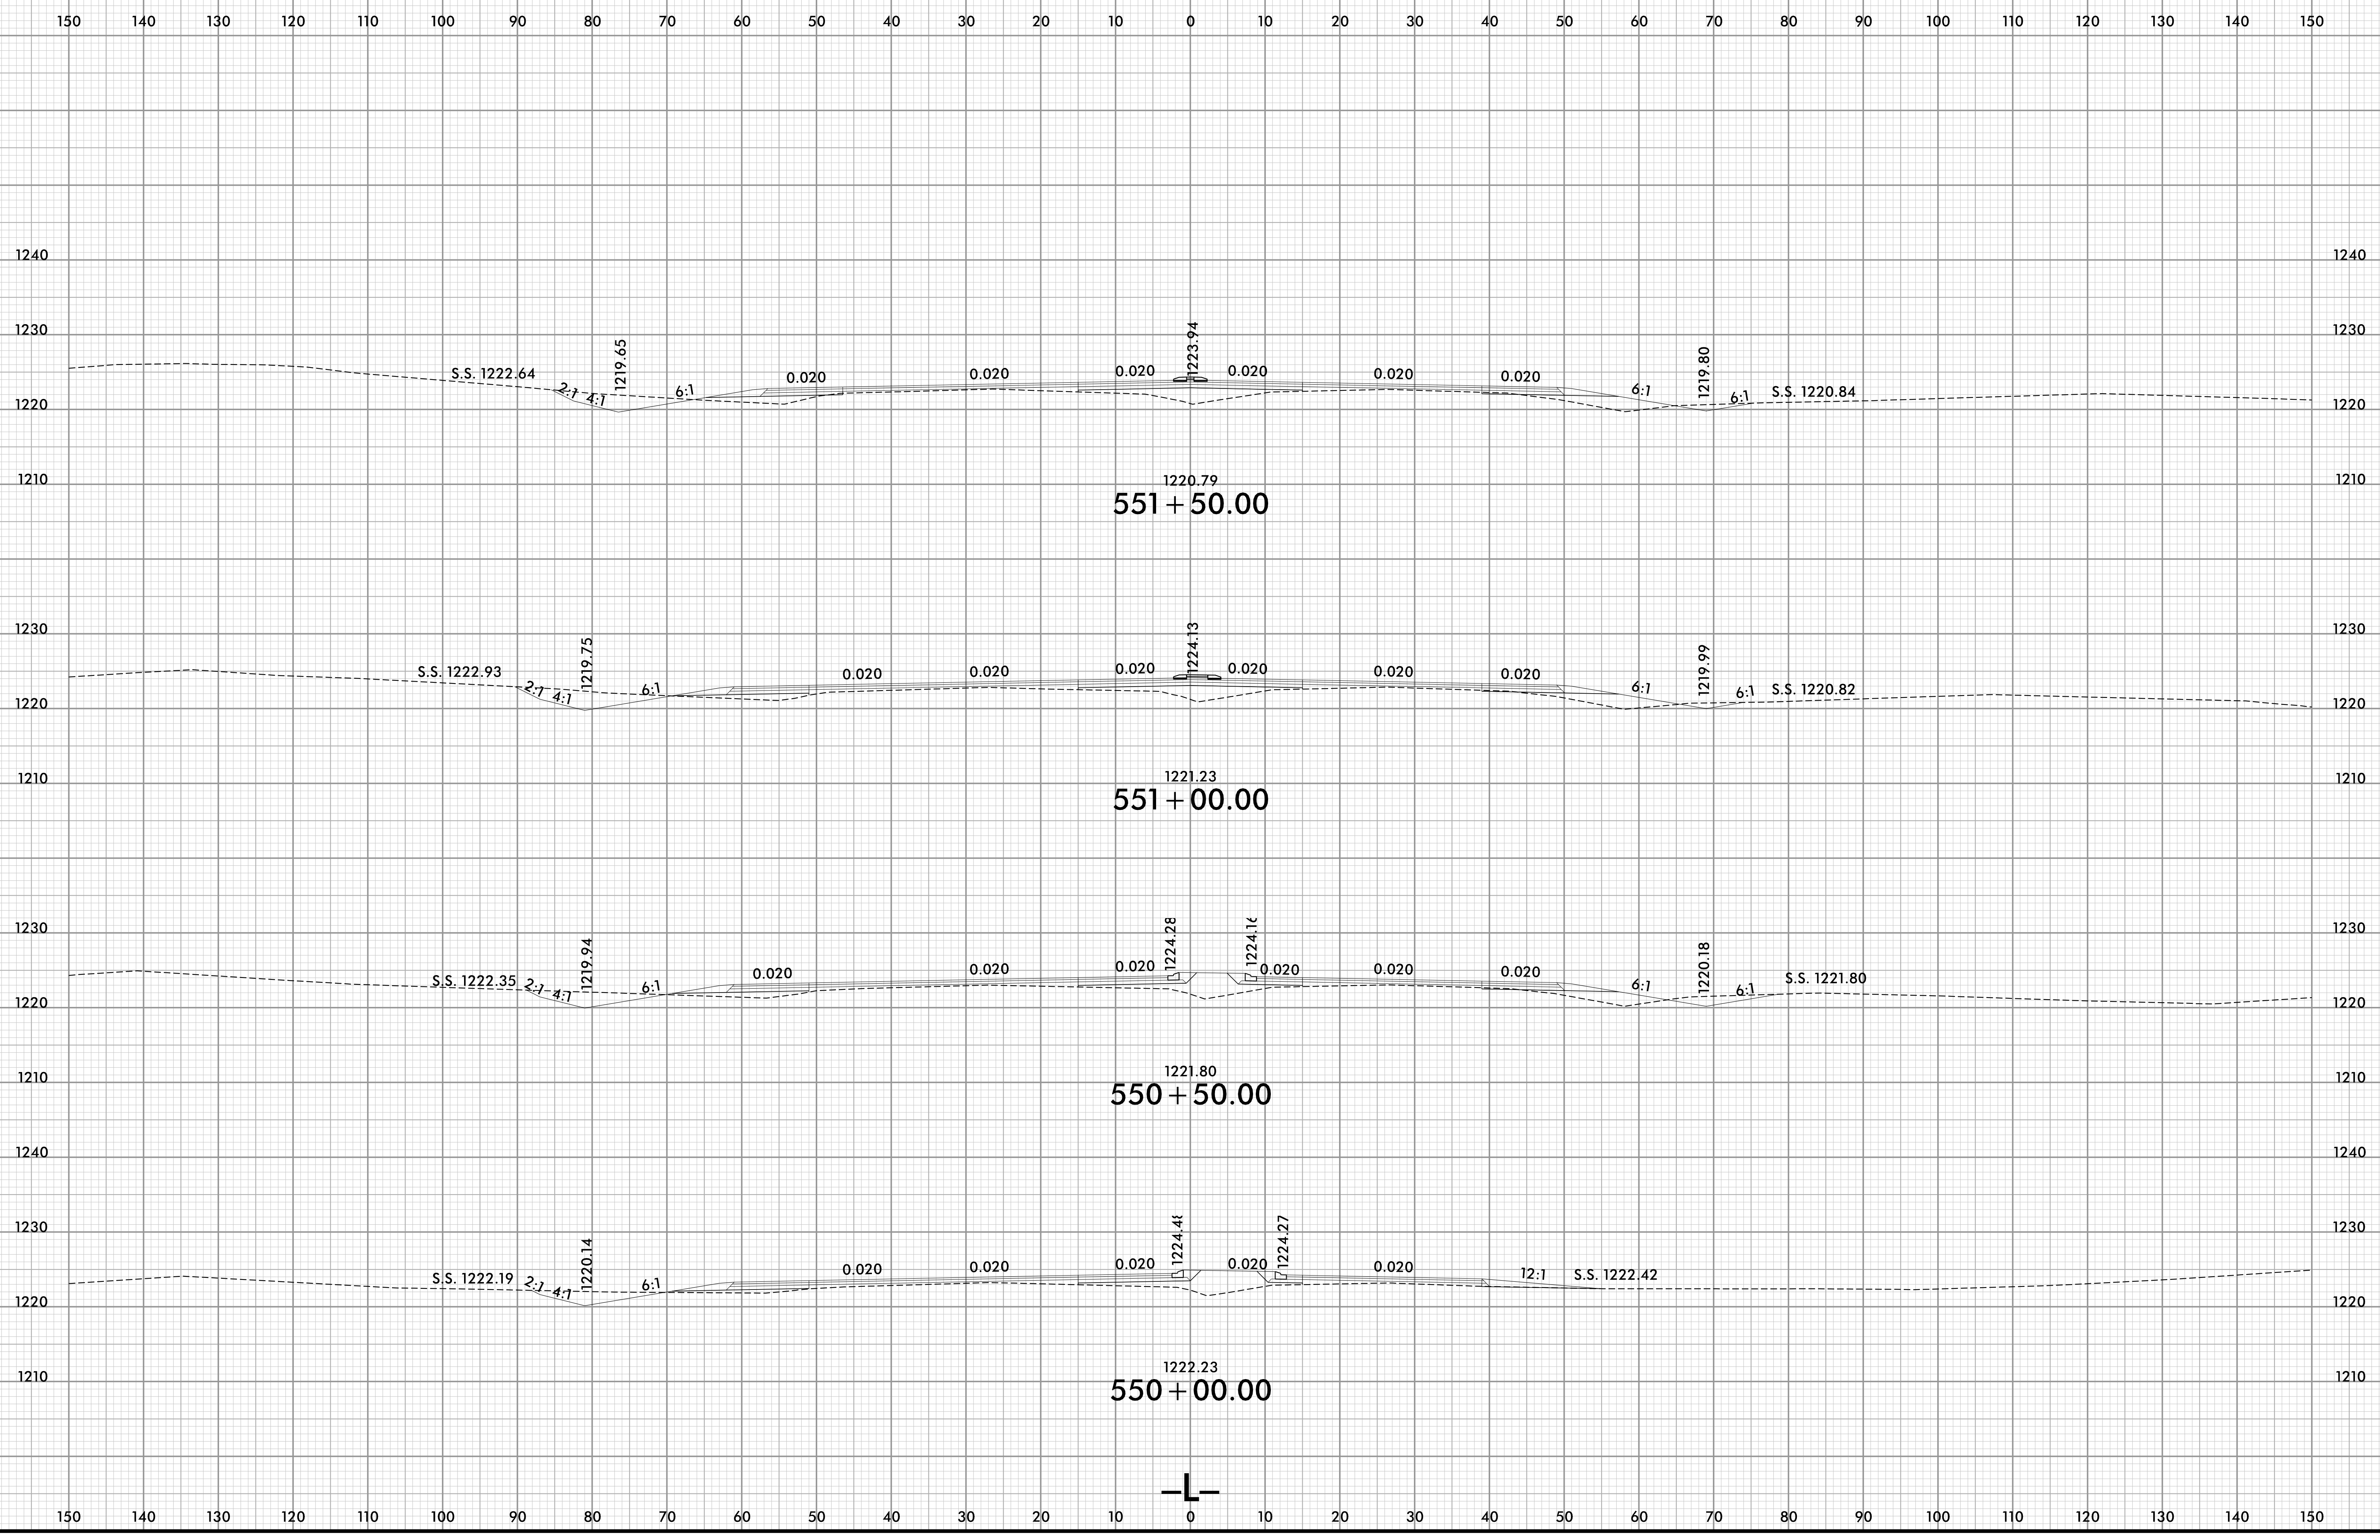

5/14/2016 2:14:55 PM  
\\XSC\14700C-RDY\_XPL-L.dgn  
User:JReemer