


6/23/16

0 5 10	PROJ. REFERENCE NO.	SHEET NO.
	U-4700CC	X-14

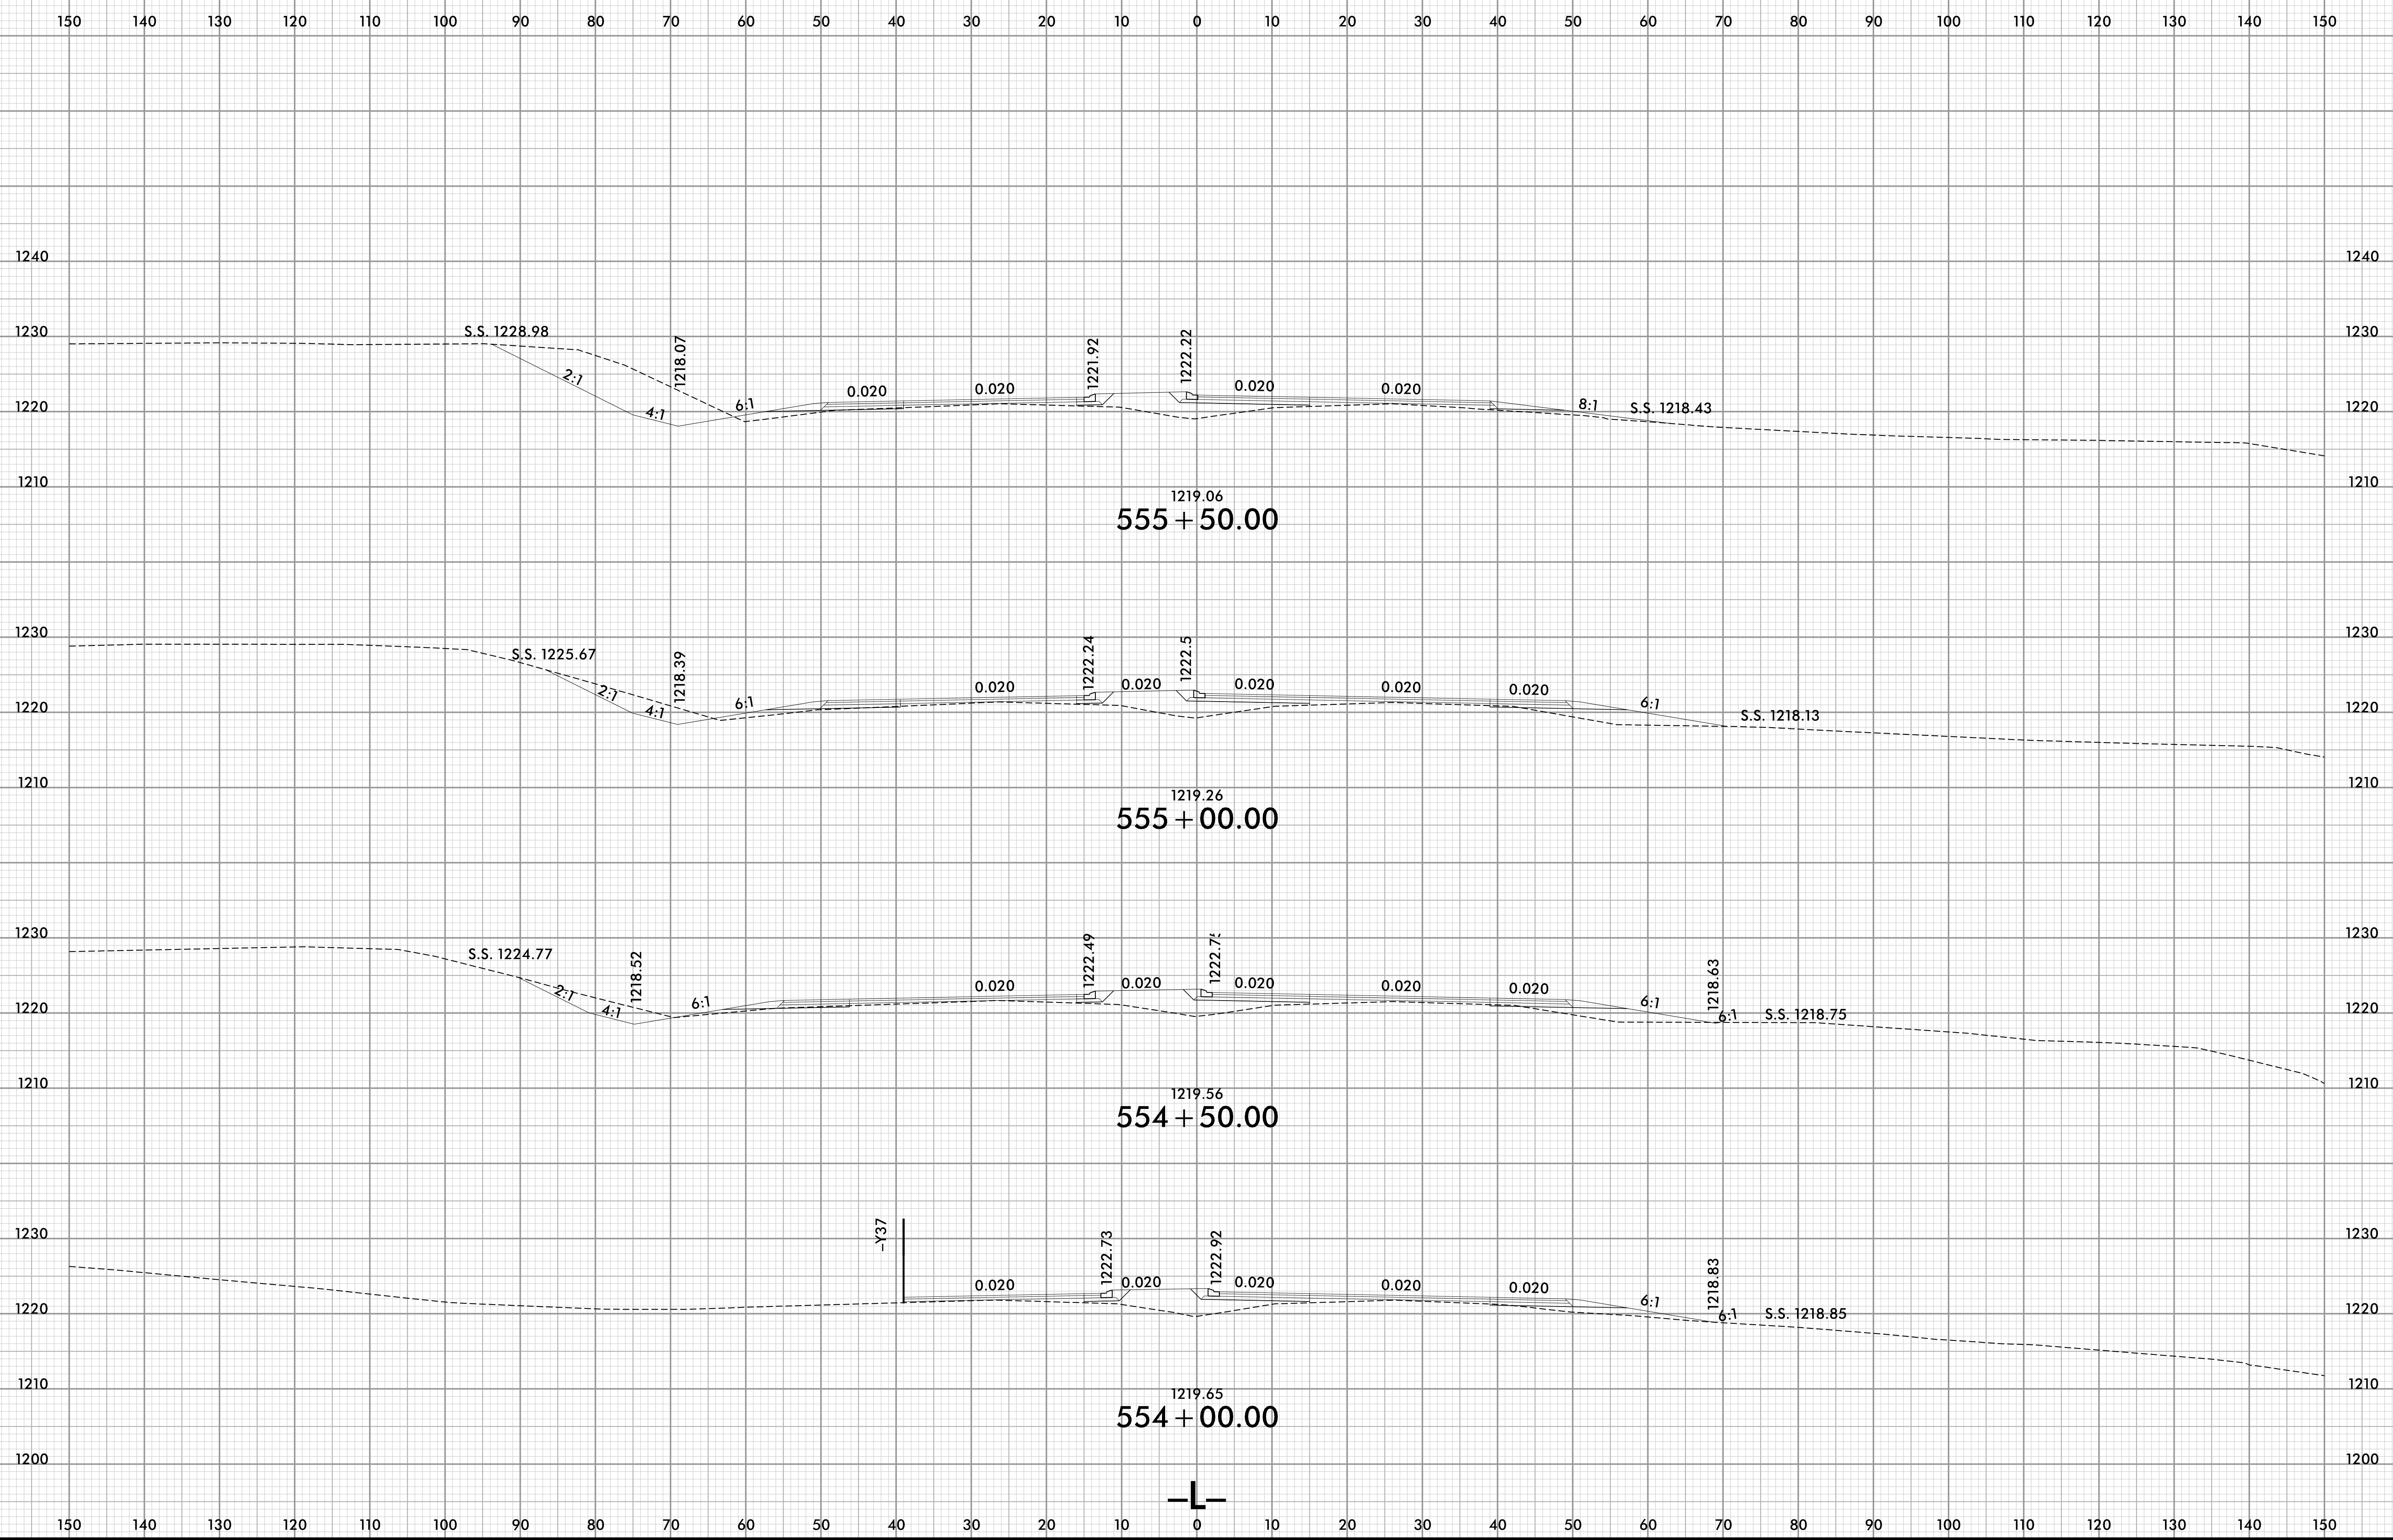

5/14/2016 2:14:55 PM
X:\SC\14700C.RDY_XPL_L.dgn
User:JReemer