



150 140 130 120 110 100 90 80 70 60 50 40 30 20 10 0 10 20 30 40 50 60 70 80 90 100 110 120 130 140 150


END TIP PROJECT U-4700CC -L- Sta. 559 + 09.57

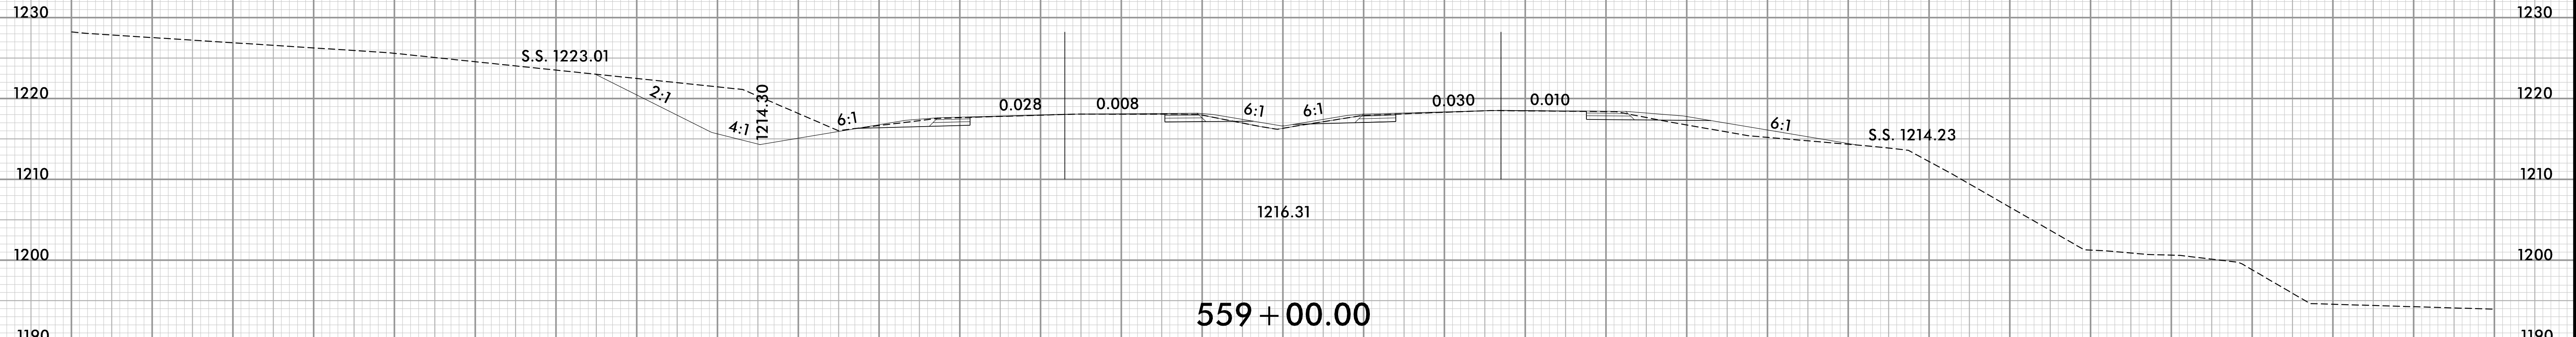

559 + 00.00

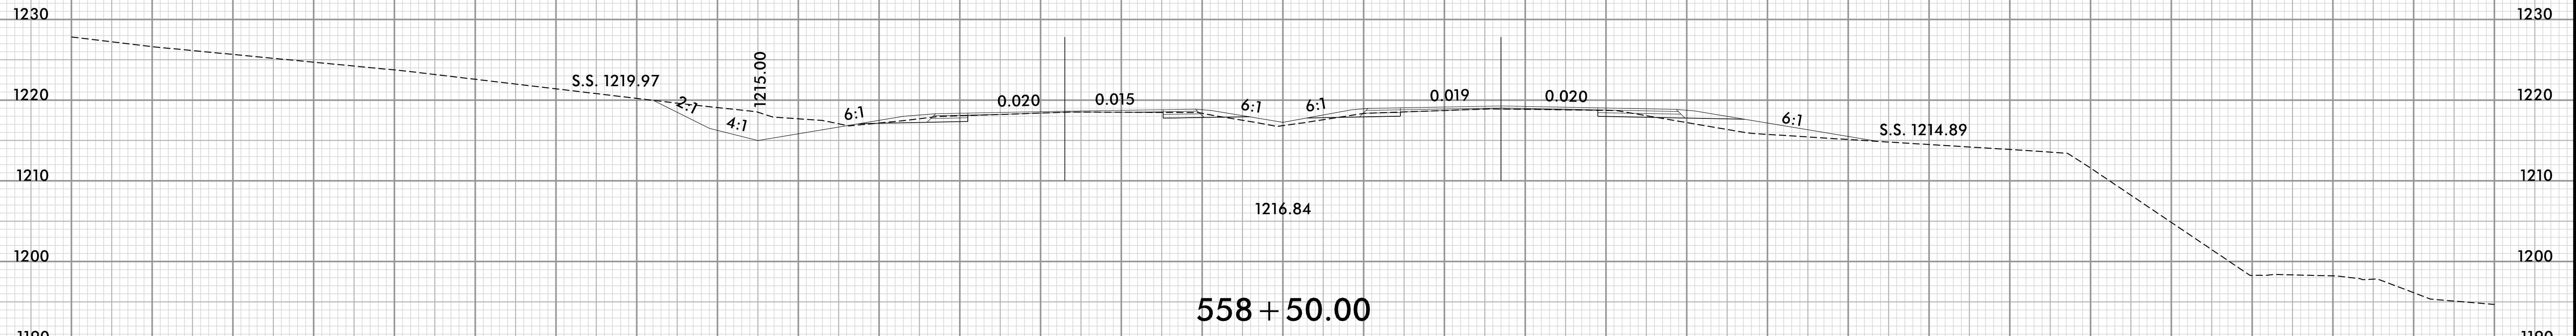

558 + 50.00

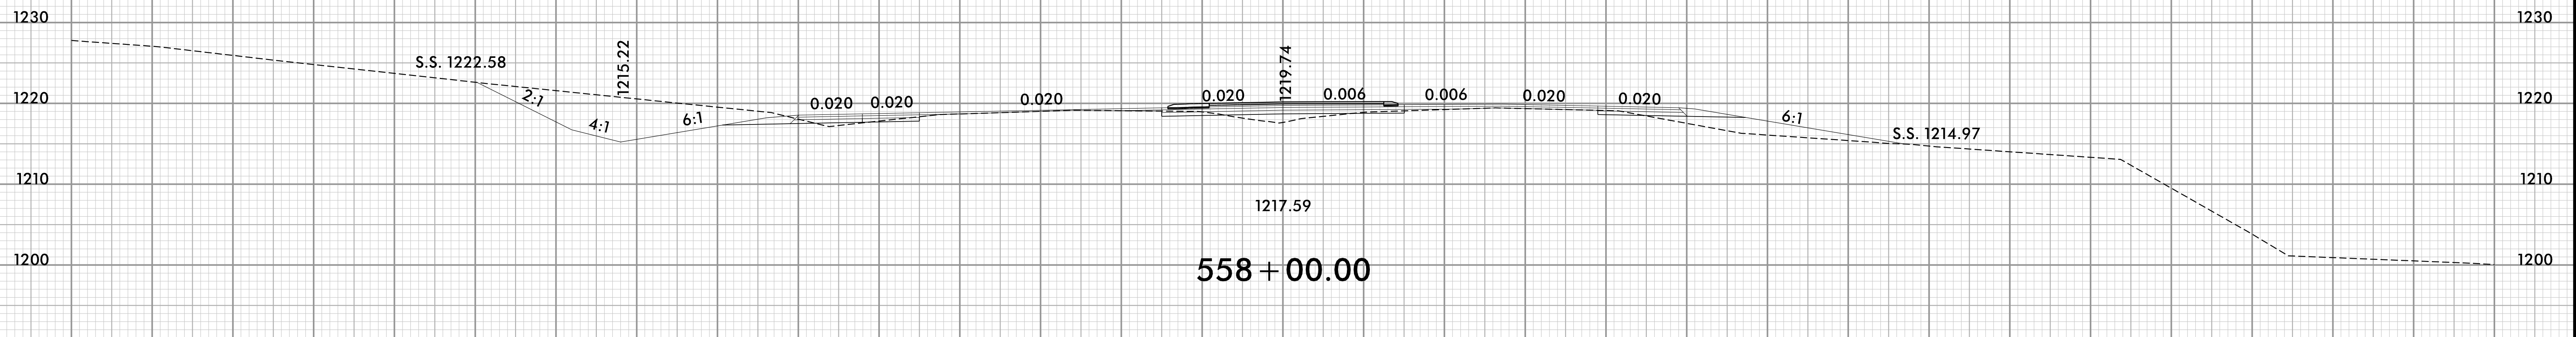

558 + 00.00

