



RAISED ISLAND DETAIL: -Y1- / -L- AND -Y1- / -Y4-
SEE SHEET 05

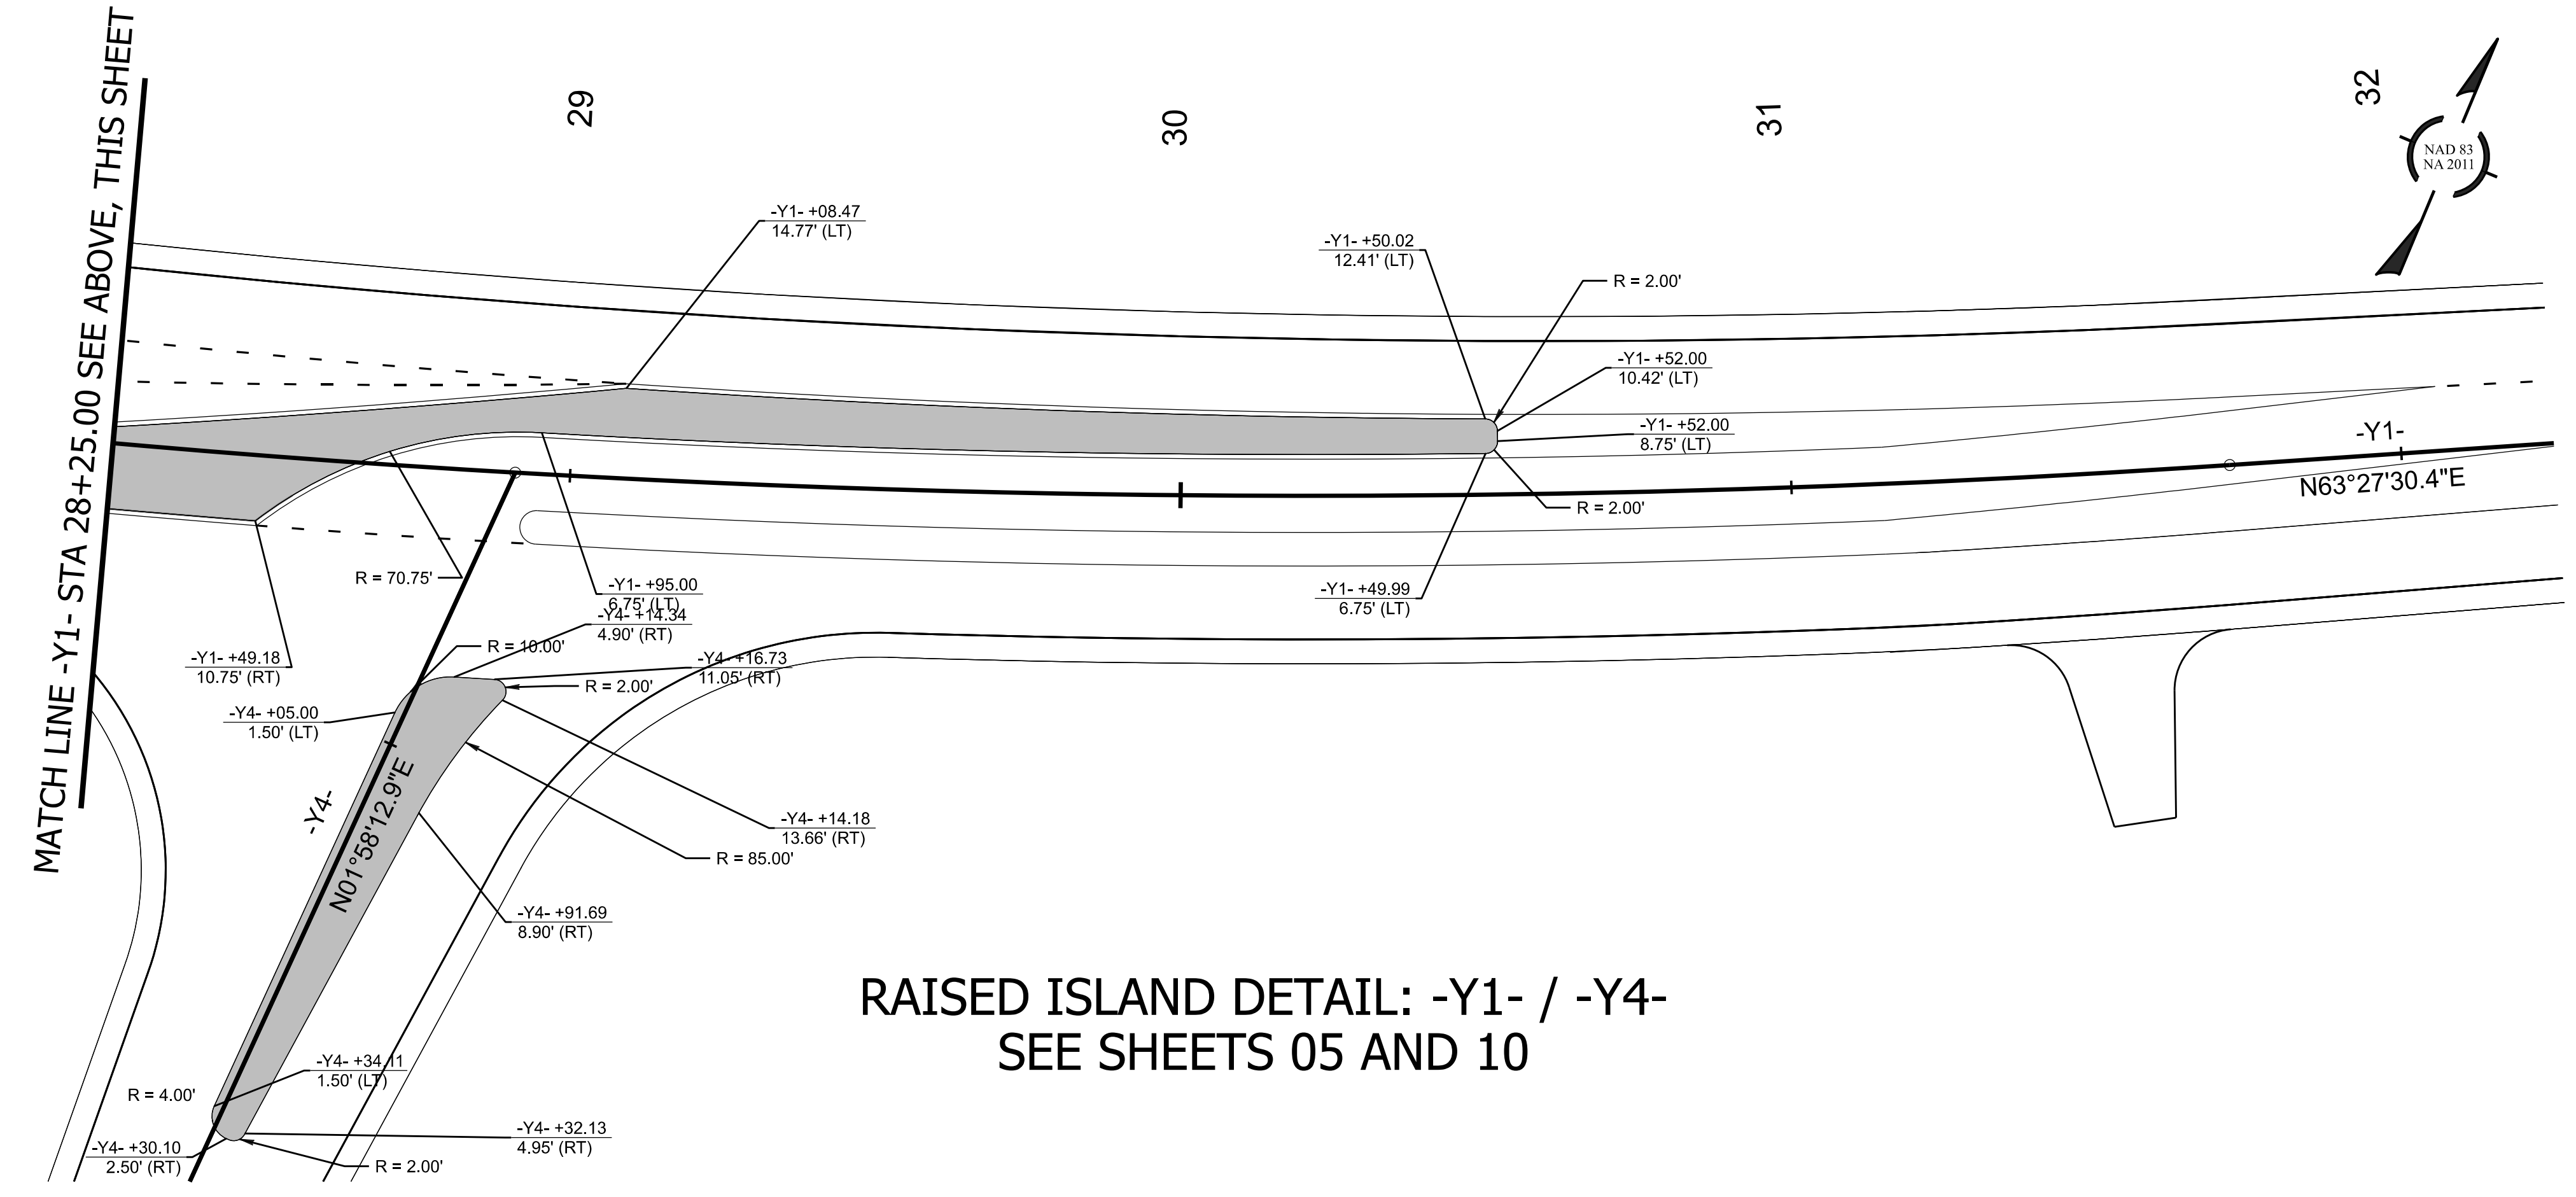

RAISED ISLAND DETAIL: -Y1- / -Y4-
SEE SHEETS 05 AND 10

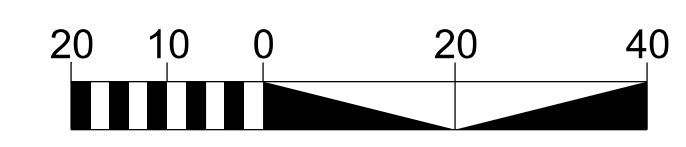

U-6187
 FINAL 2B-4
 NORTH CAROLINA
 DEPARTMENT OF TRANSPORTATION
 DAVIE COUNTY

ROADWAY DESIGN UNIT
 PREPARED BY
vhb
 VHB Engineering, Inc., P.C. (C-2705)
 940 Main Campus Drive, Suite 500
 Raleigh, NC 27606