





5/14/25

PROJECT REFERENCE NO. <i>U-6187</i>	SHEET NO. UC-3C
DESIGNED BY: JMK	5/1/2025
DRAWN BY: JMK	
CHECKED BY:	
APPROVED BY: JMK	
REVISED:	
NORTH CAROLINA DEPARTMENT OF TRANSPORTATION	
UTILITIES ENGINEERING SEC. PHONE: (919) 707-6690 FAX: (919) 250-4151	
UTILITY CONSTRUCTION PLANS ONLY	

PROJECT TYPICAL DETAILS

UTILITY CONSTRUCTION

**DOCUMENT NOT CONSIDERED FINAL
UNLESS ALL SIGNATURES COMPLETED**

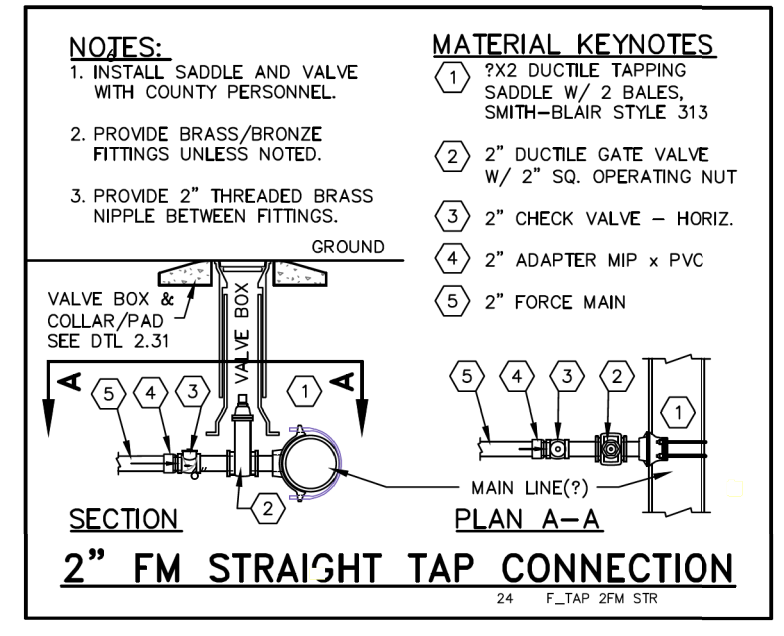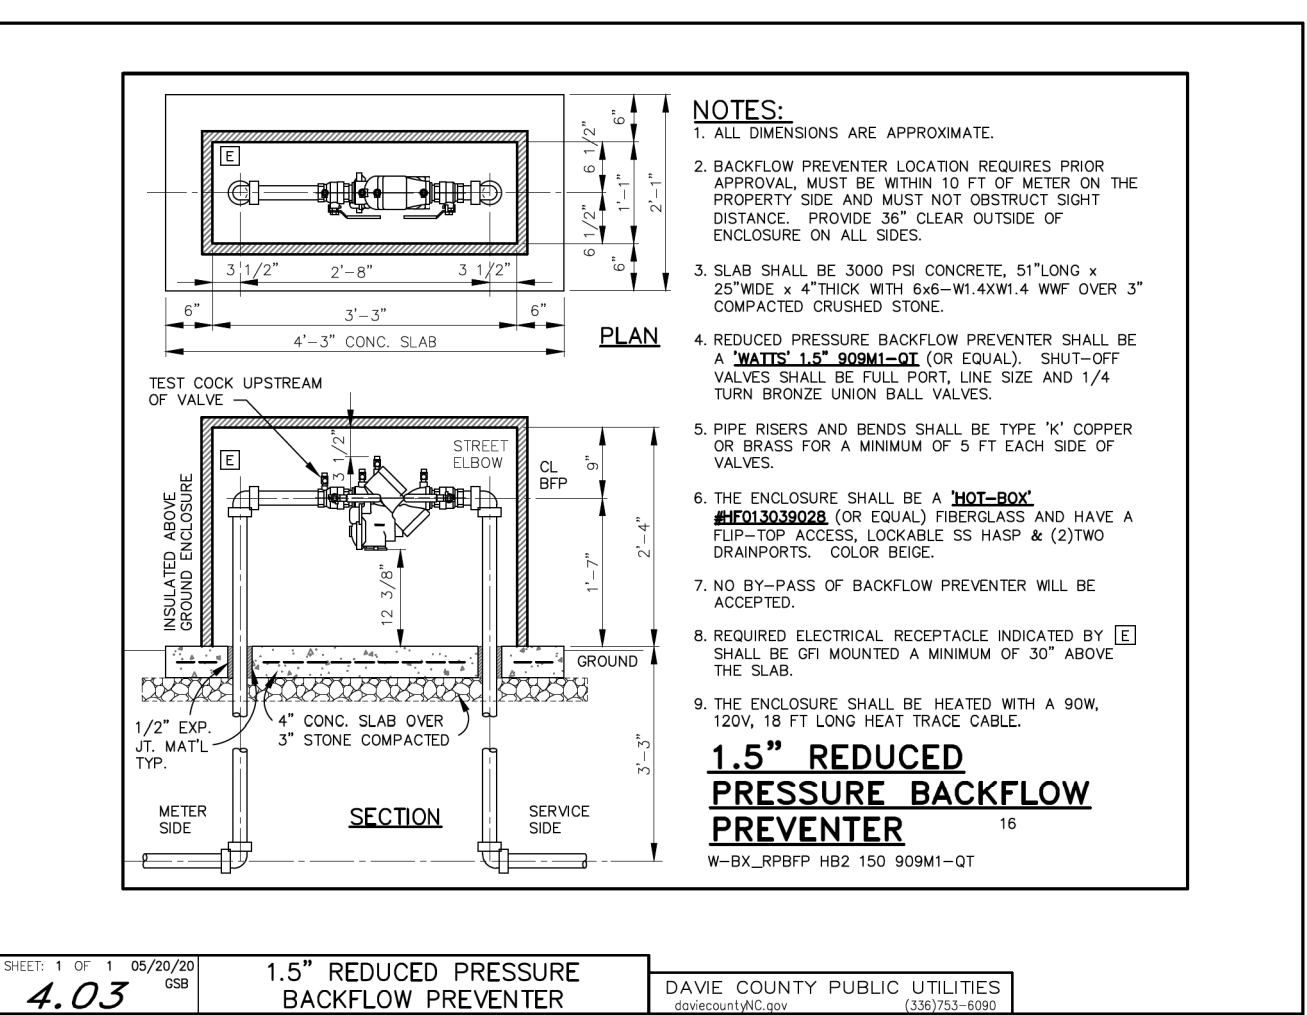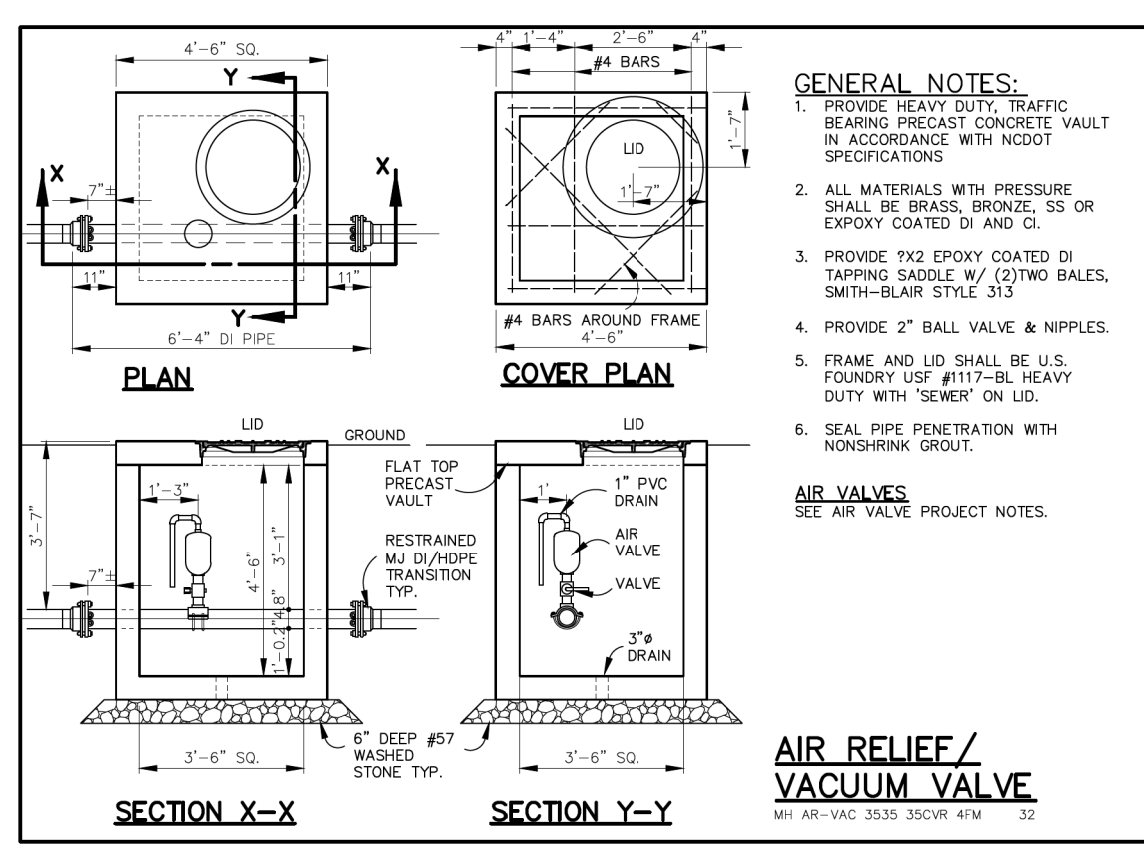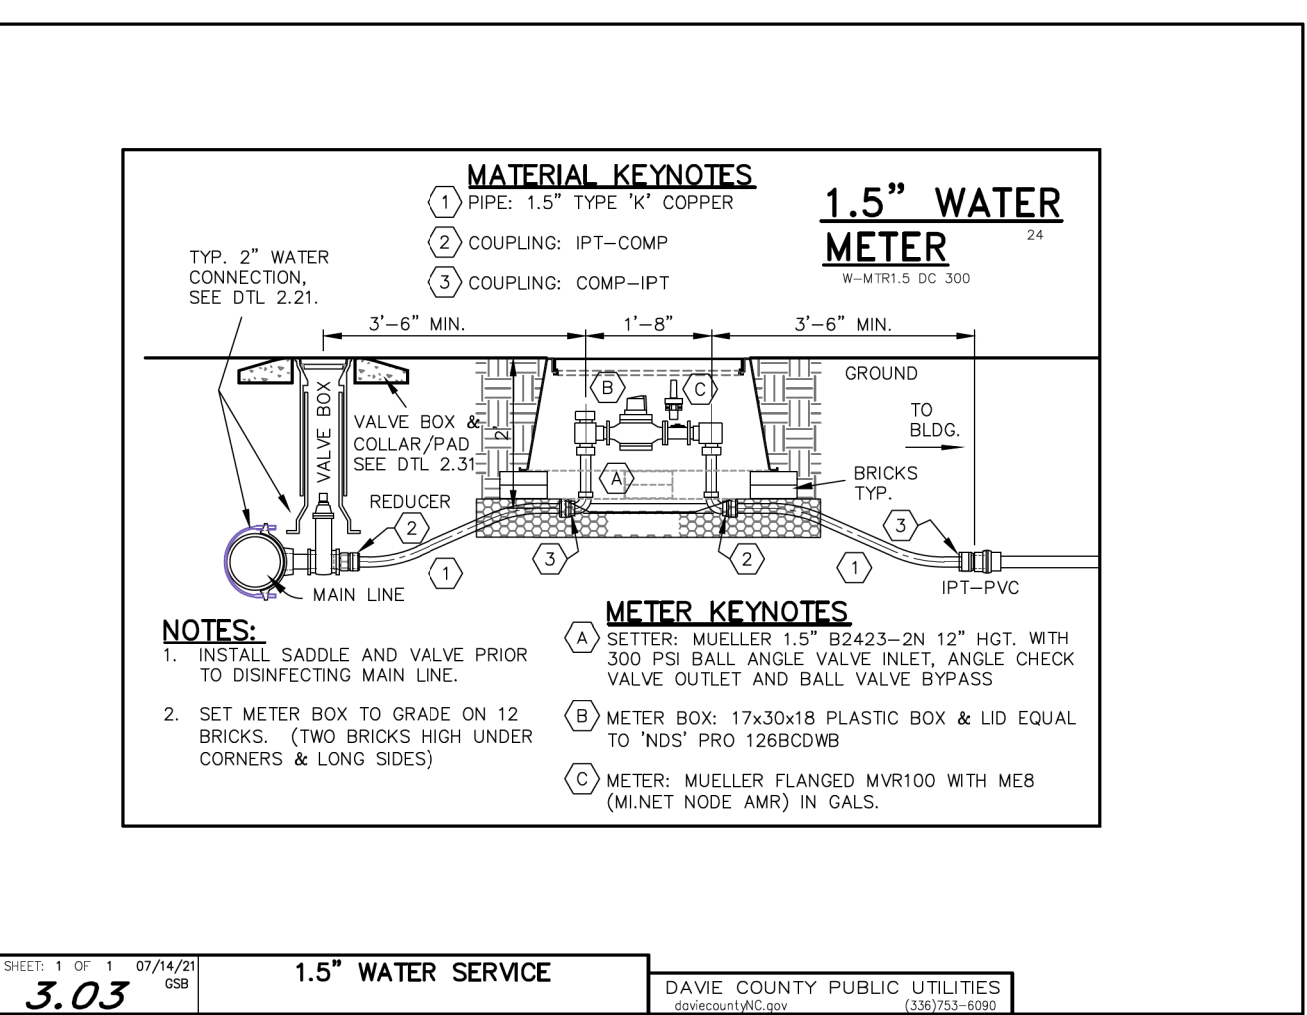

65
66
