


X 010

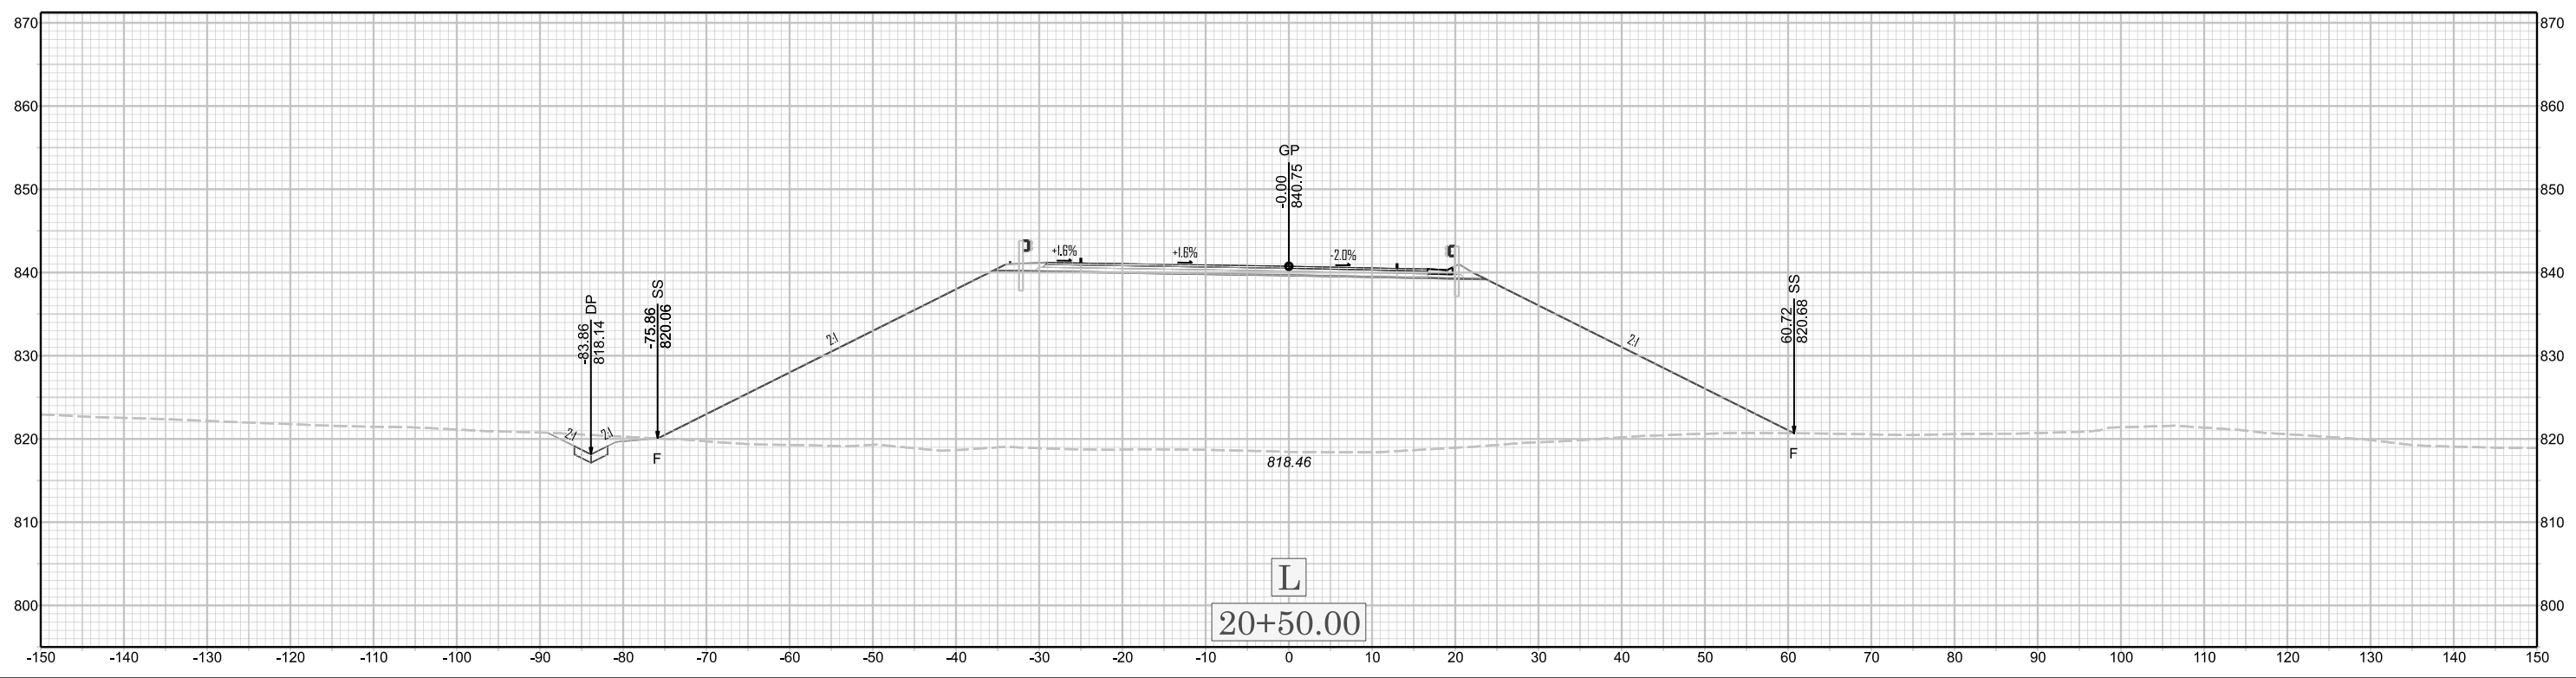

U-6187