


X 011

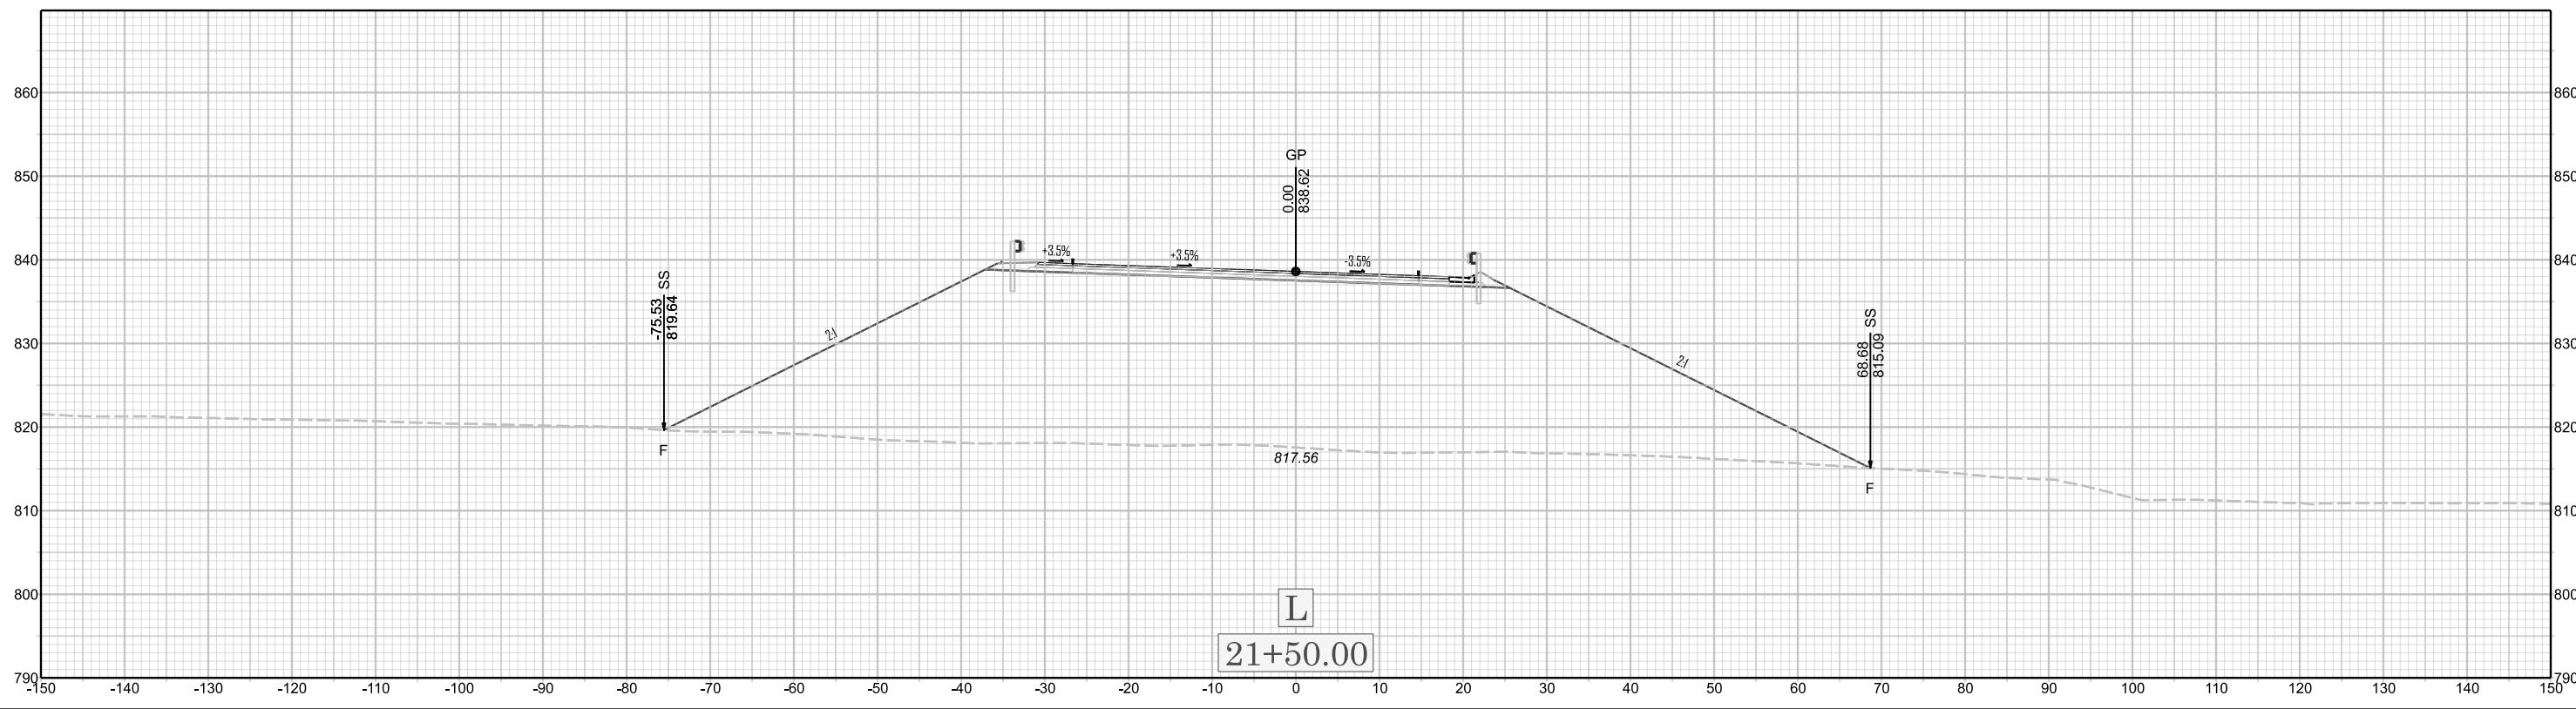

U-6187