


X 020

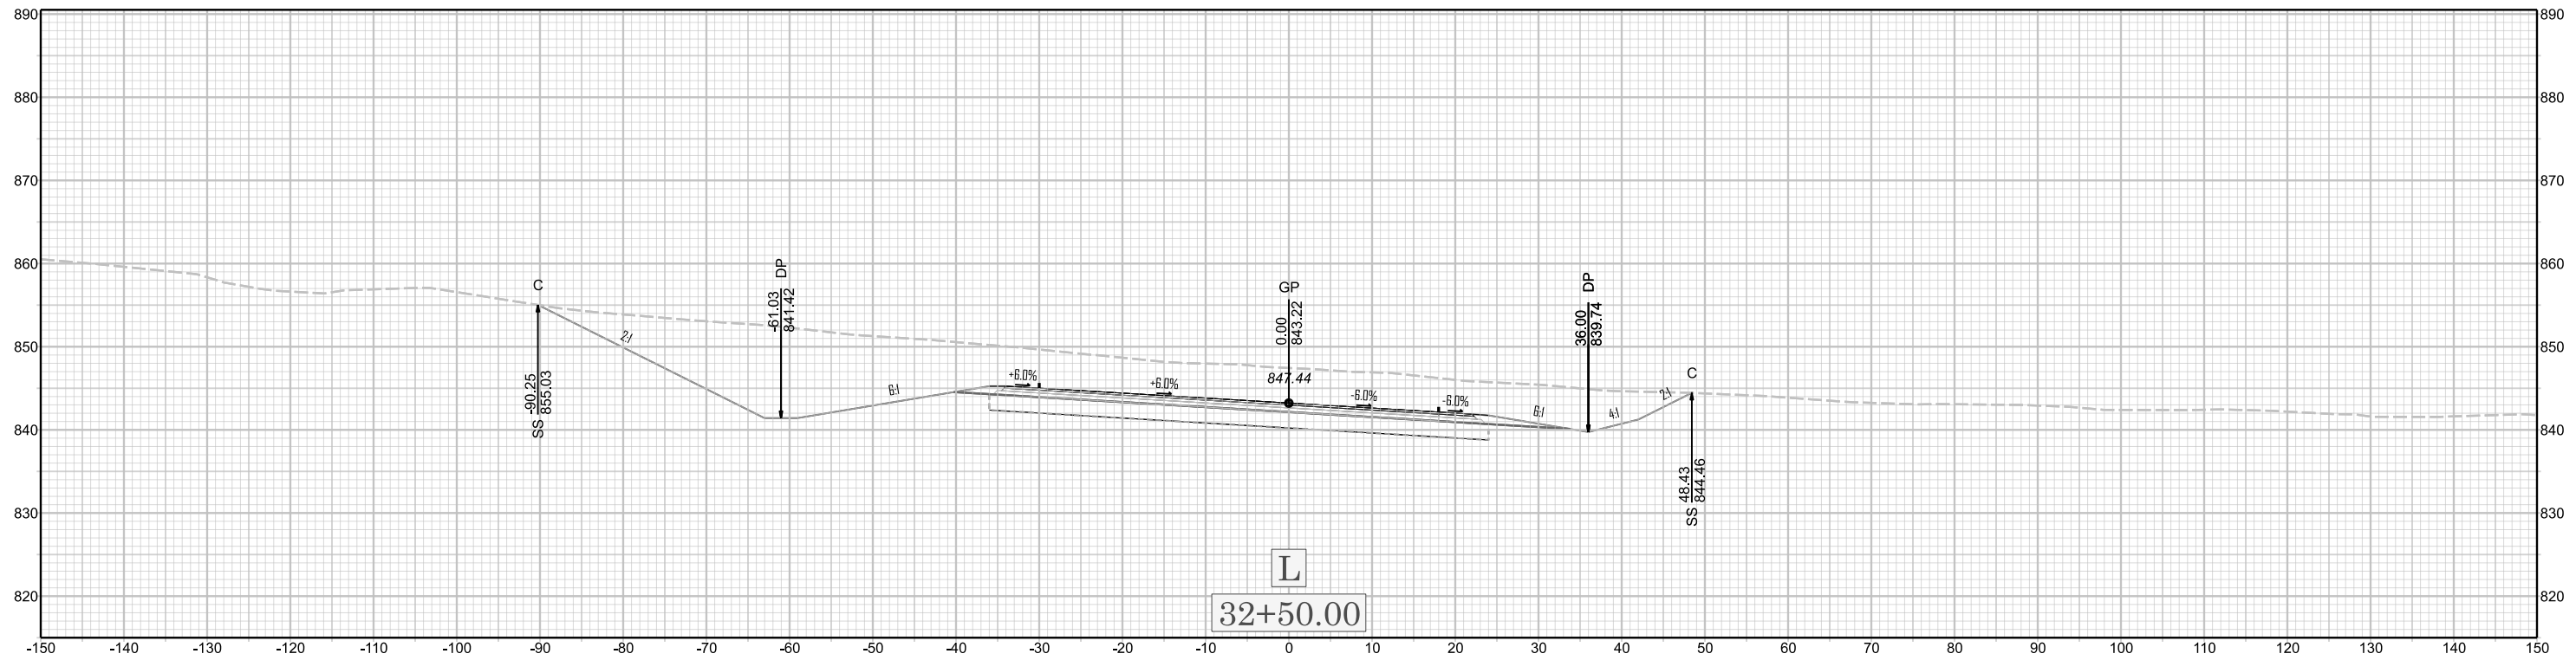

U-6187