


X 021

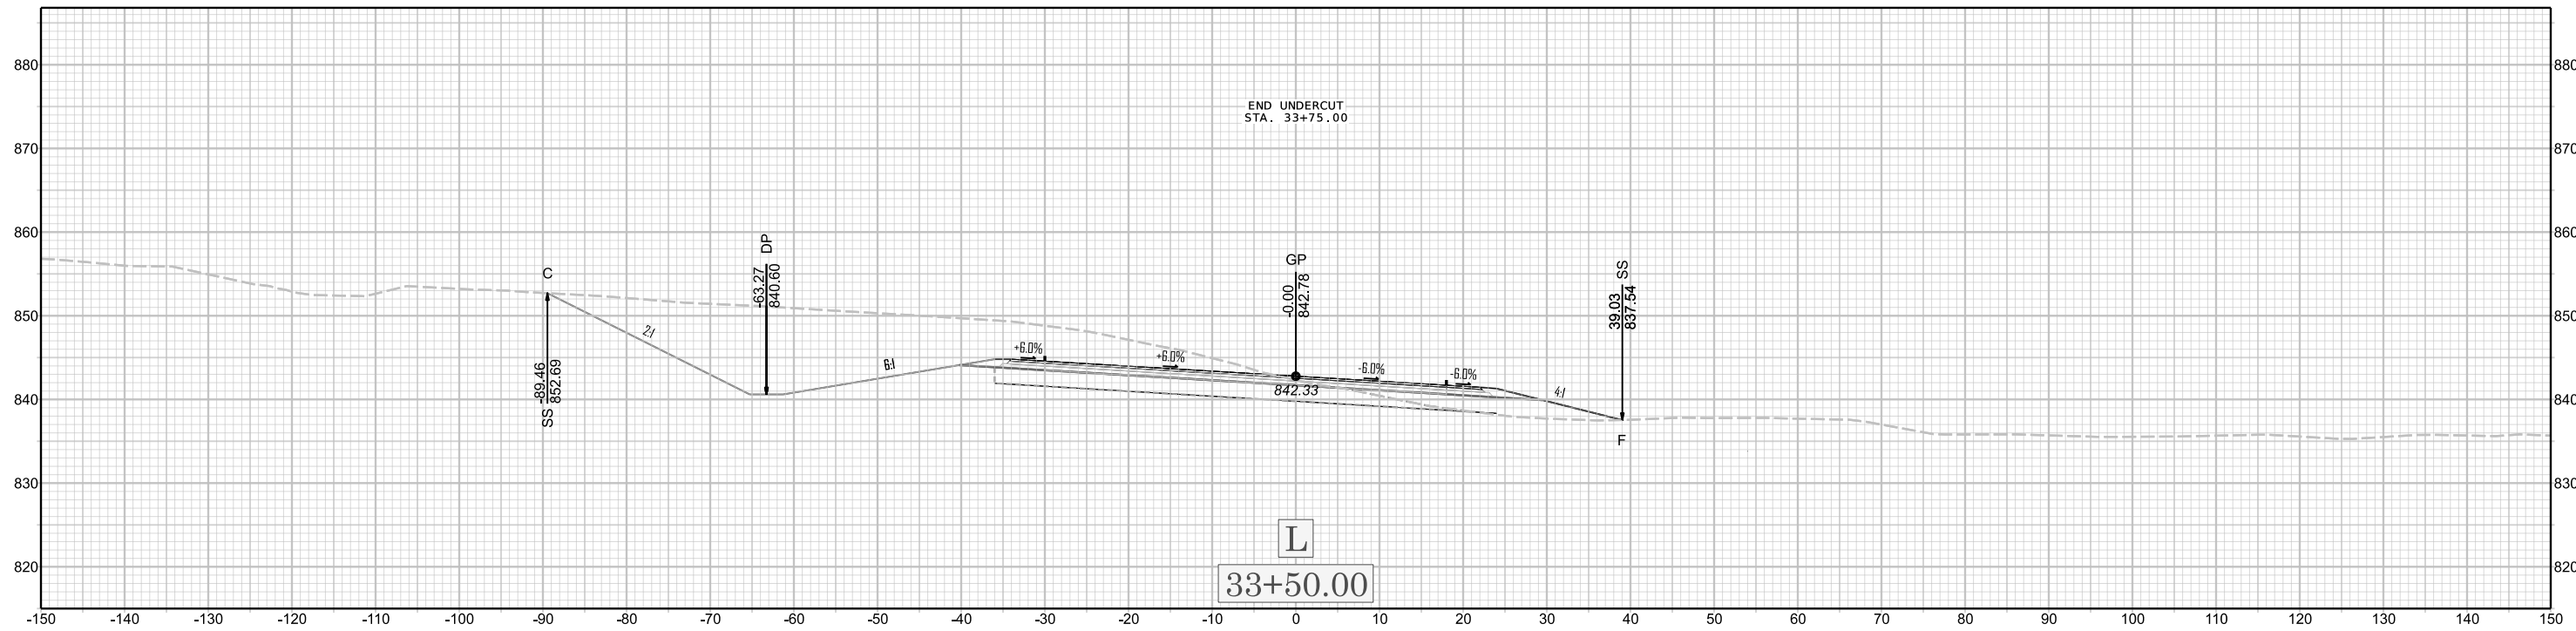

U-6187