


X 022

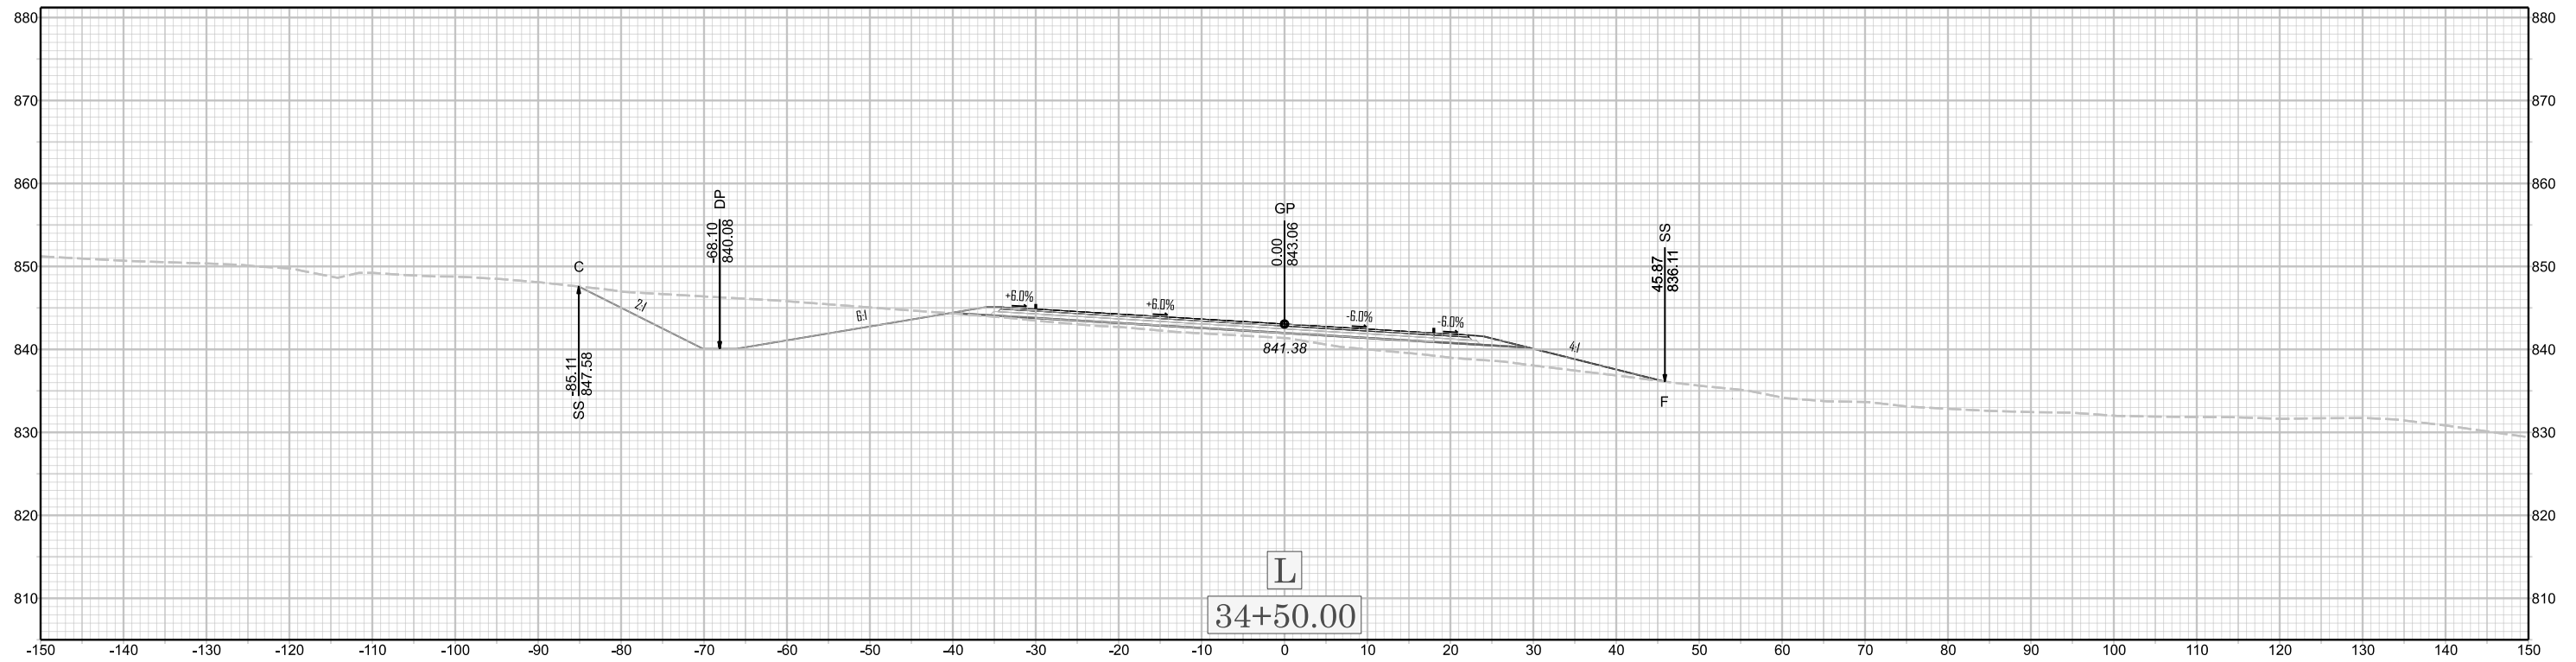

U-6187