


X 028

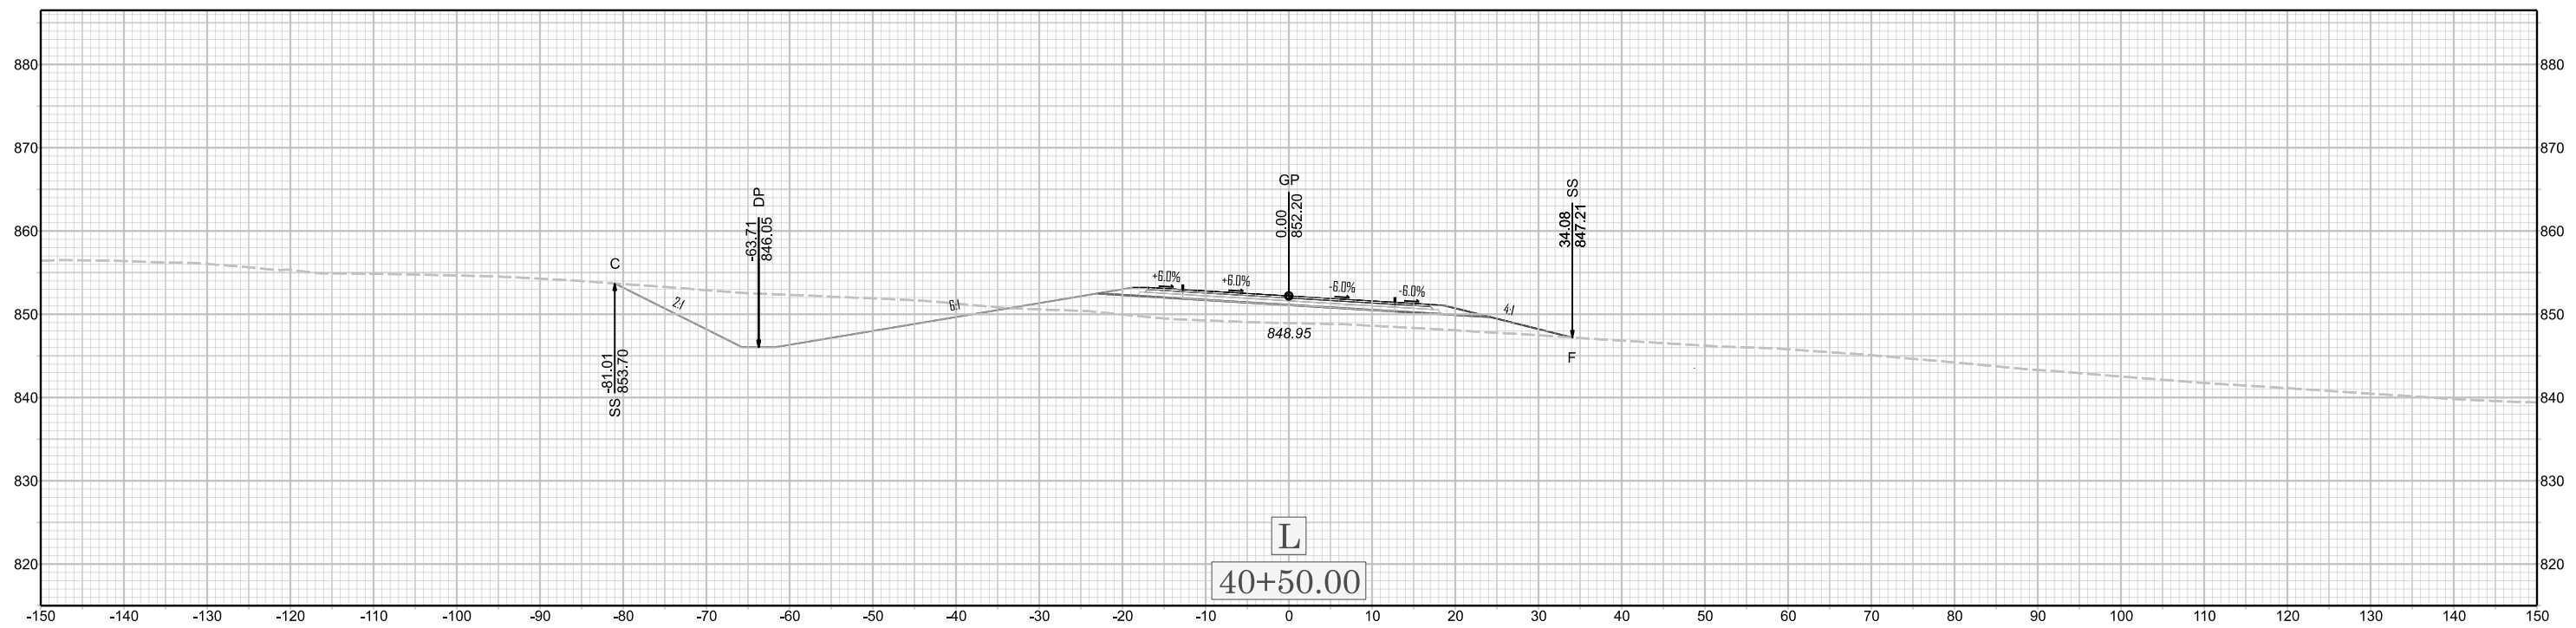

U-6187