


X 033

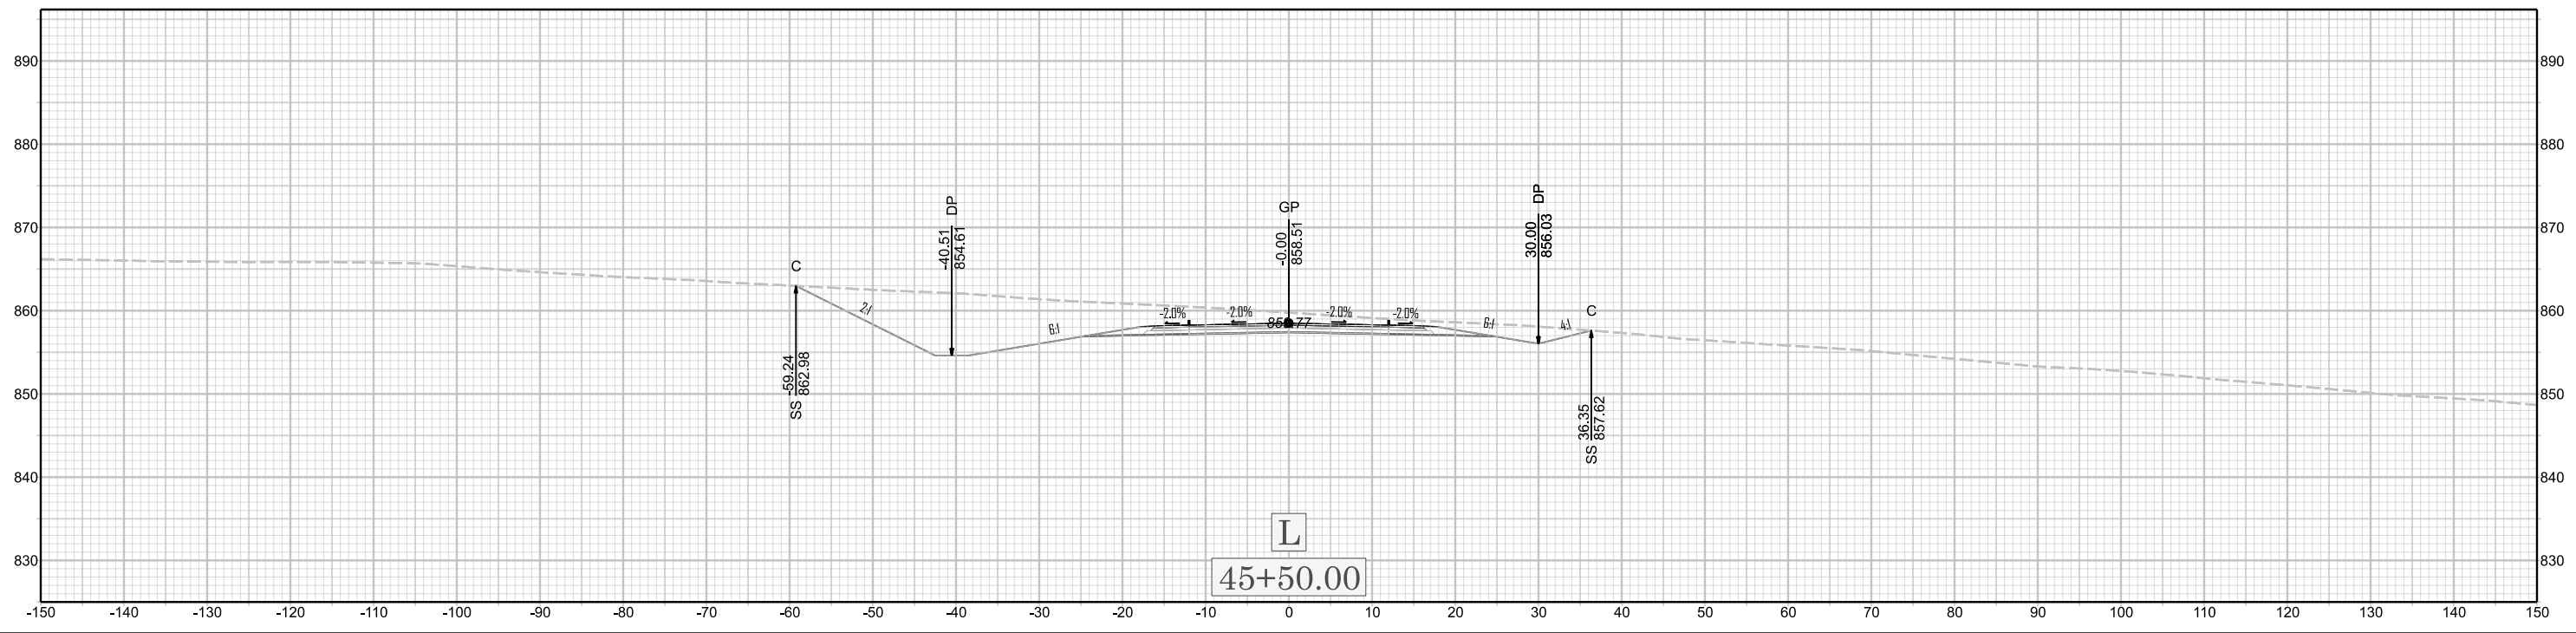

U-6187