


X 037

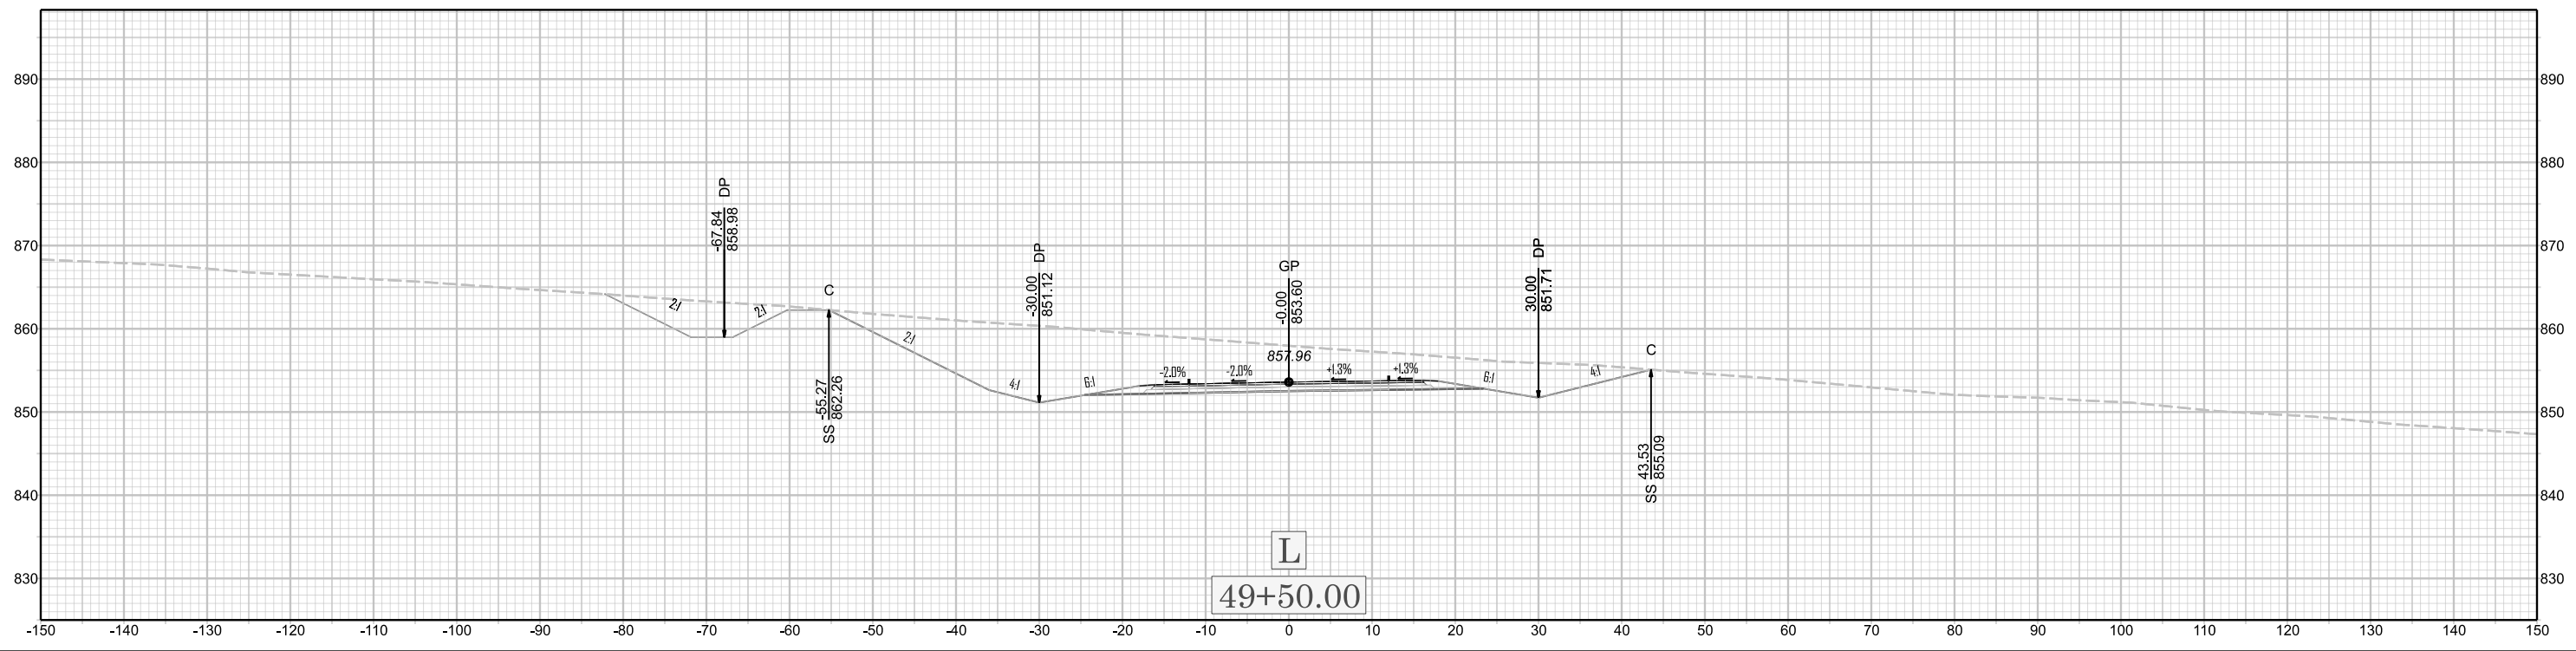

U-6187