


X 041

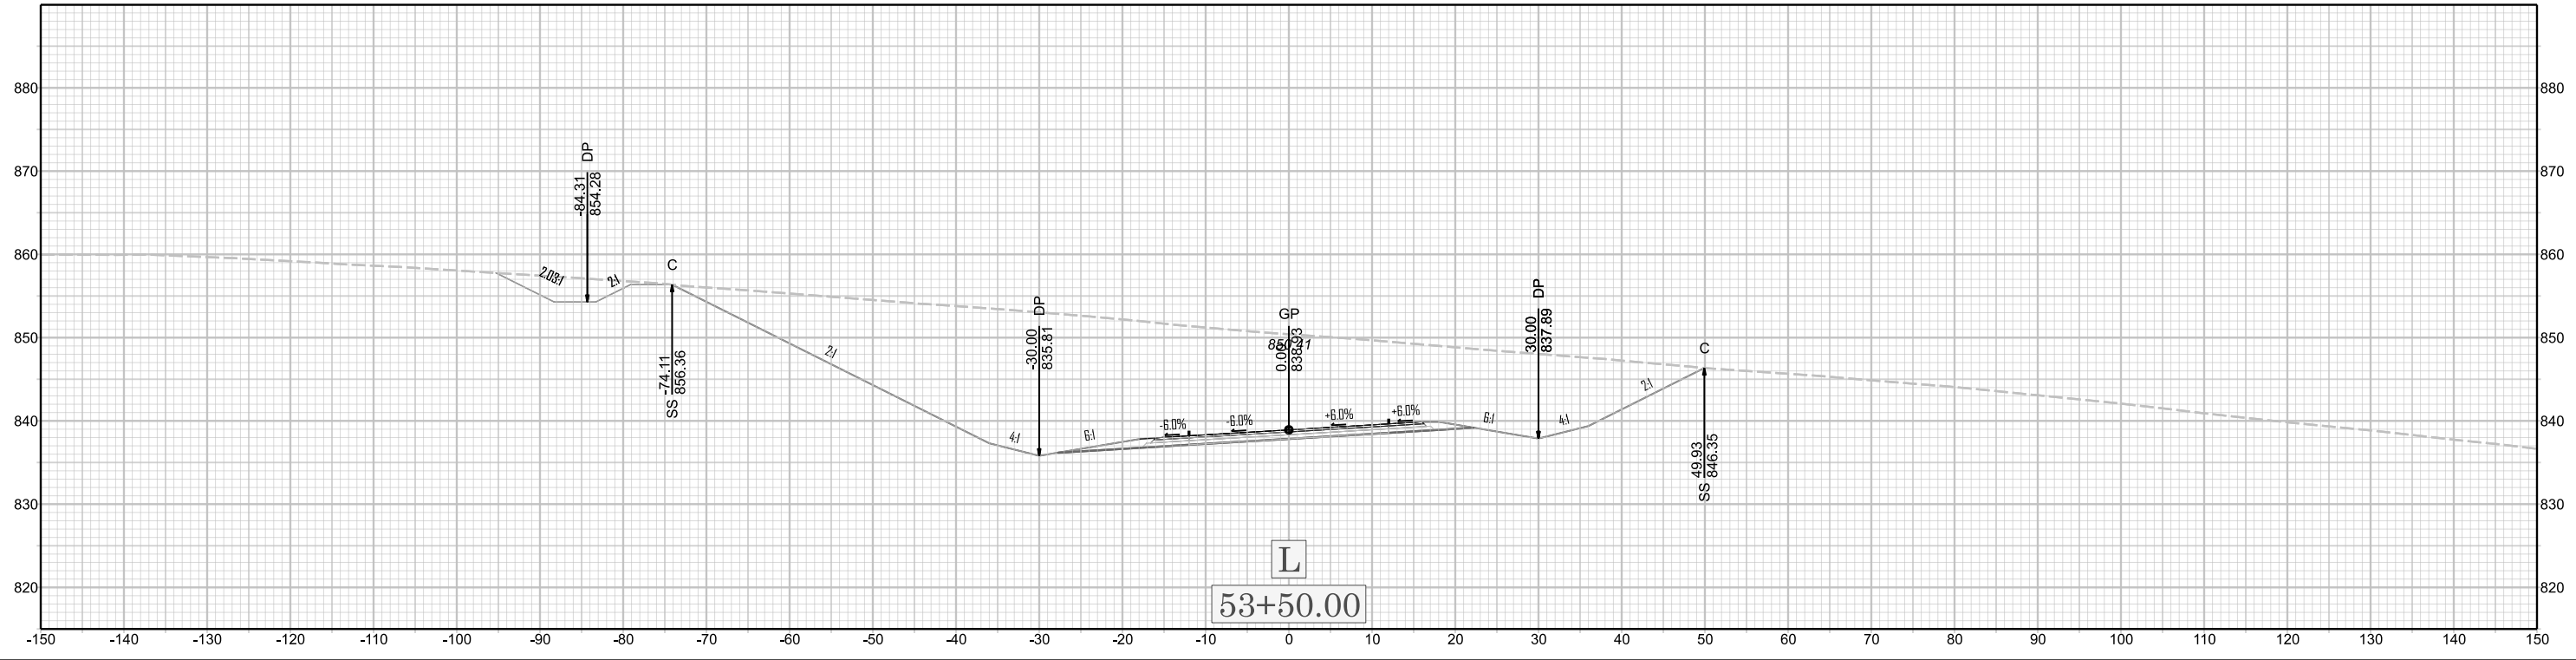

U-6187