


X 043

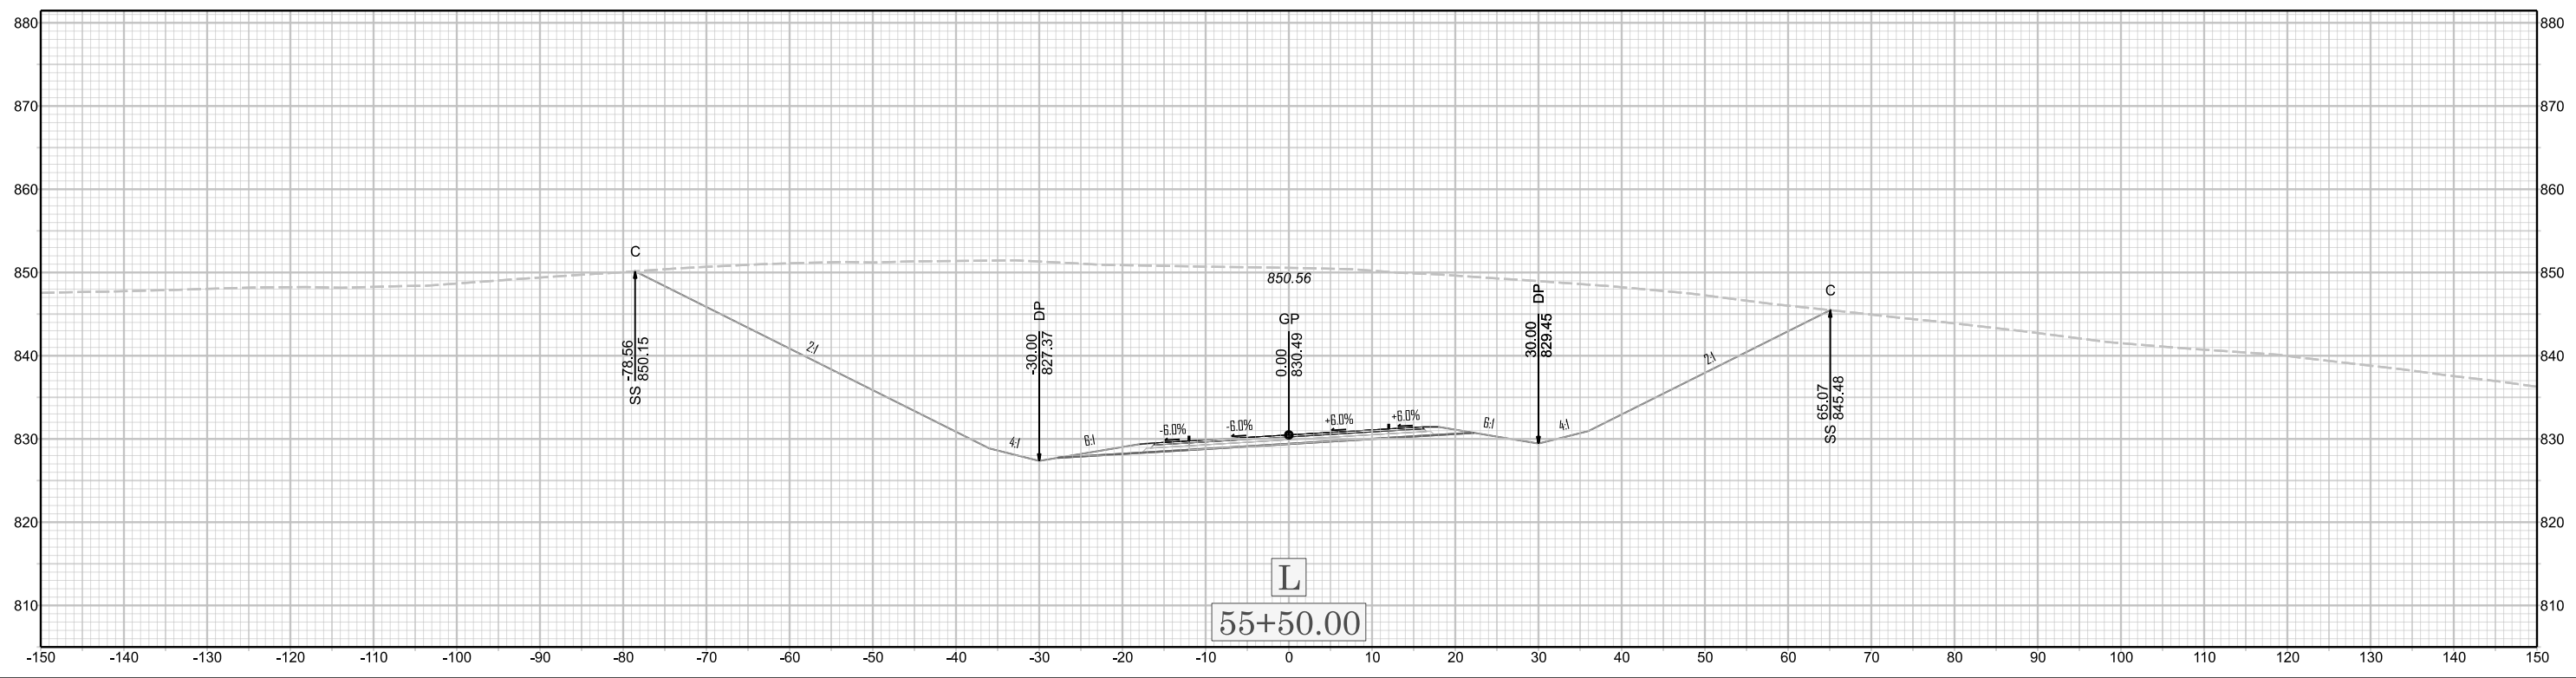

U-6187