


X 047

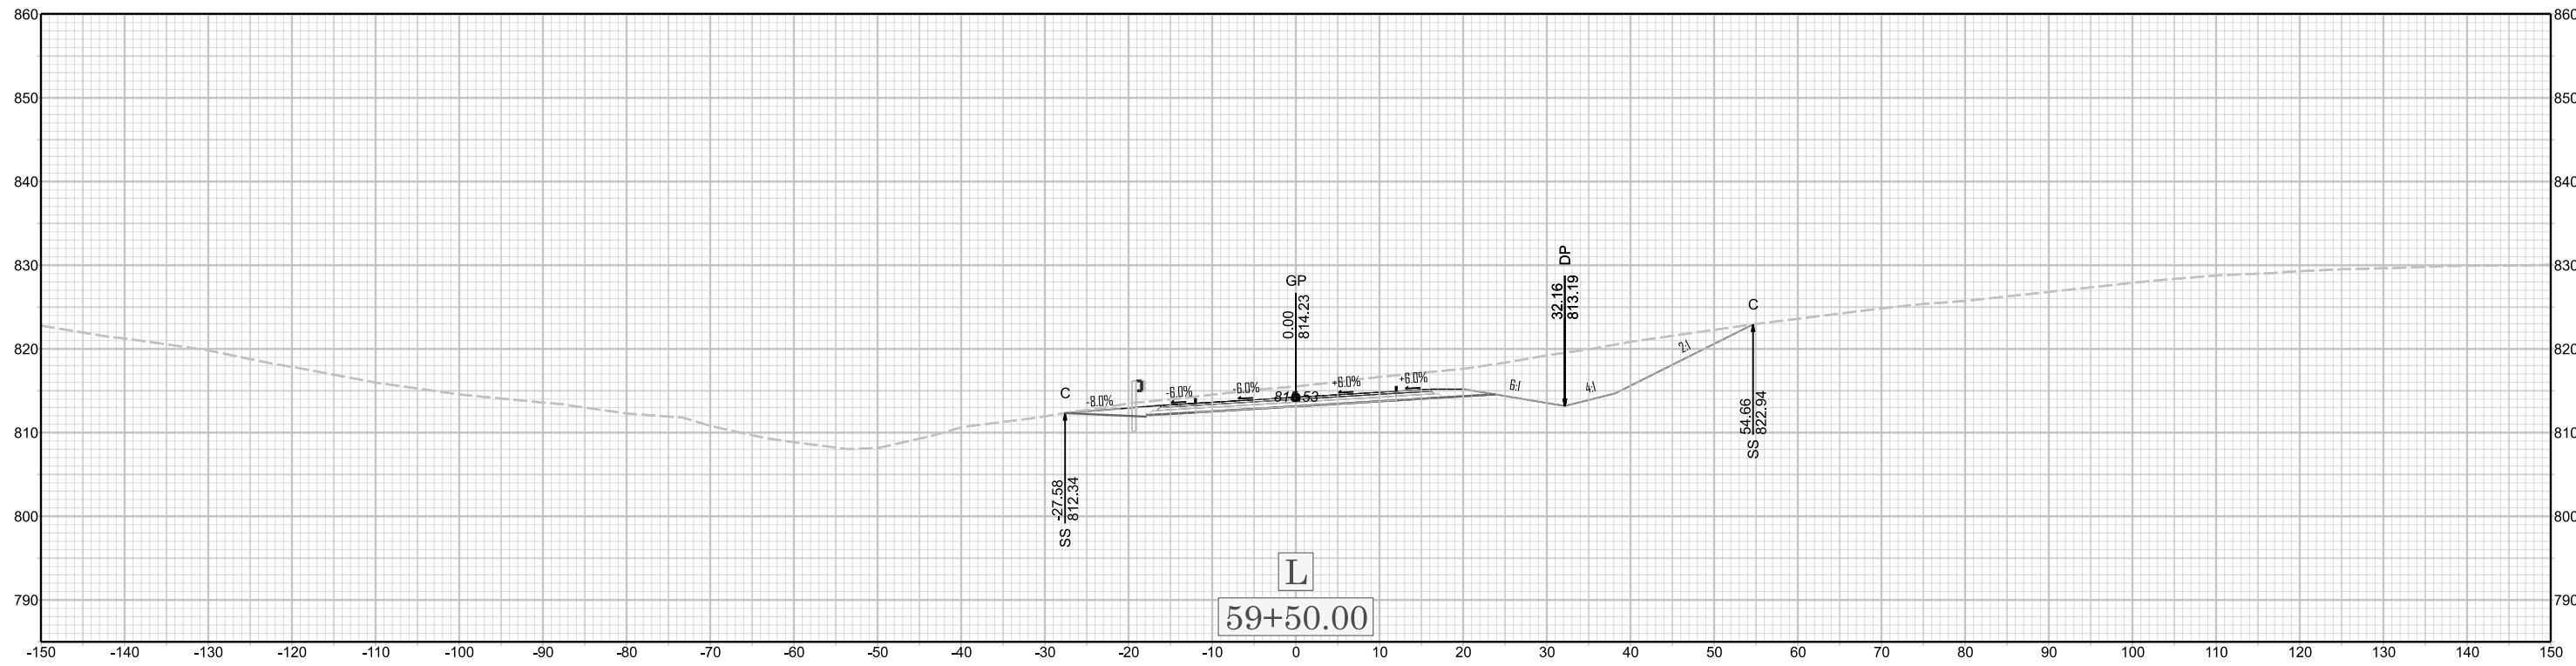

U-6187