


X 058

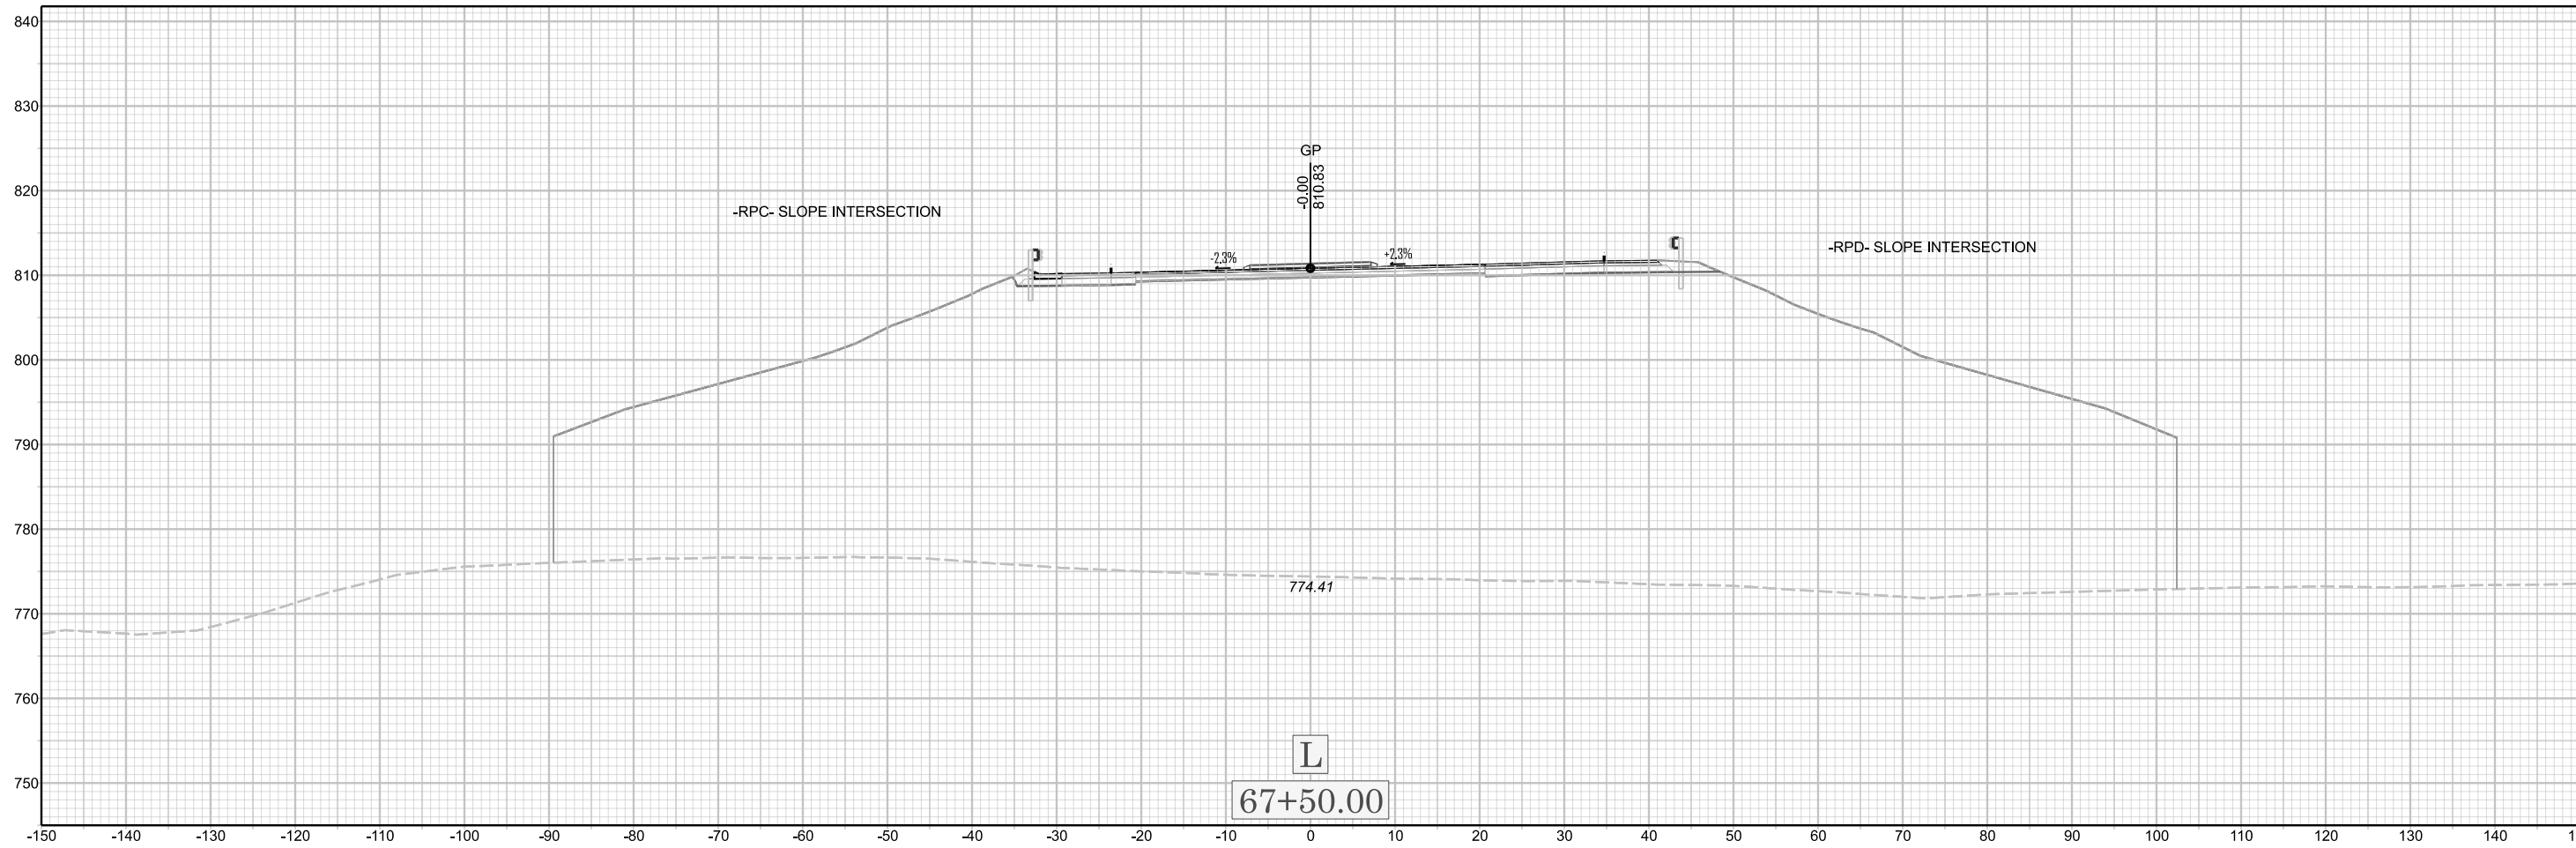

U-6187