


X 064

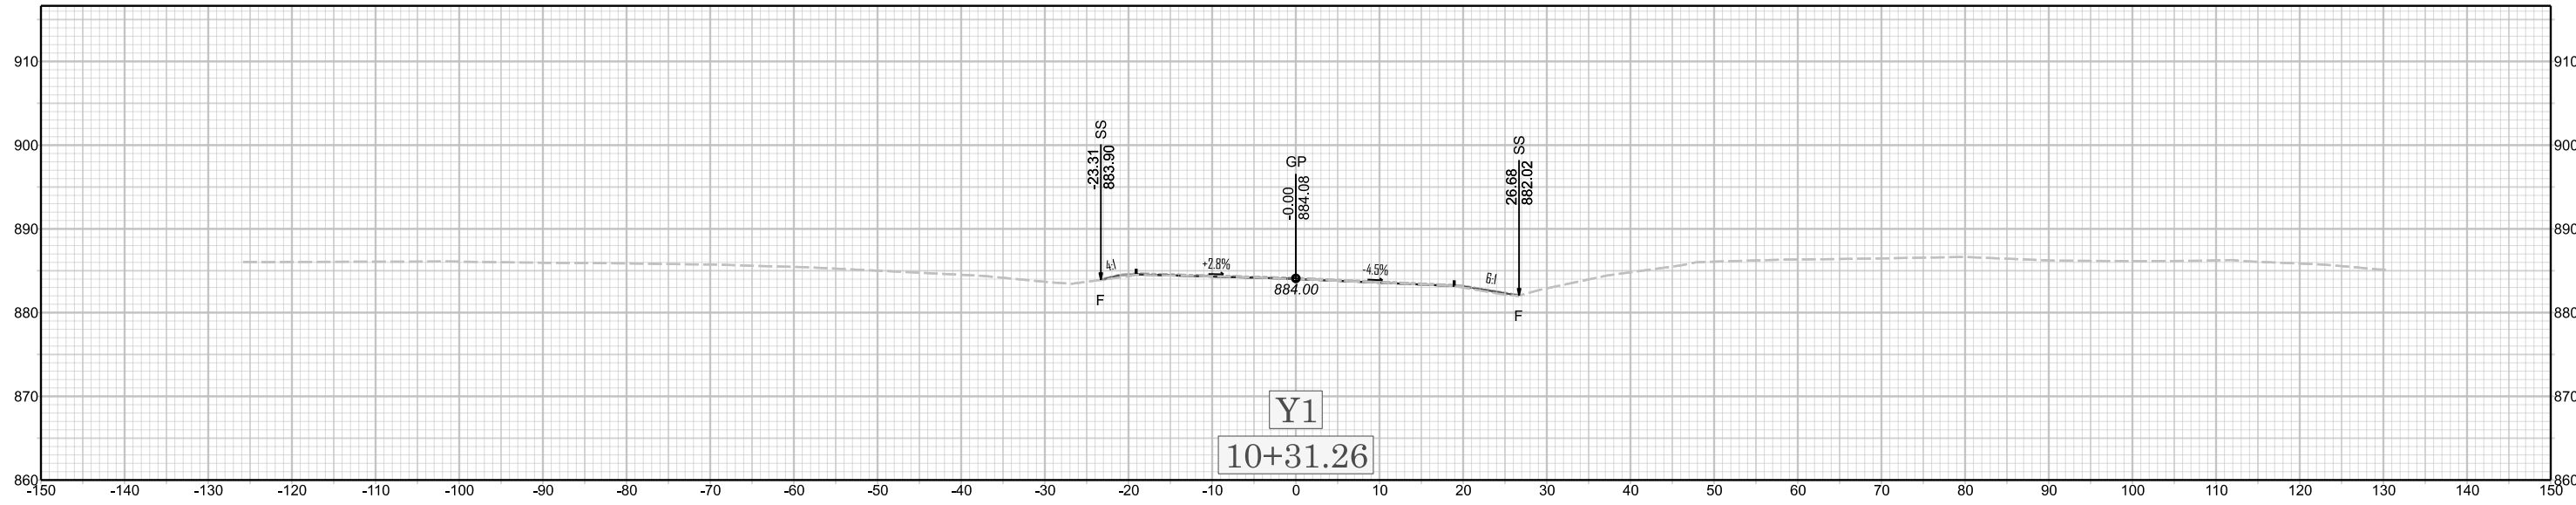

U-6187