



Y1  
14+00.00

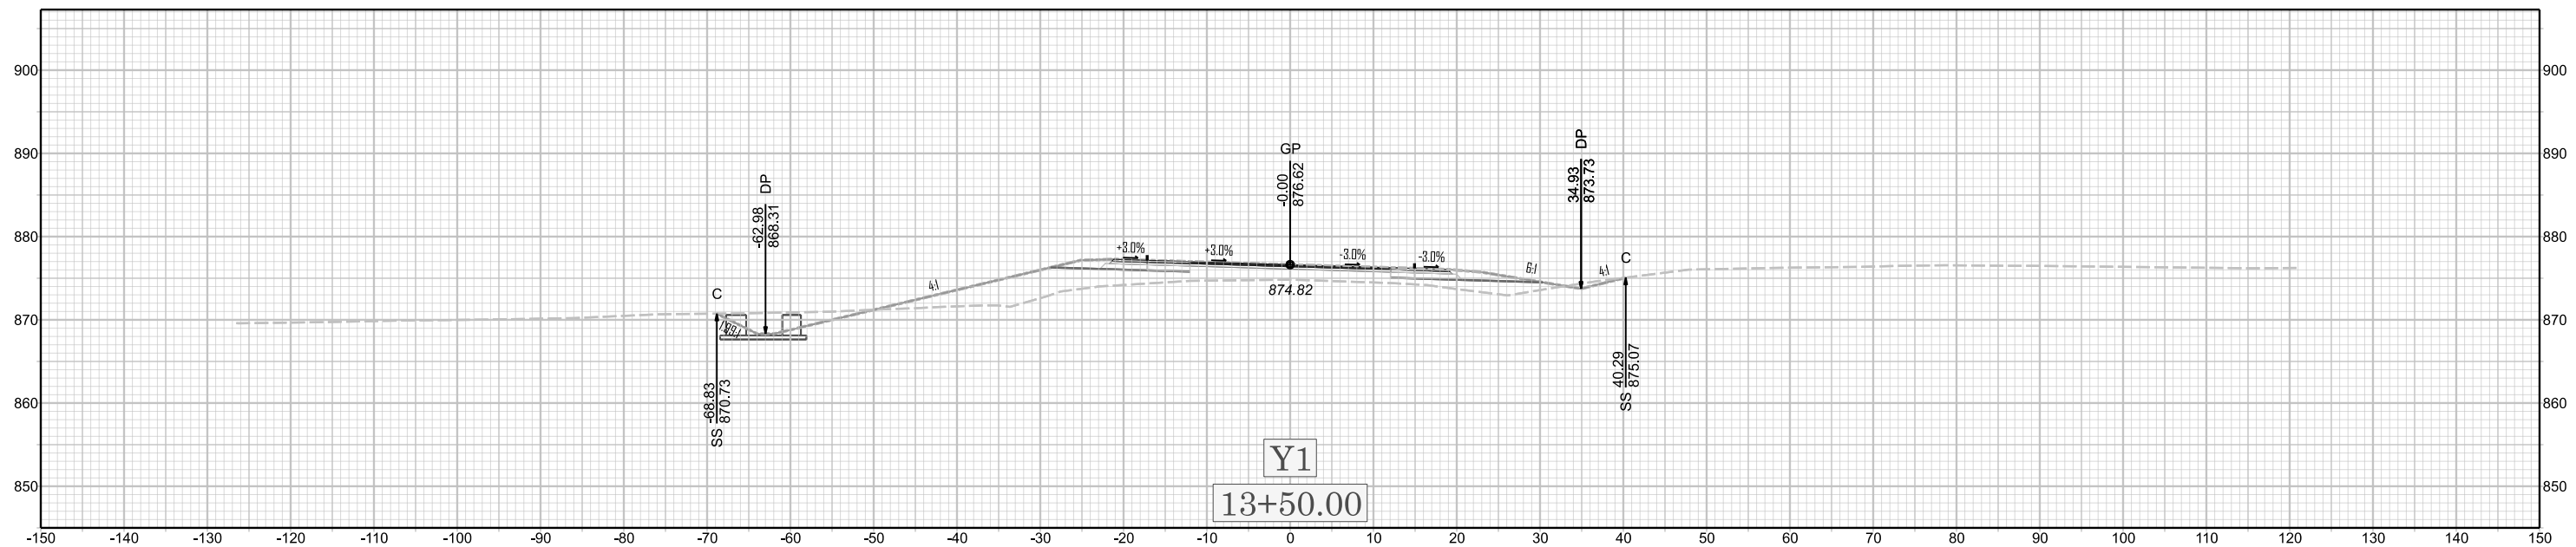

X 066

Y1  
13+50.00

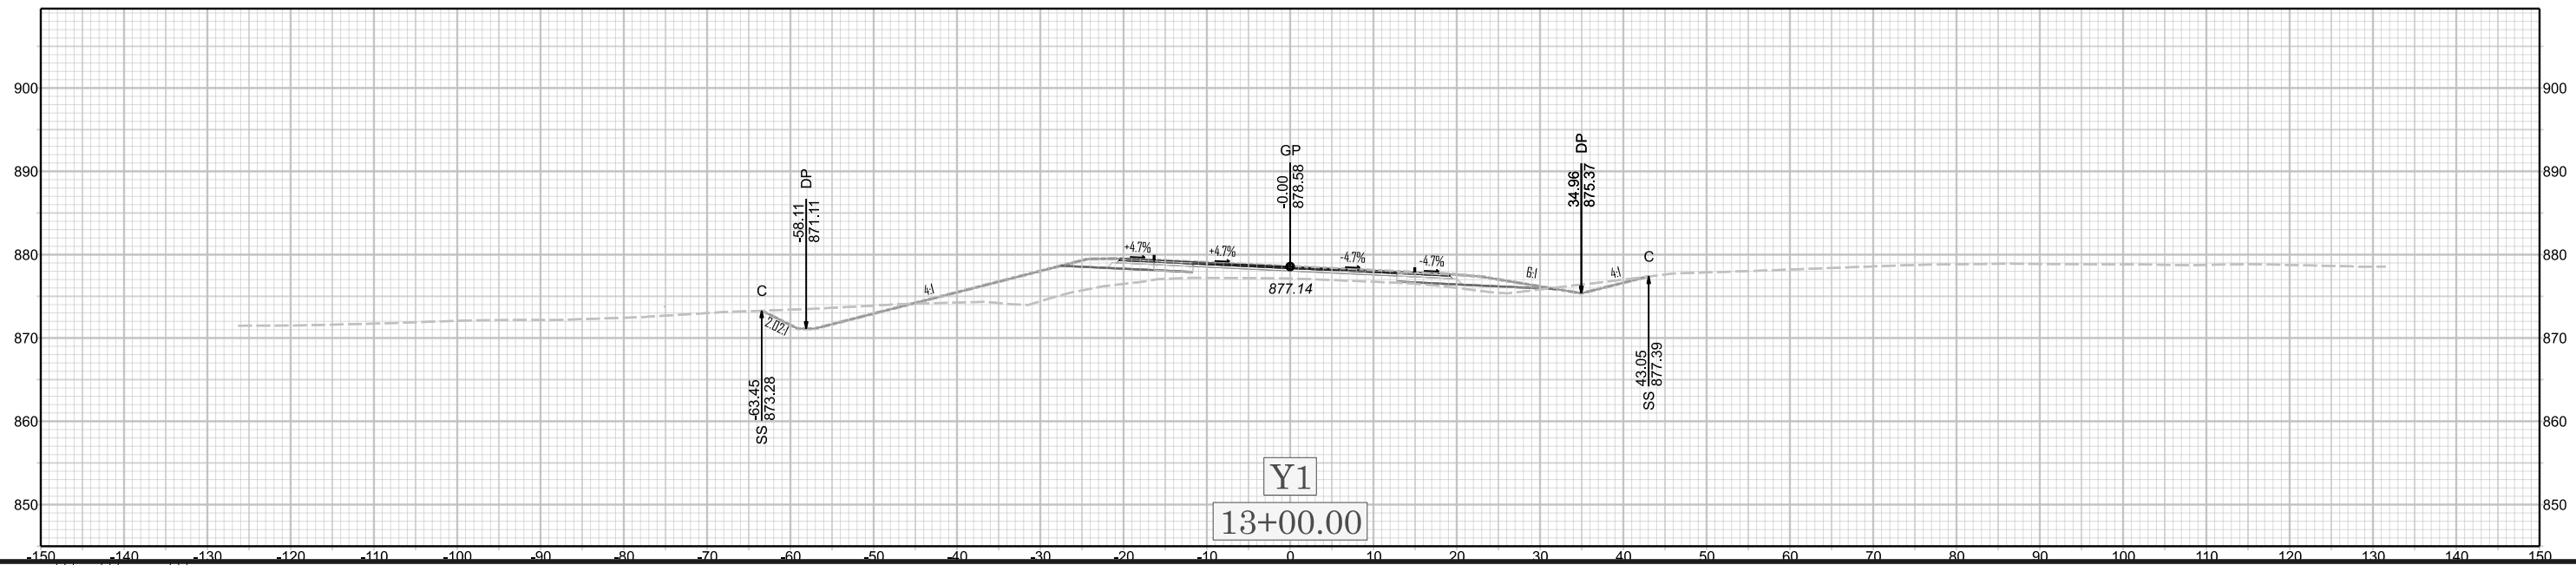

U-6187

Y1  
13+00.00