


Y1
18+50.00



X 070

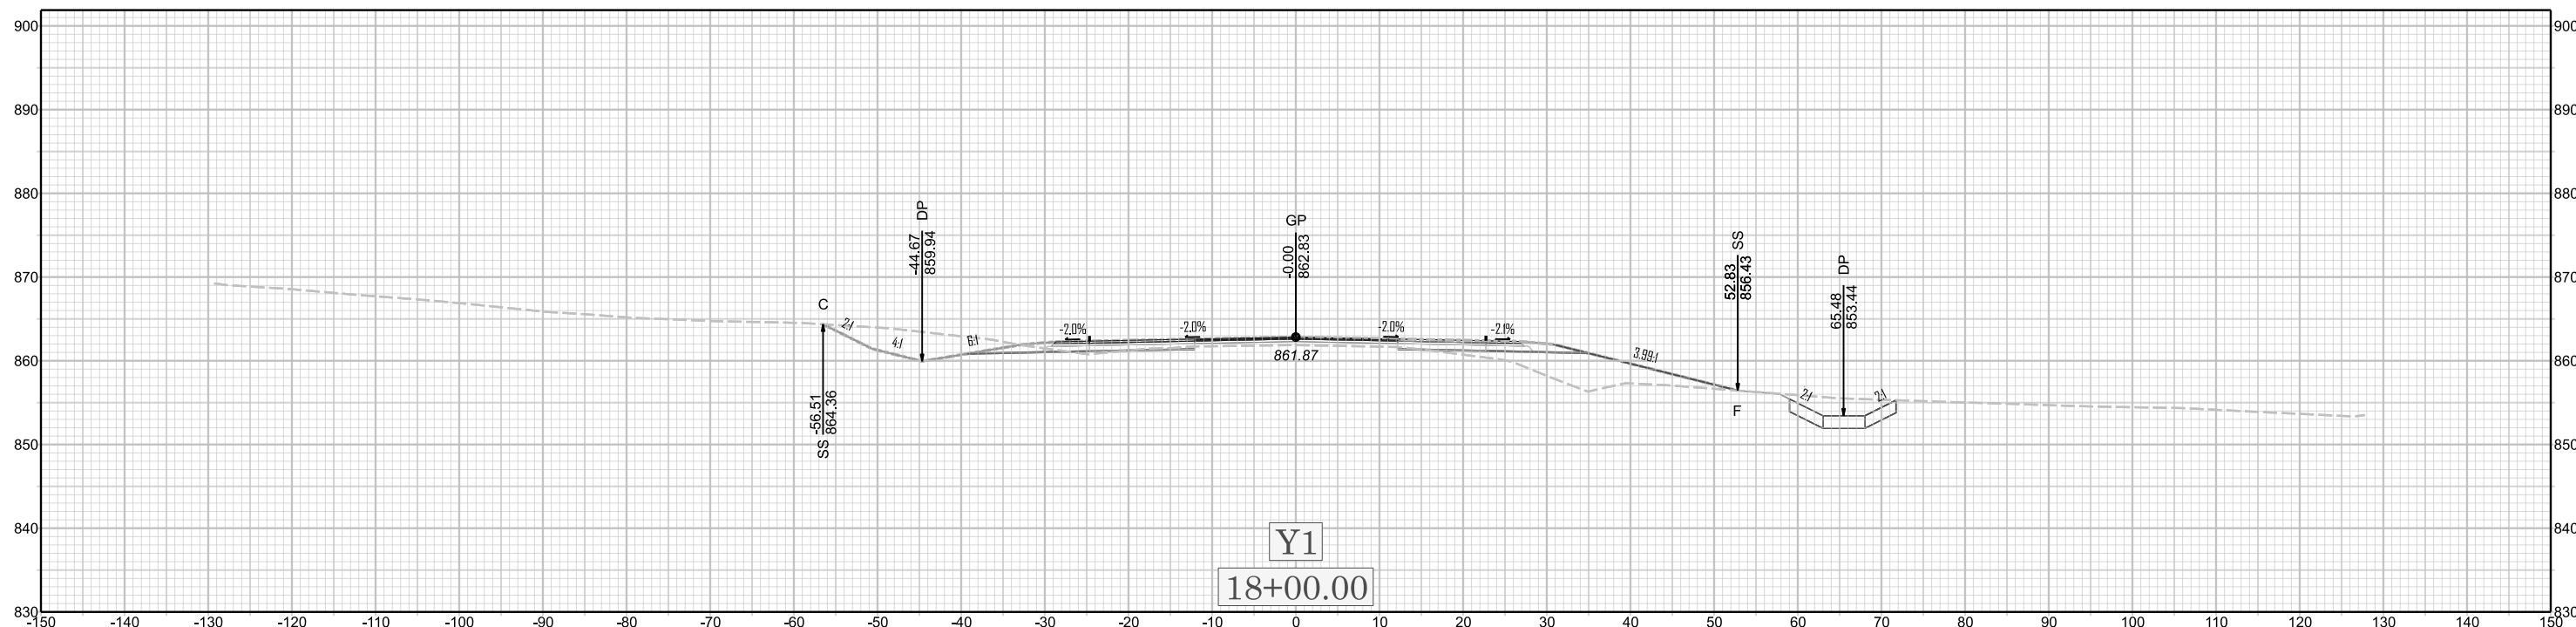

Y1
18+00.00

U-6187