



Y1  
19+50.00

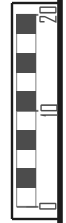

X 071

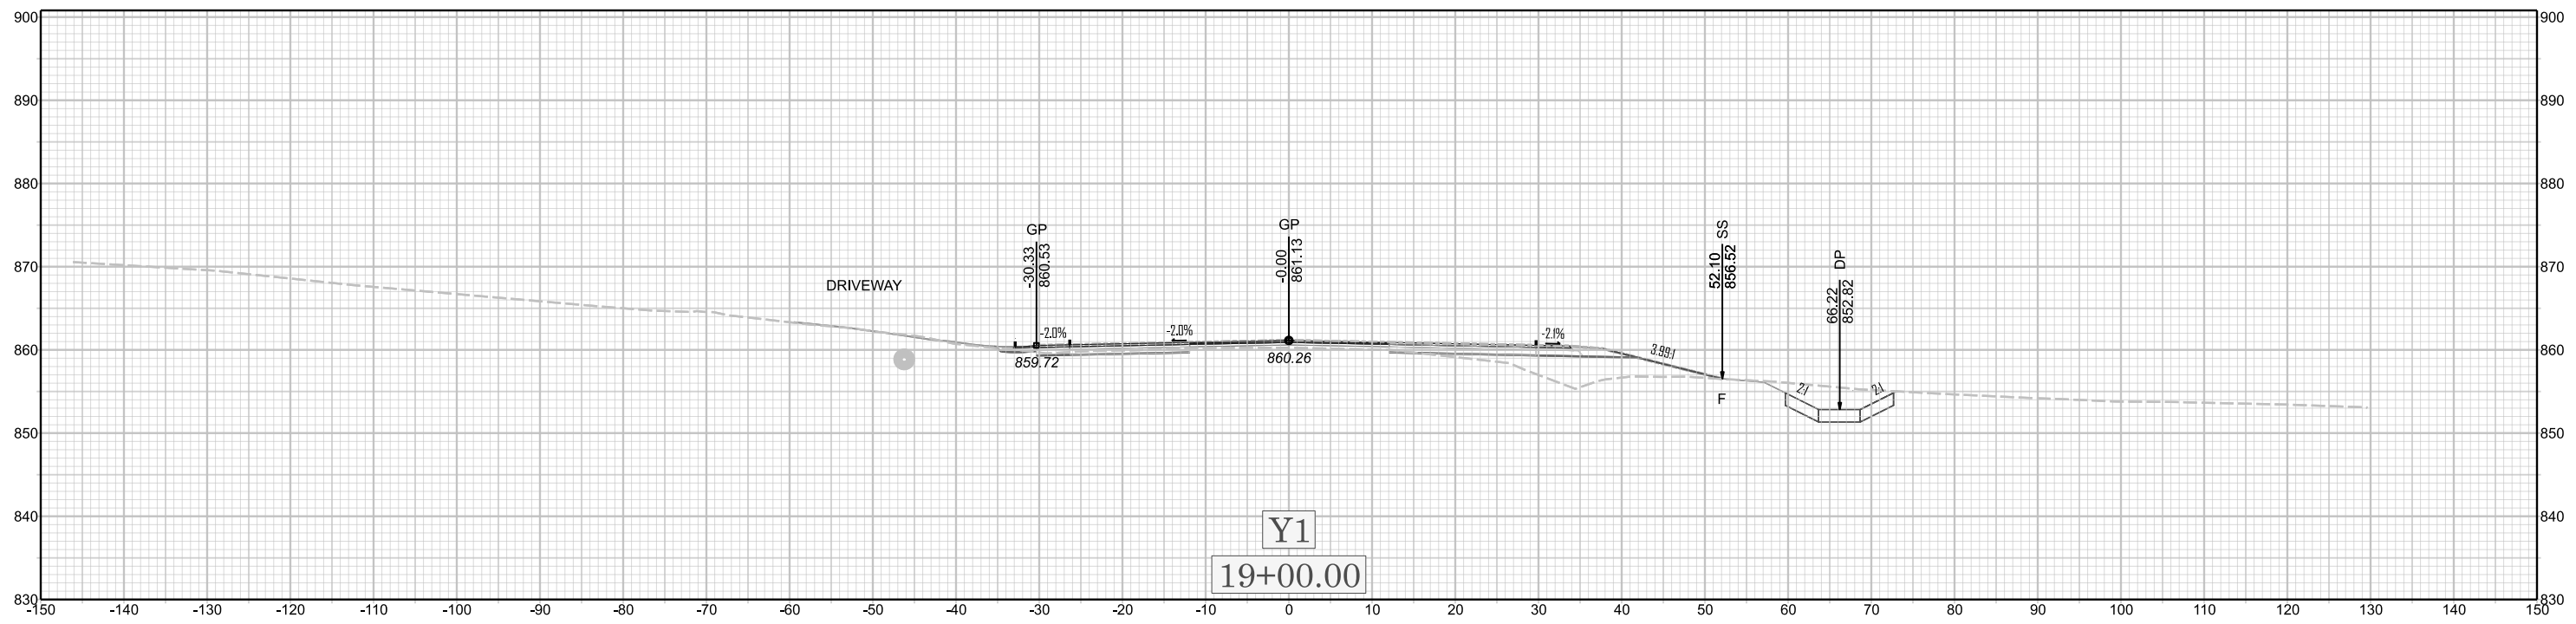

Y1  
19+00.00

U-6187