


X 073

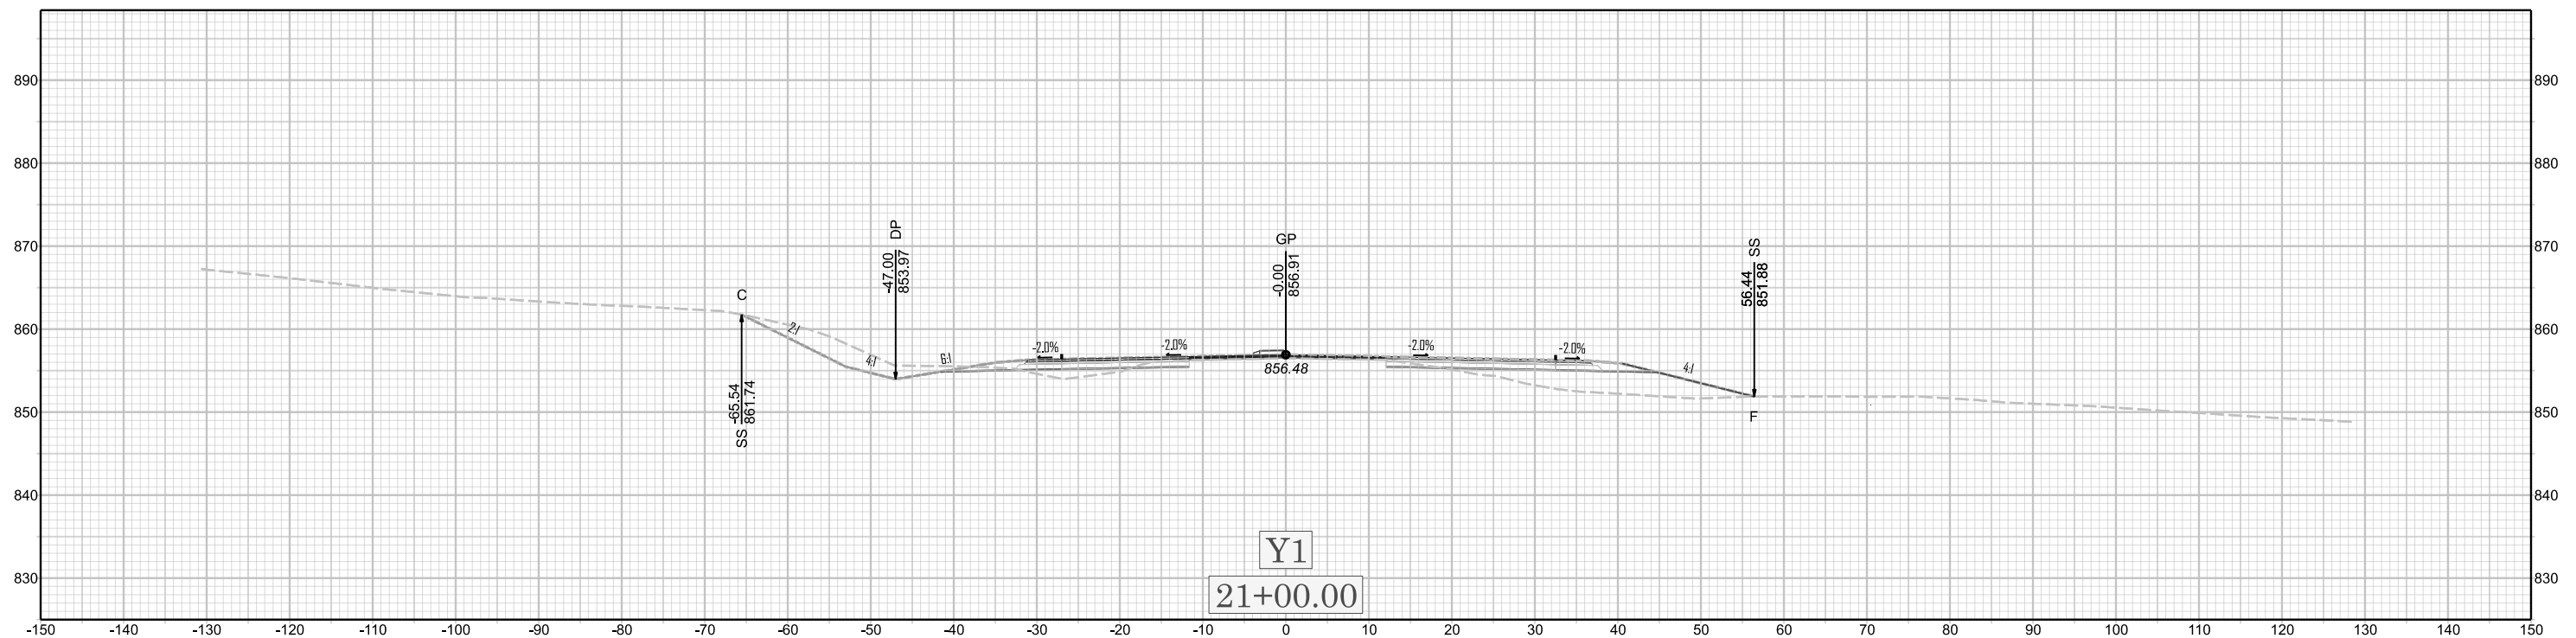

U-6187