
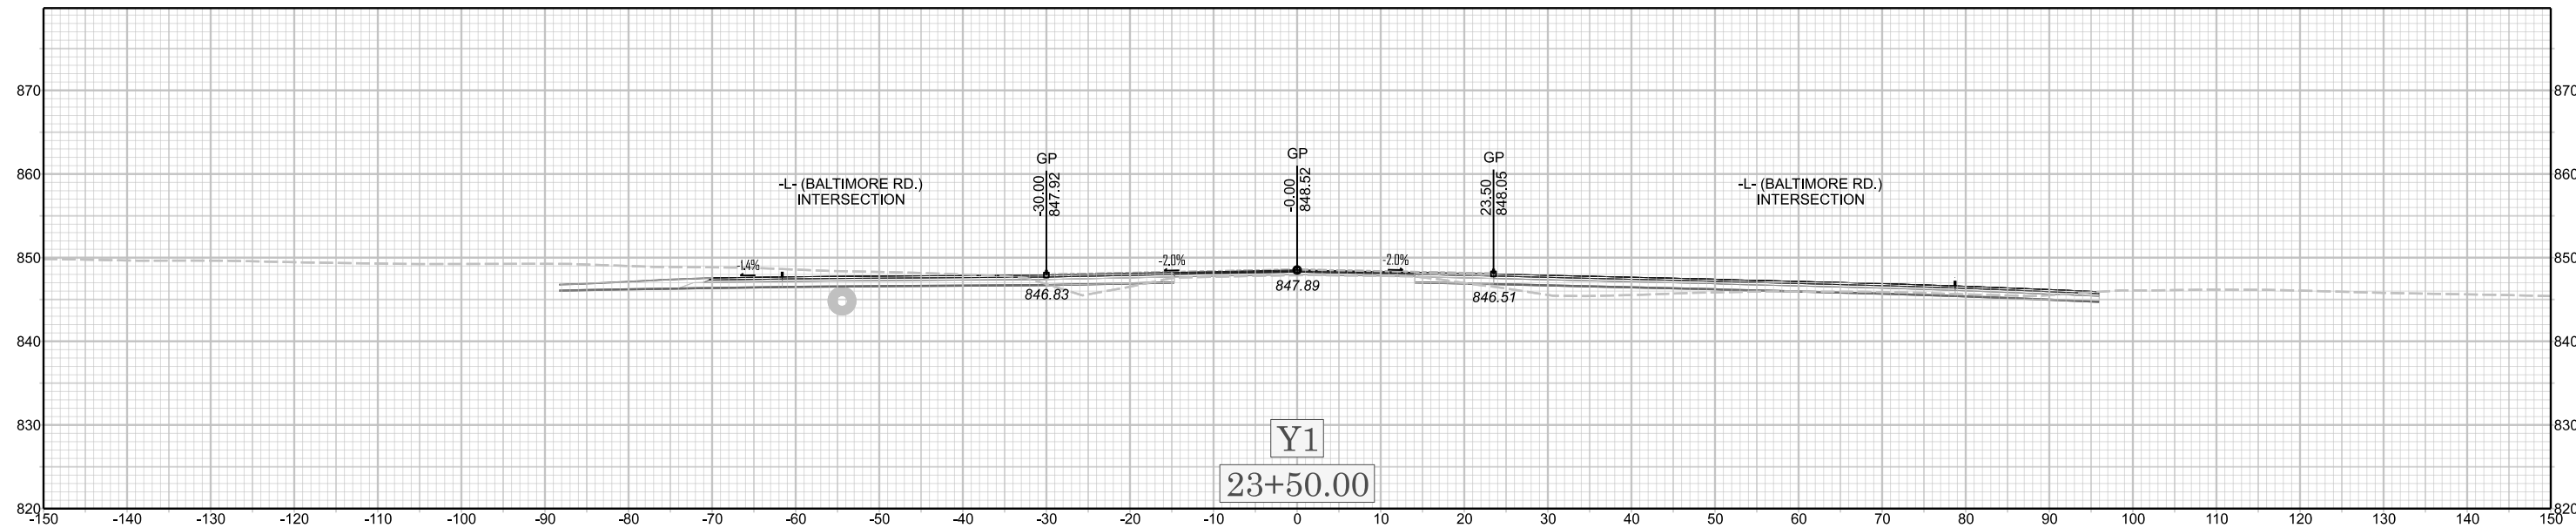


X 075

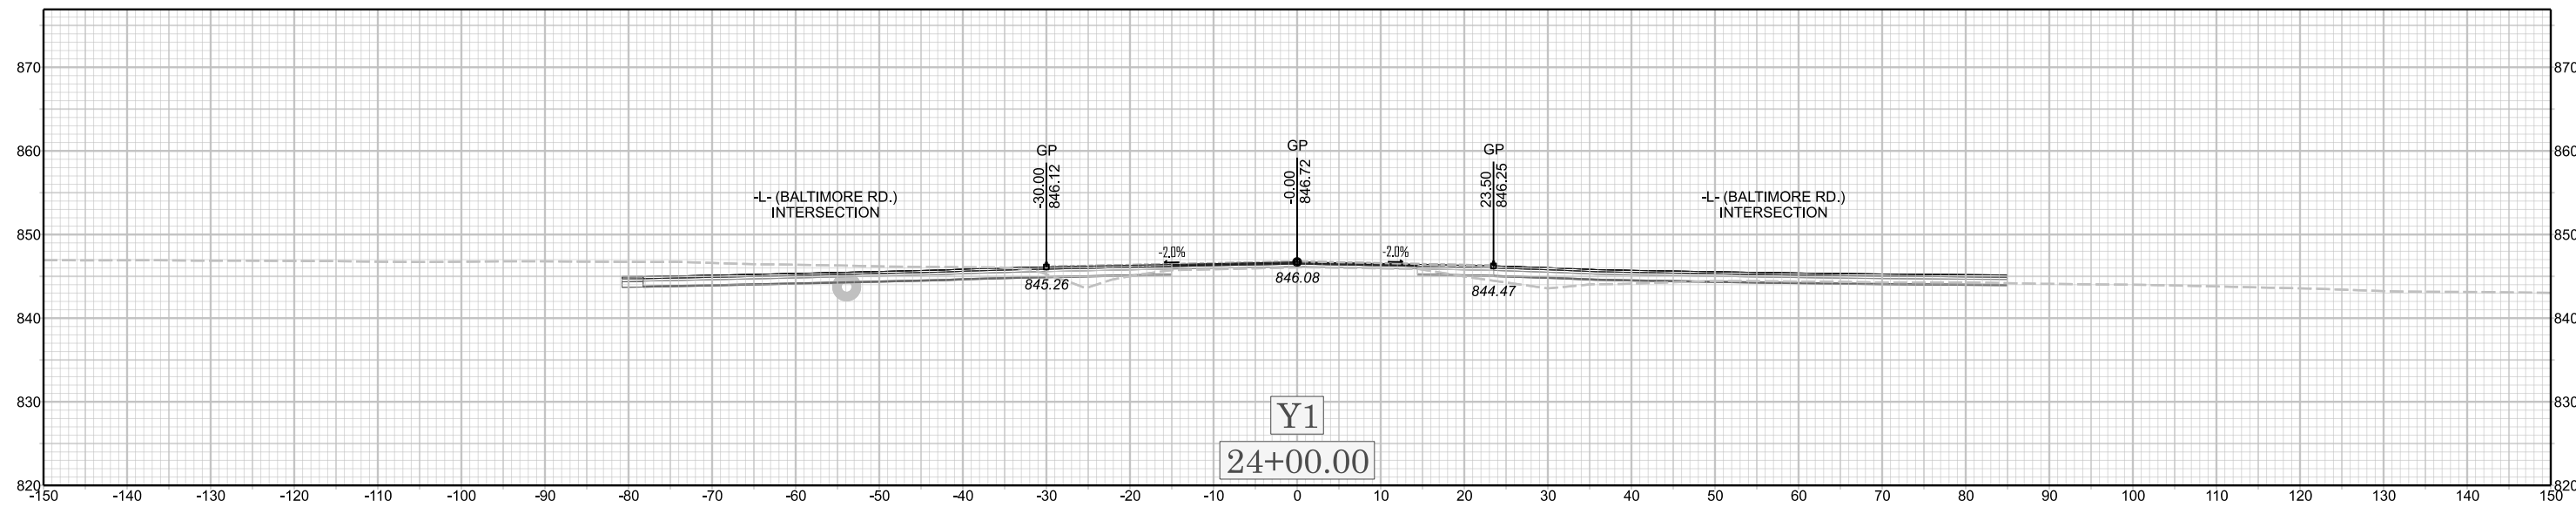

U-6187