


X 082

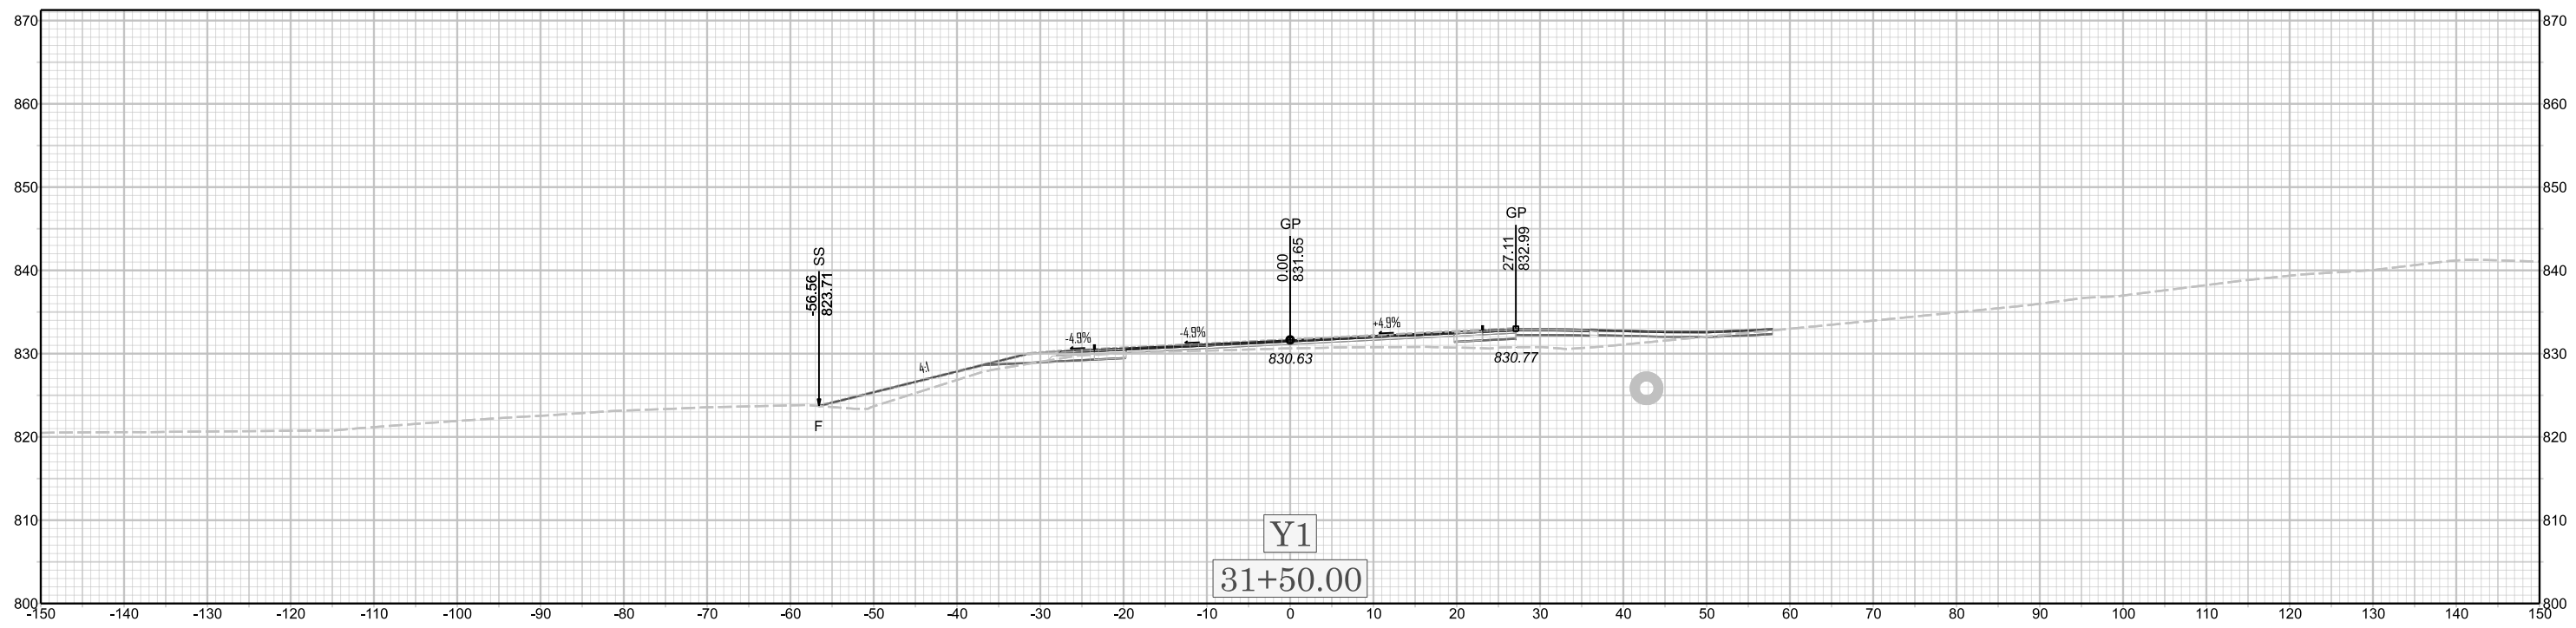

U-6187