



Y1

35+40.00

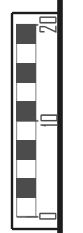

X 085

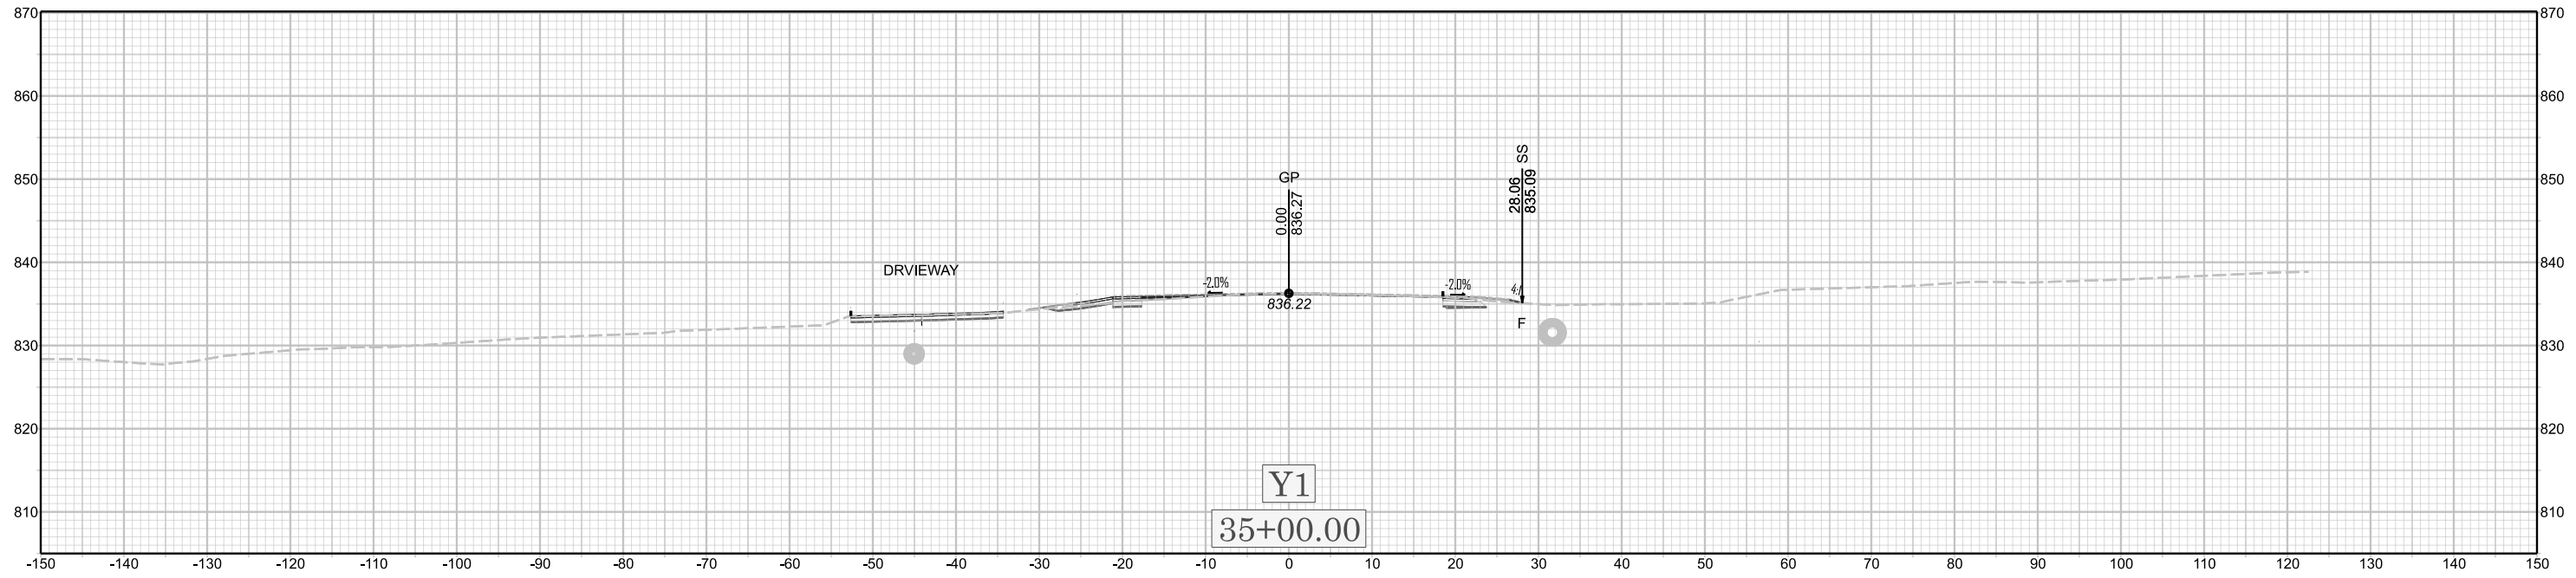

Y1

35+00.00

U-6187