


X 089

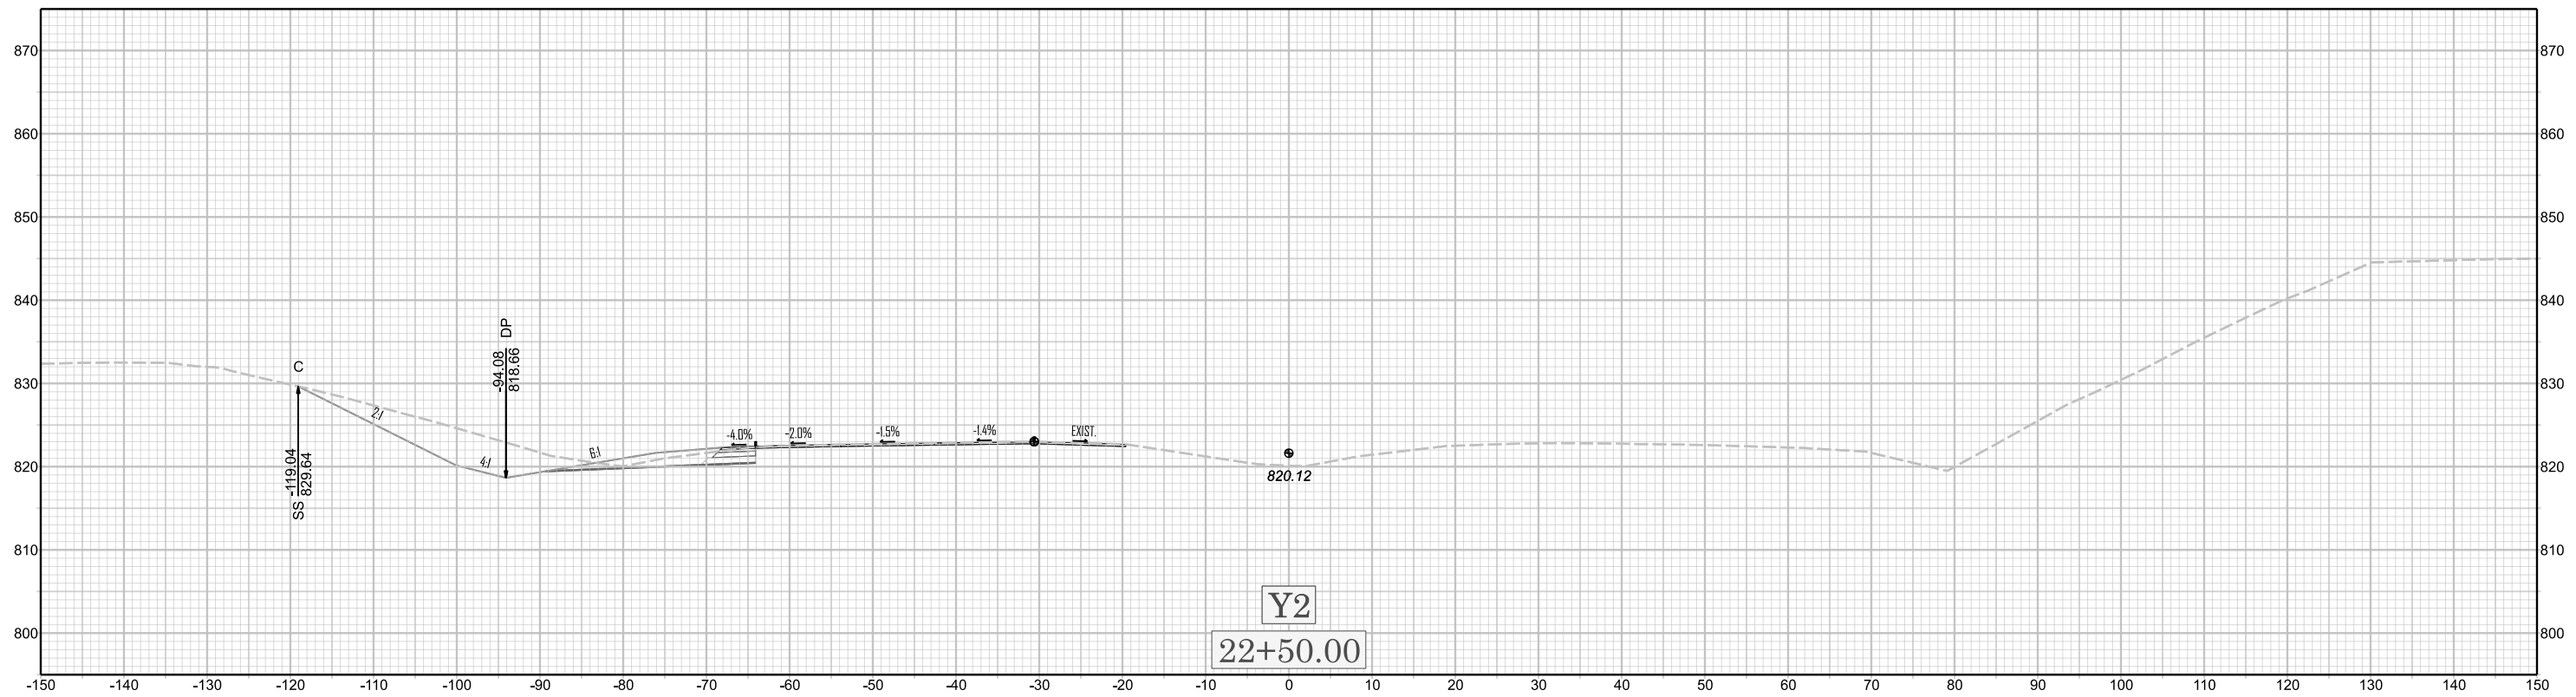

U-6187