


X 093

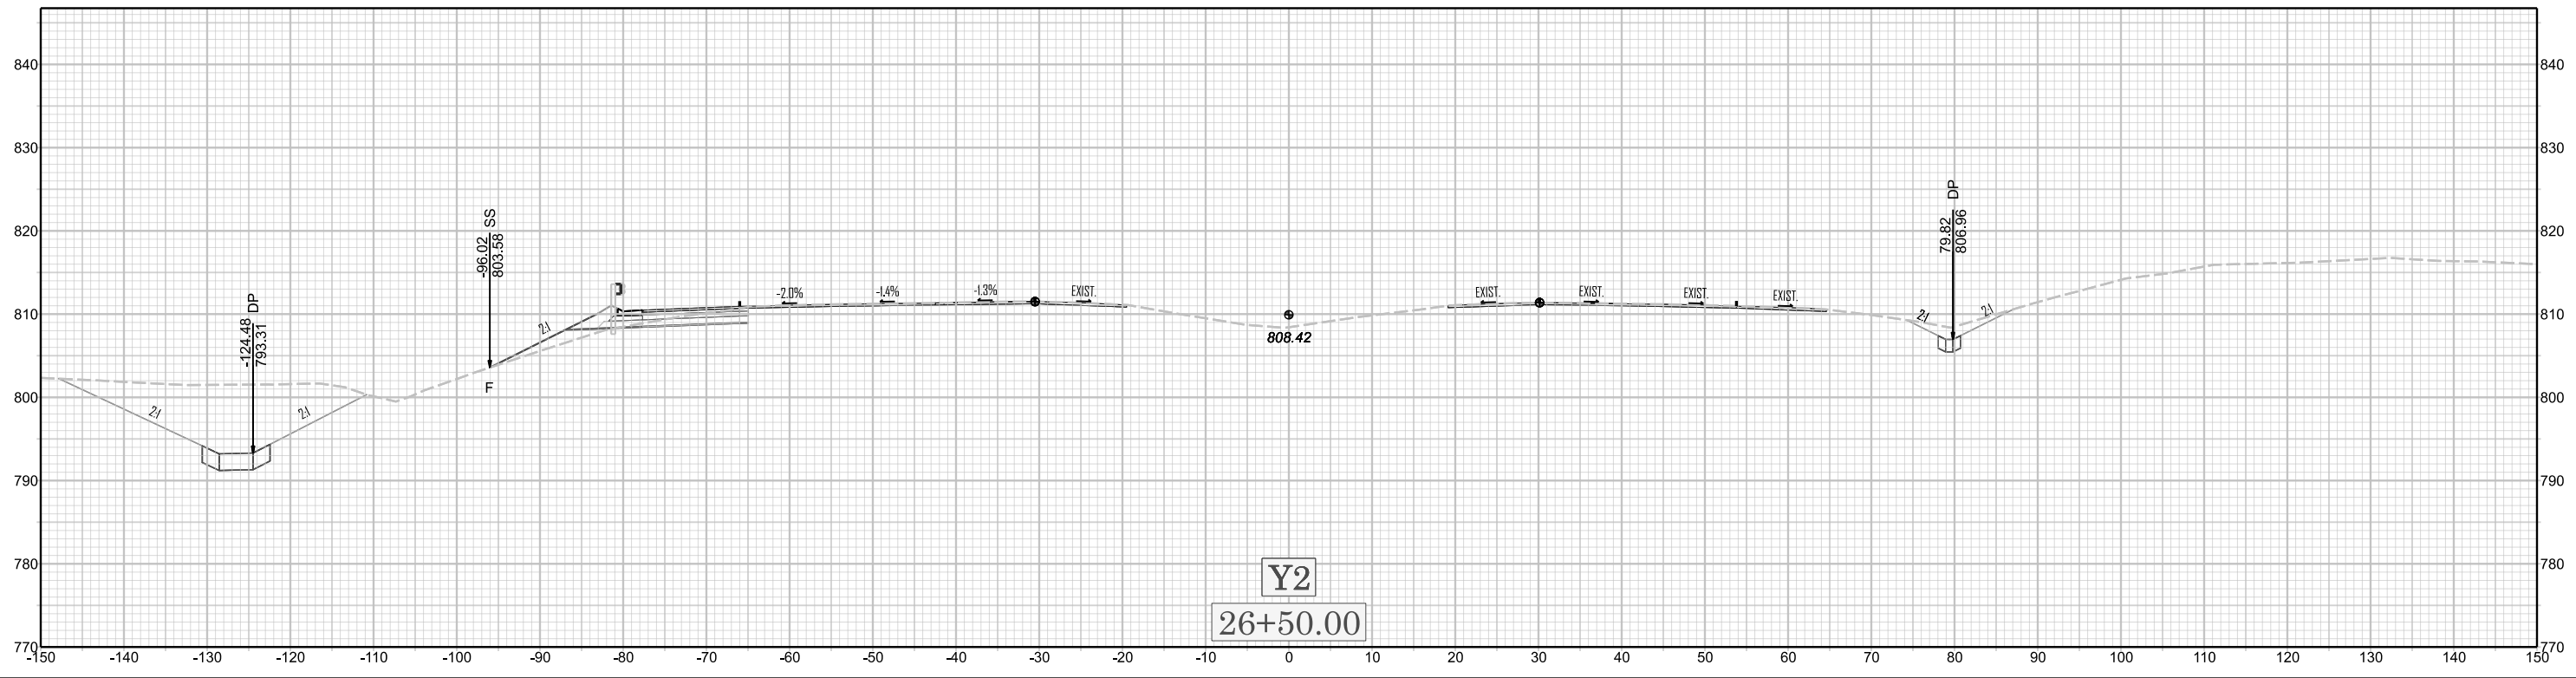

U-6187