


X 099

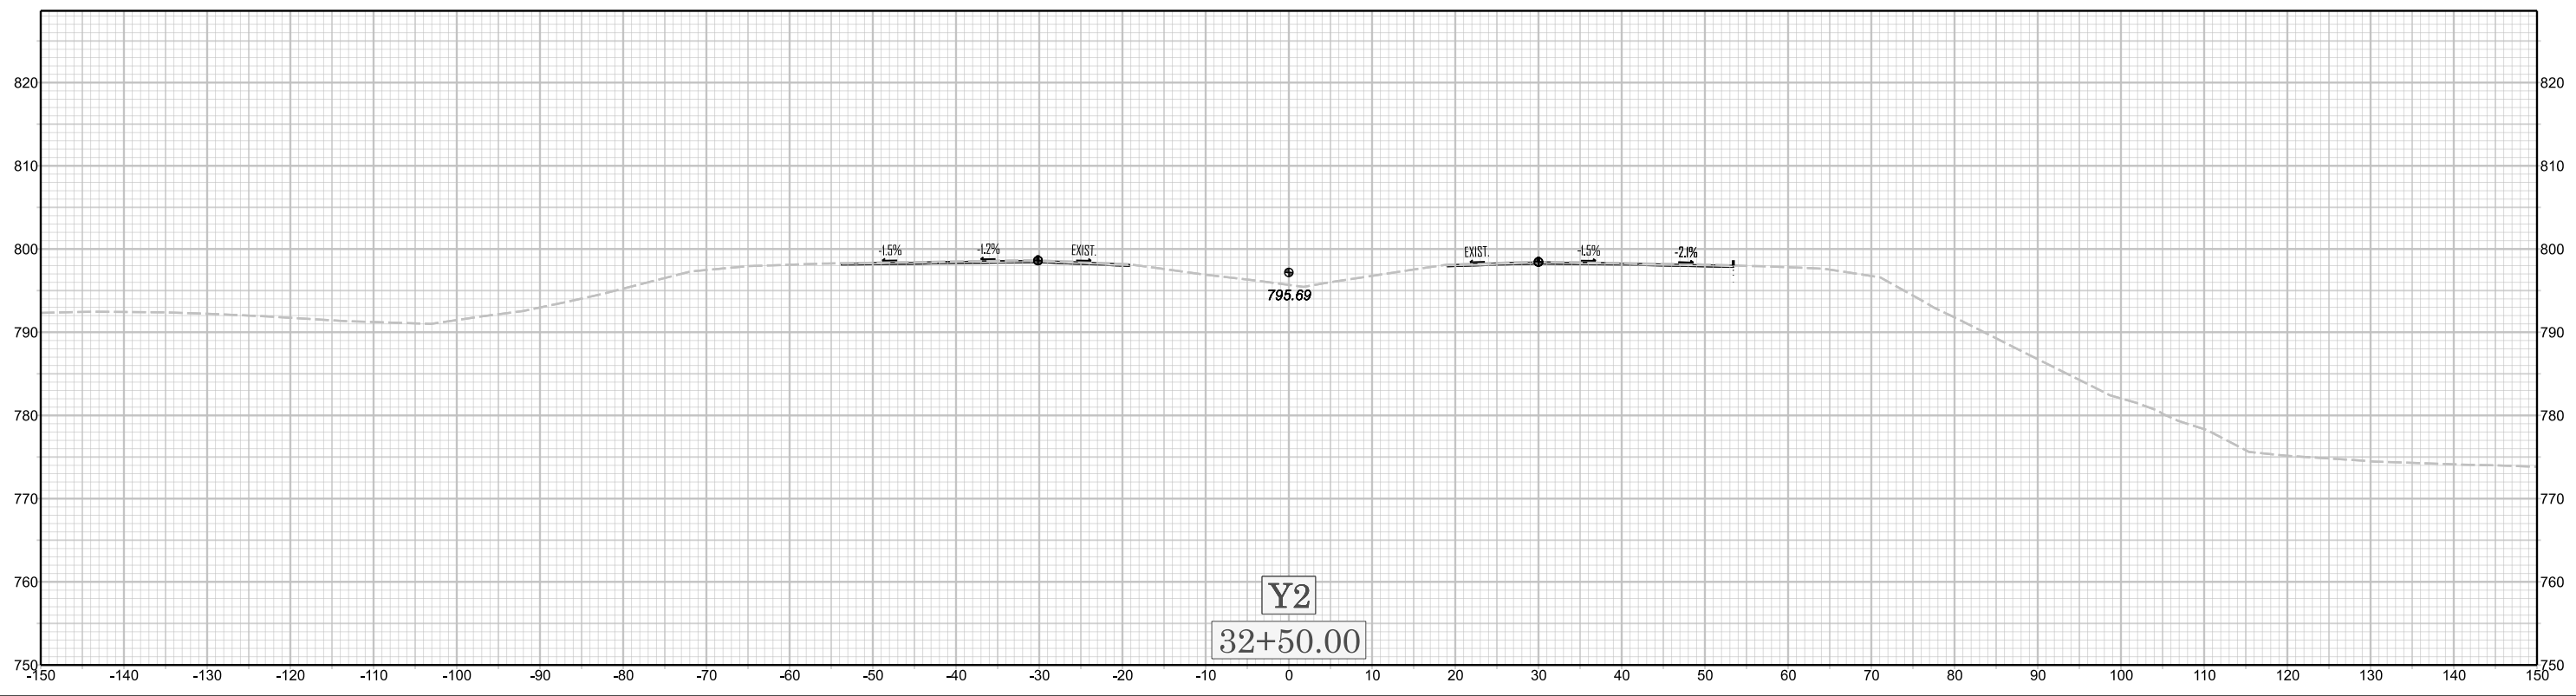

U-6187