


X 100

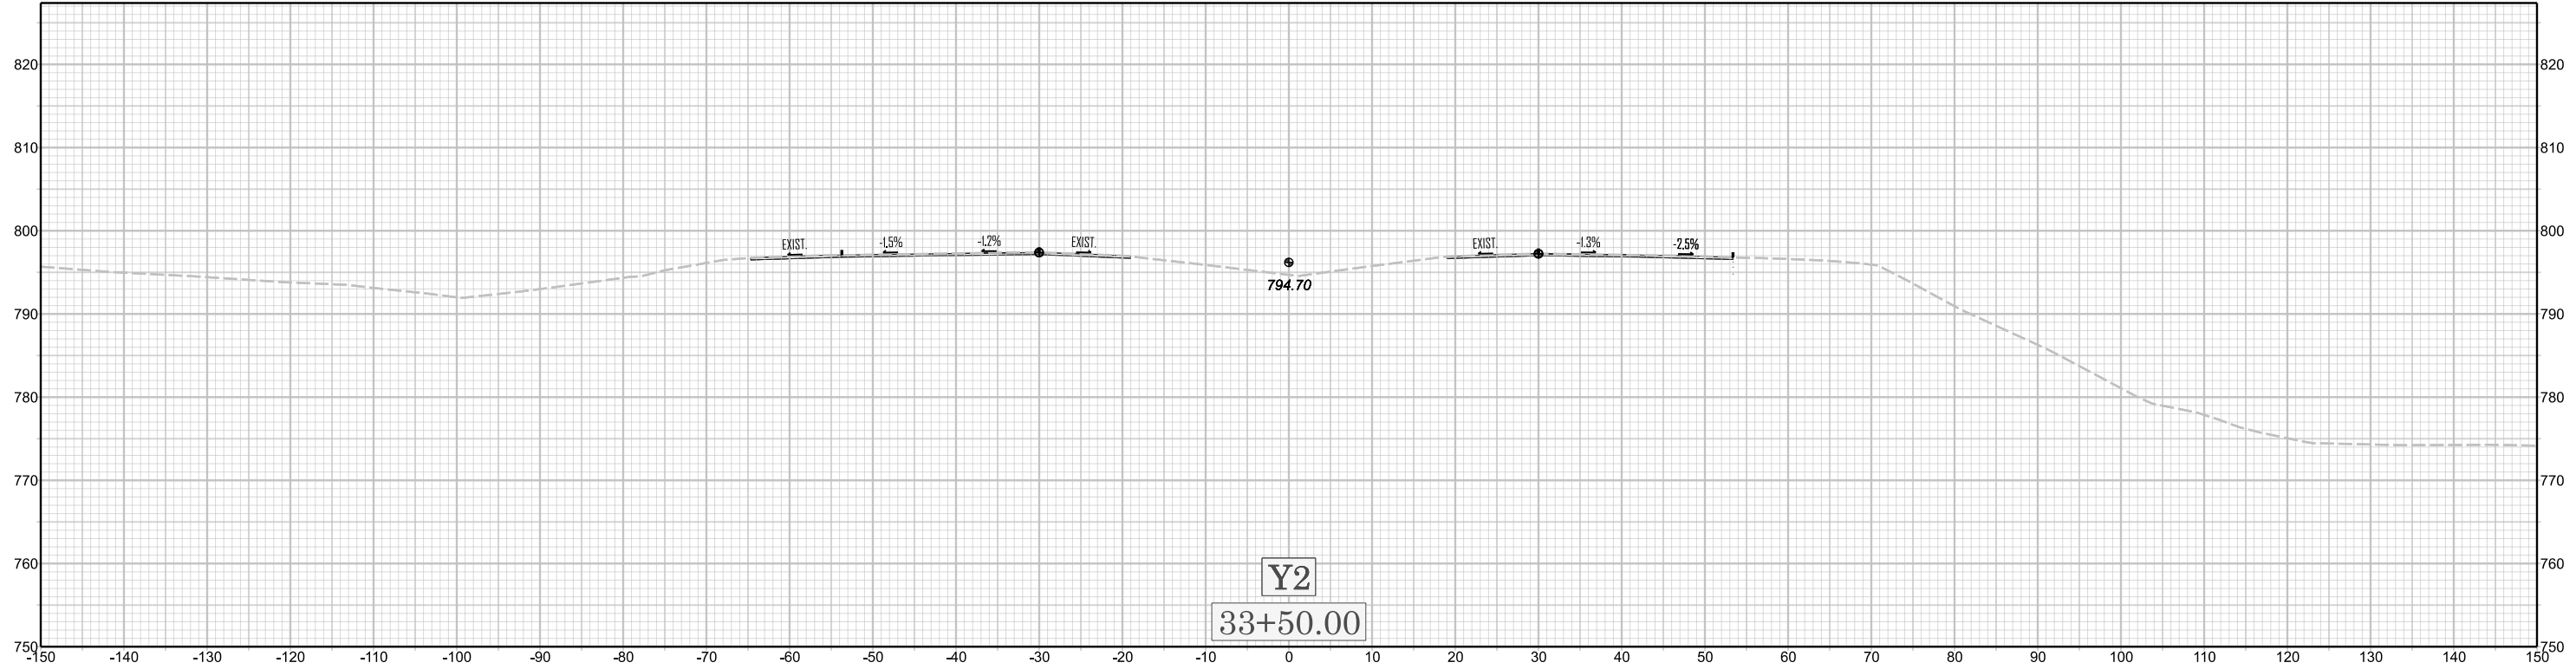

U-6187