


X 115

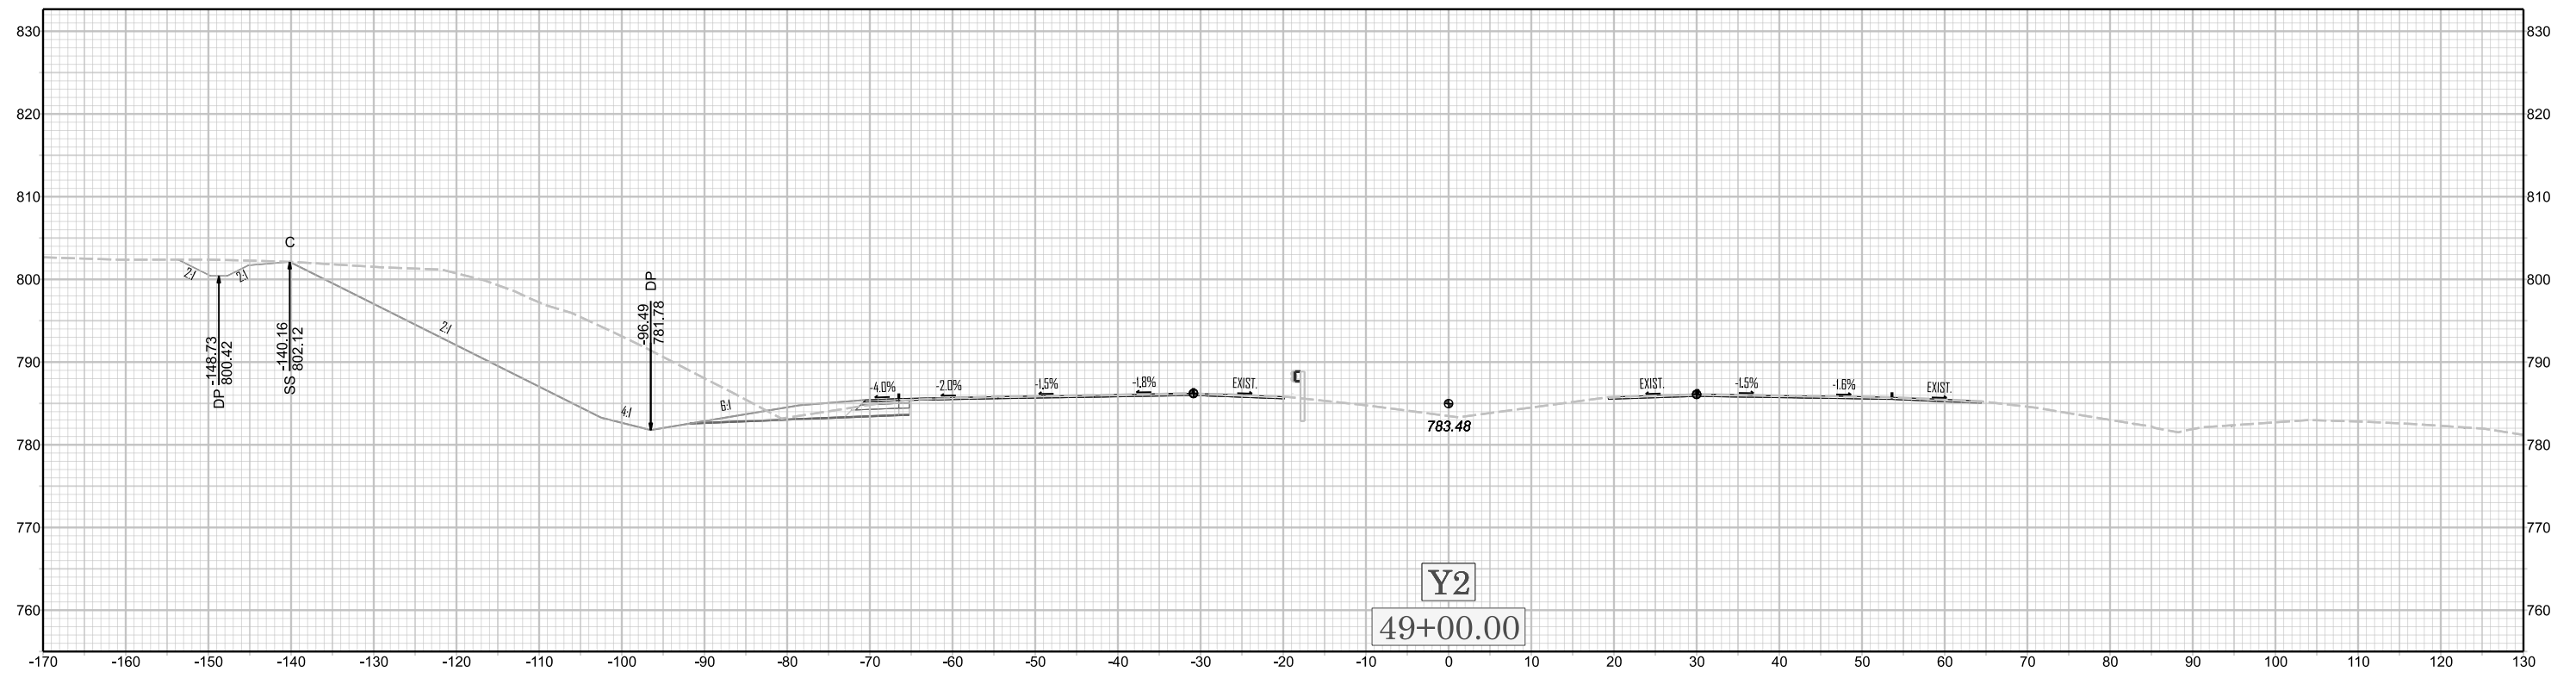

U-6187