


X 118

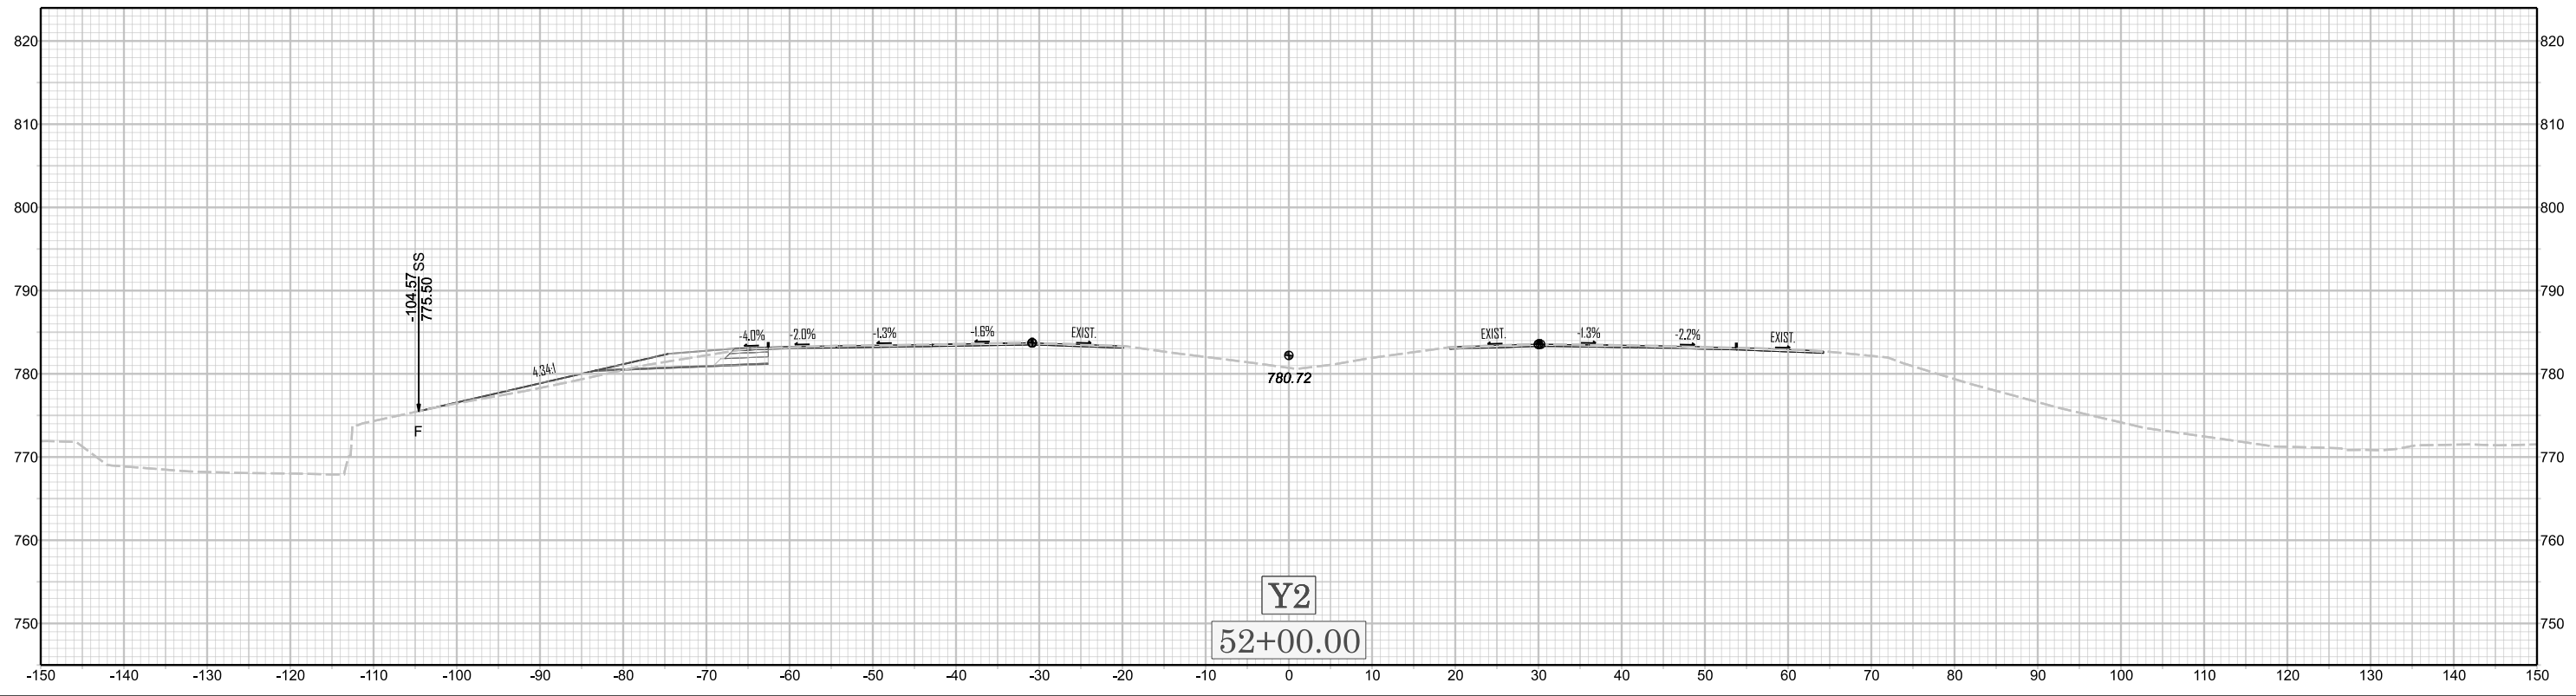

U-6187