


X 124

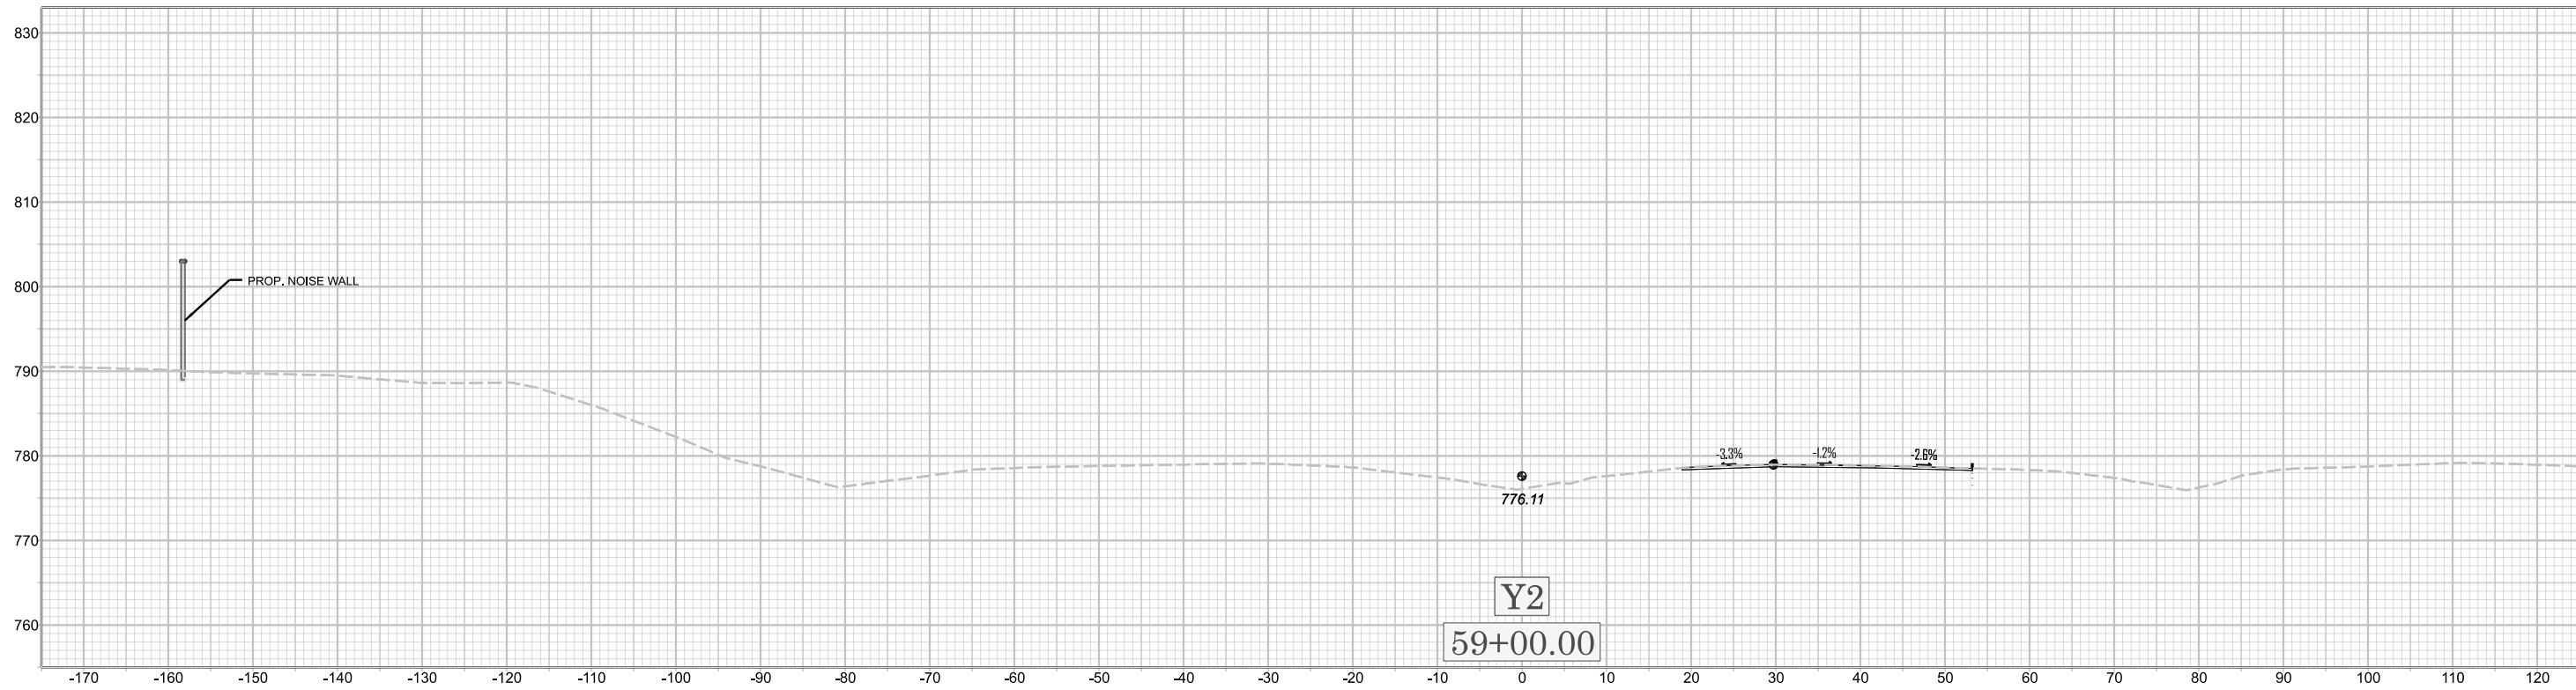

U-6187