


X 127

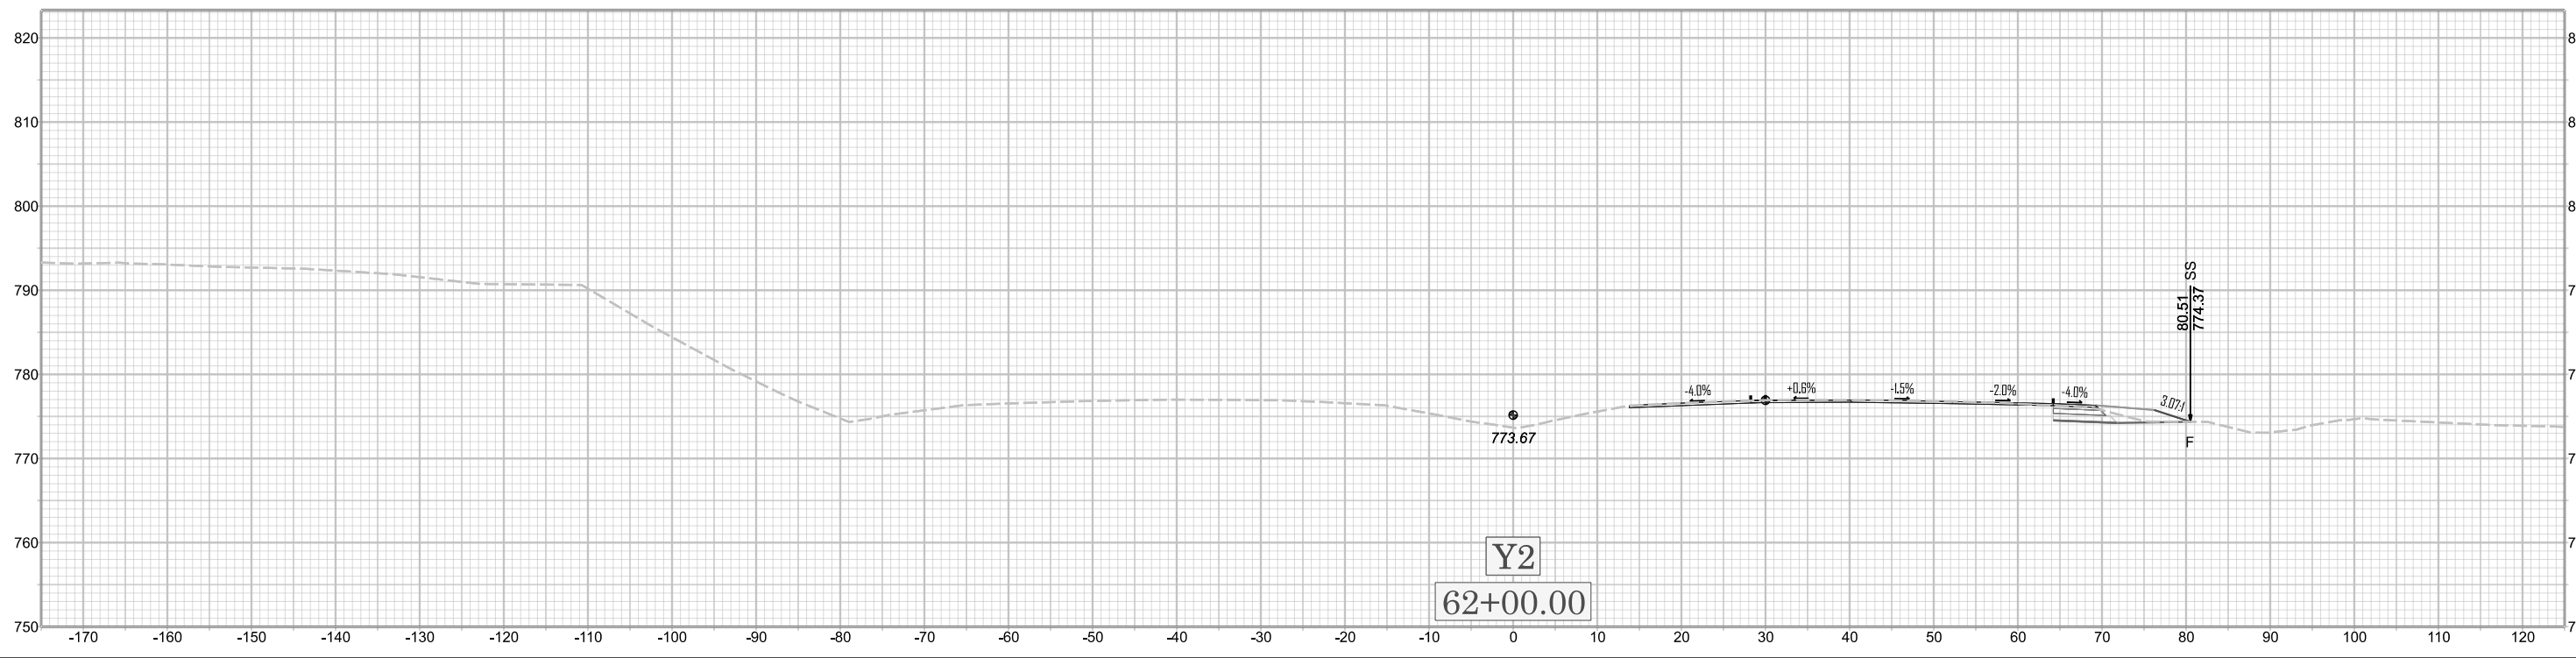

U-6187