


X 133

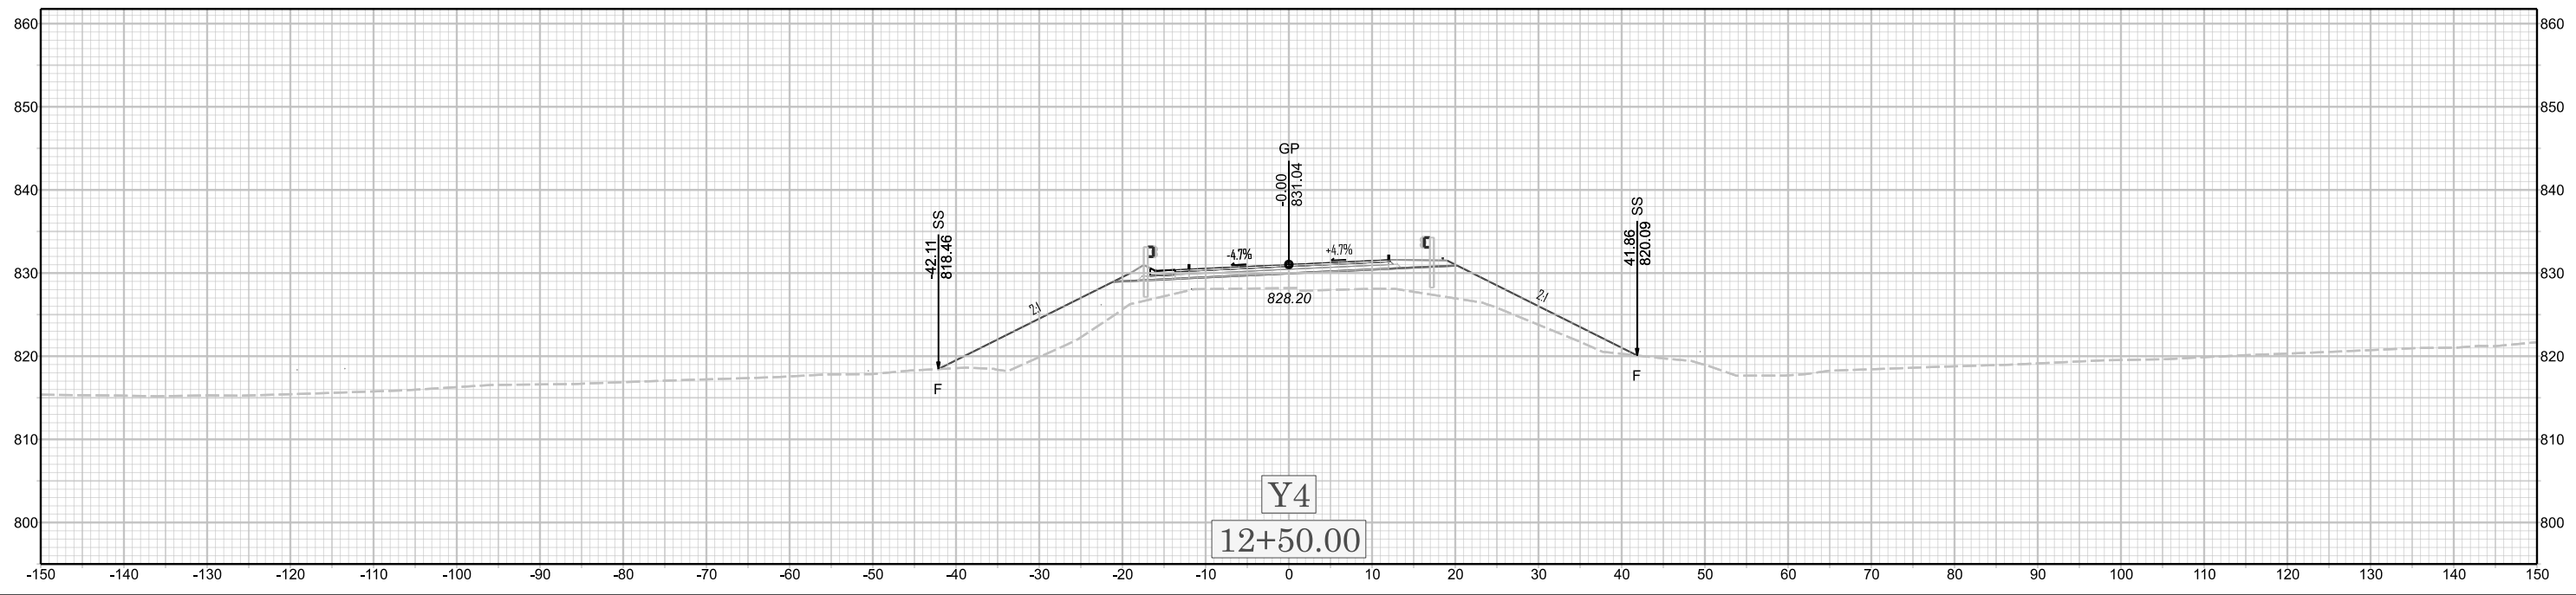

U-6187