


X 139

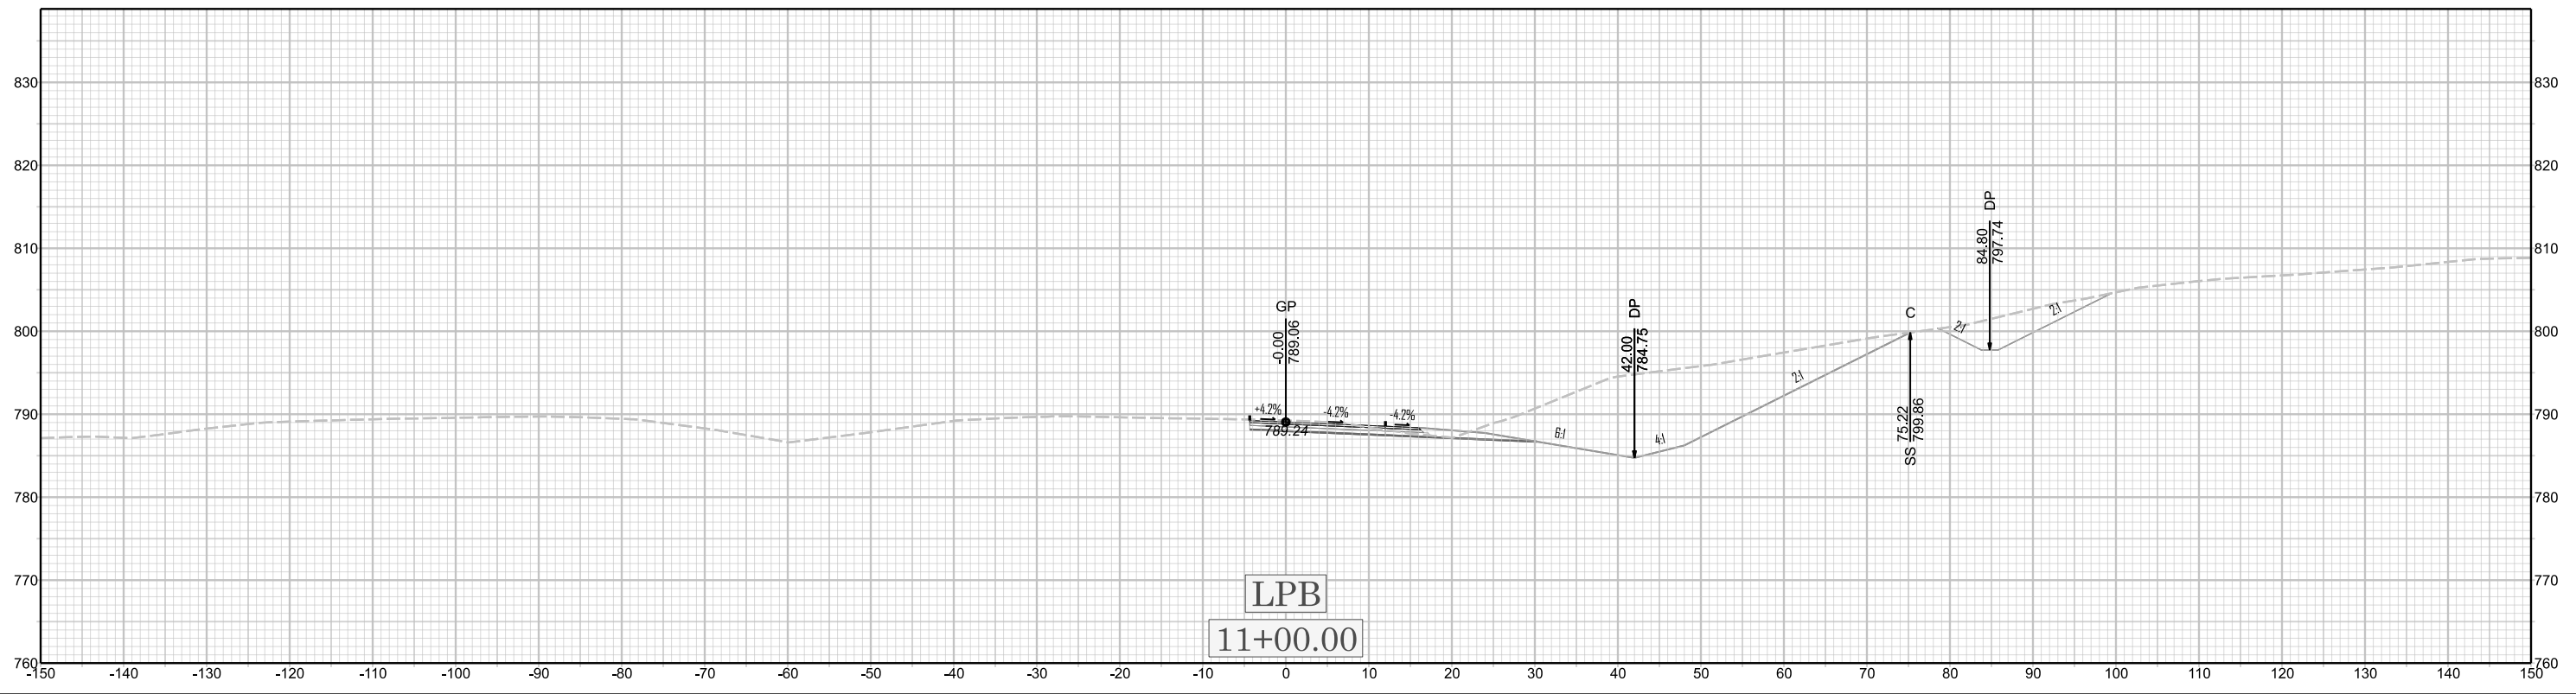

U-6187