


X 152

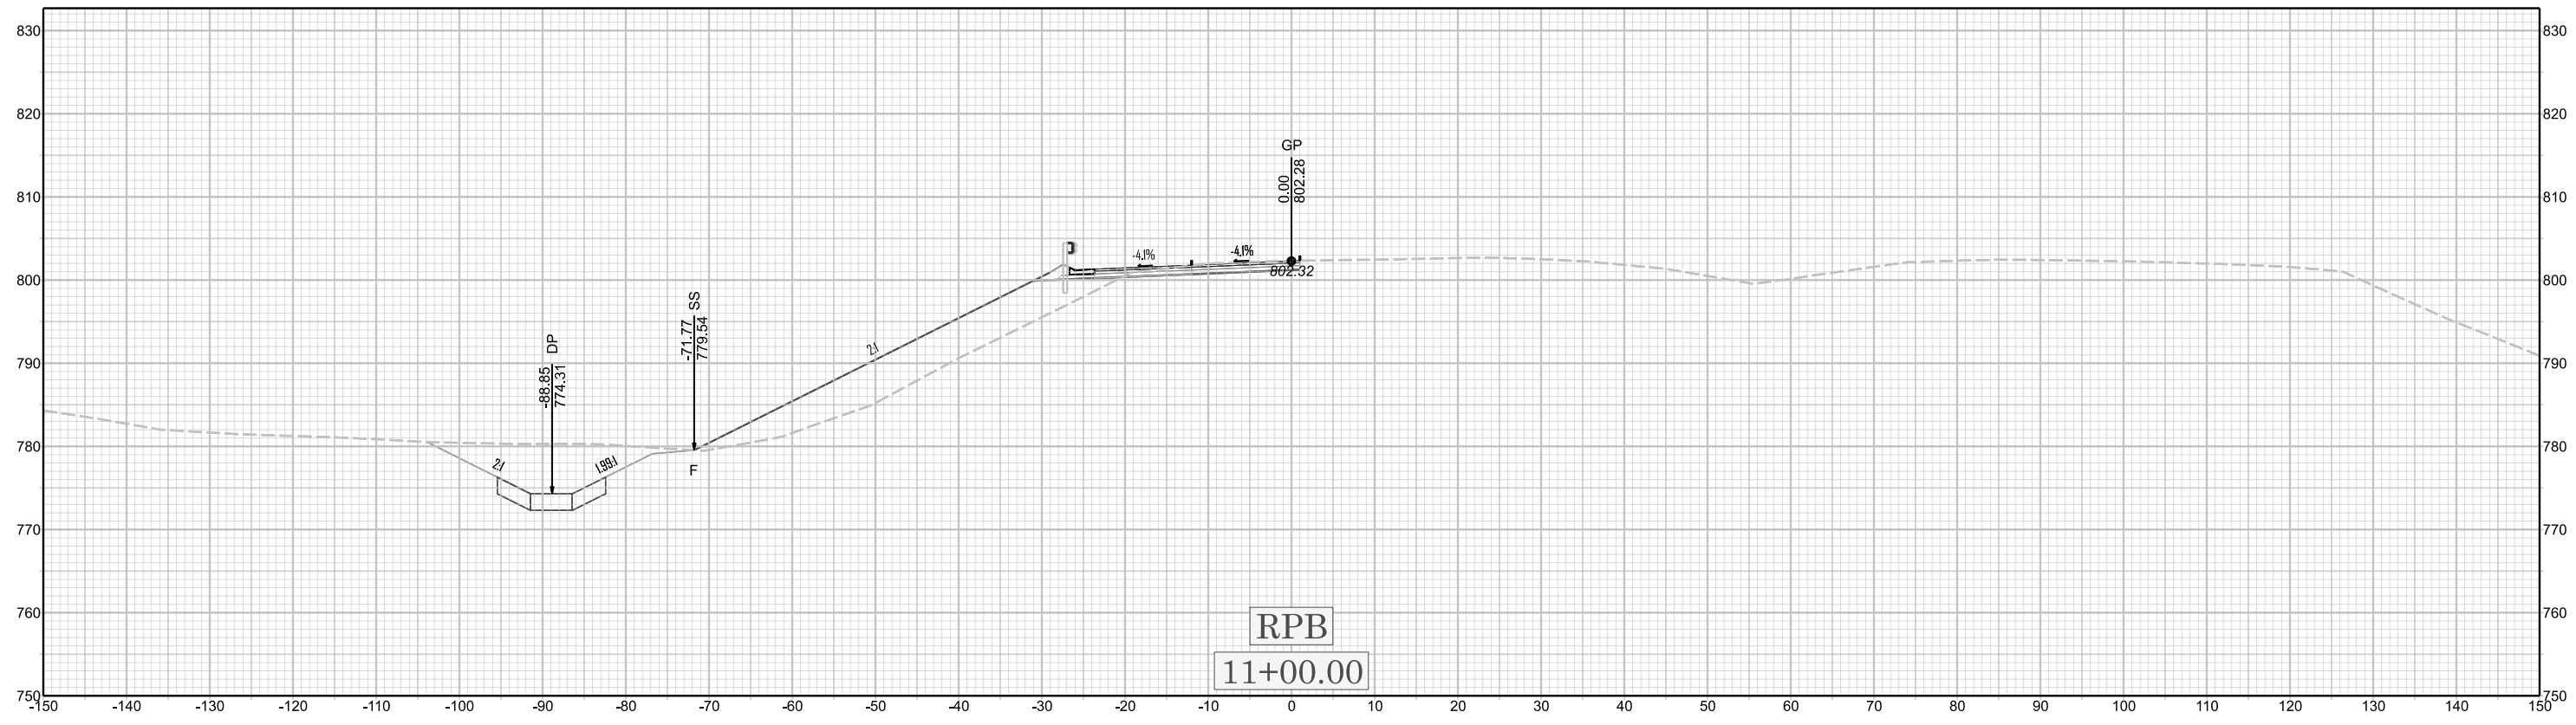

U-6187