



RPB
19+00.00

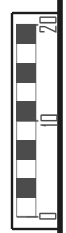

X 159

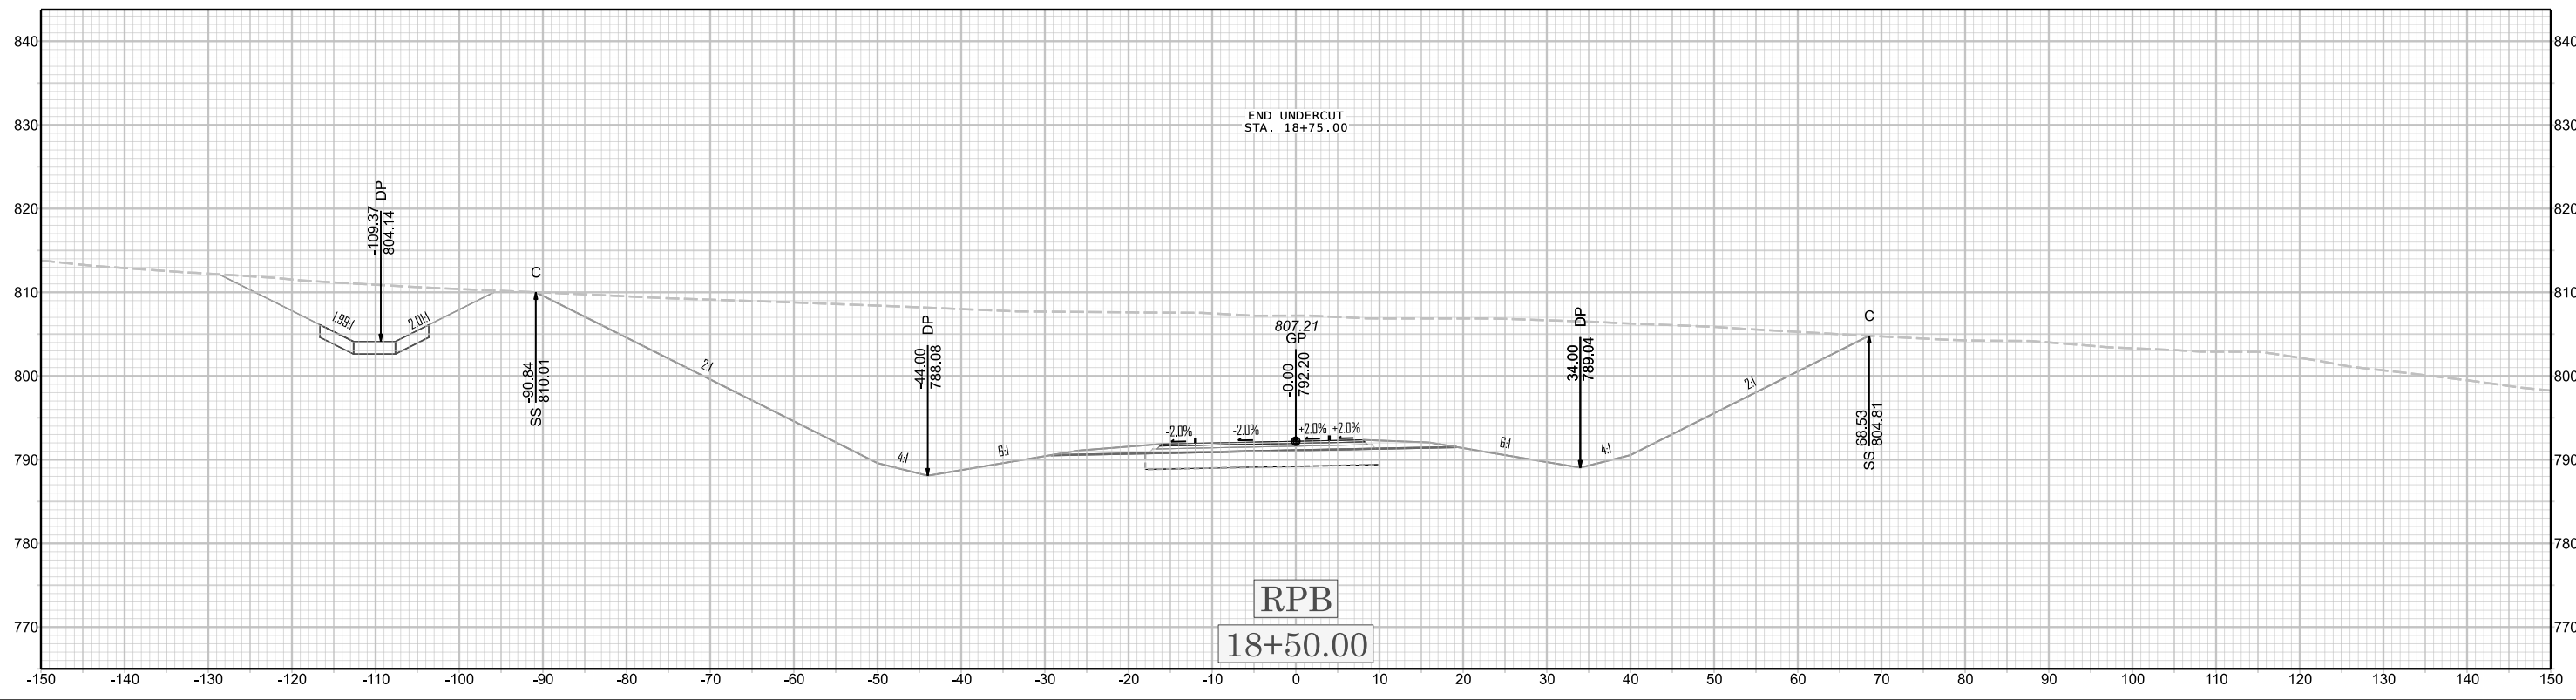

RPB
18+50.00

END UNDERCUT
STA. 18+75.00

U-6187