


X 172

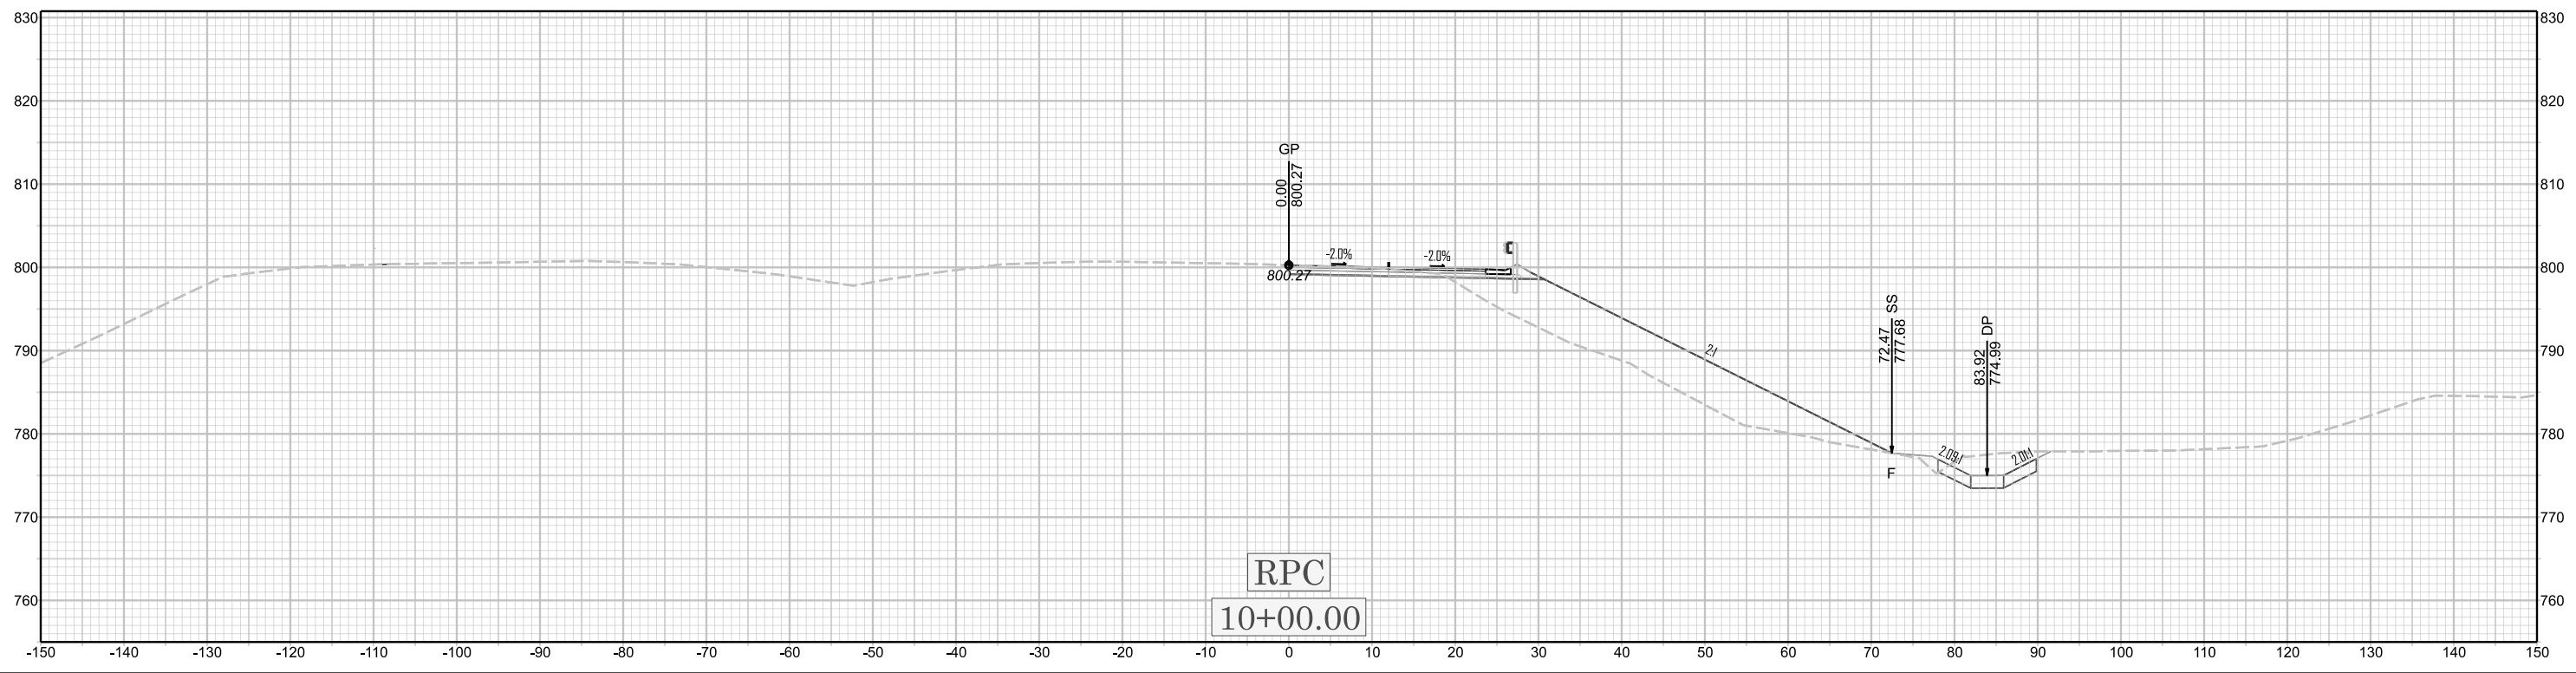

U-6187