


X 181

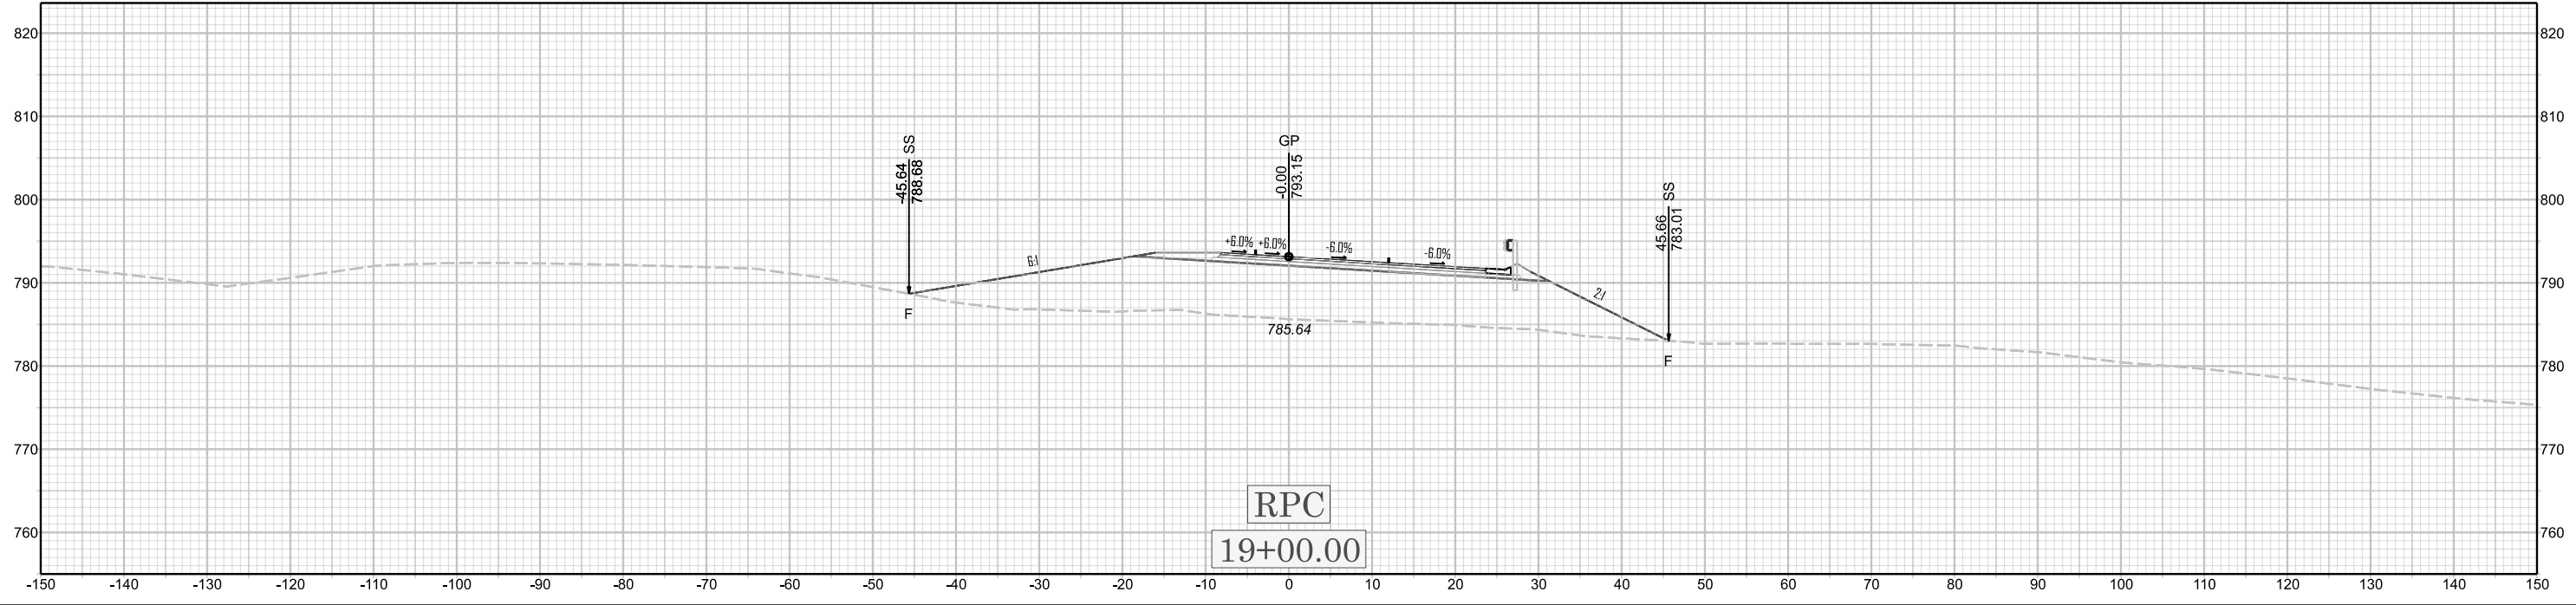

U-6187