

MESSAGE NO. 1	MESSAGE NO. 2	MESSAGE NO. 1	MESSAGE NO. 2
BRIARCLIFF WILL BE CLOSED	STARTING (DAY) (TIME)	BRIARCLIFF CLOSED FROM	(DAY) TO (DAY)
CHANGEABLE MESSAGE SIGN		CHANGEABLE MESSAGE SIGN	


- *

A

DISPLAY MESSAGE TWO WEEKS PRIOR TO ROAD CLOSURE
- ▲


A

DISPLAY MESSAGE DURING ROAD CLOSURE

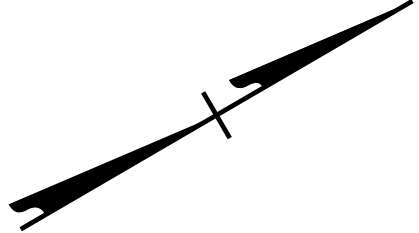

SEE NOTE H. TMP-2

ALL PAVEMENT MARKINGS ARE EXISTING
UNLESS OTHERWISE CALLED OUT

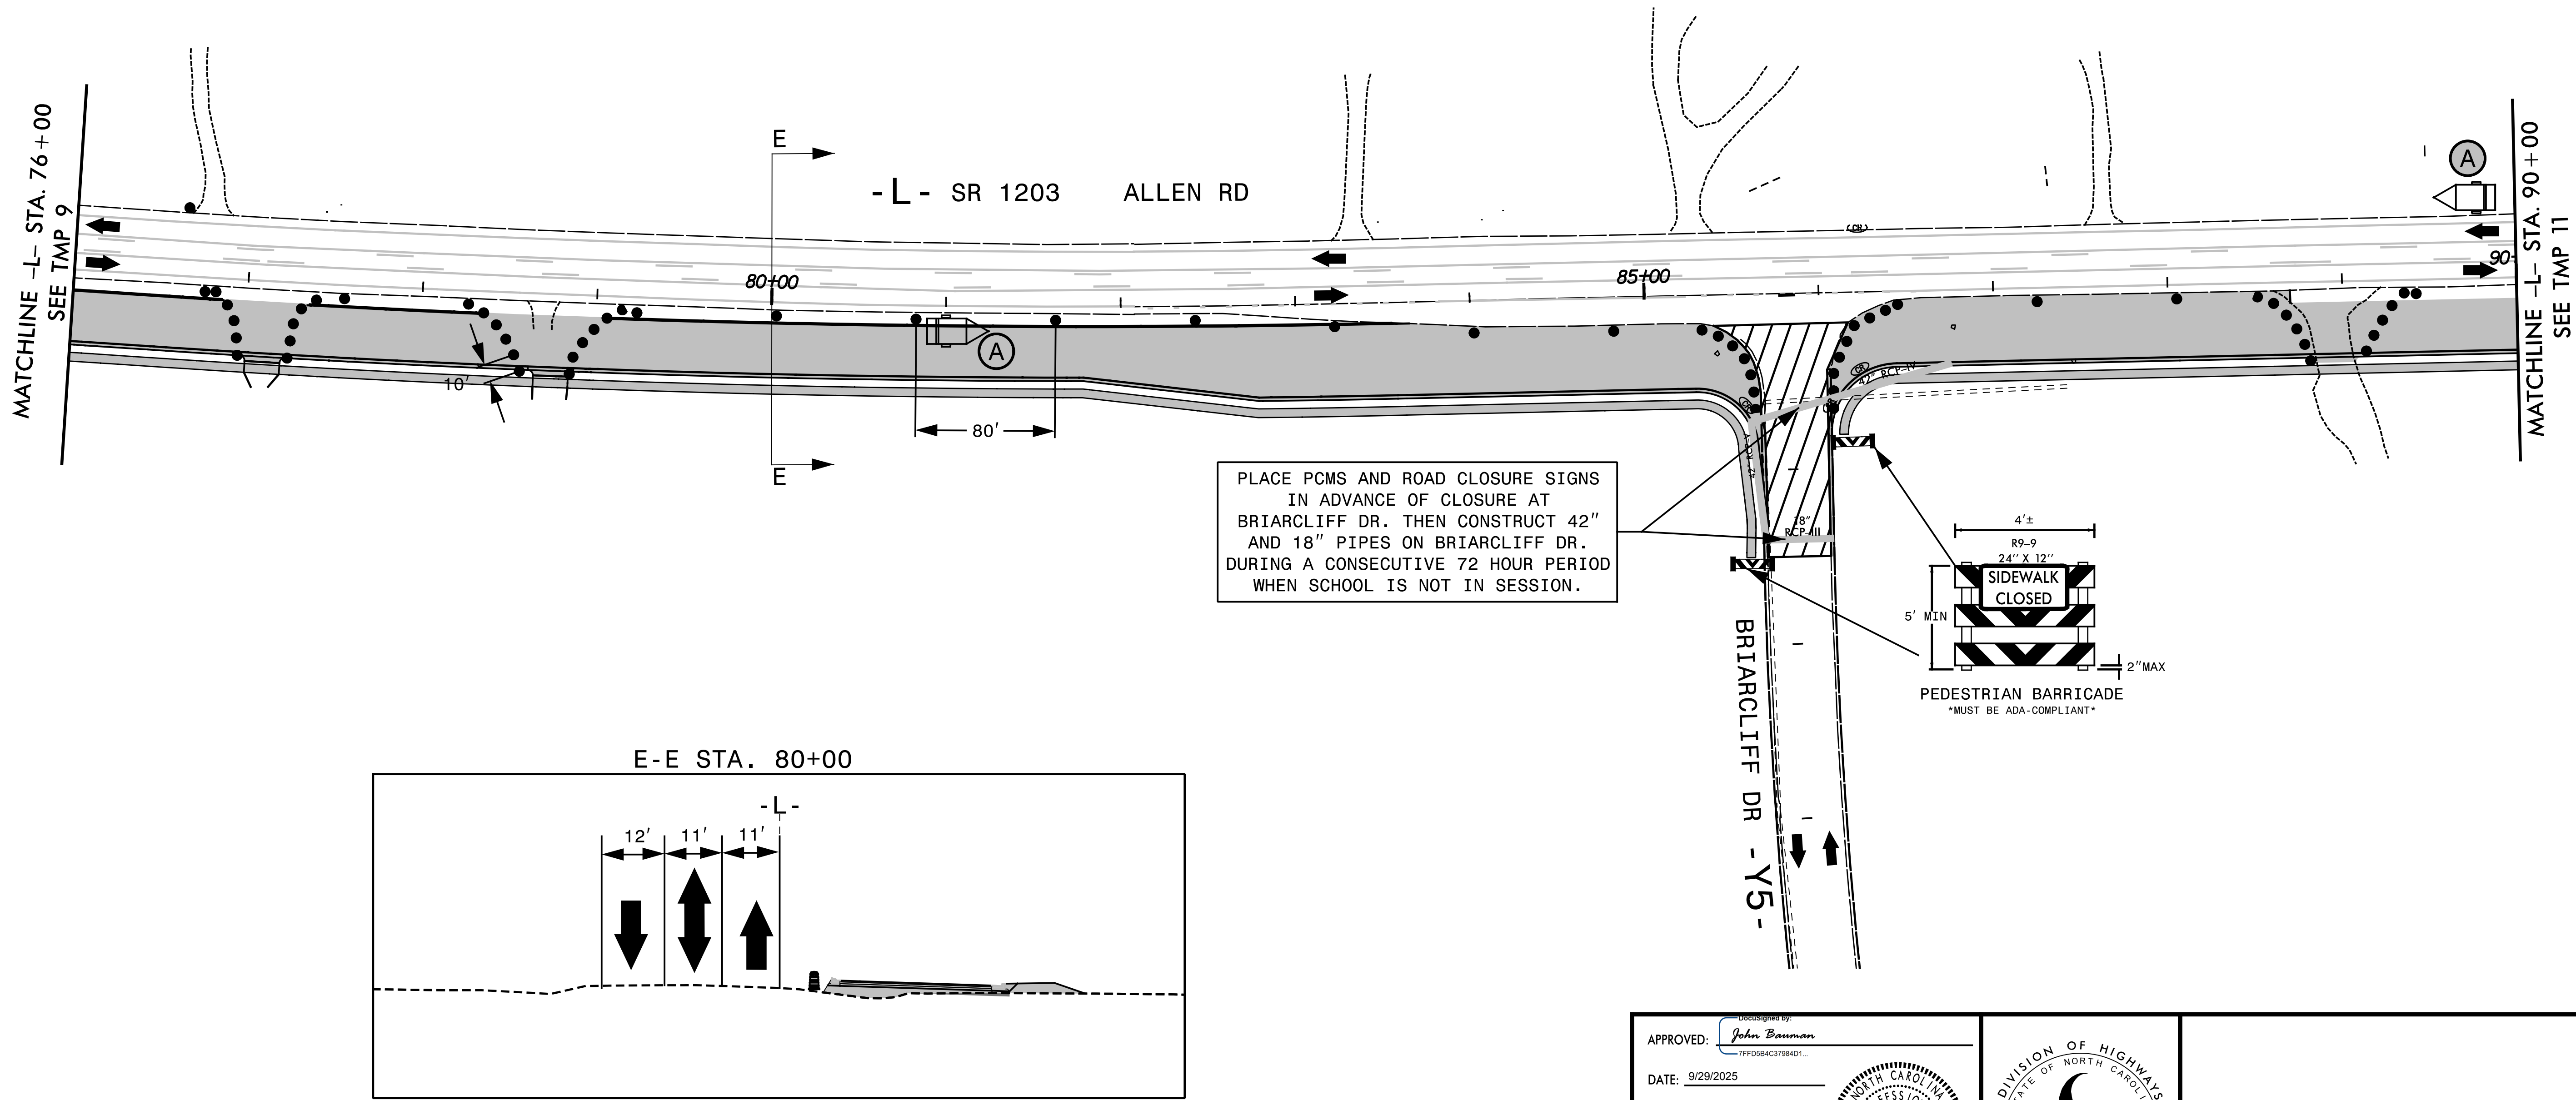

9/29/2025
X:\2016\06.010.00_U-5875\TP\Traffic\TMP-U-5875 TMP-10.dgn
jbauman

TRANSYSTEMS
1 Glenwood Avenue
Raleigh, NC 27603
Tel: 919.789.9977
Fax: 919.789.9591
License: F-0453


APPROVED: *John Bauman*
7FFD0B4C37084D1...

DATE: 9/29/2025

SEAL

NORTH CAROLINA
PROFESSIONAL
SEAL
052428
ENGINEER
JOHN BAUMAN

DOCUMENT NOT CONSIDERED FINAL
UNLESS ALL SIGNATURES COMPLETED

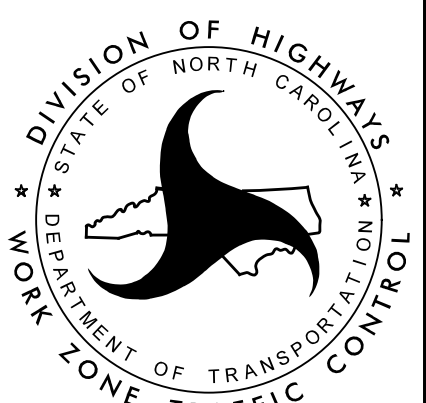

PHASE I